




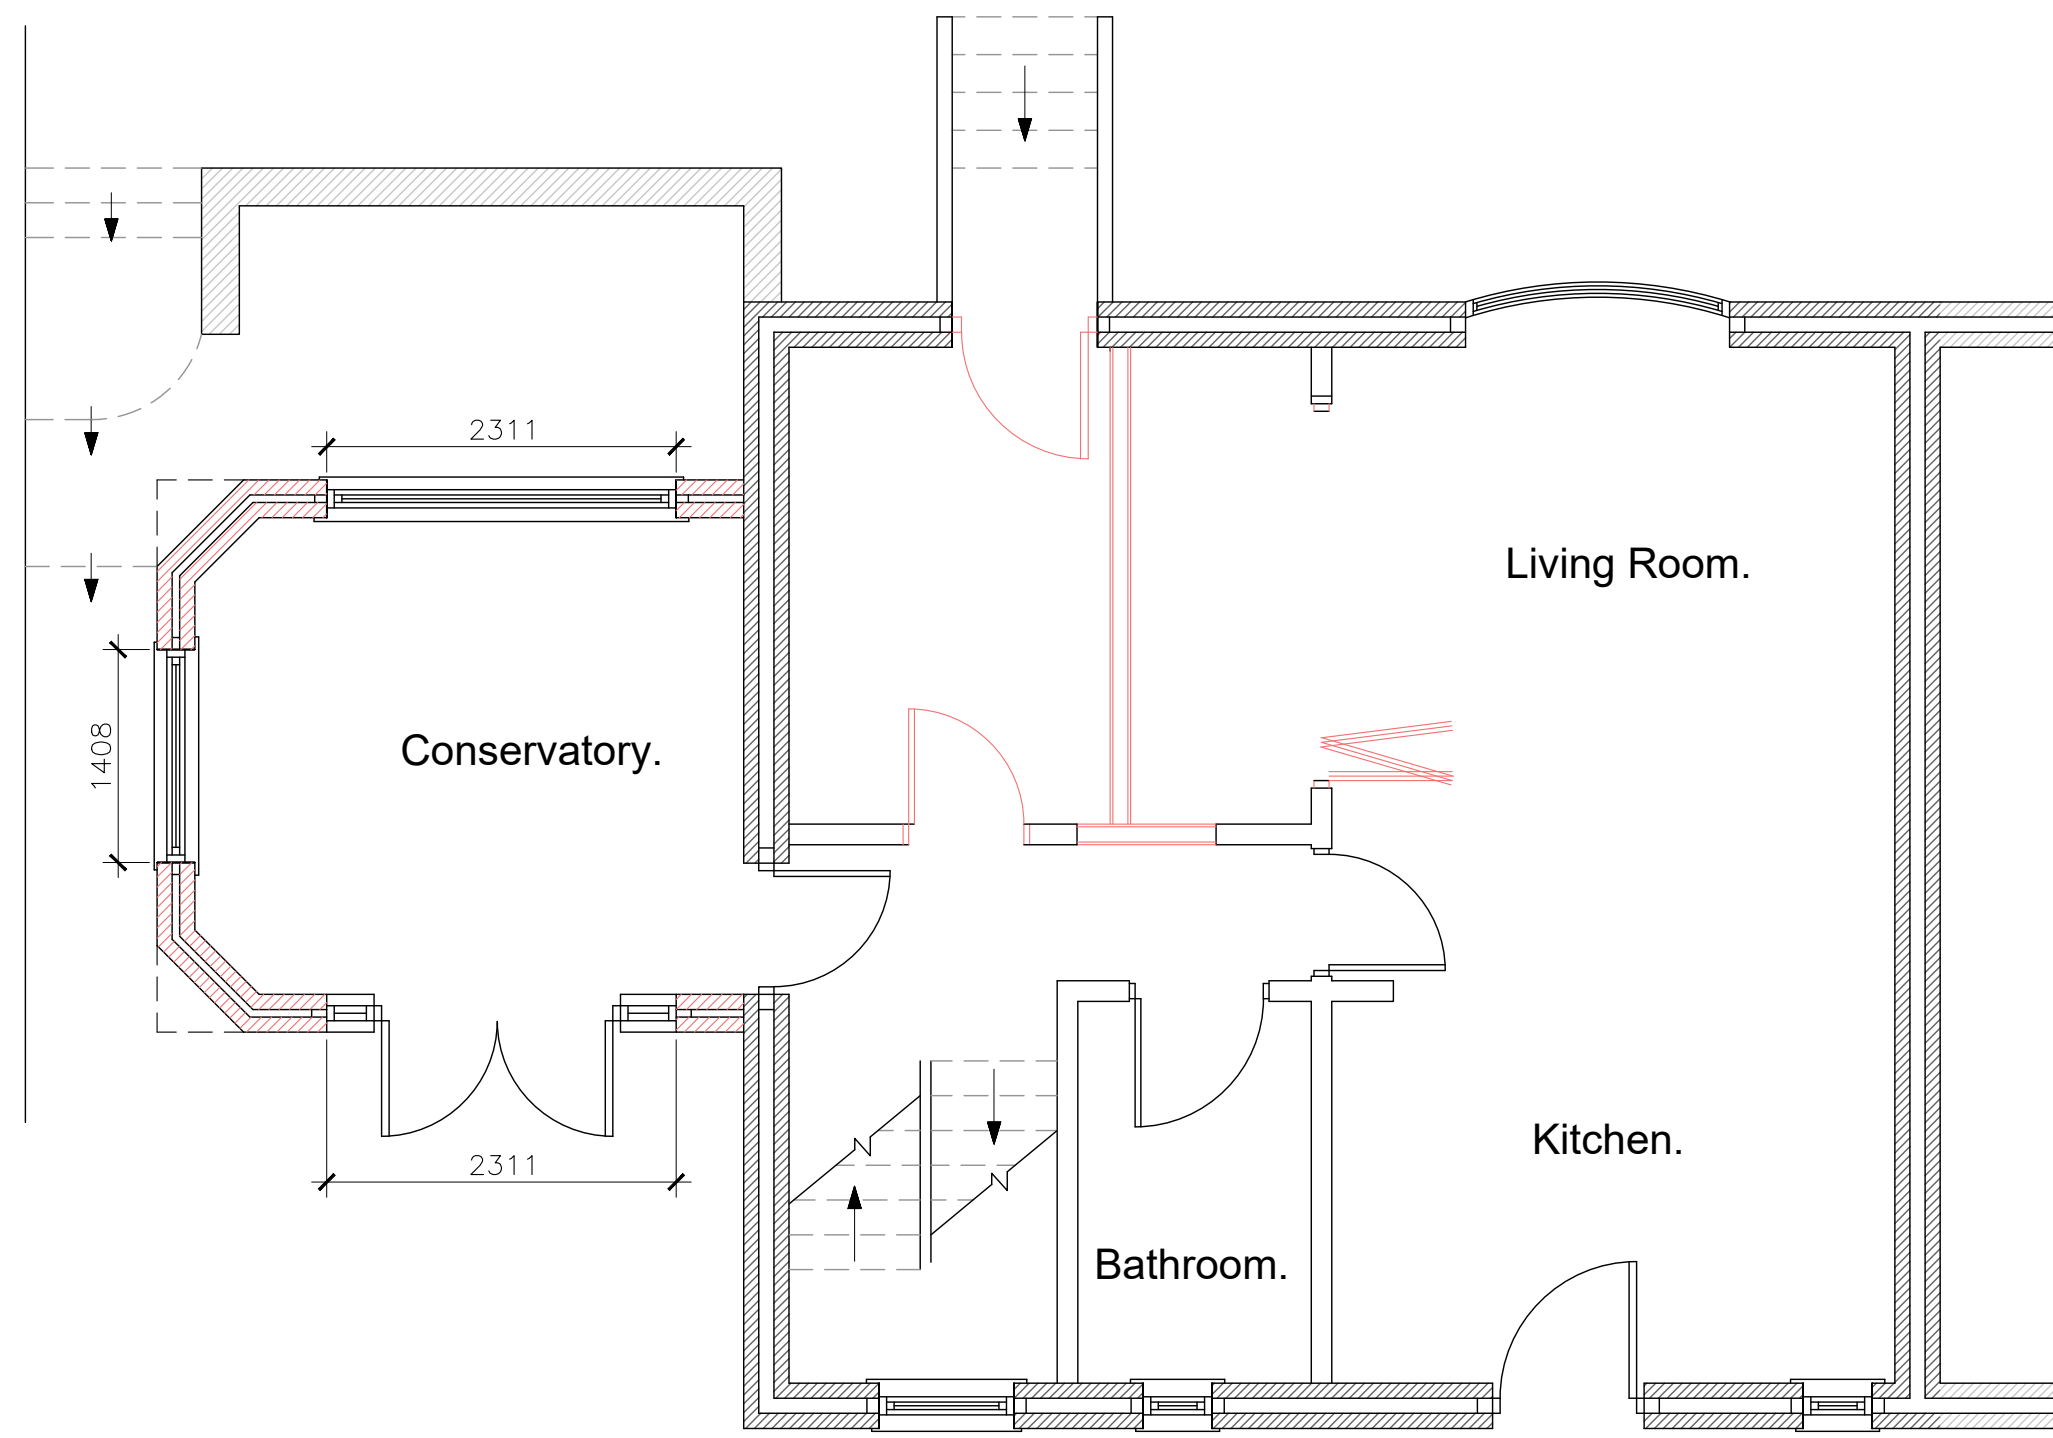


Proposed Floor Plan

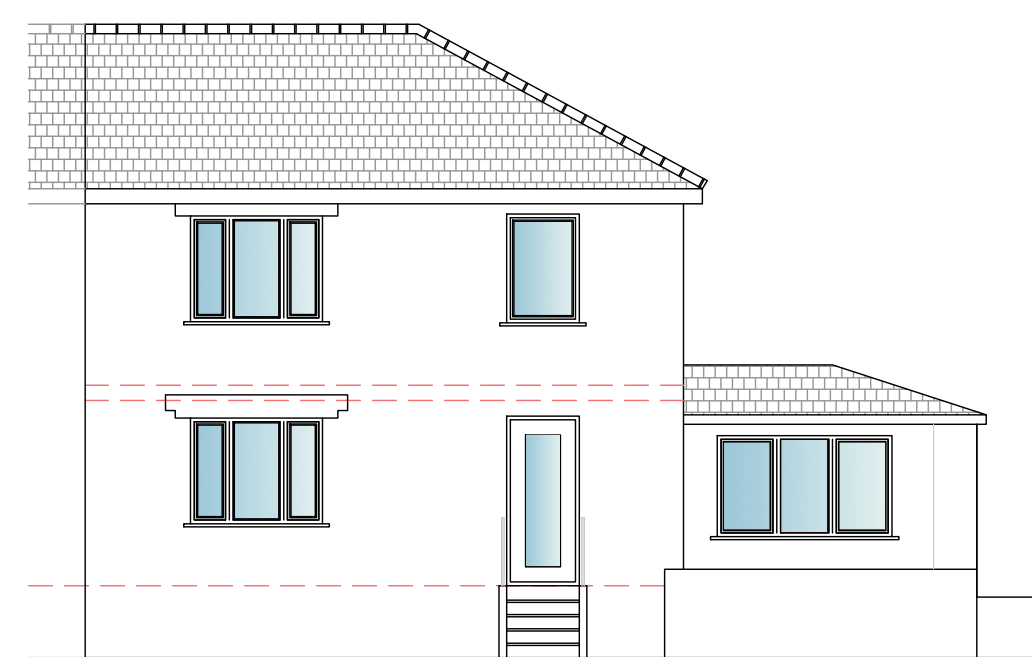


Proposed Roof Plan

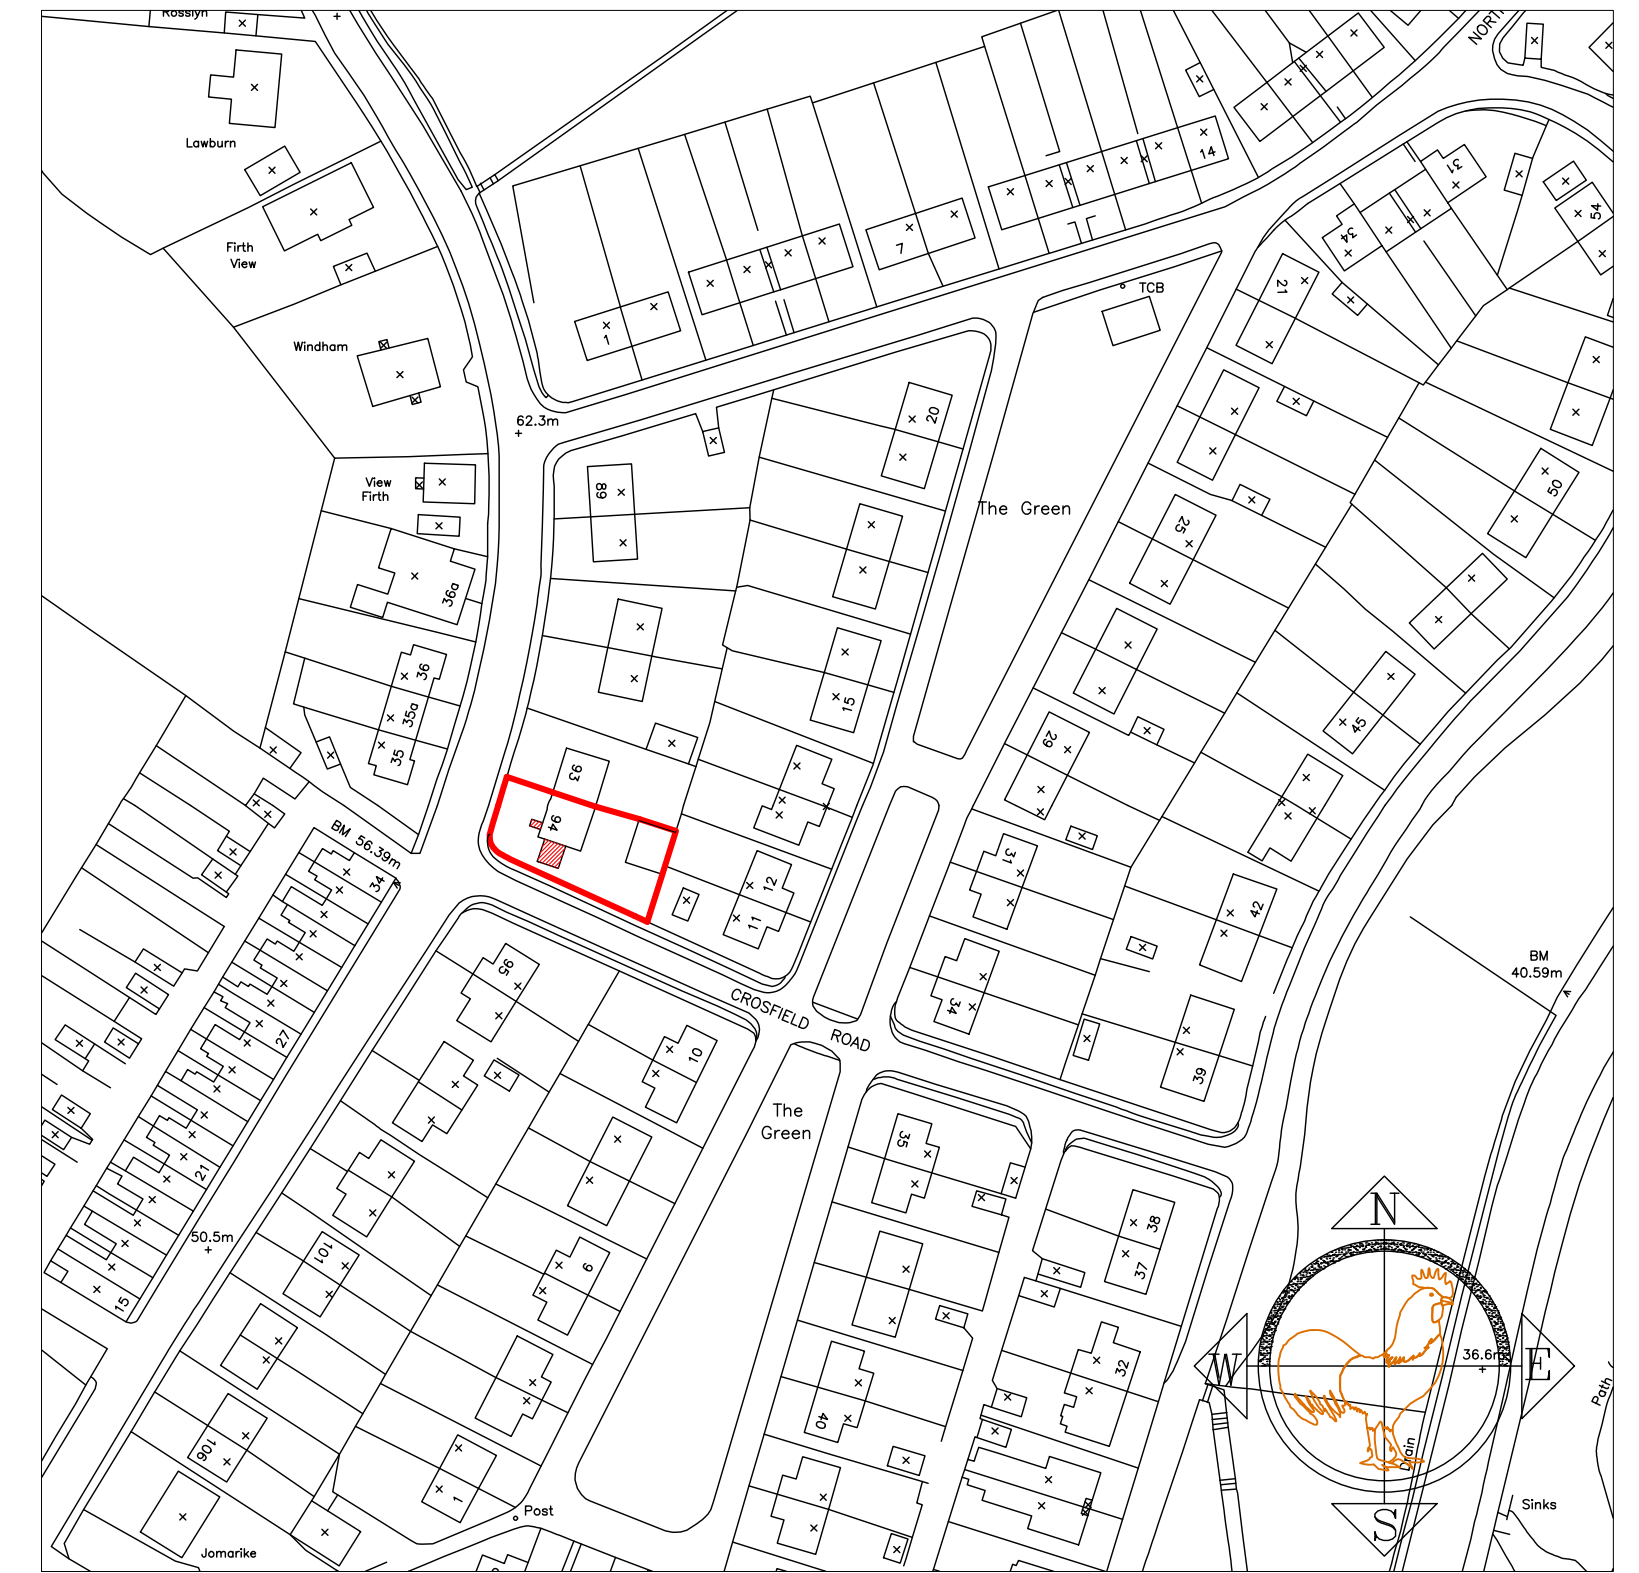


Proposed Front Elevation

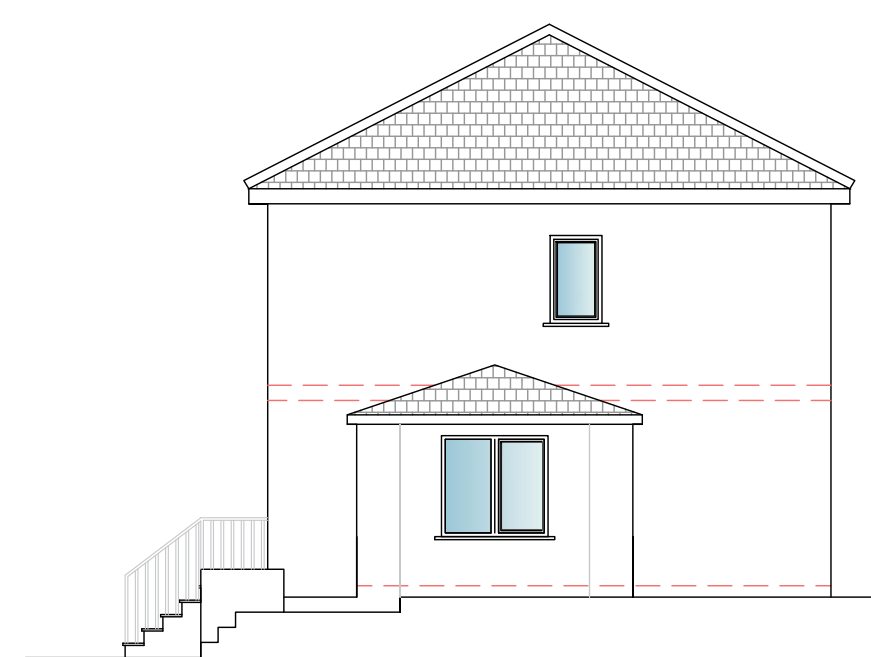

Proposed Side Elevation

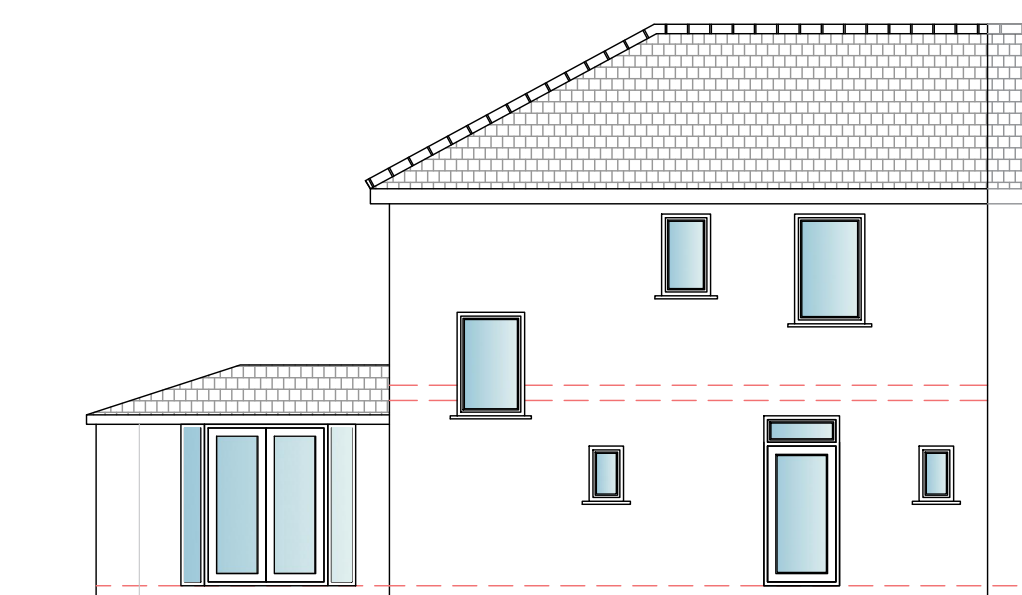

Proposed Rear Elevation

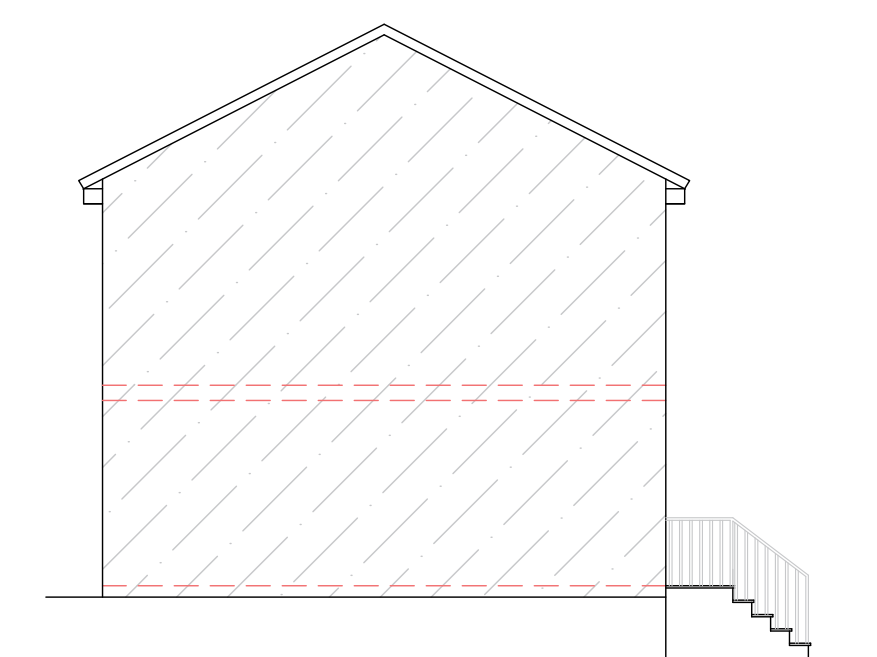

Proposed Section
Through adjoining
Property