


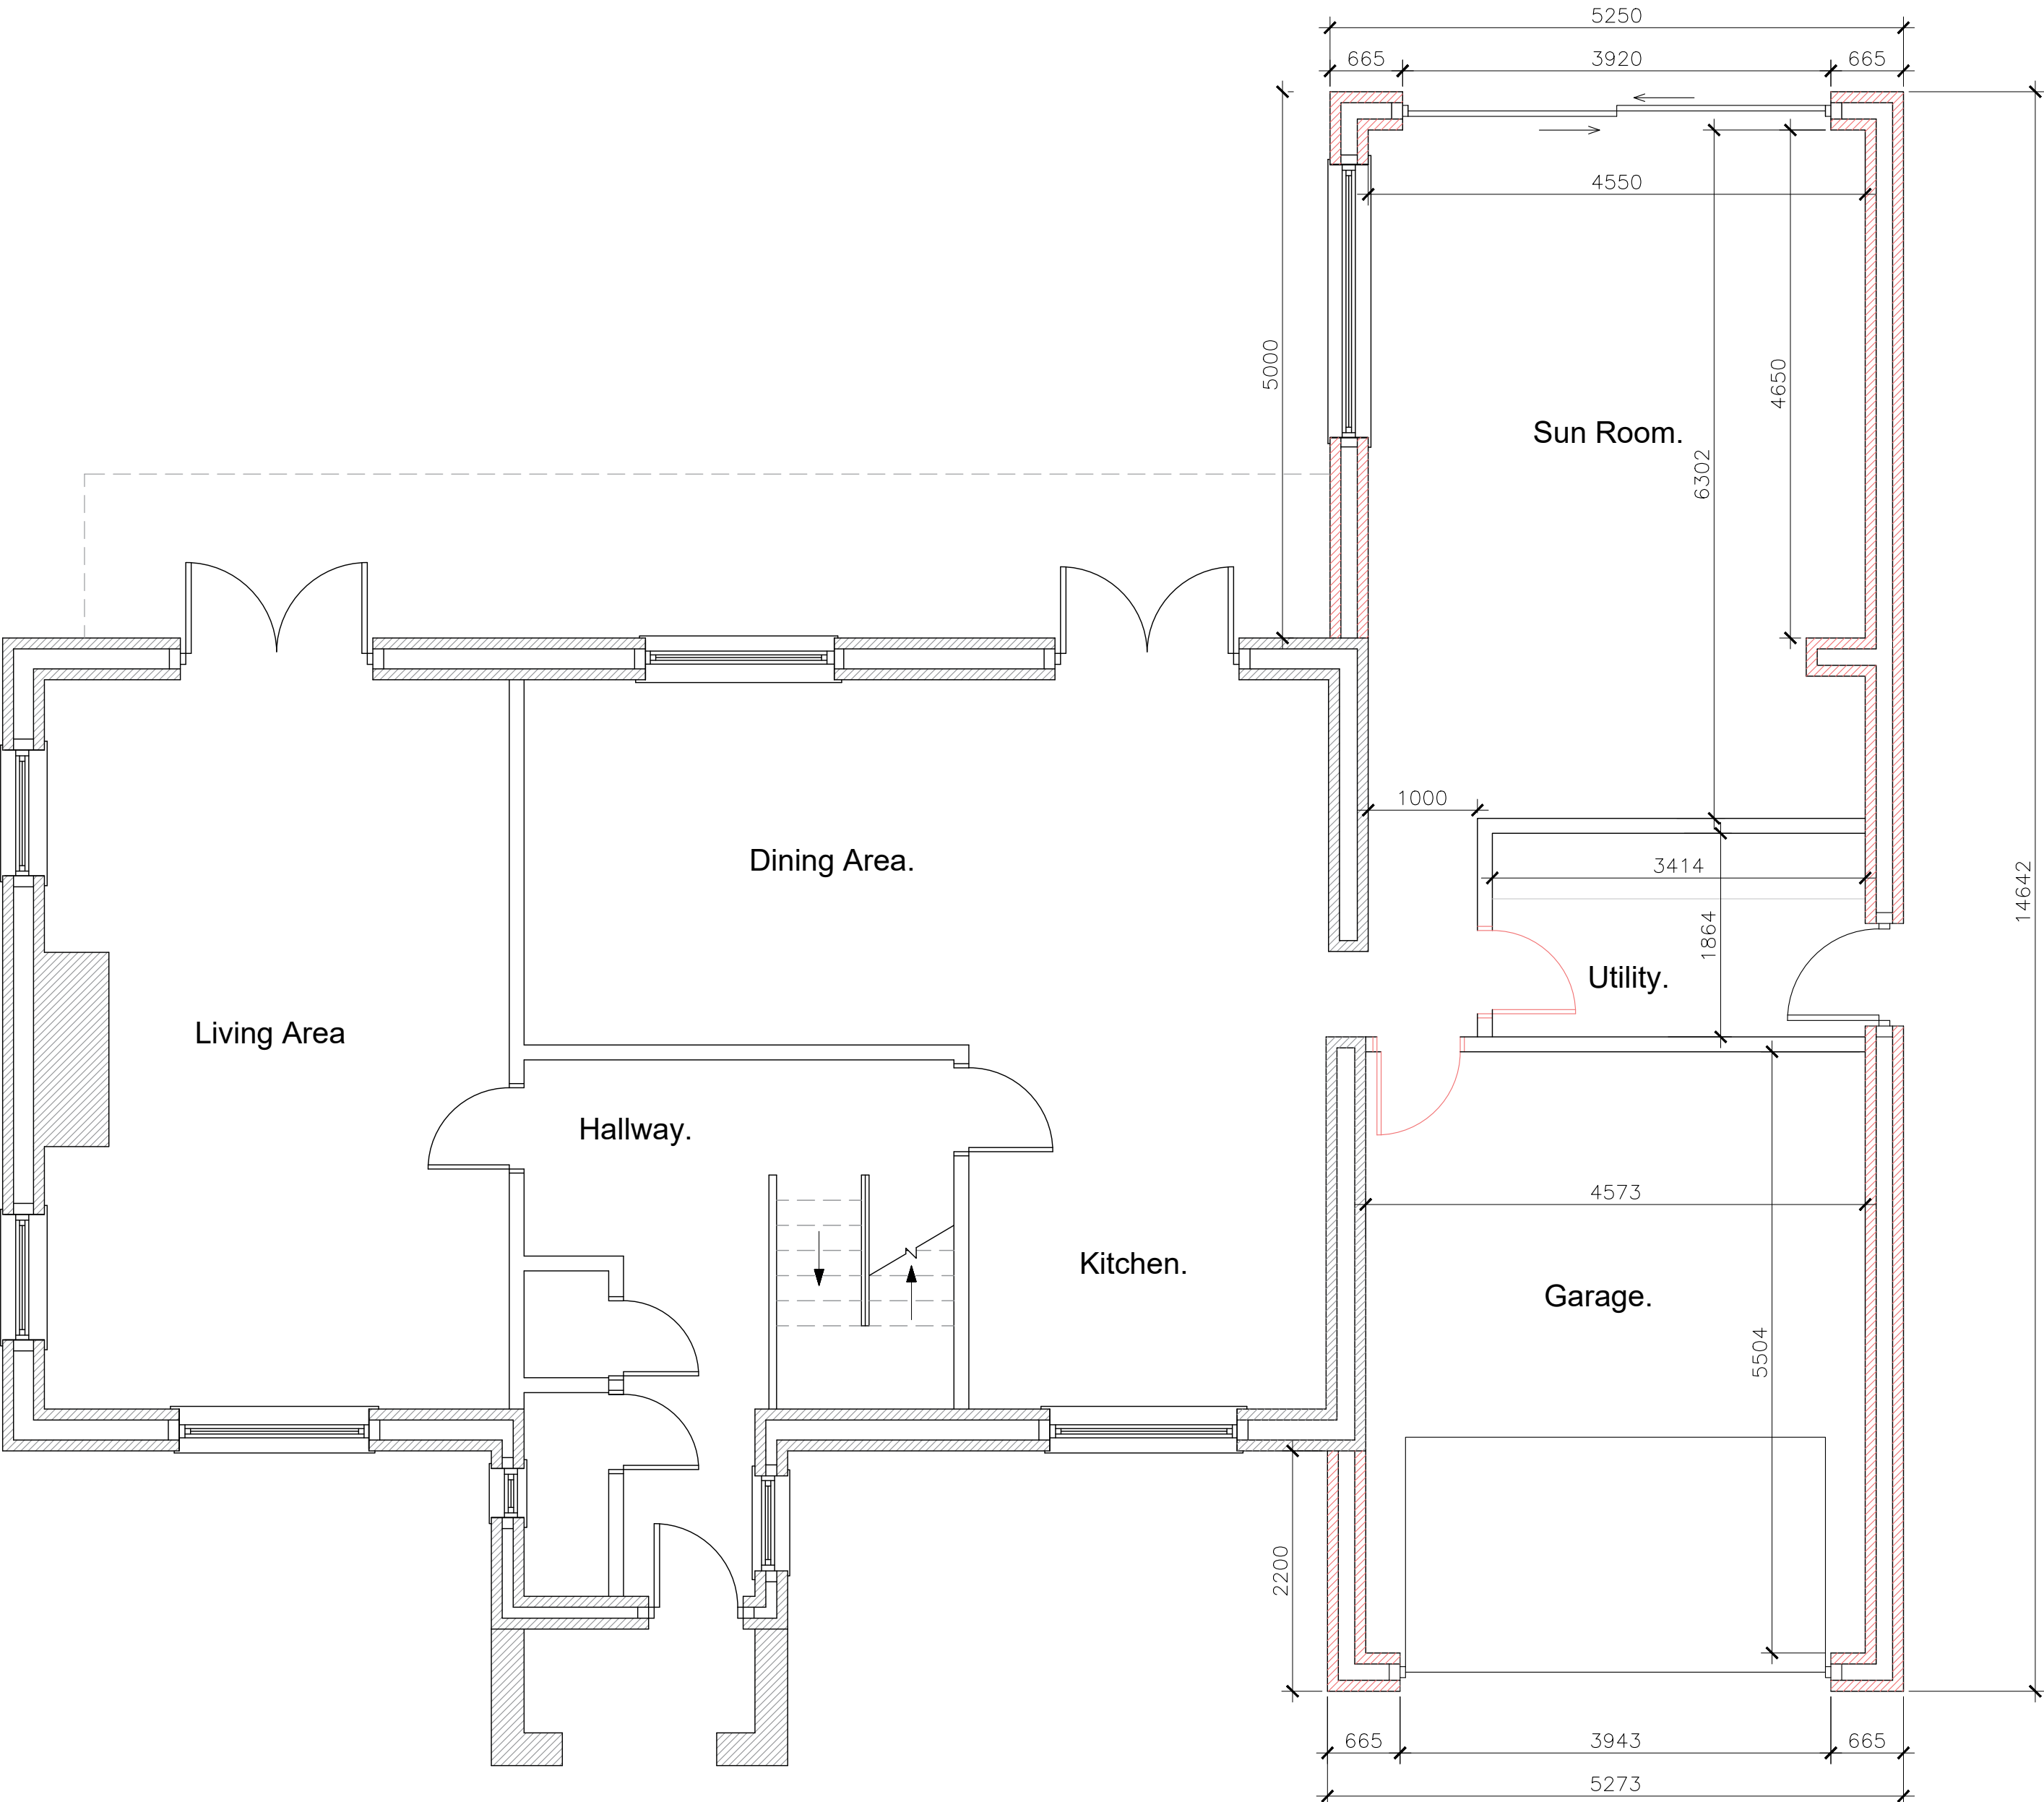


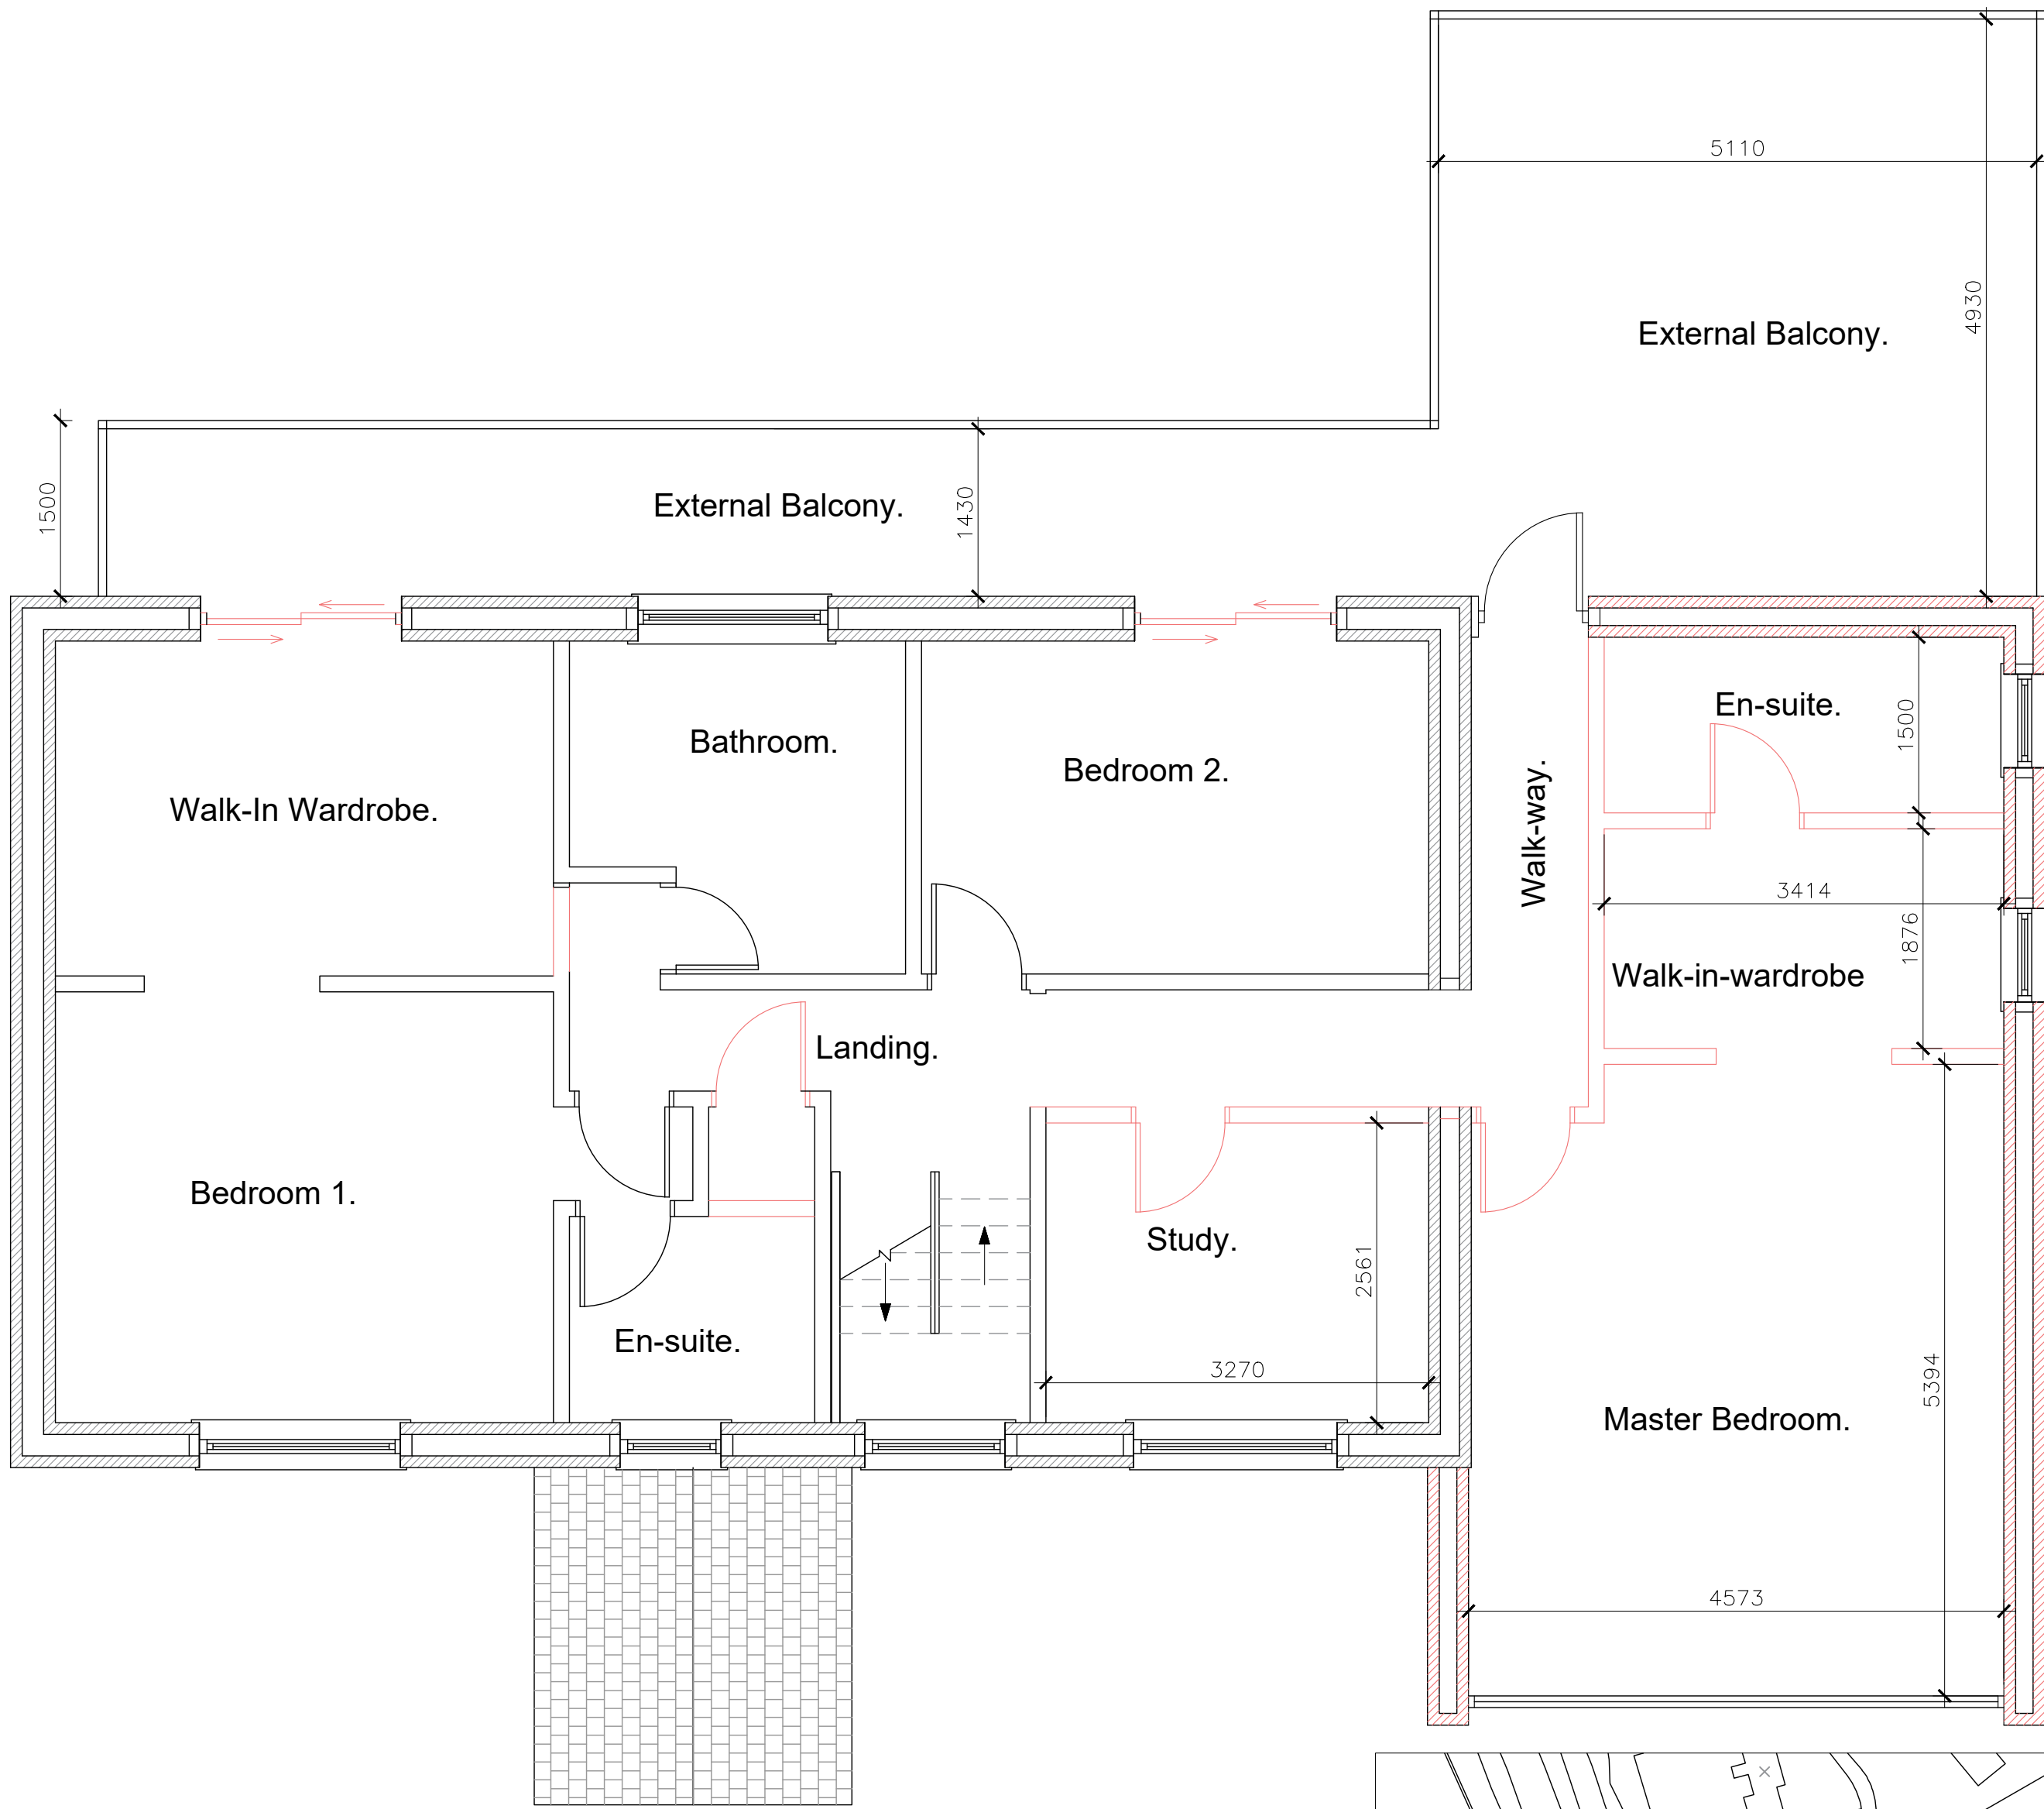


Proposed Ground Floor Plan

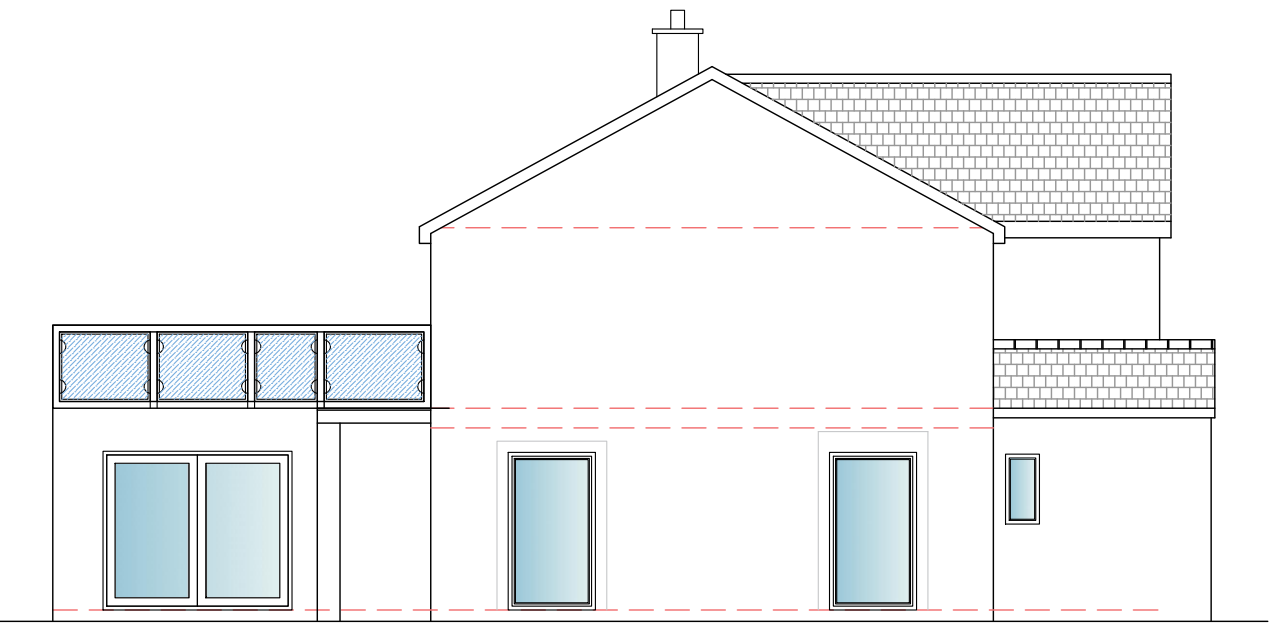


Proposed First Floor Plan

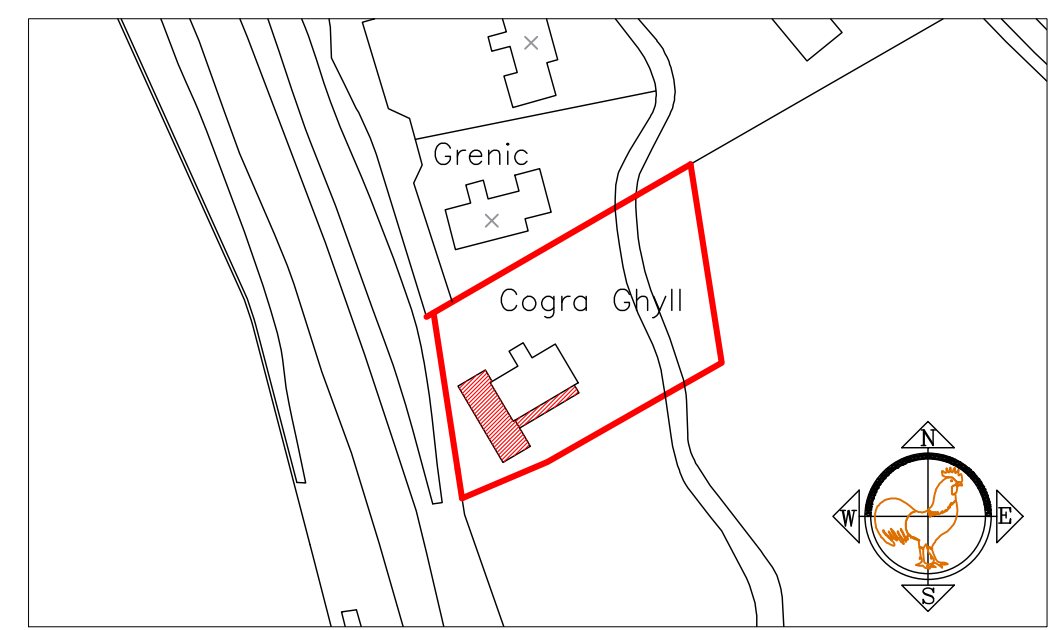

Proposed Side Elevation

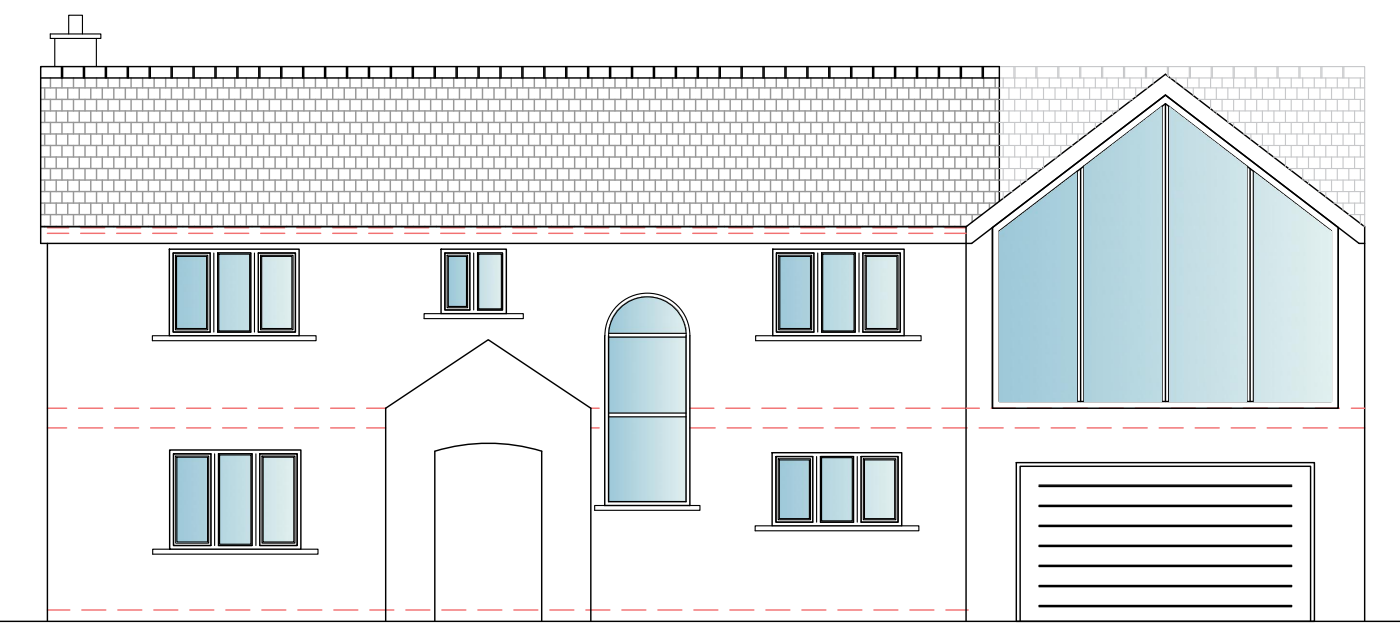

Proposed Front Elevation

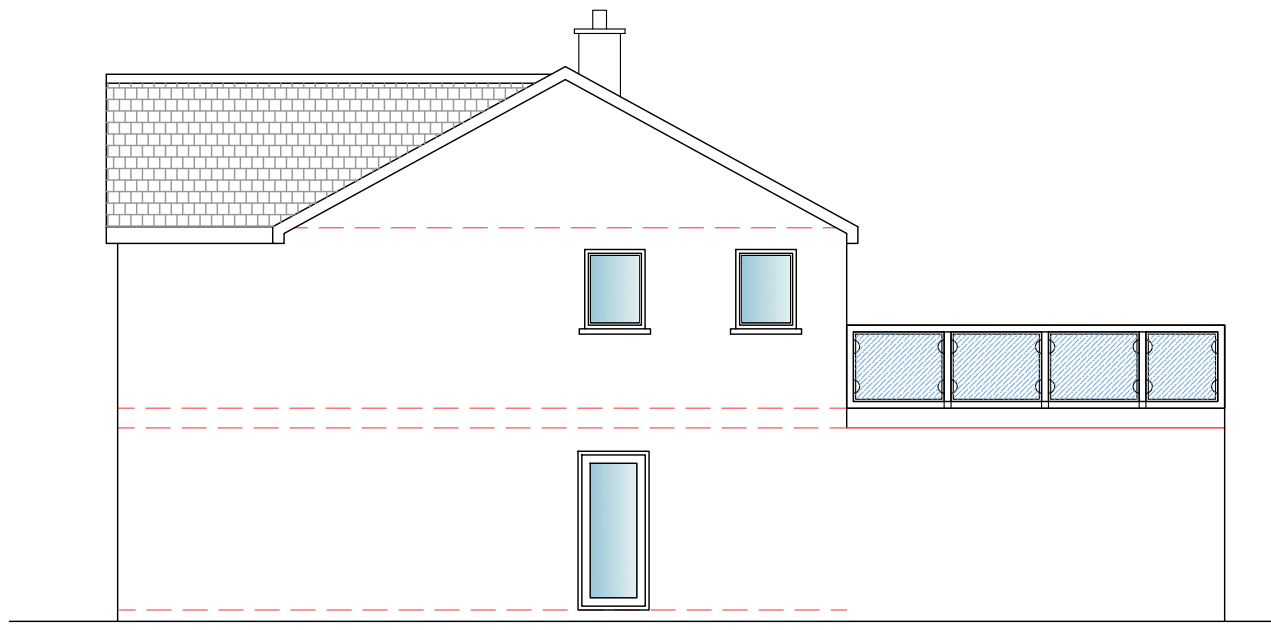

Proposed Side Elevation



Proposed Rear Elevation