





Proposed Ground Floor Plan

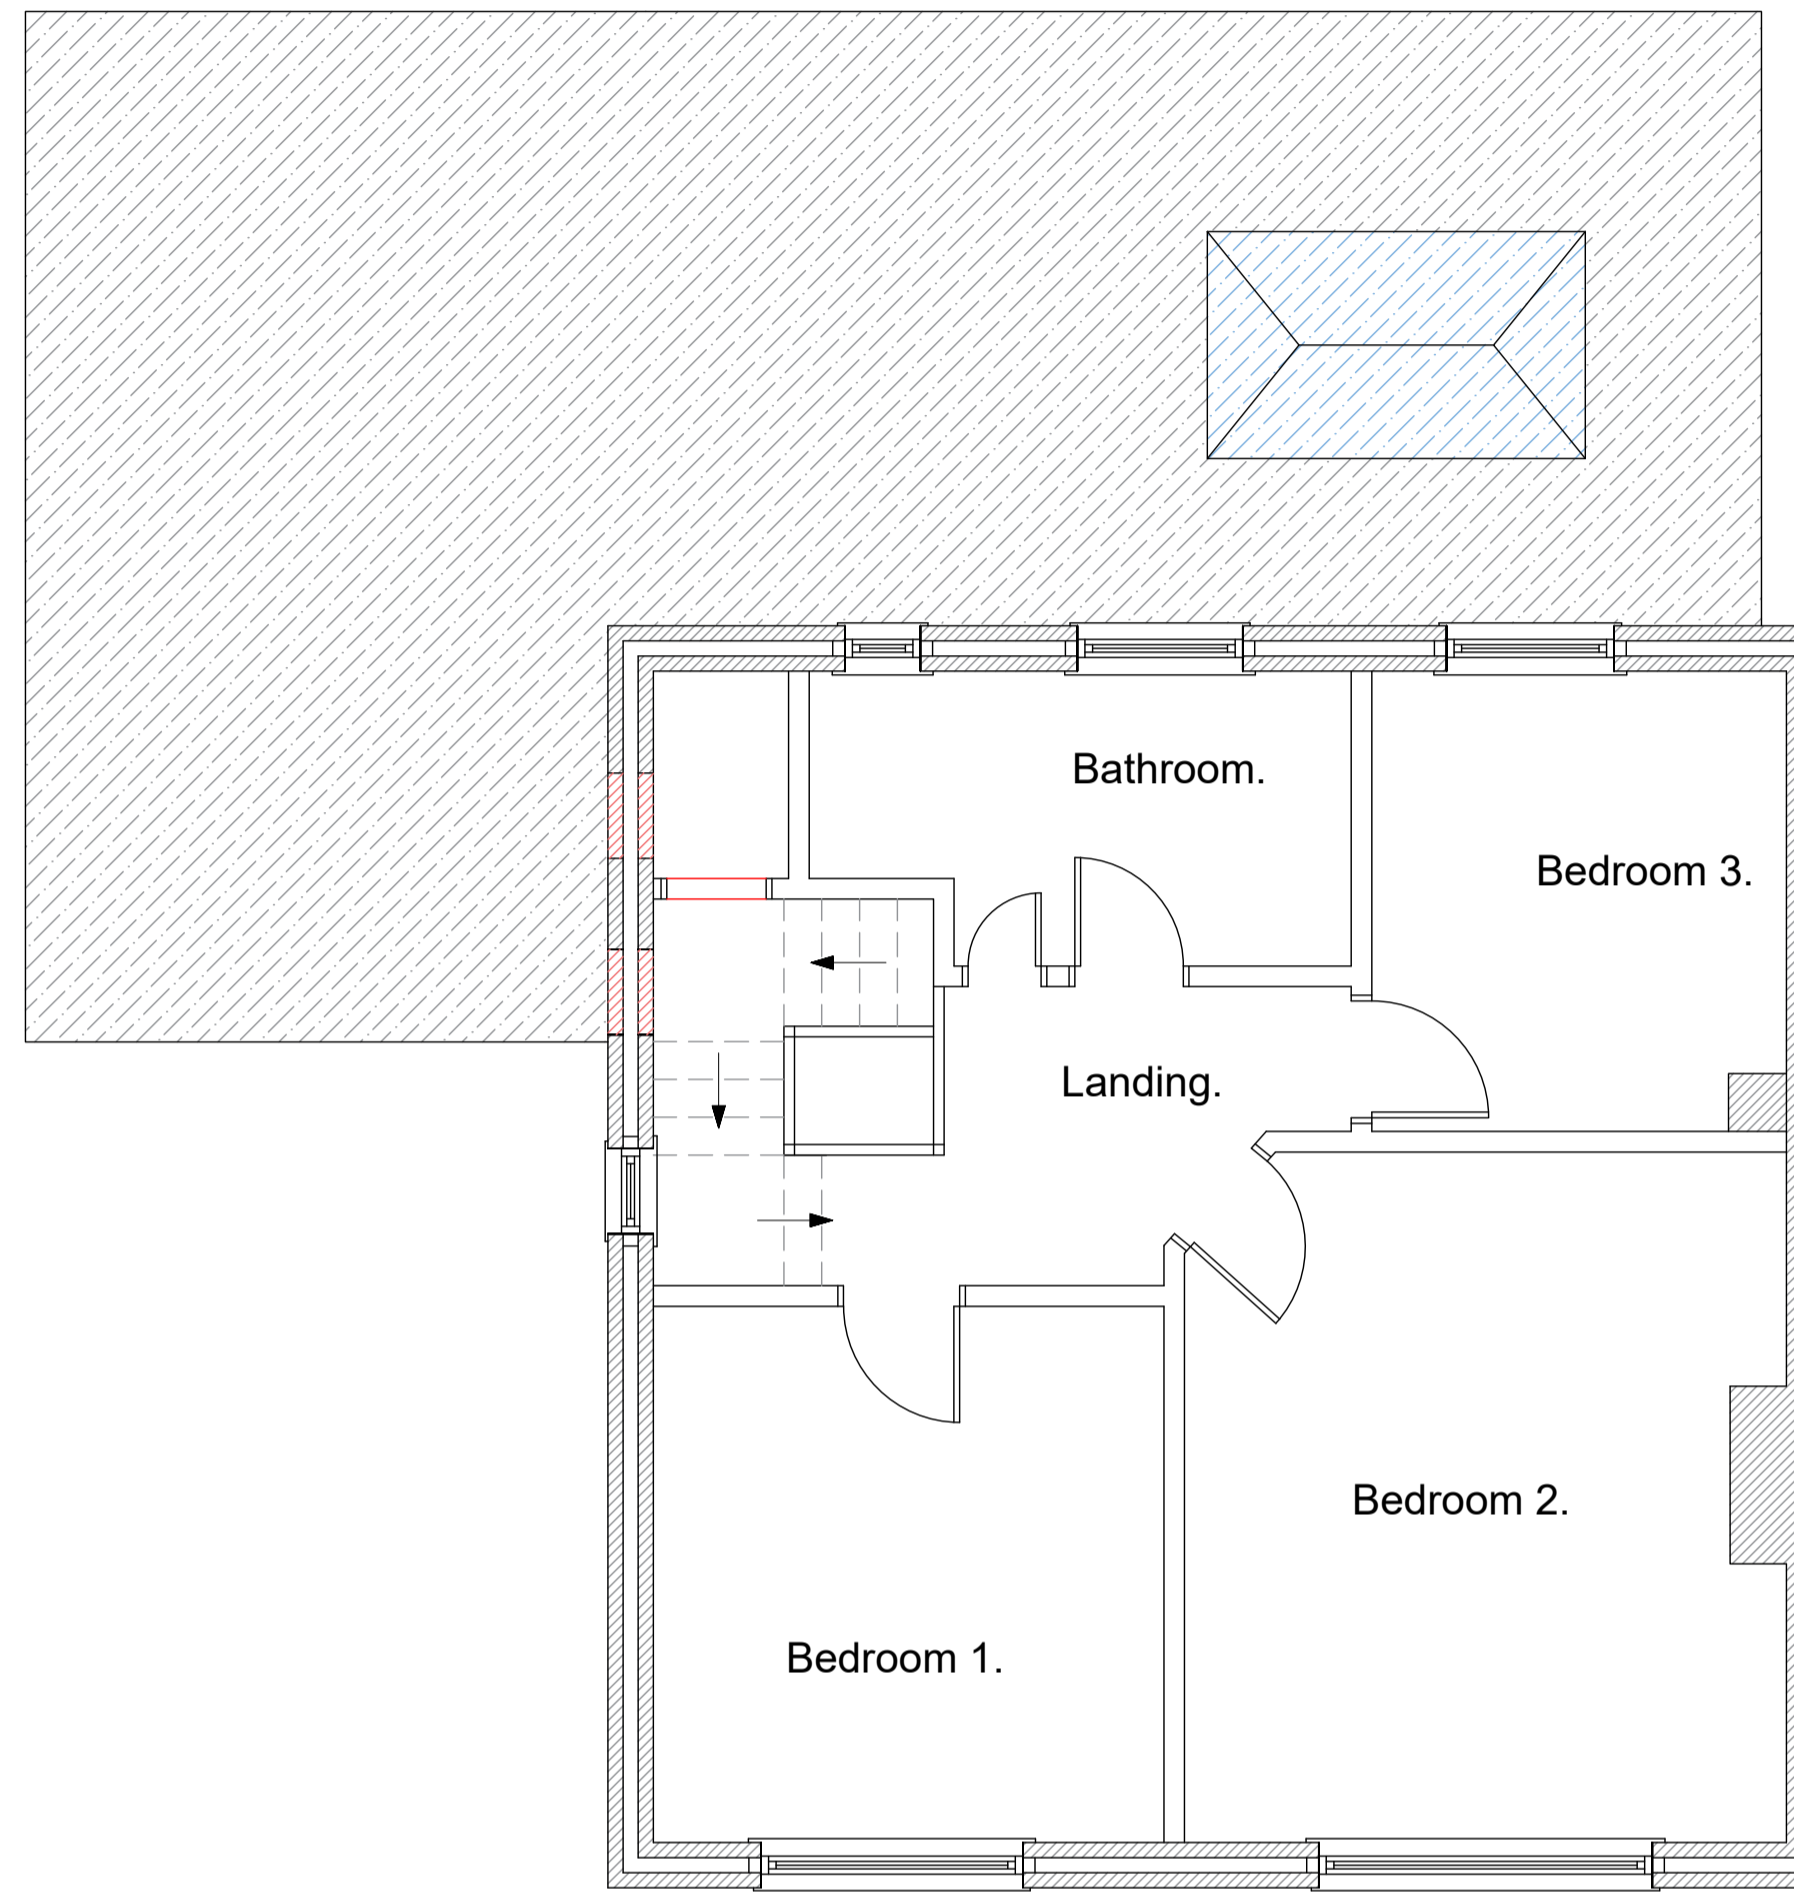

Proposed First Floor Plan




Proposed Location Plan Scale 1/500

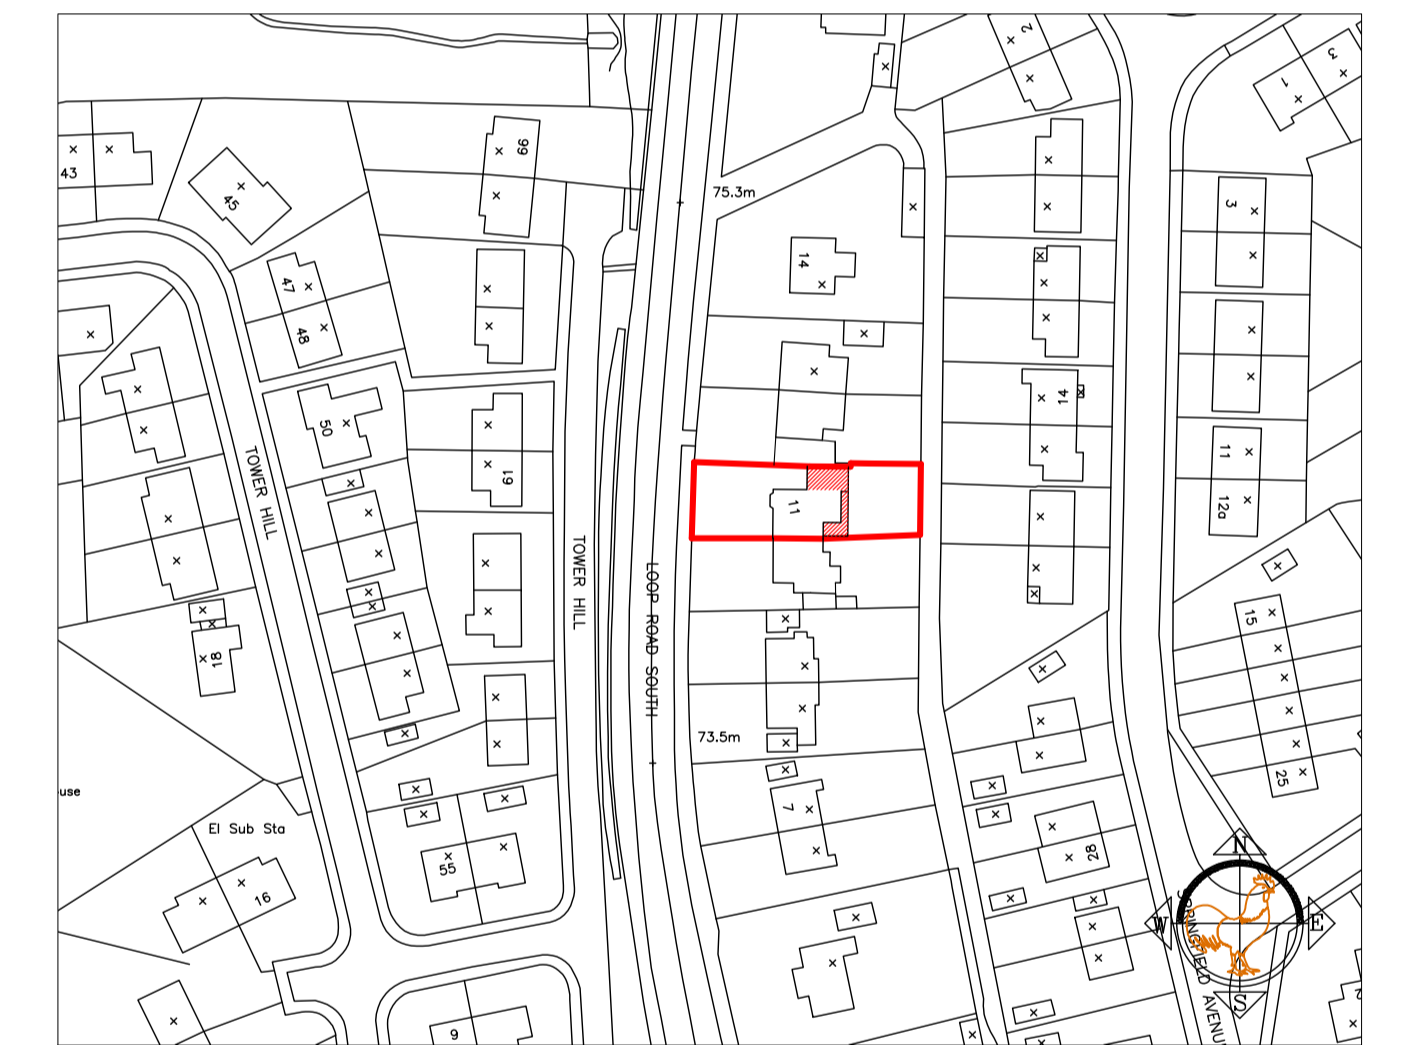


Proposed Location Plan Scale 1/1250




Proposed Front Elevation

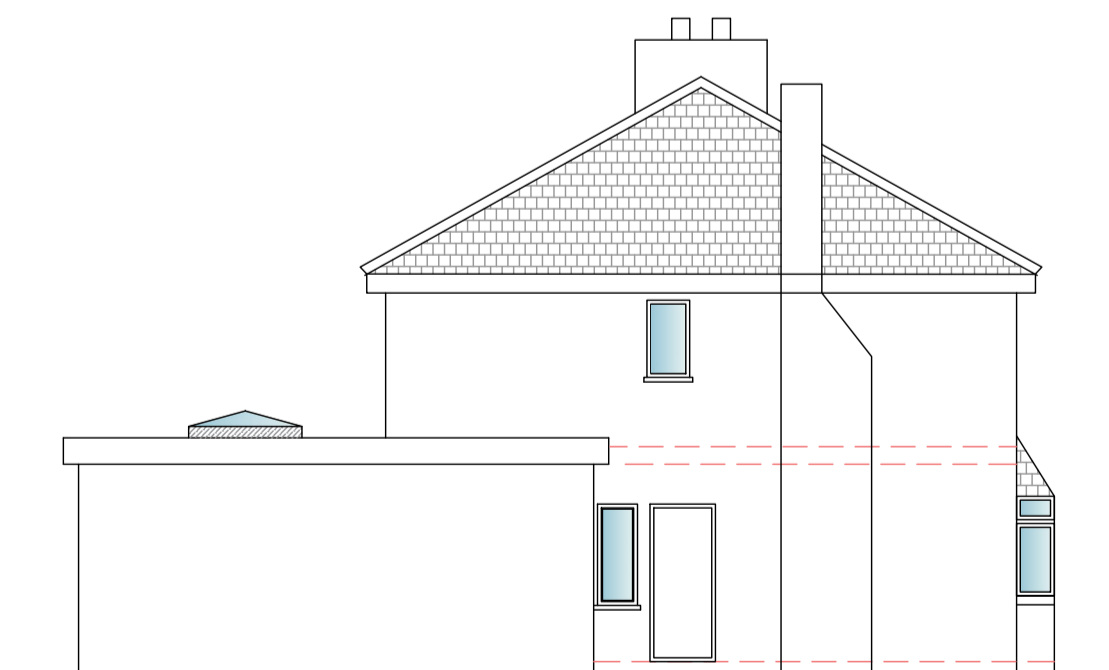

Proposed Side Elevation

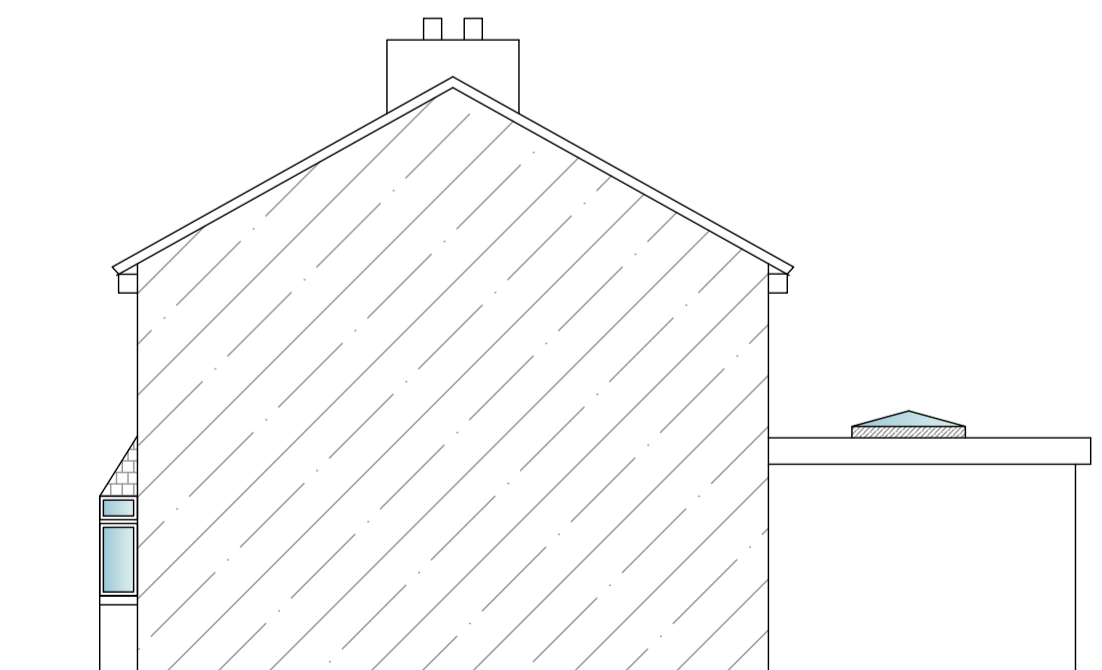

Proposed Section Through Adjoining Property

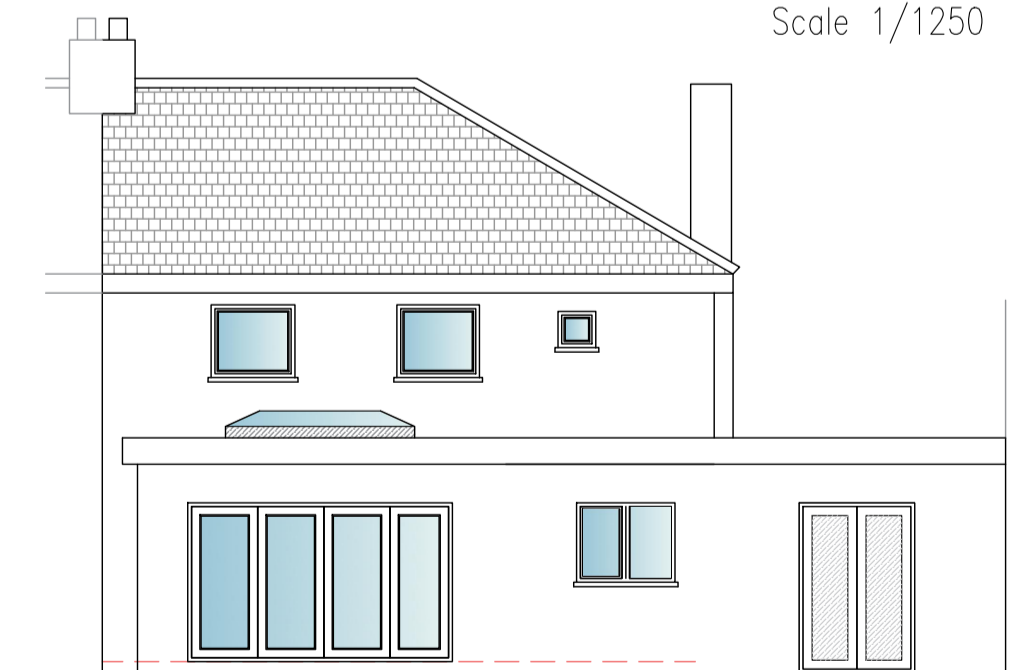

Proposed Rear Elevation