






Ground Floor Plan

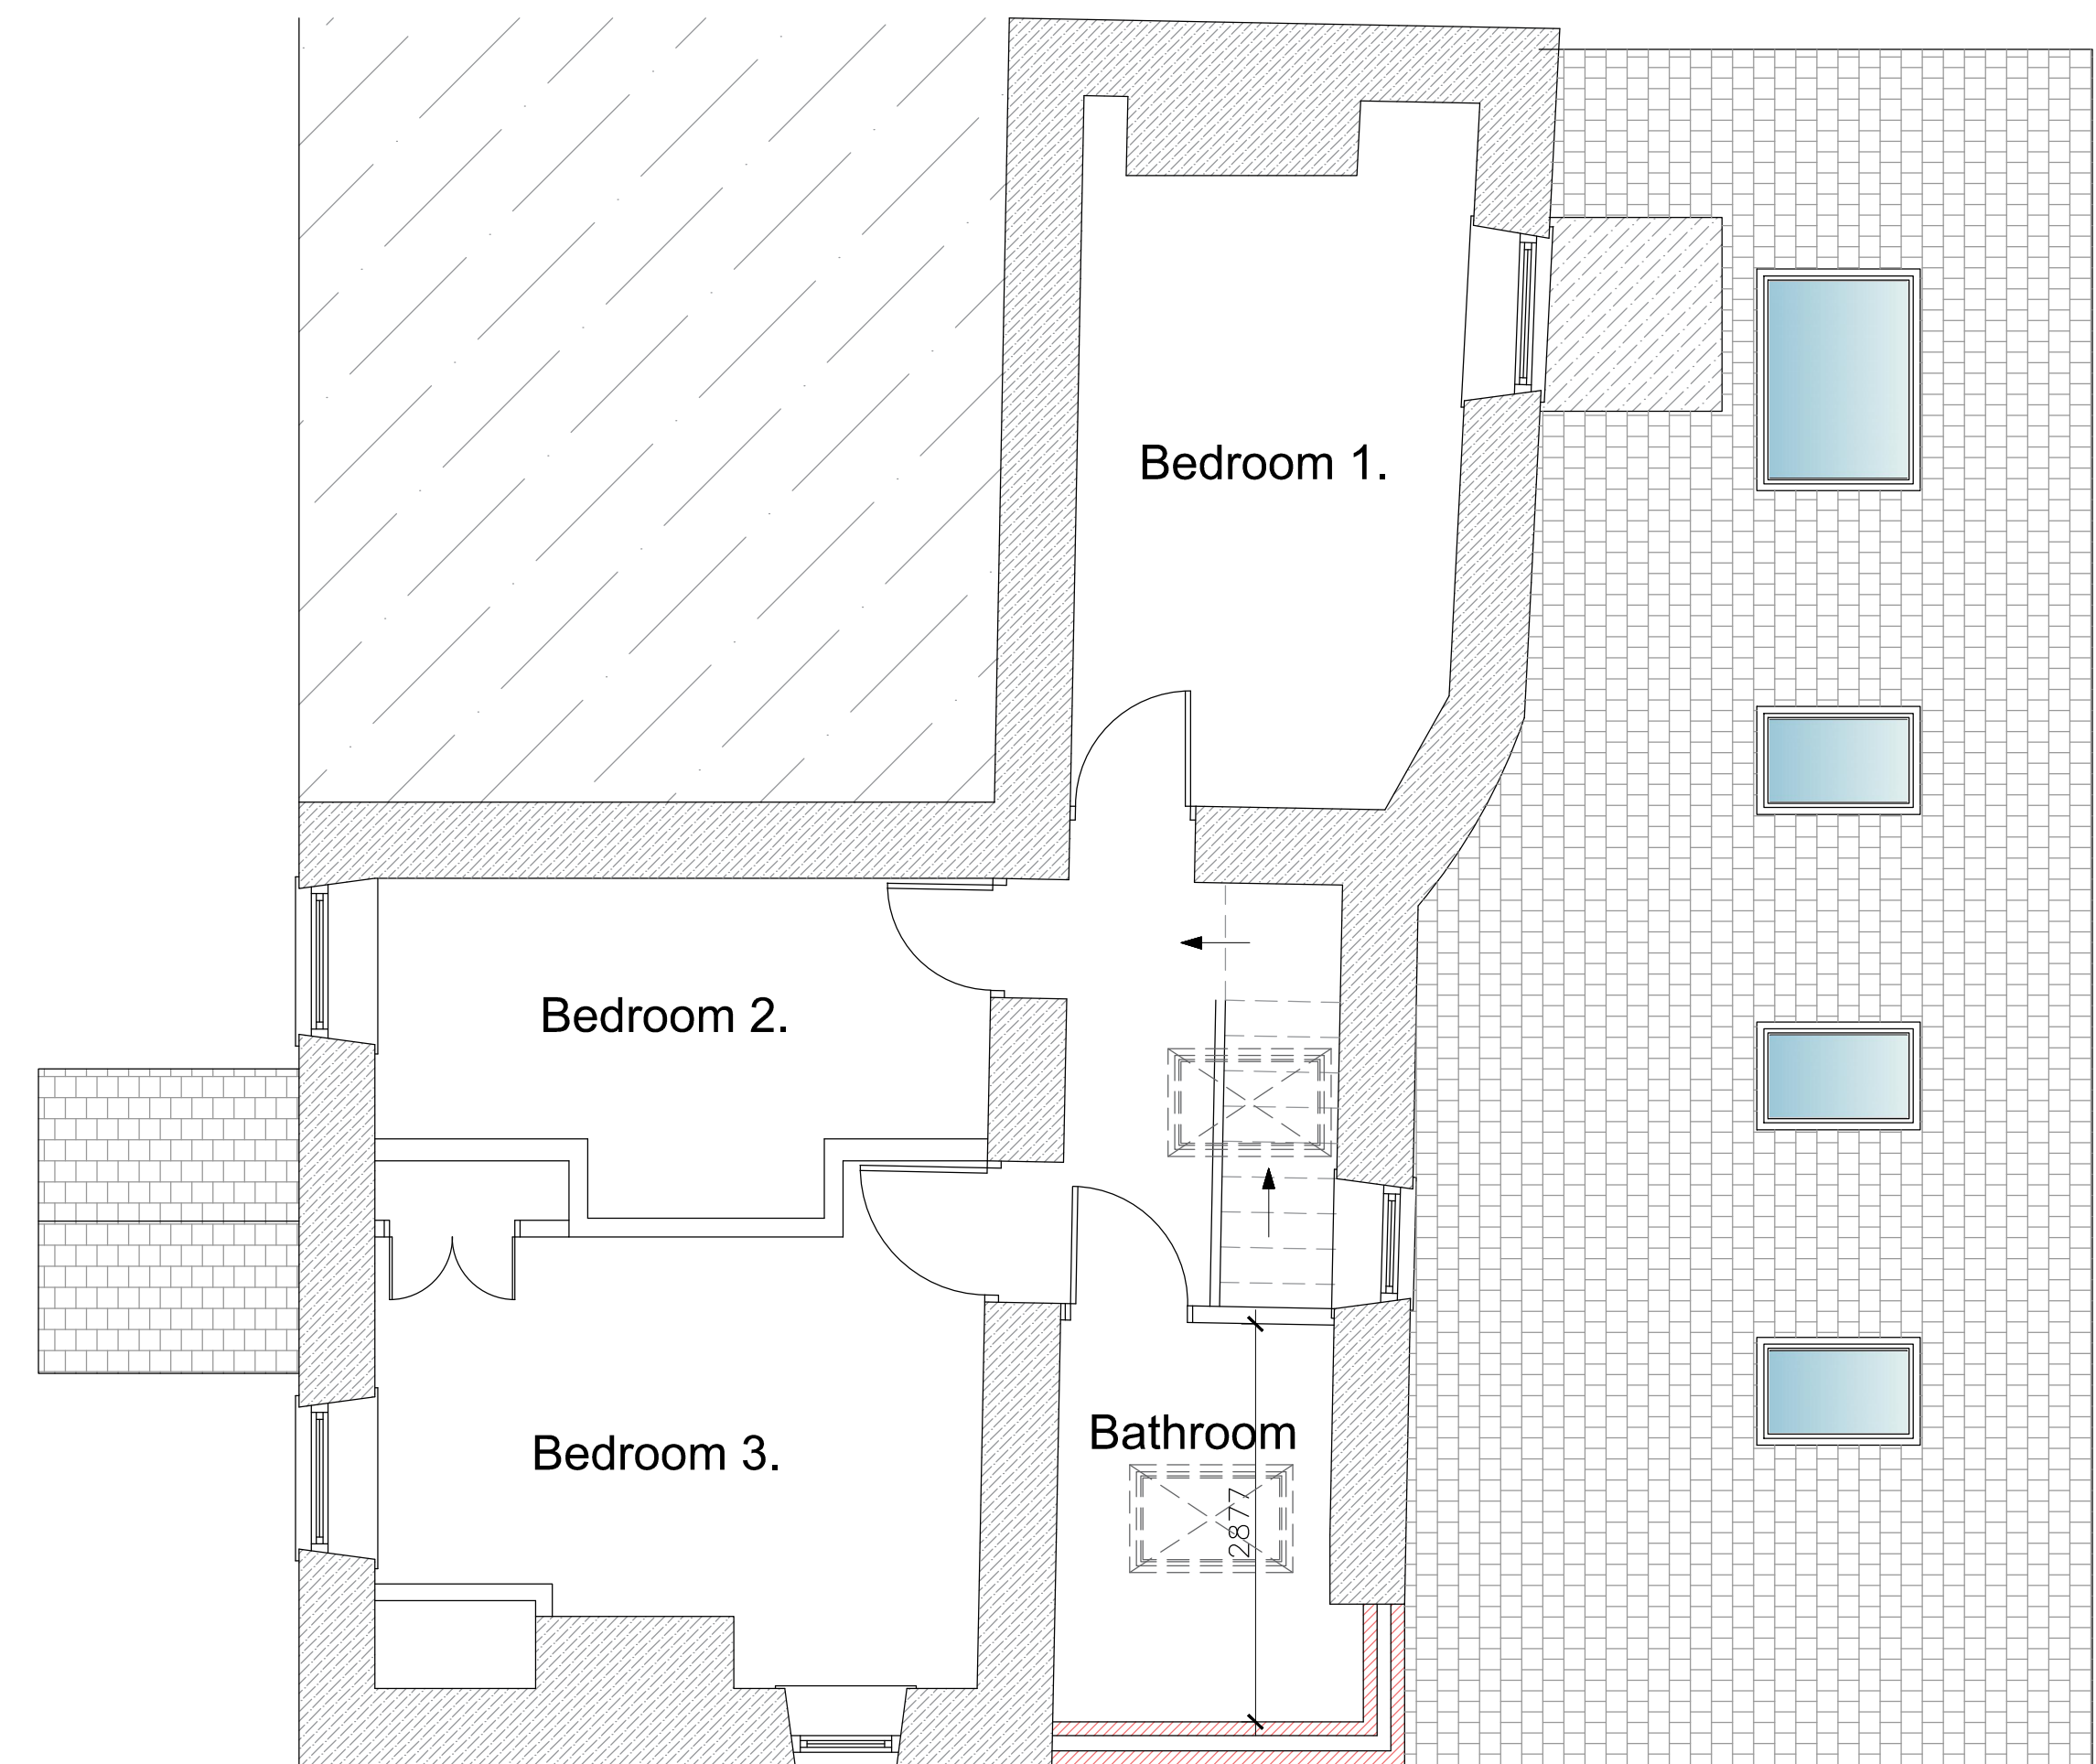


First Floor Plan

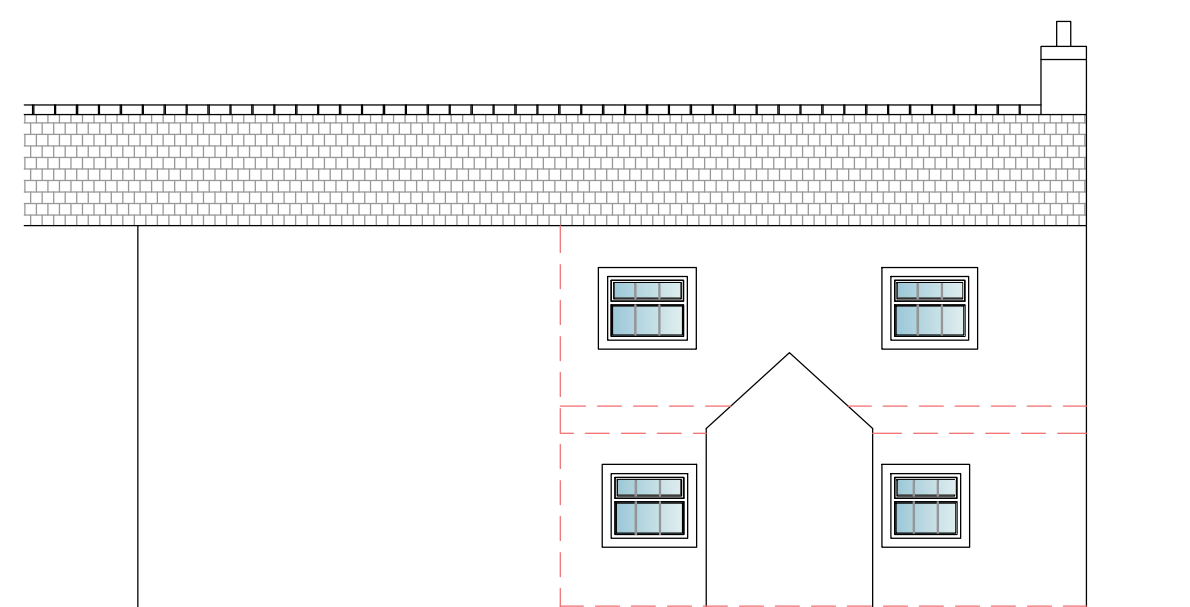


Front Elevation

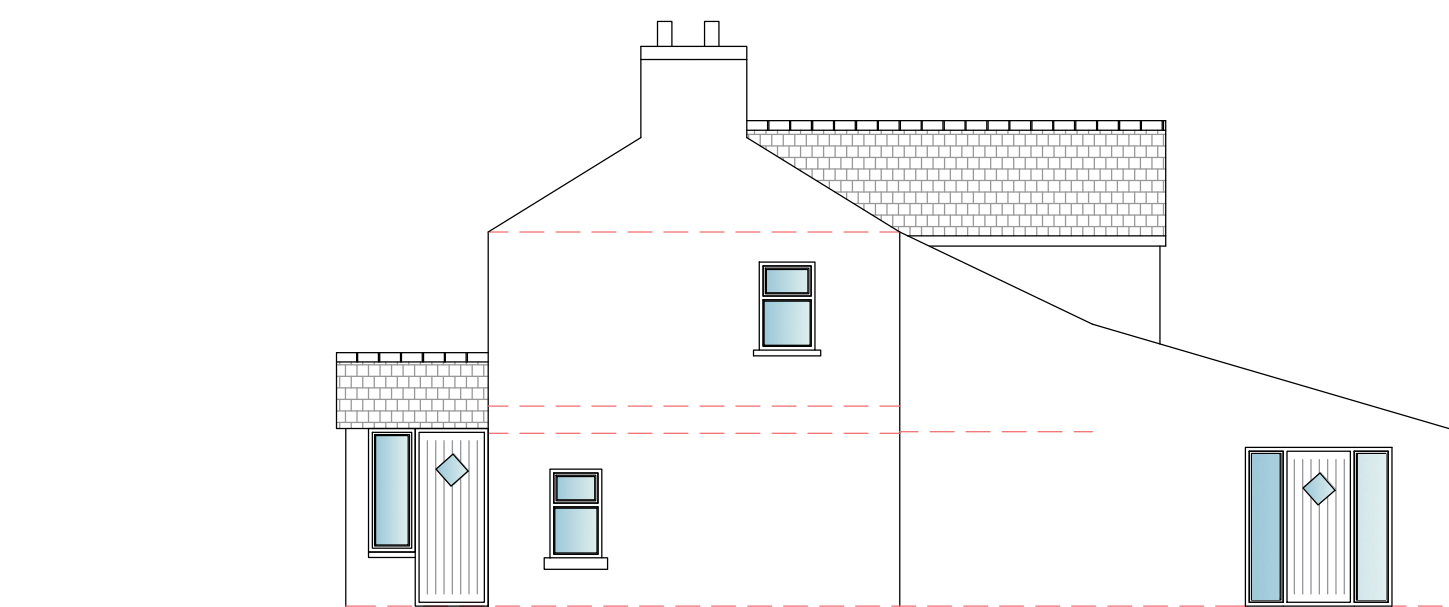

Side Elevation

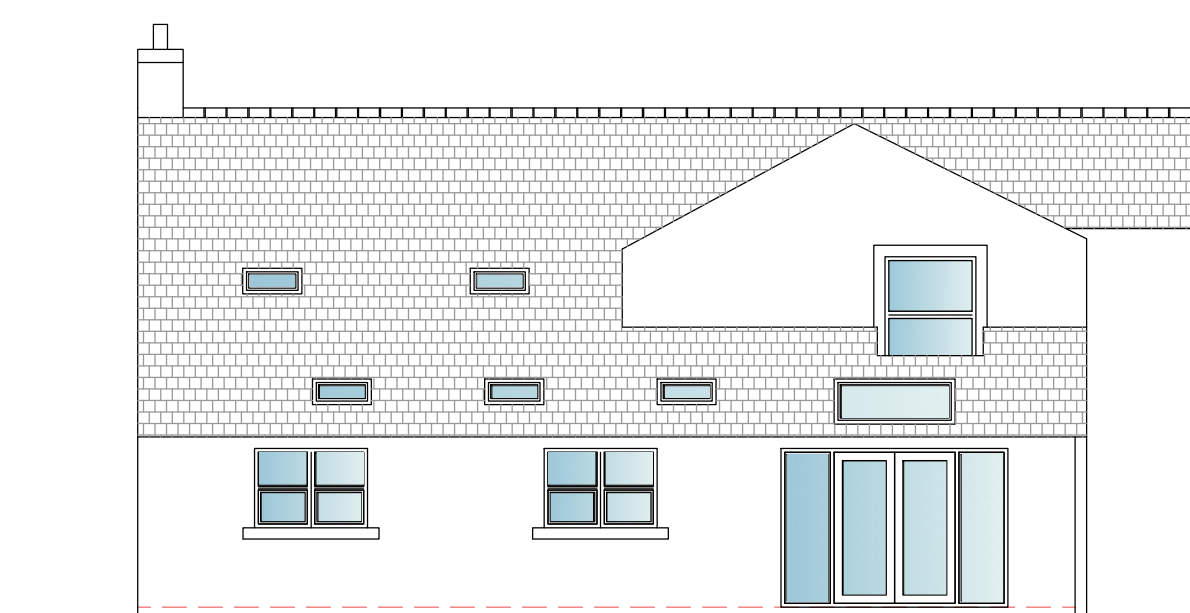

Rear Elevation

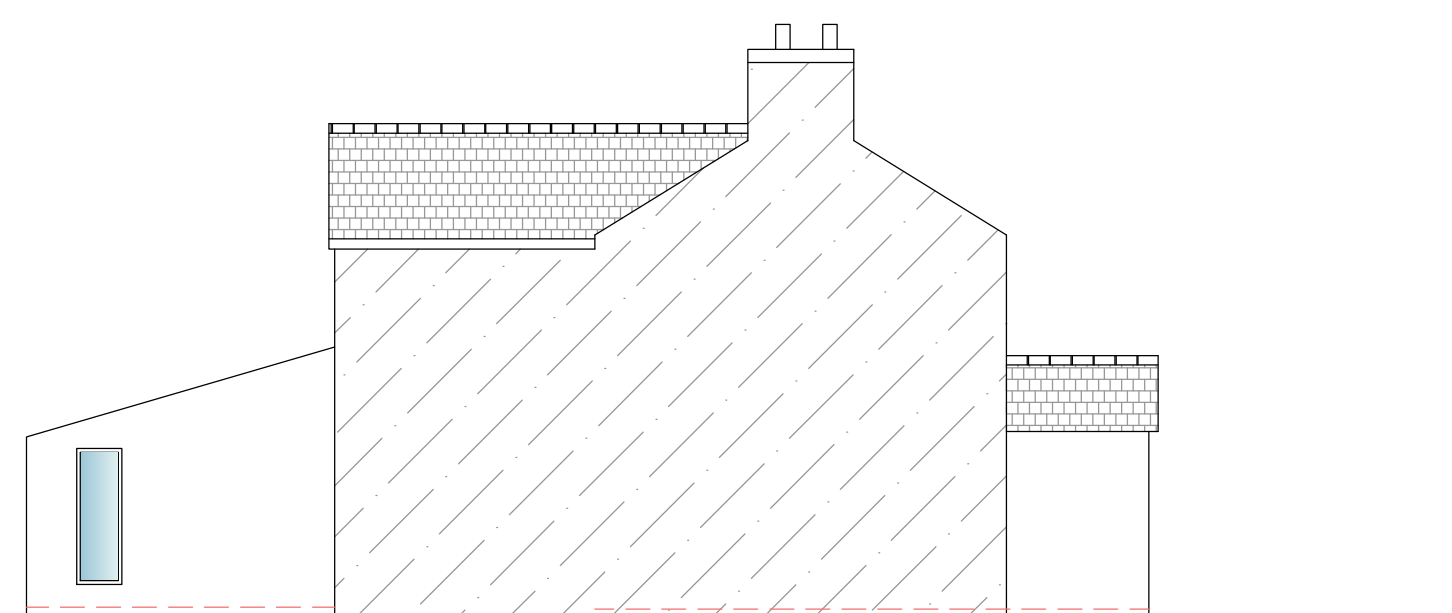

Side Elevation

