




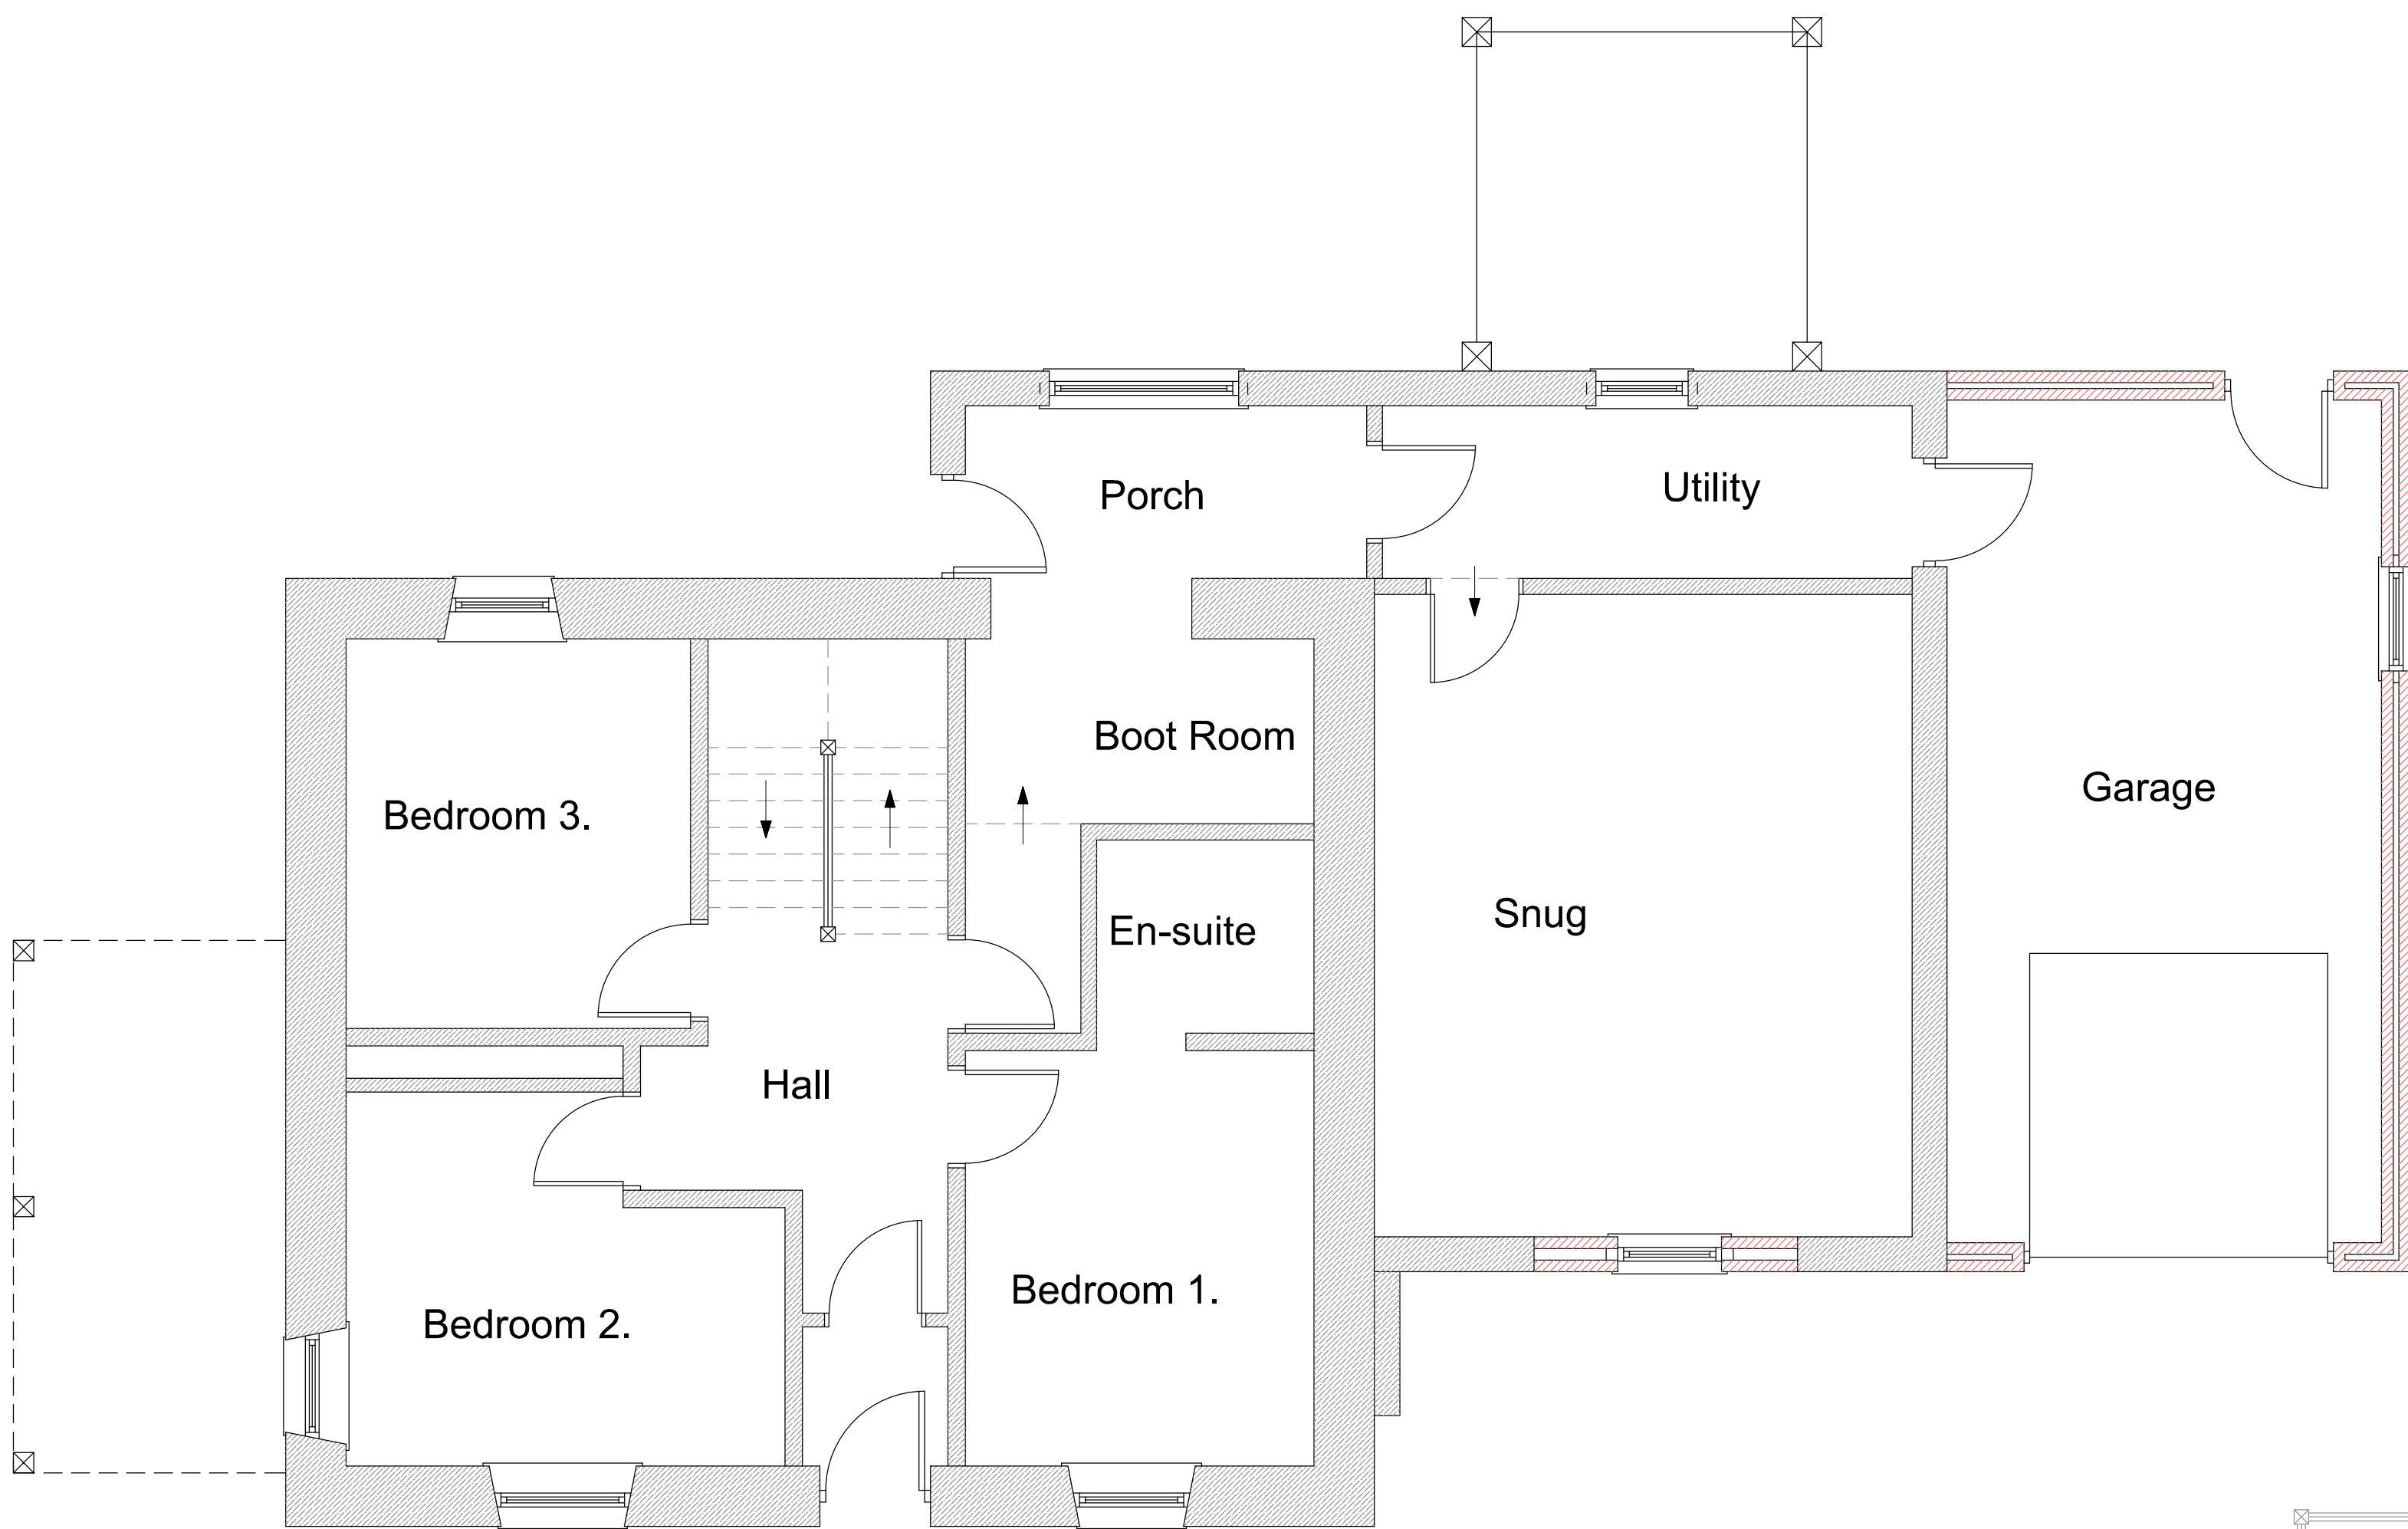


Ground Floor Plan

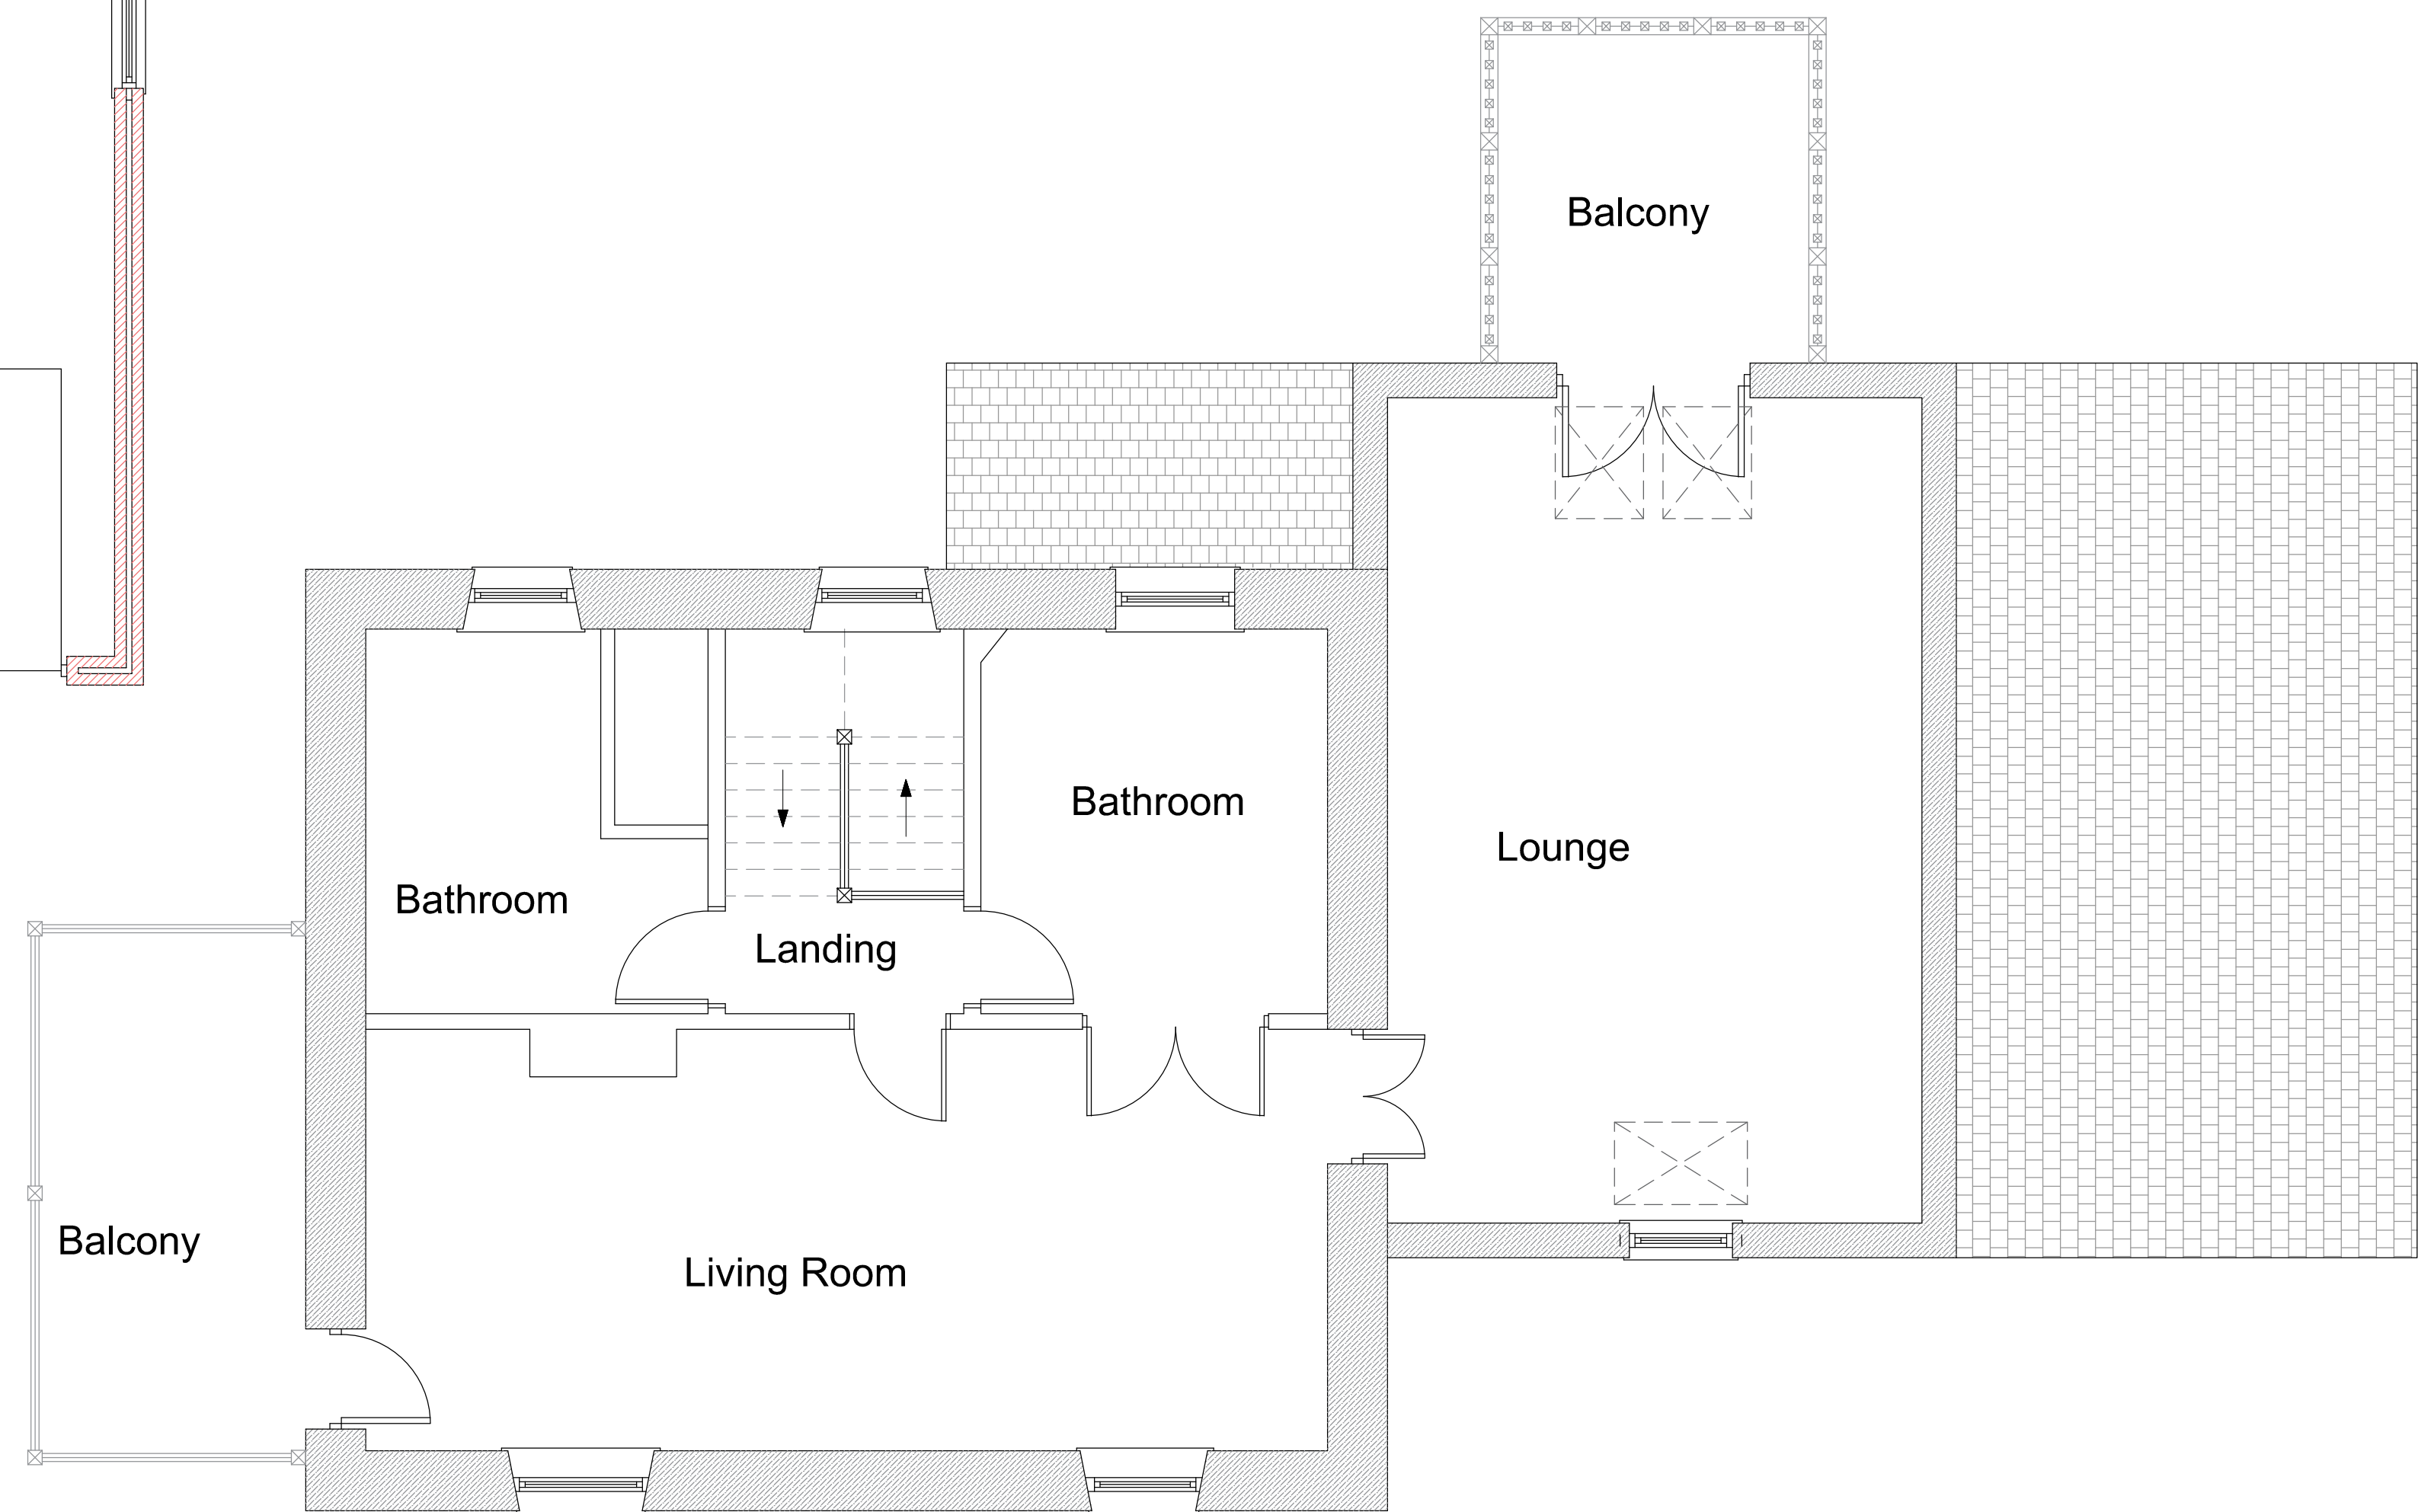


First Floor Plan

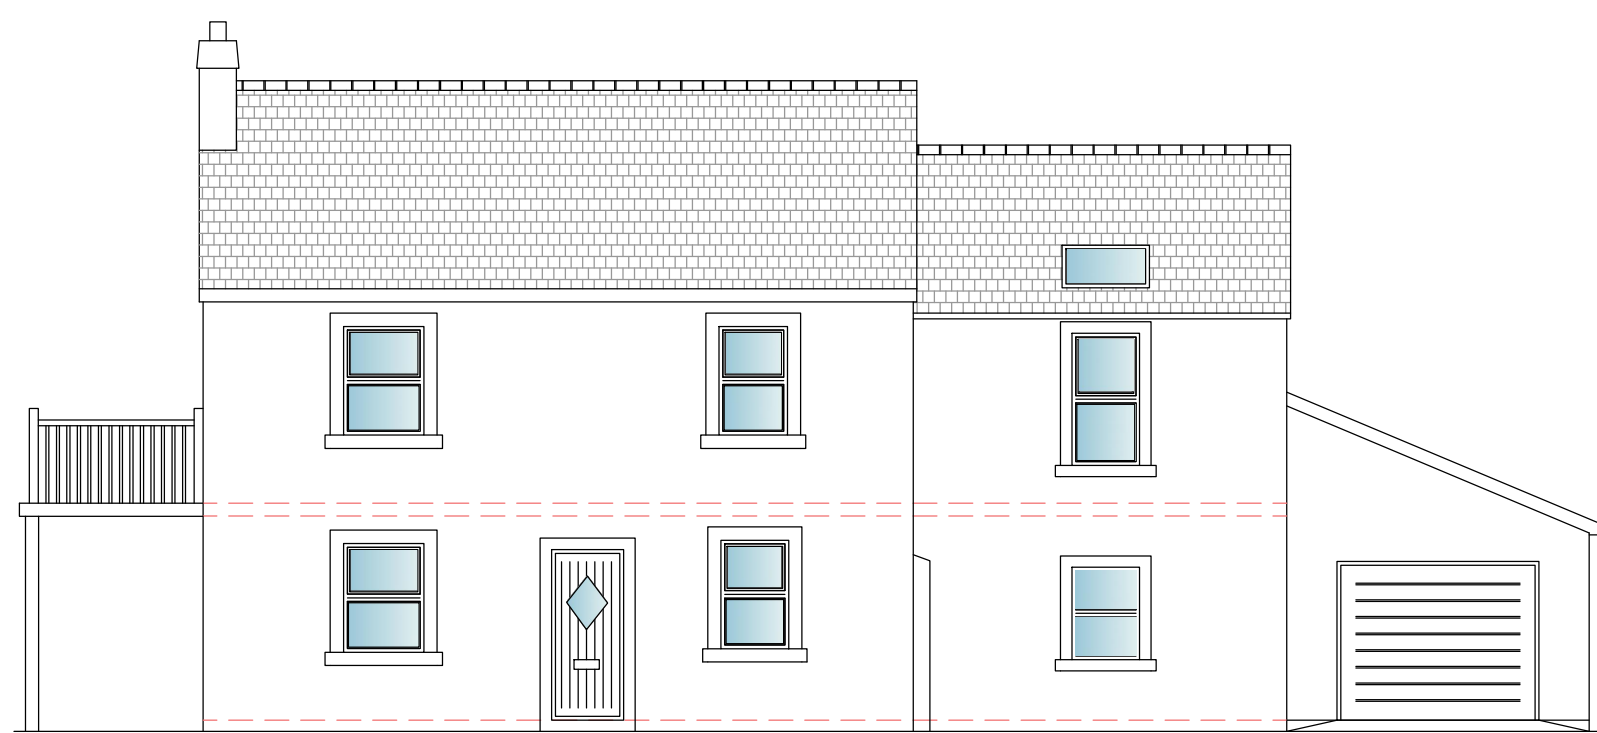


Front Elevation

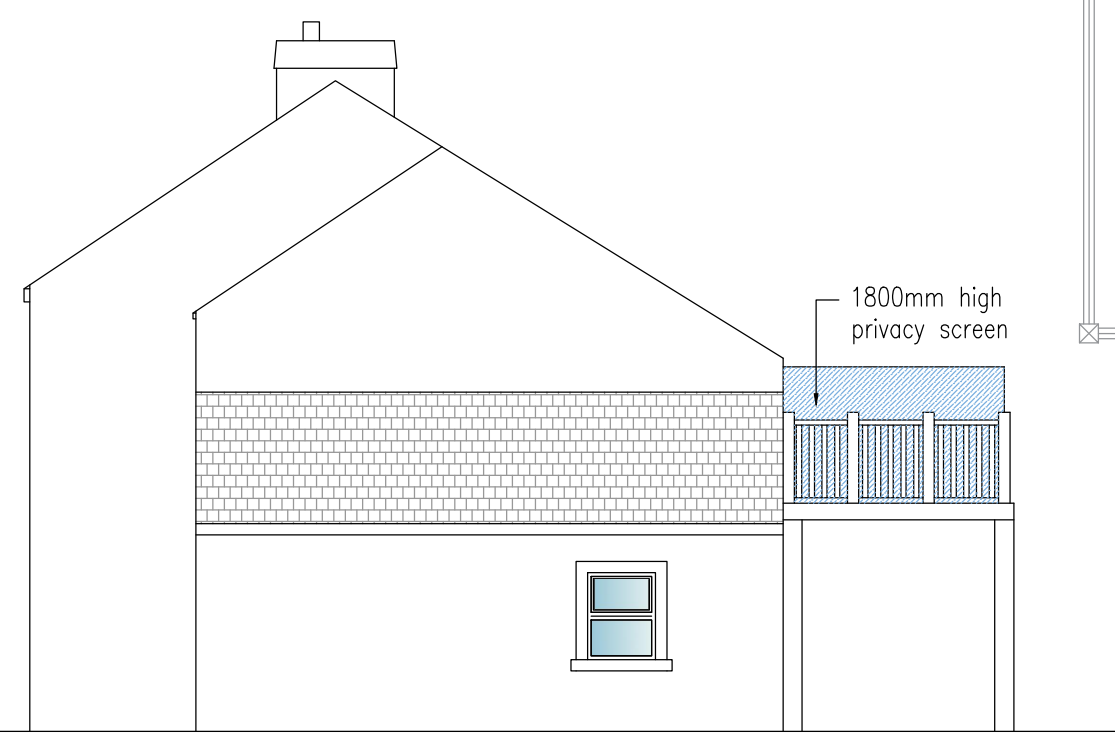


Side Elevation

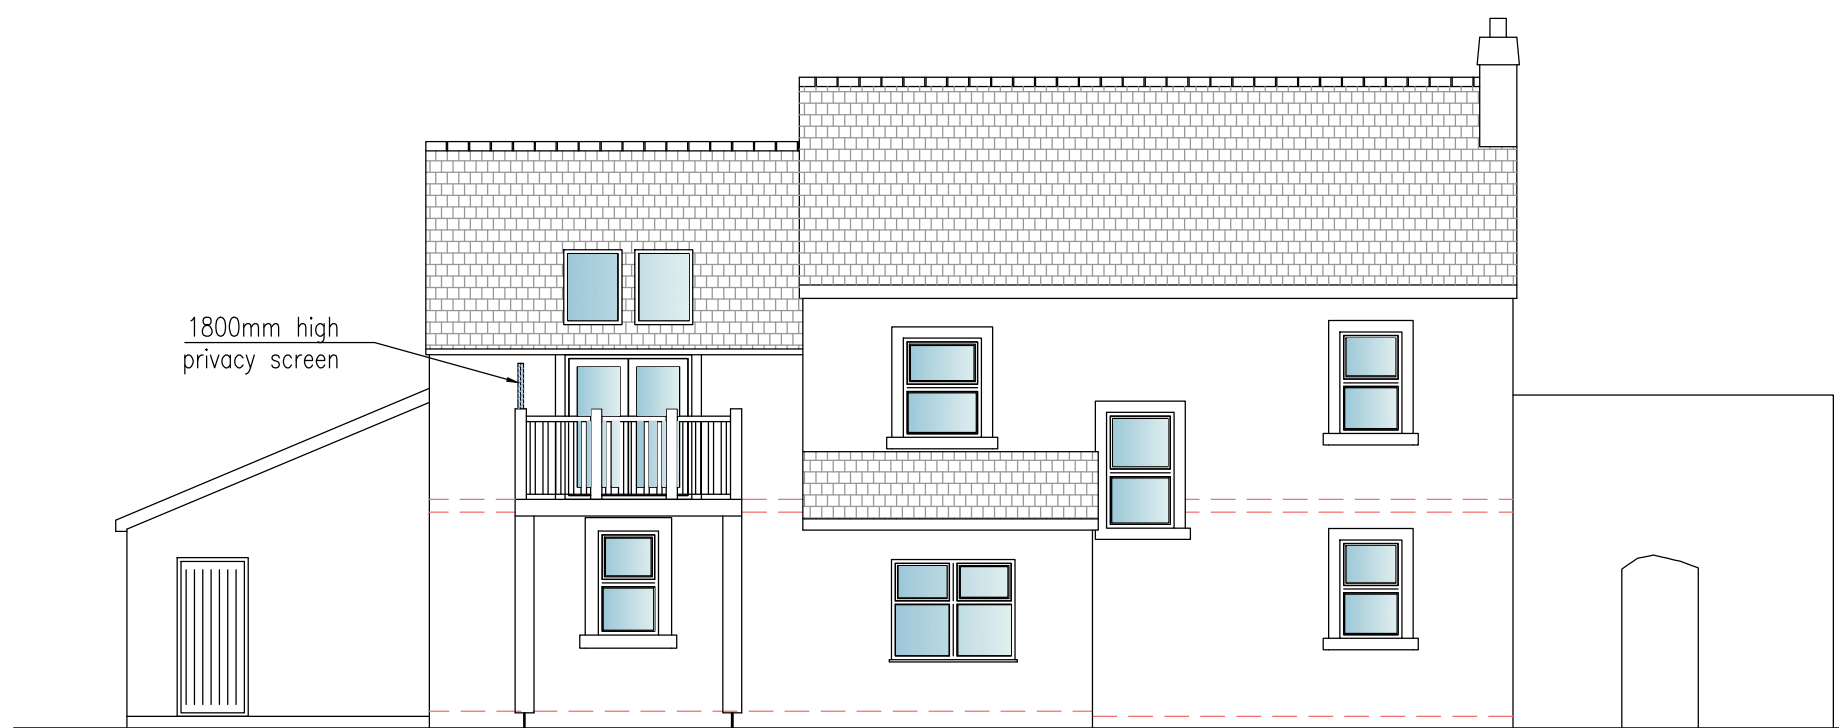

Rear Elevation

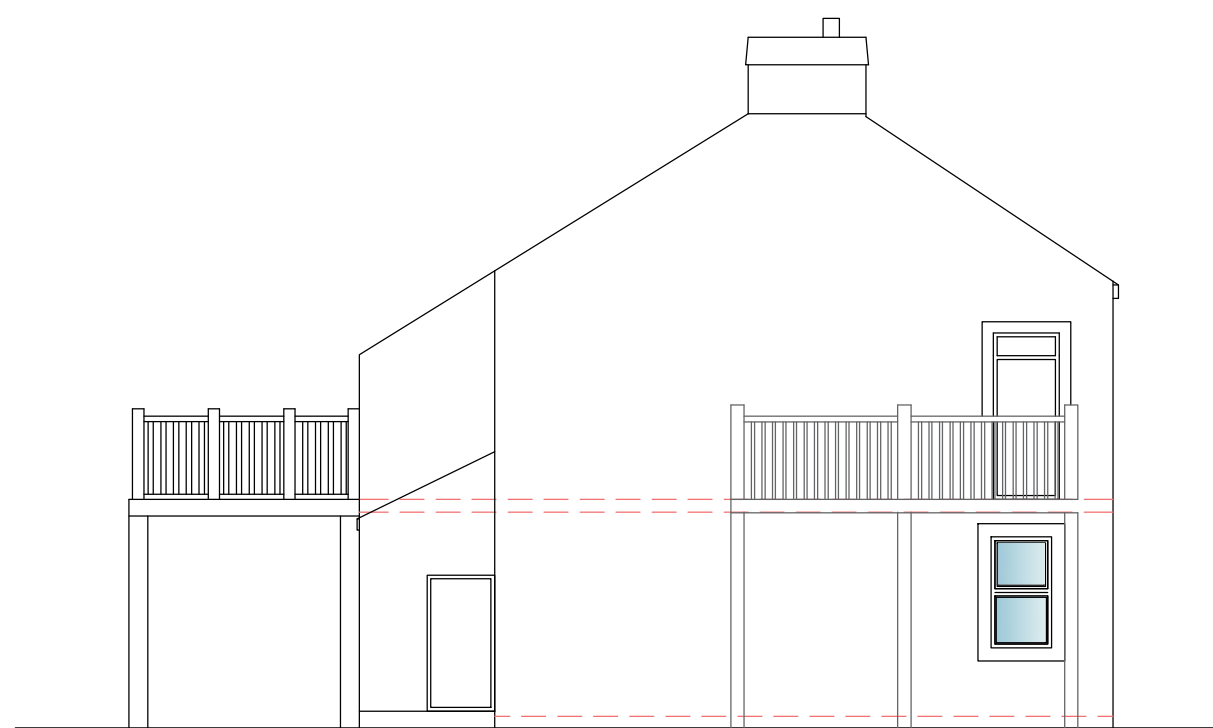

Side Elevation

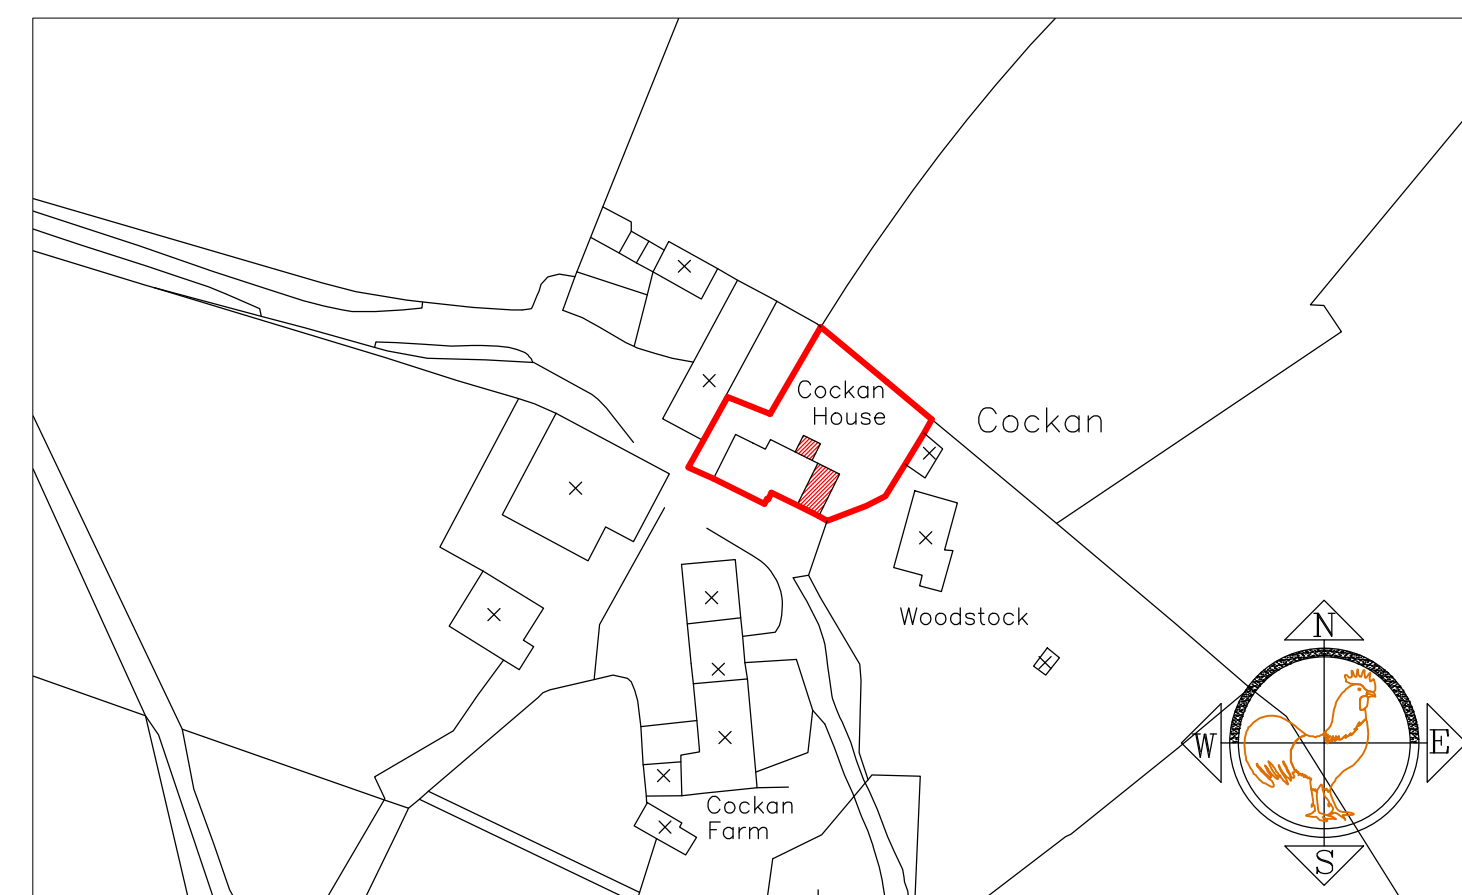

Location plan
Scale 1/500

Materials

- Walls to be painted wet dash to match existing
- Windows to be white UPVC
- Garage Doot to be white Aluminium
- Roof to Garage Extension be Local Slate
- Balcony to rear to be Steel frame painted, and Timber balustrading as per shown on elevations.
- Surface water to connect into existing system
- no new foul water

The drawing is the property of JTS Architectural services, and is not to be copied, used or shown to any third party without written consent.

Address	Cockan House, Kirkland, Frizington Cumbria
Title	Proposed Plans- DWG02 Rev B
Project	Side Extension & Addition of Rear Balcony
Scale	1/50, 1/100 & 1/500

