


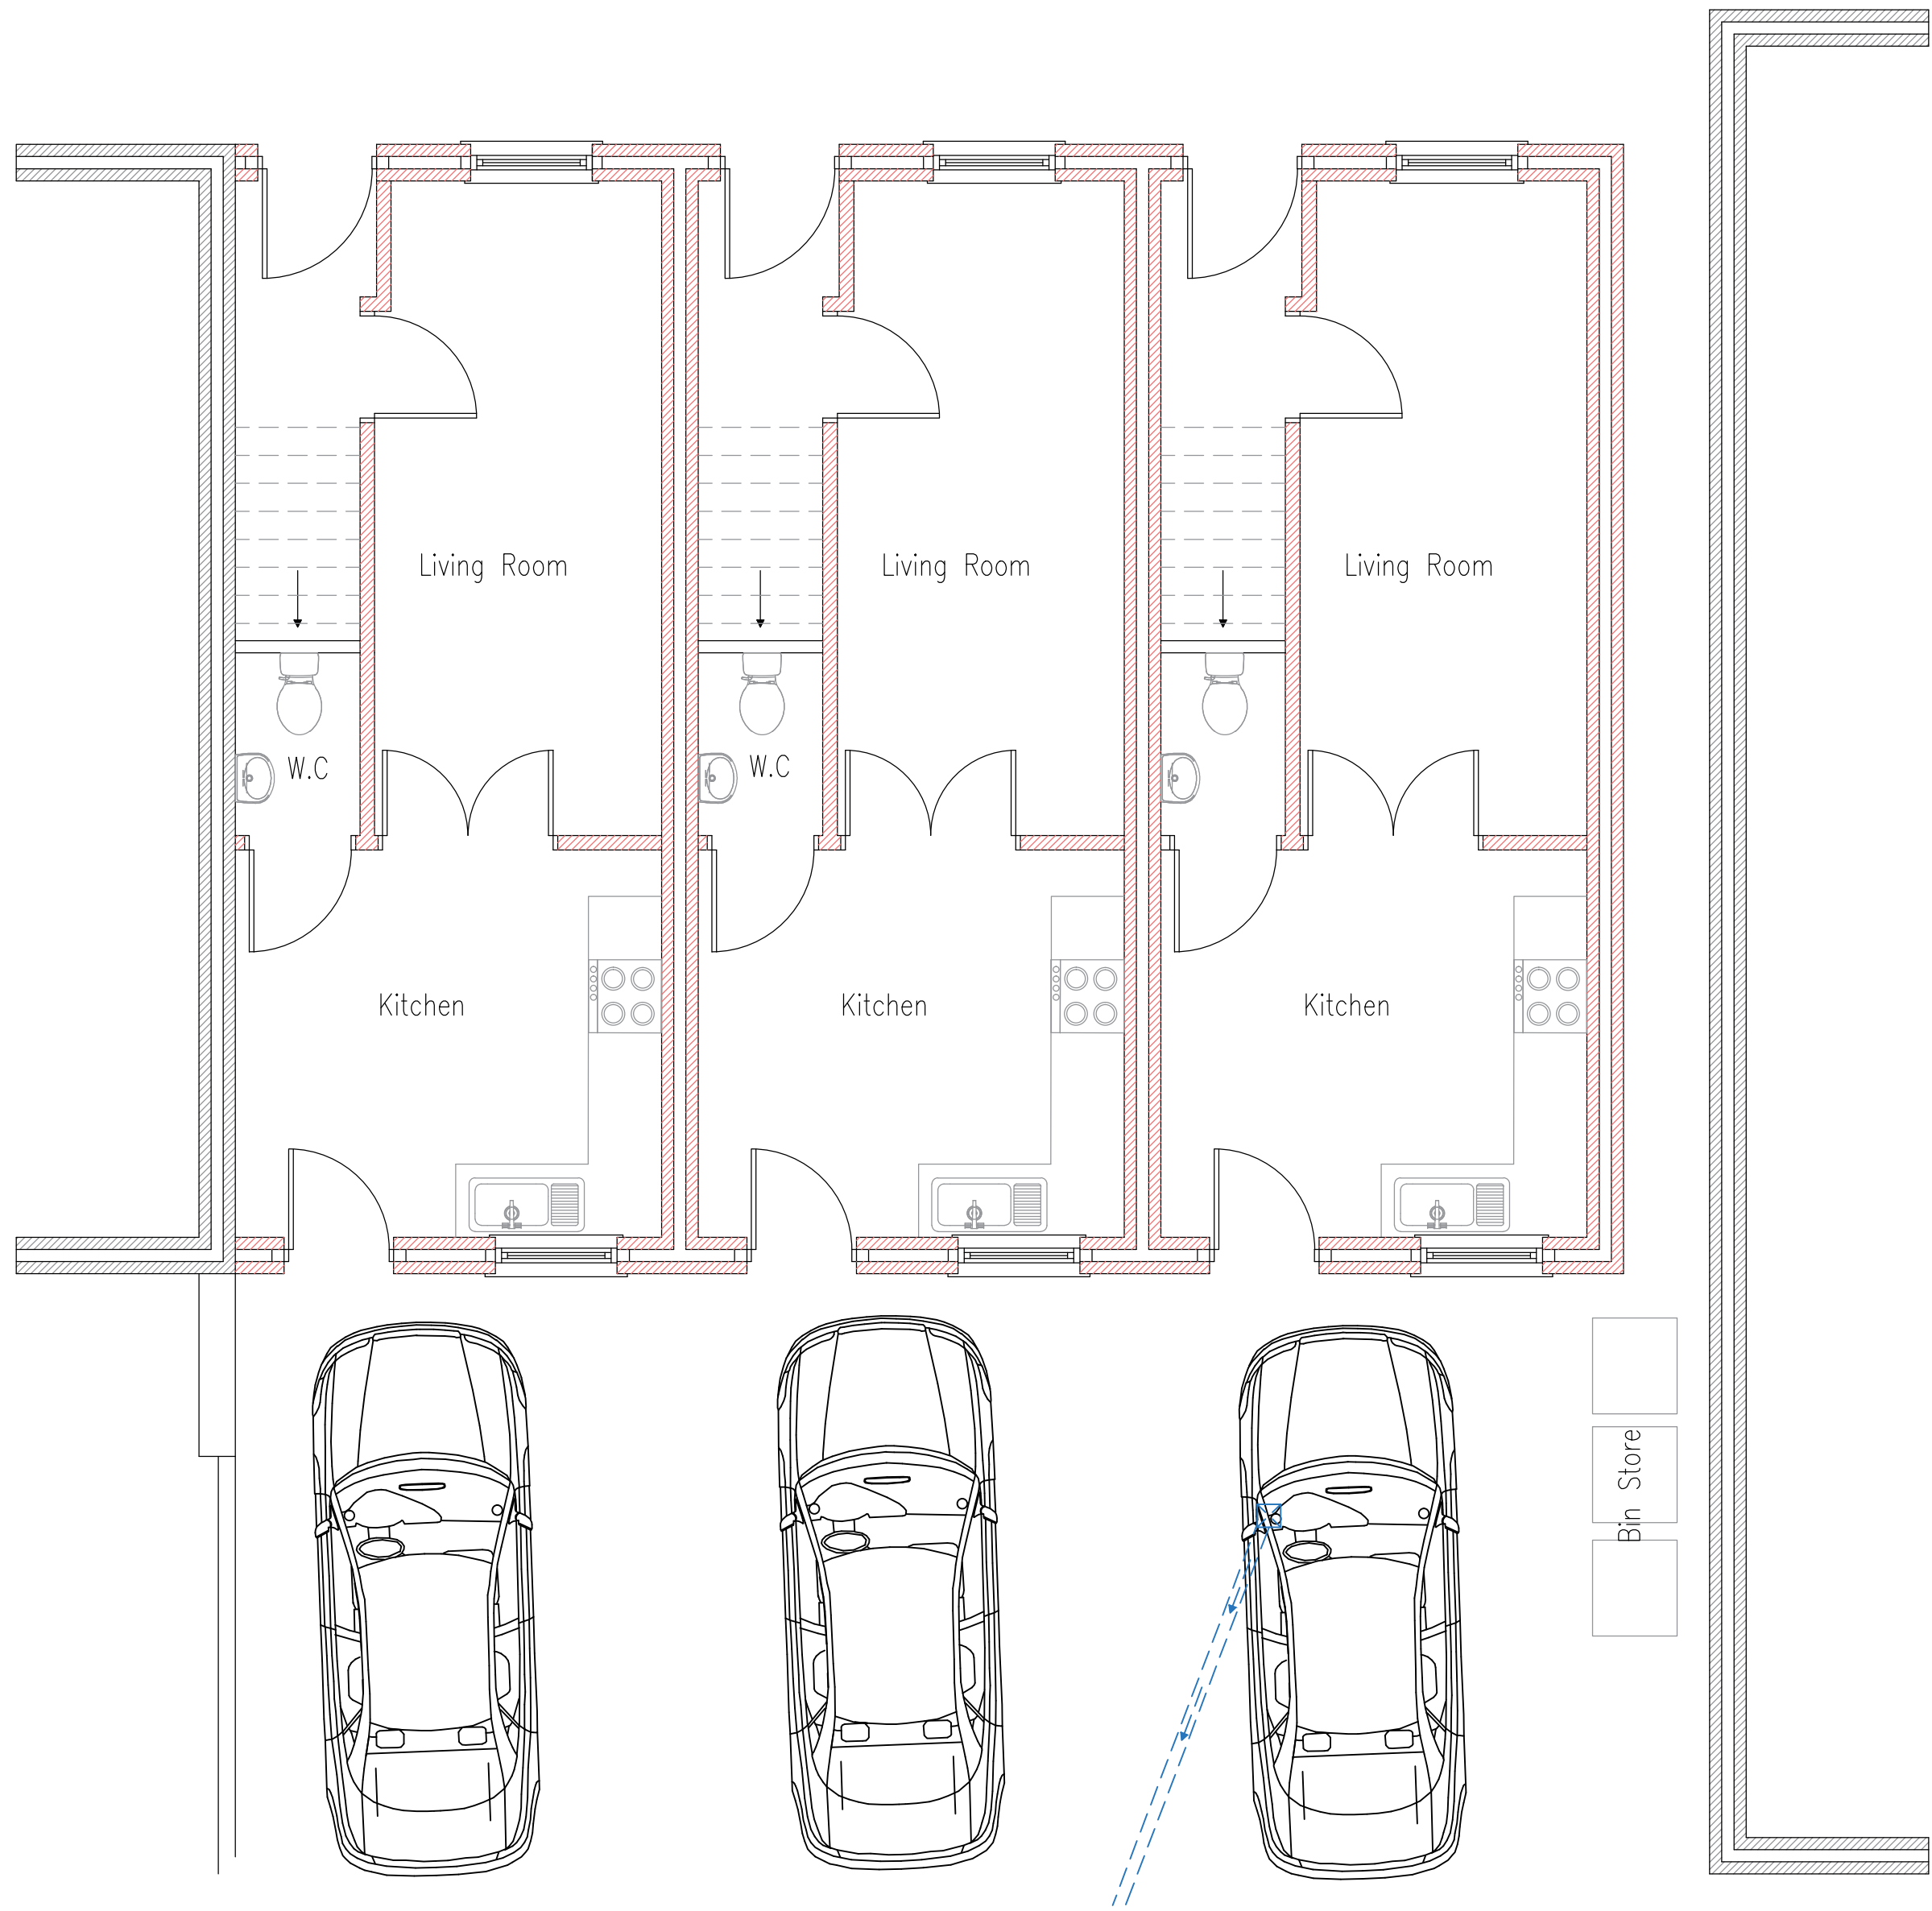

Proposed Ground Floor Plans




Proposed First Floor Plans



Proposed Rear Elevation



Proposed Front Elevation

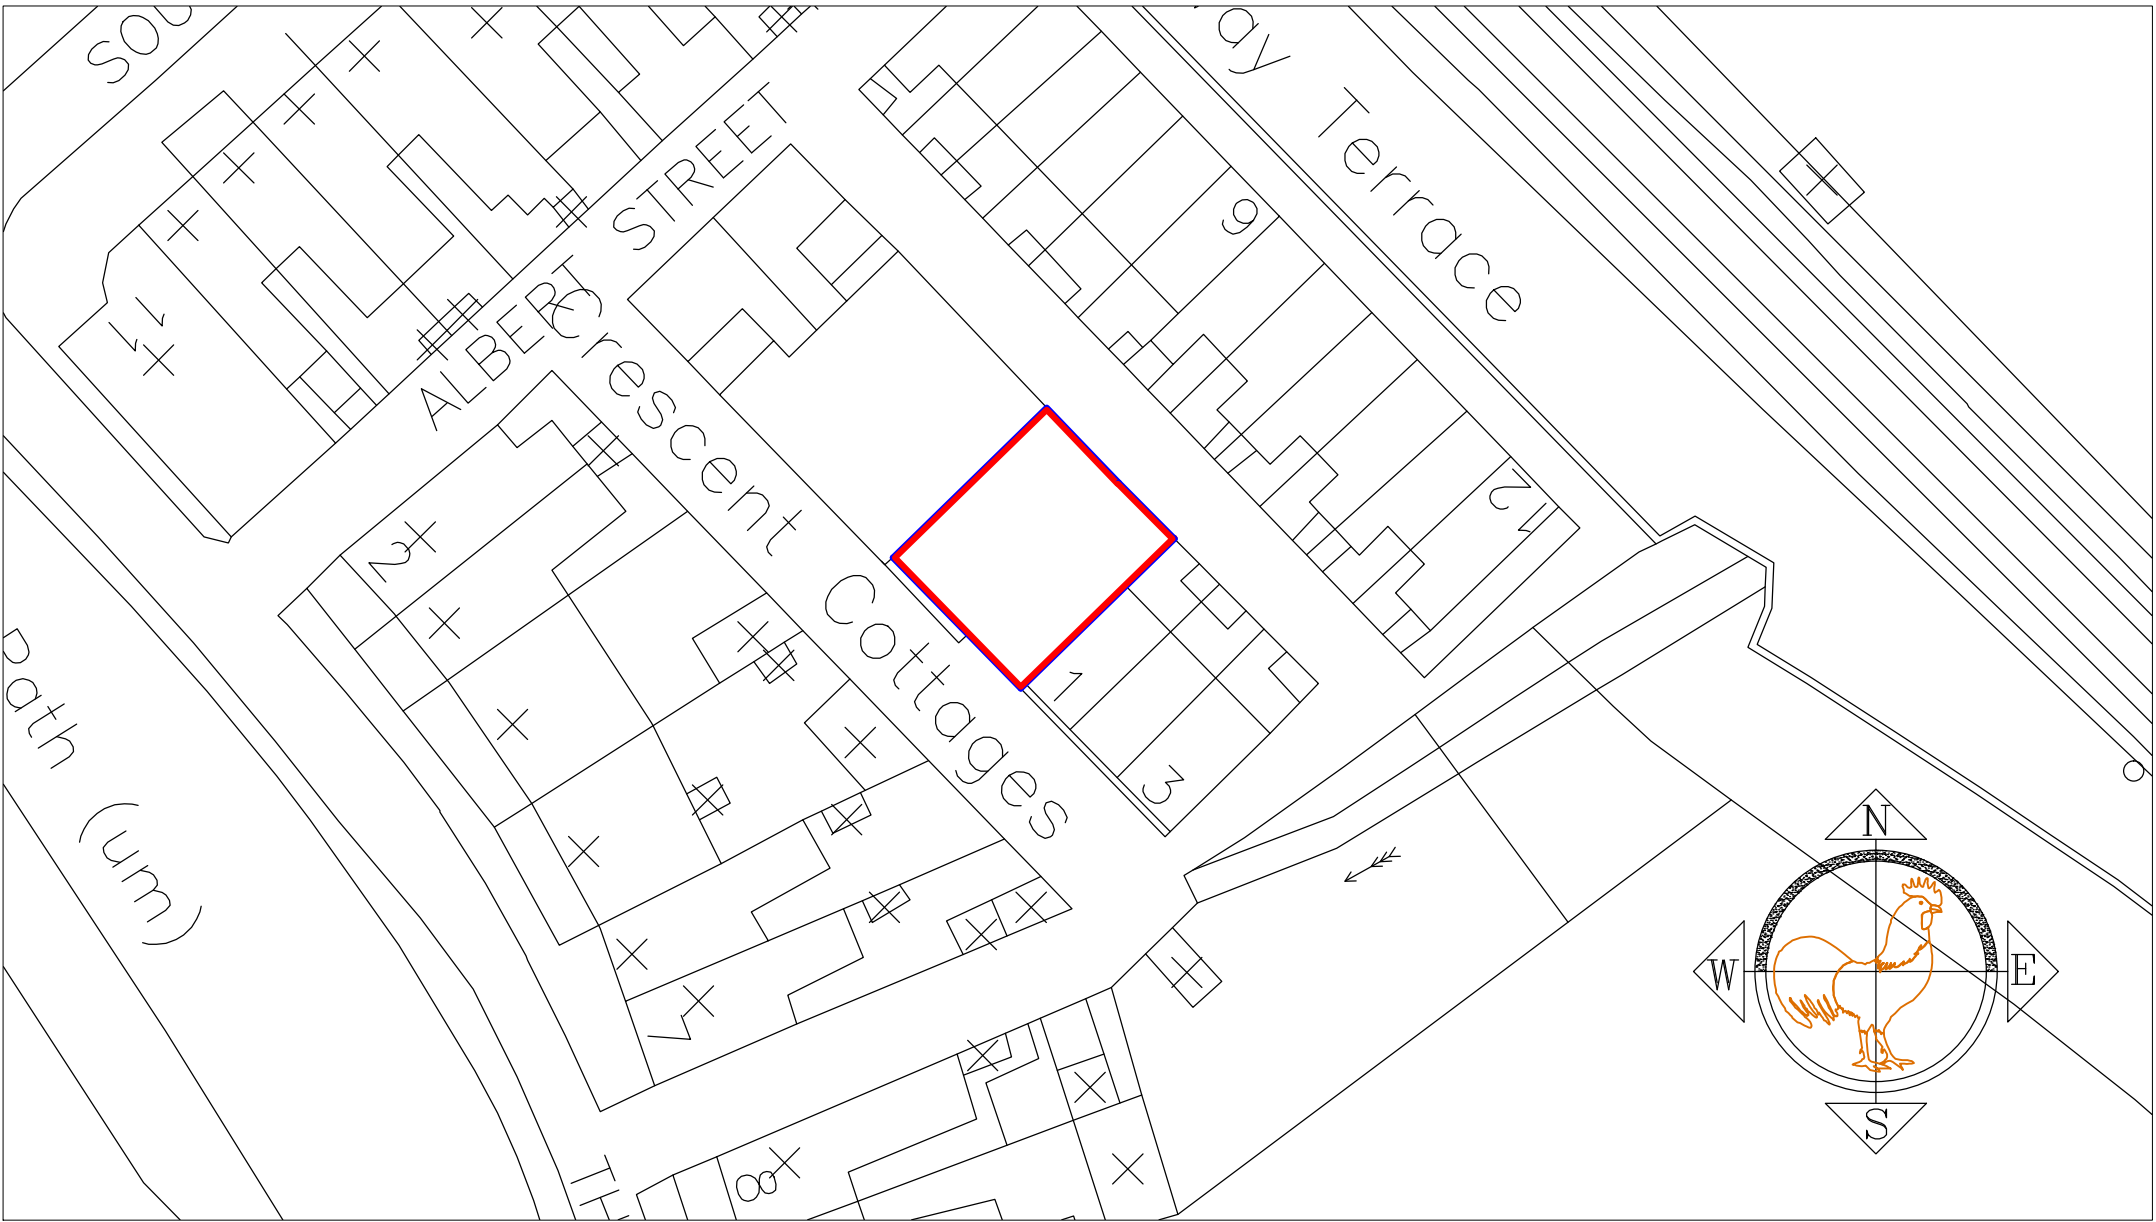

Location Plan
Scale 1/500