


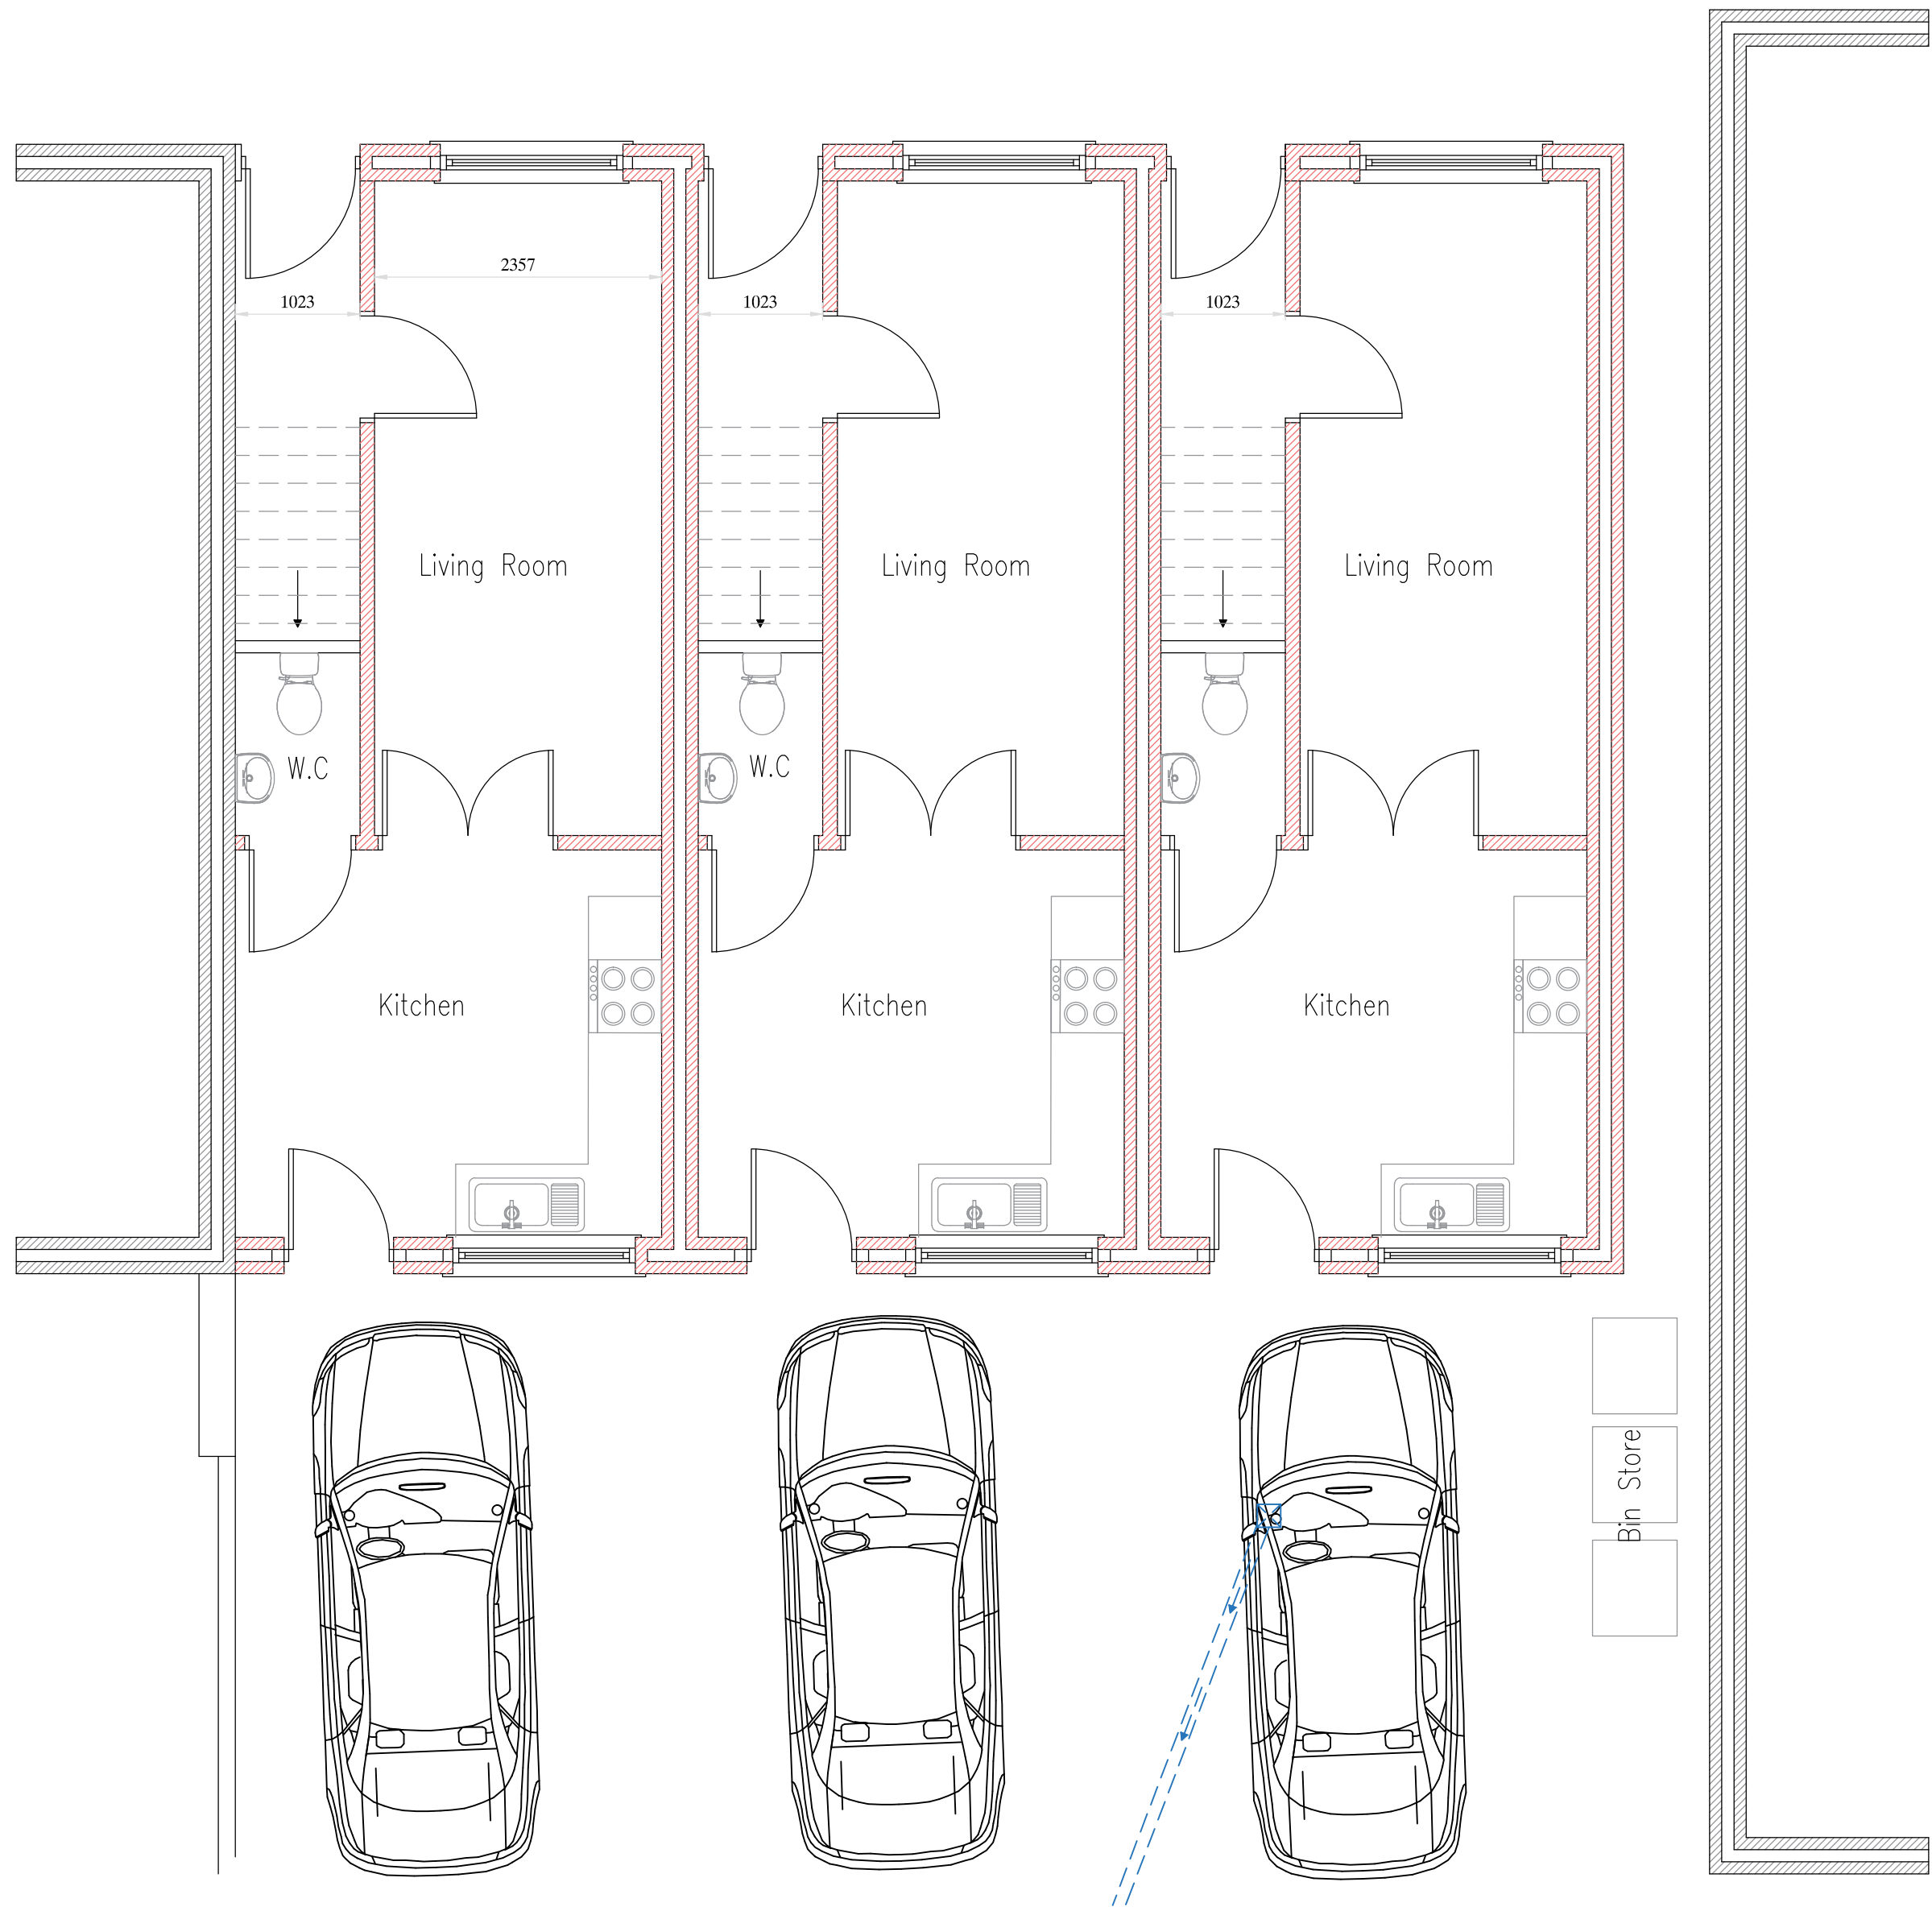

Proposed Ground Floor Plans




Proposed First Floor Plans



Proposed Rear (South West)
Elevation



Proposed Front (North East)
Elevation

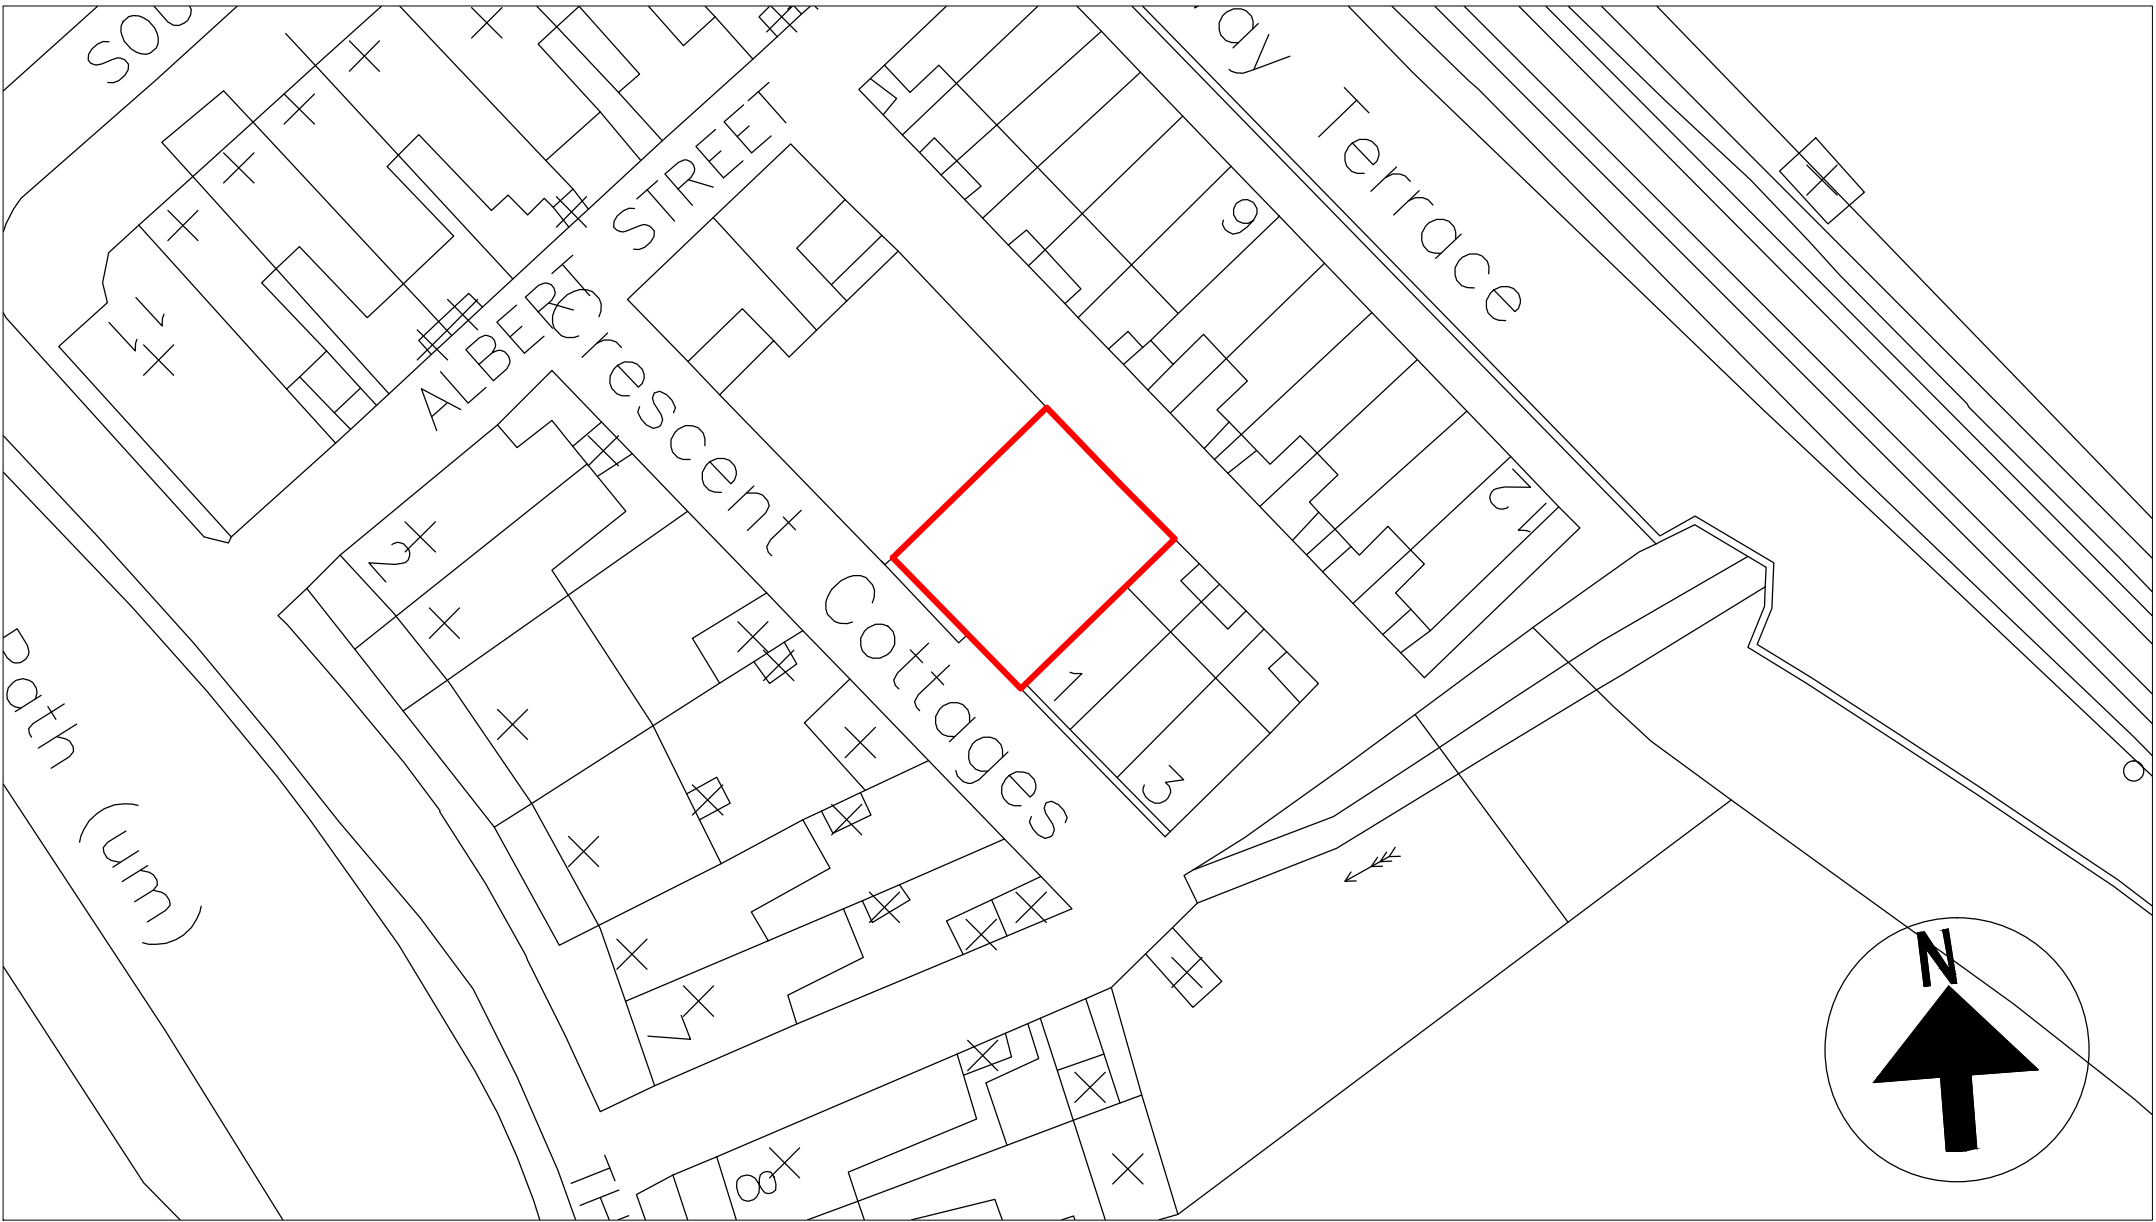

Location Plan
Scale 1/500