



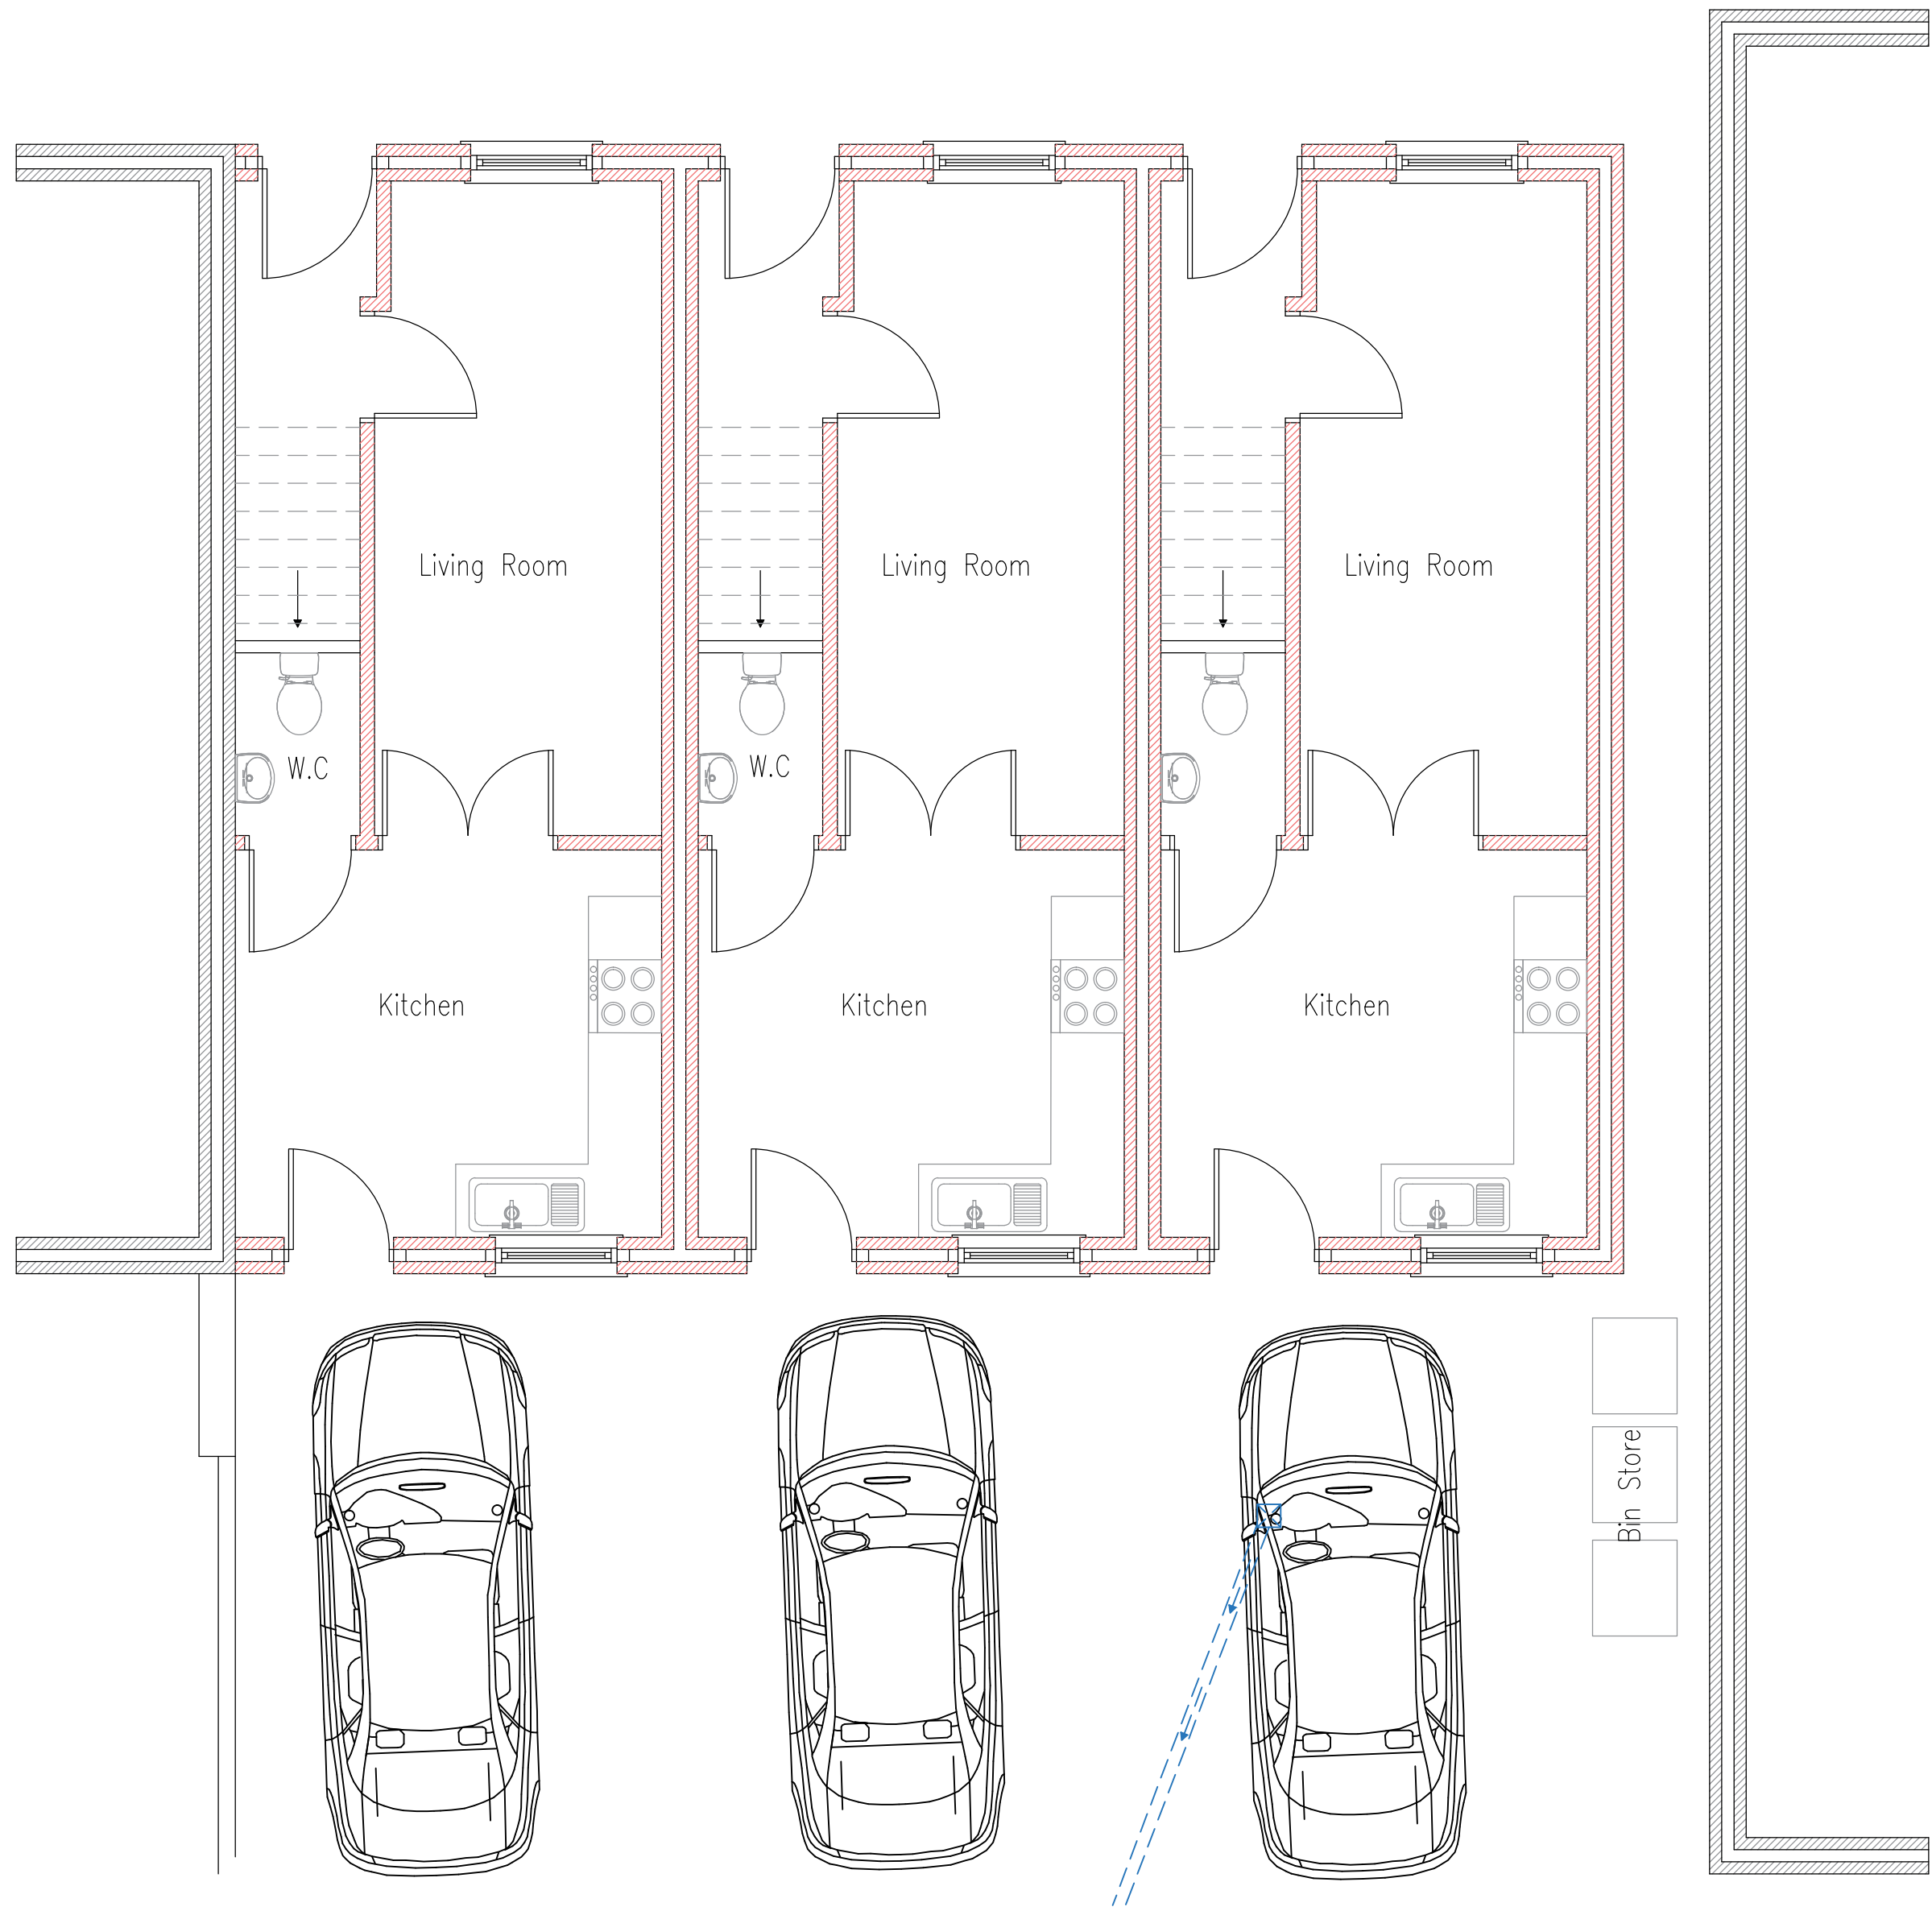

Proposed Ground Floor Plans

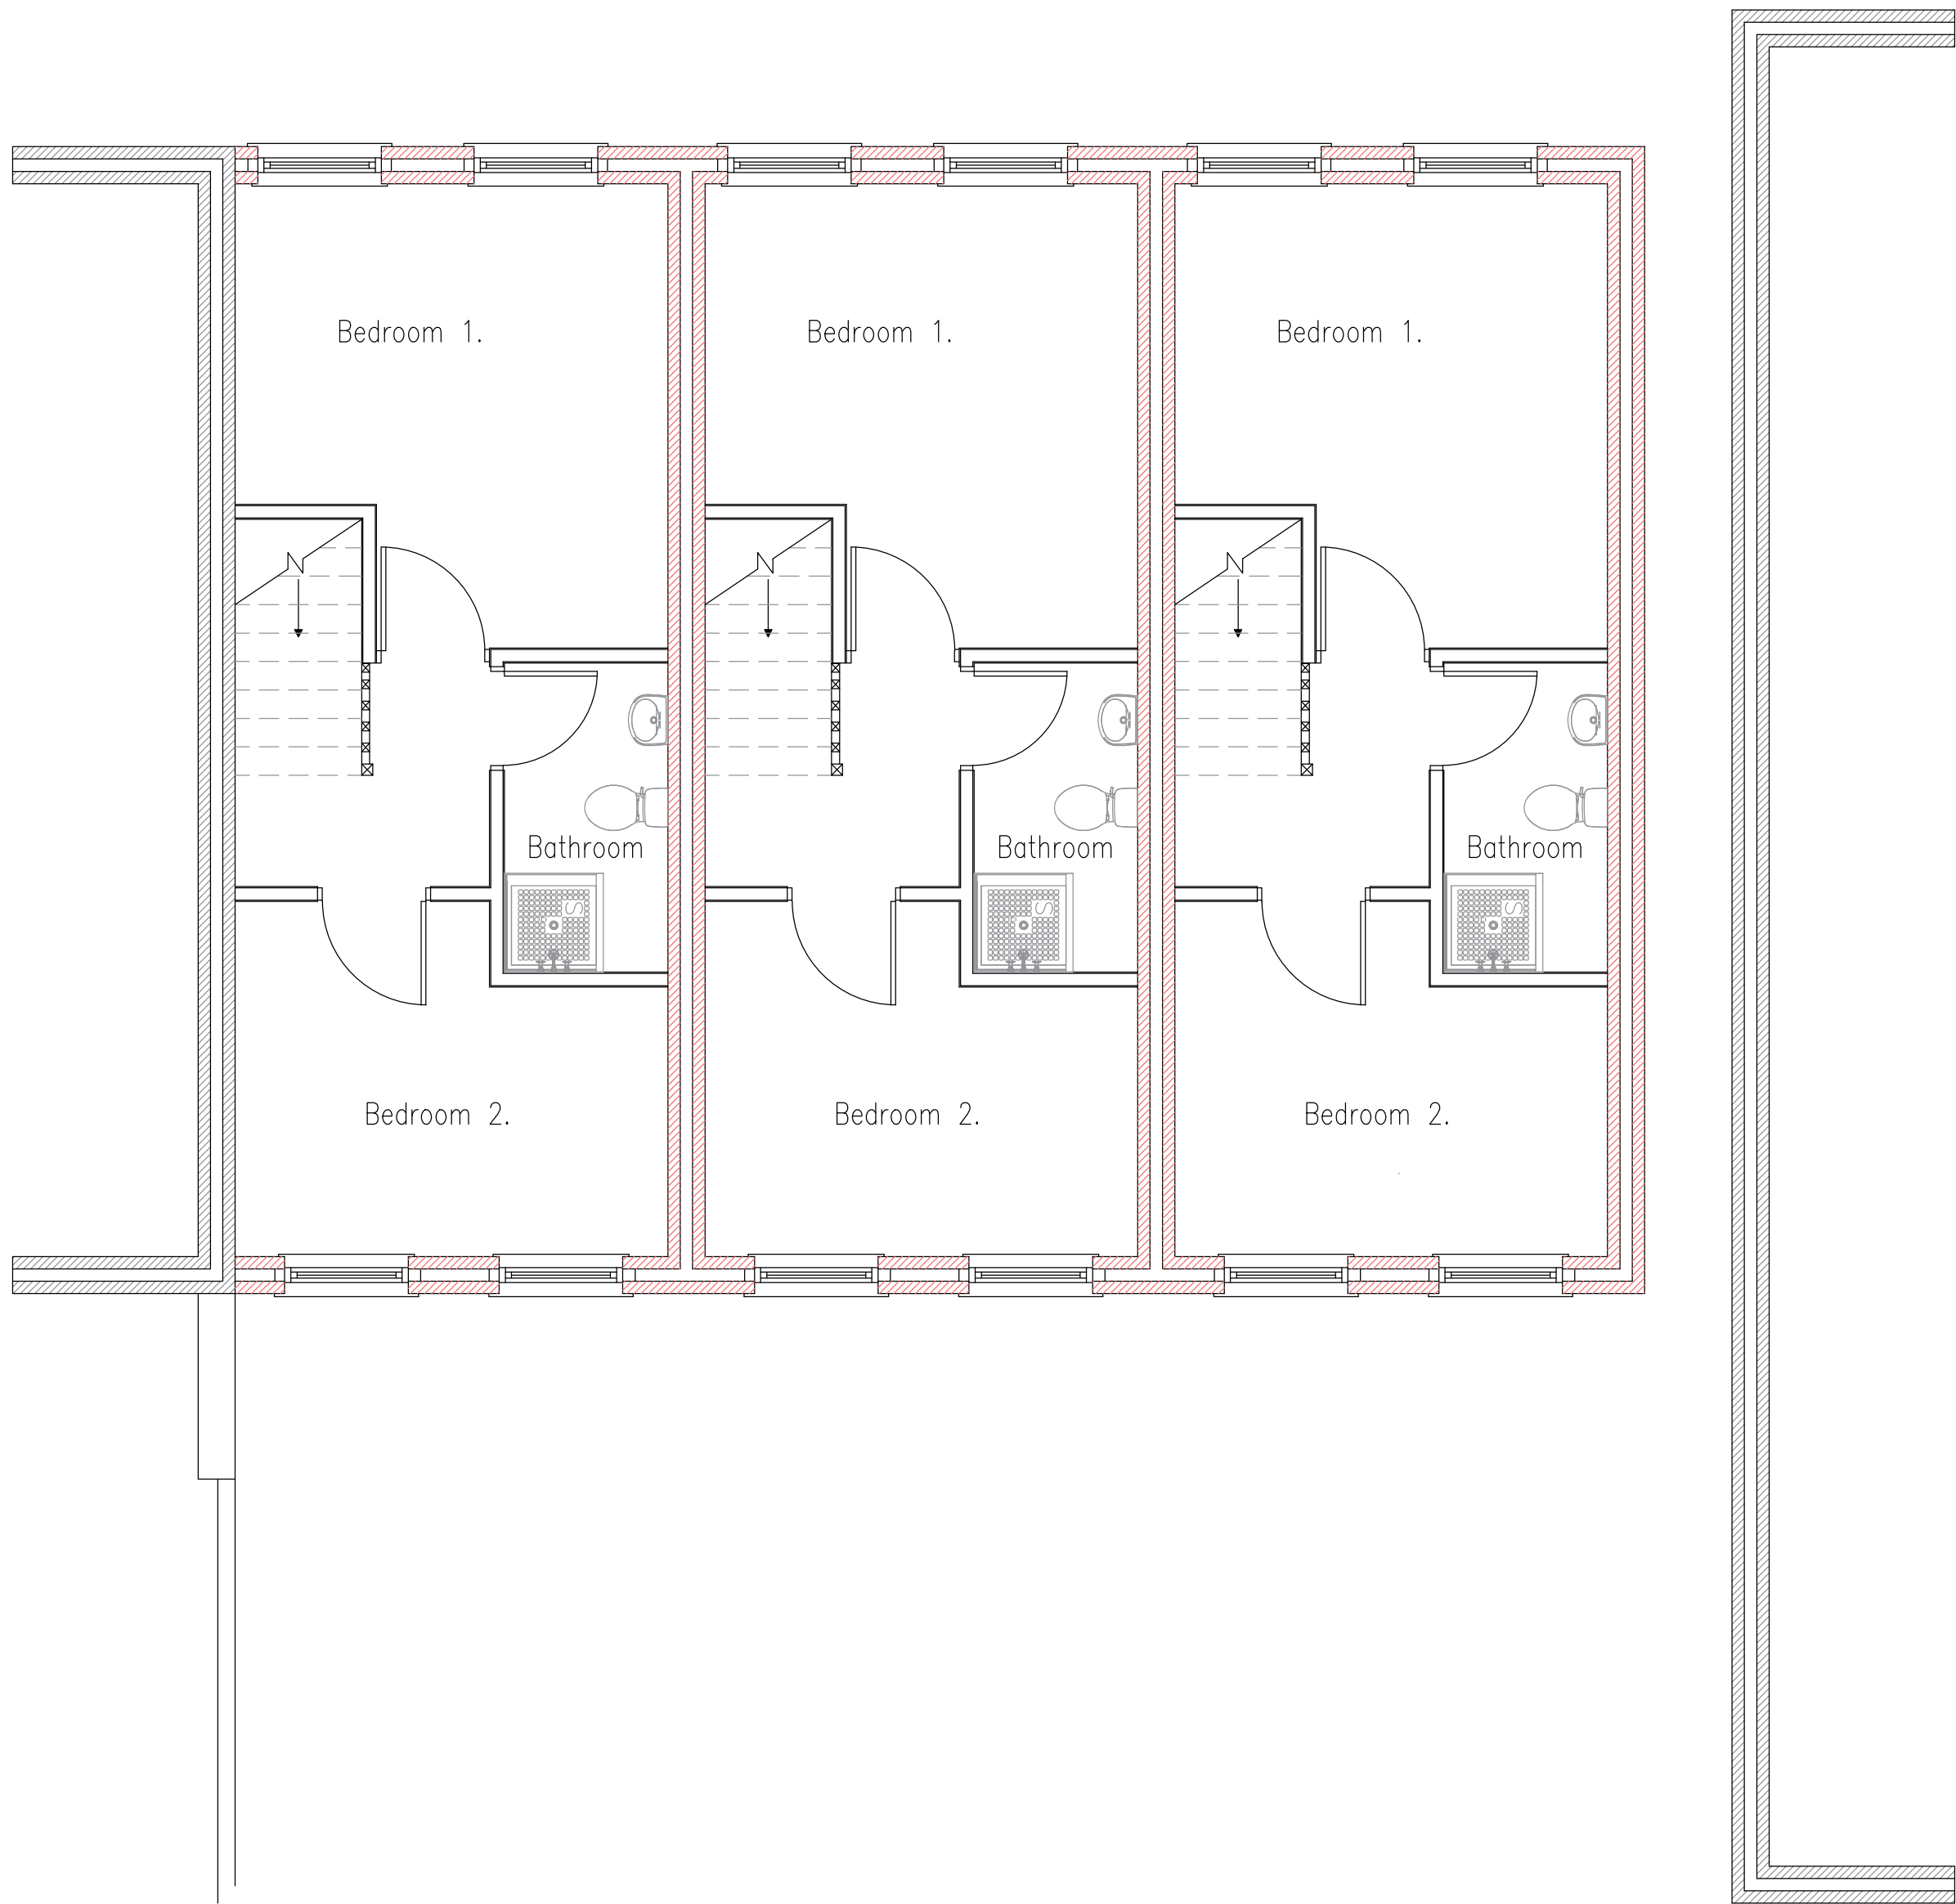


Proposed First Floor Plans



Proposed Rear (South West)
Elevation



Proposed Front (North East)
Elevation

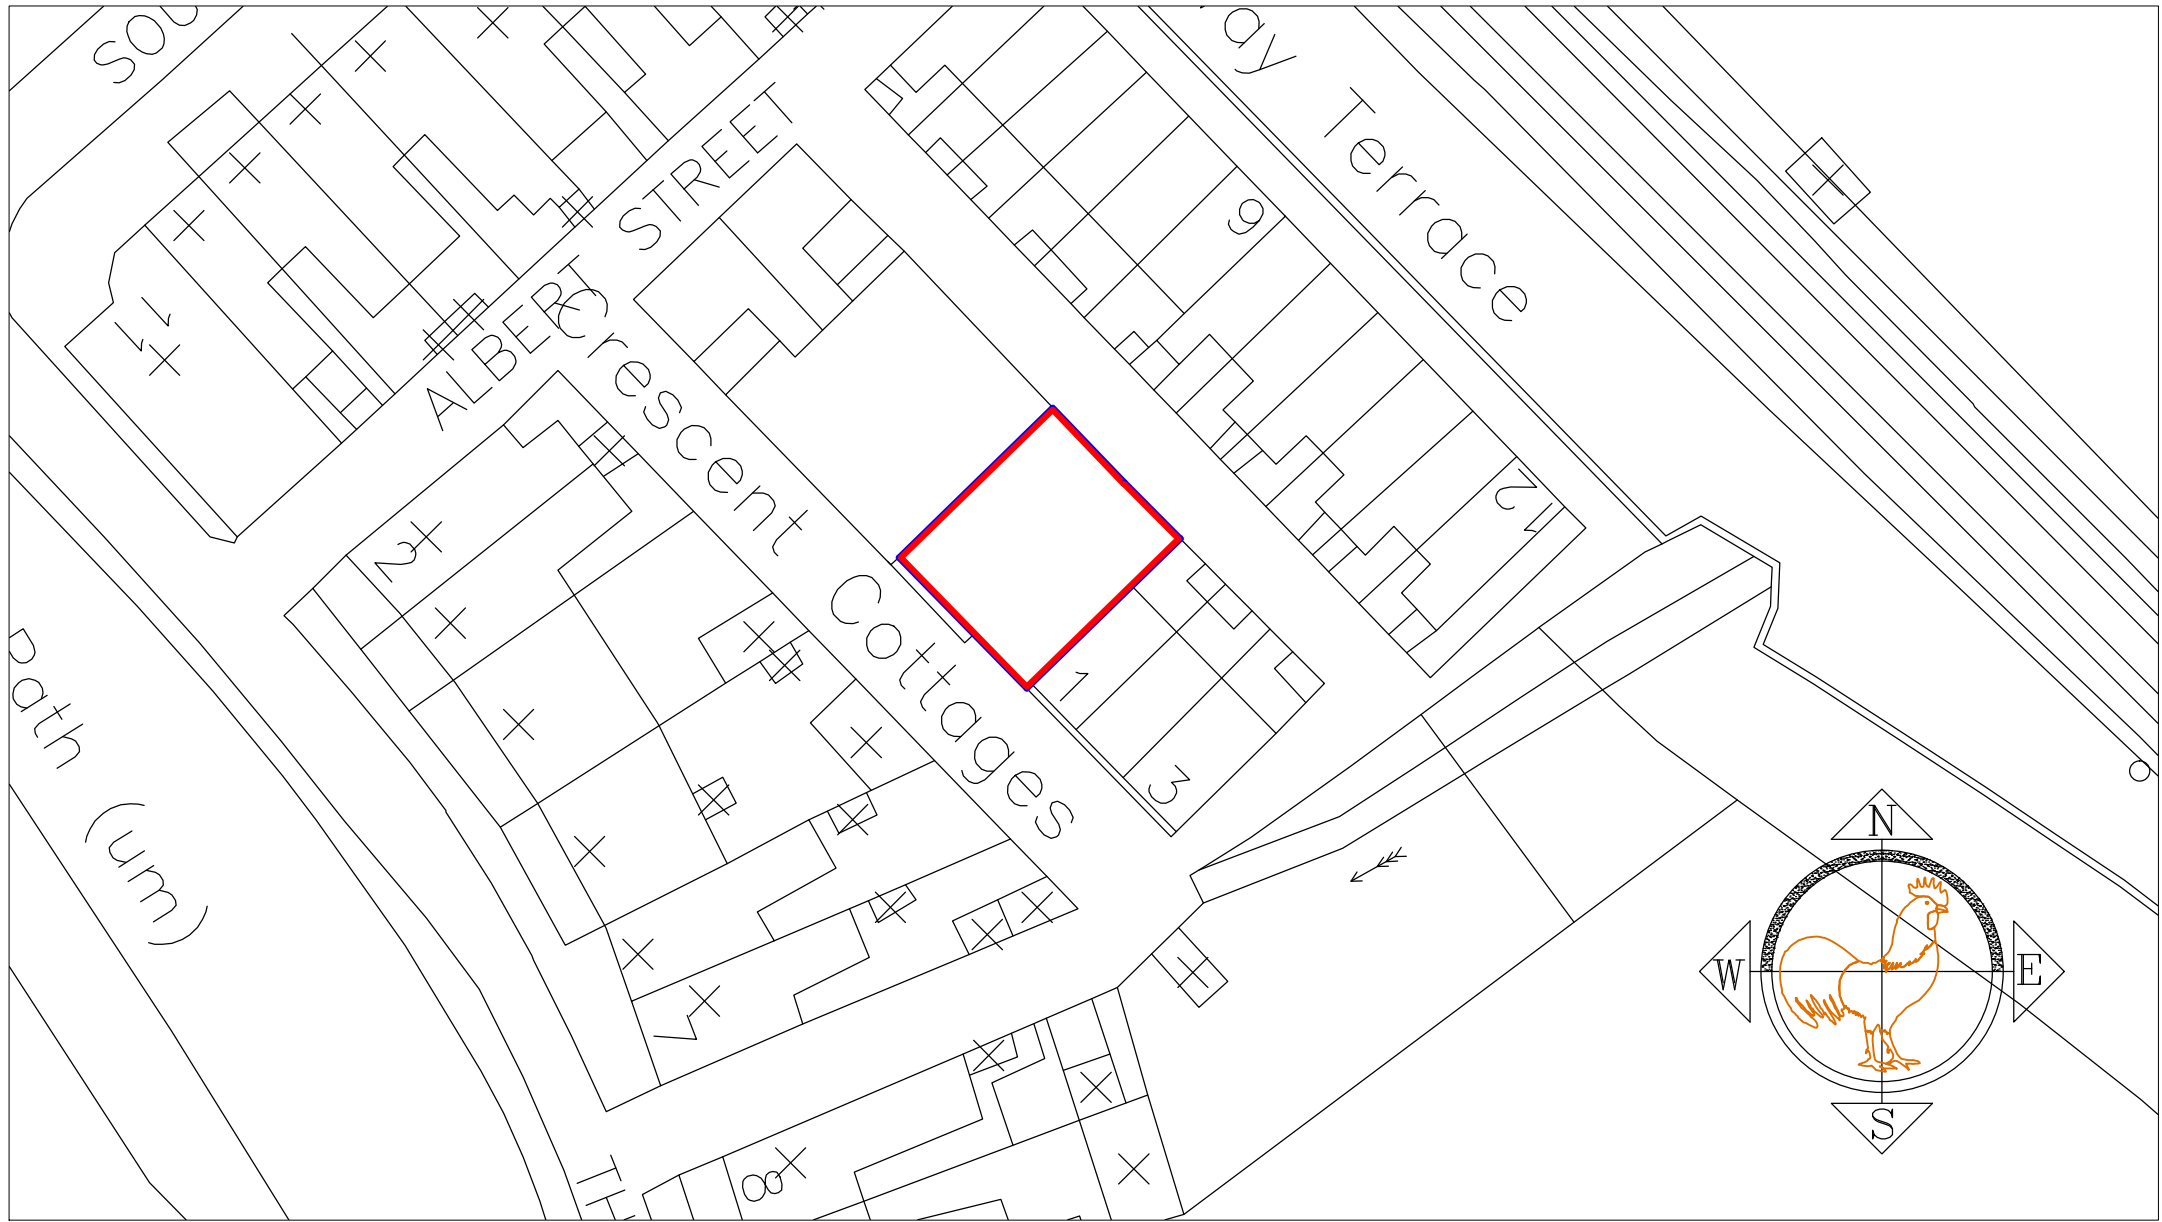

Location Plan
Scale 1/500

Drawing is for achieving building control Approval Purposes only
The drawing is the property of JTS Architectural Services and is not to be copied, used or shown to any third party without written consent.

Address	Land adjacent Railway Terrace, Seascale
Title	Proposed Plans DWG02 Rev B
Project	3 New Dwellings Planning Application Drawing
Scale	1/50, 1/100 & 1/500

