


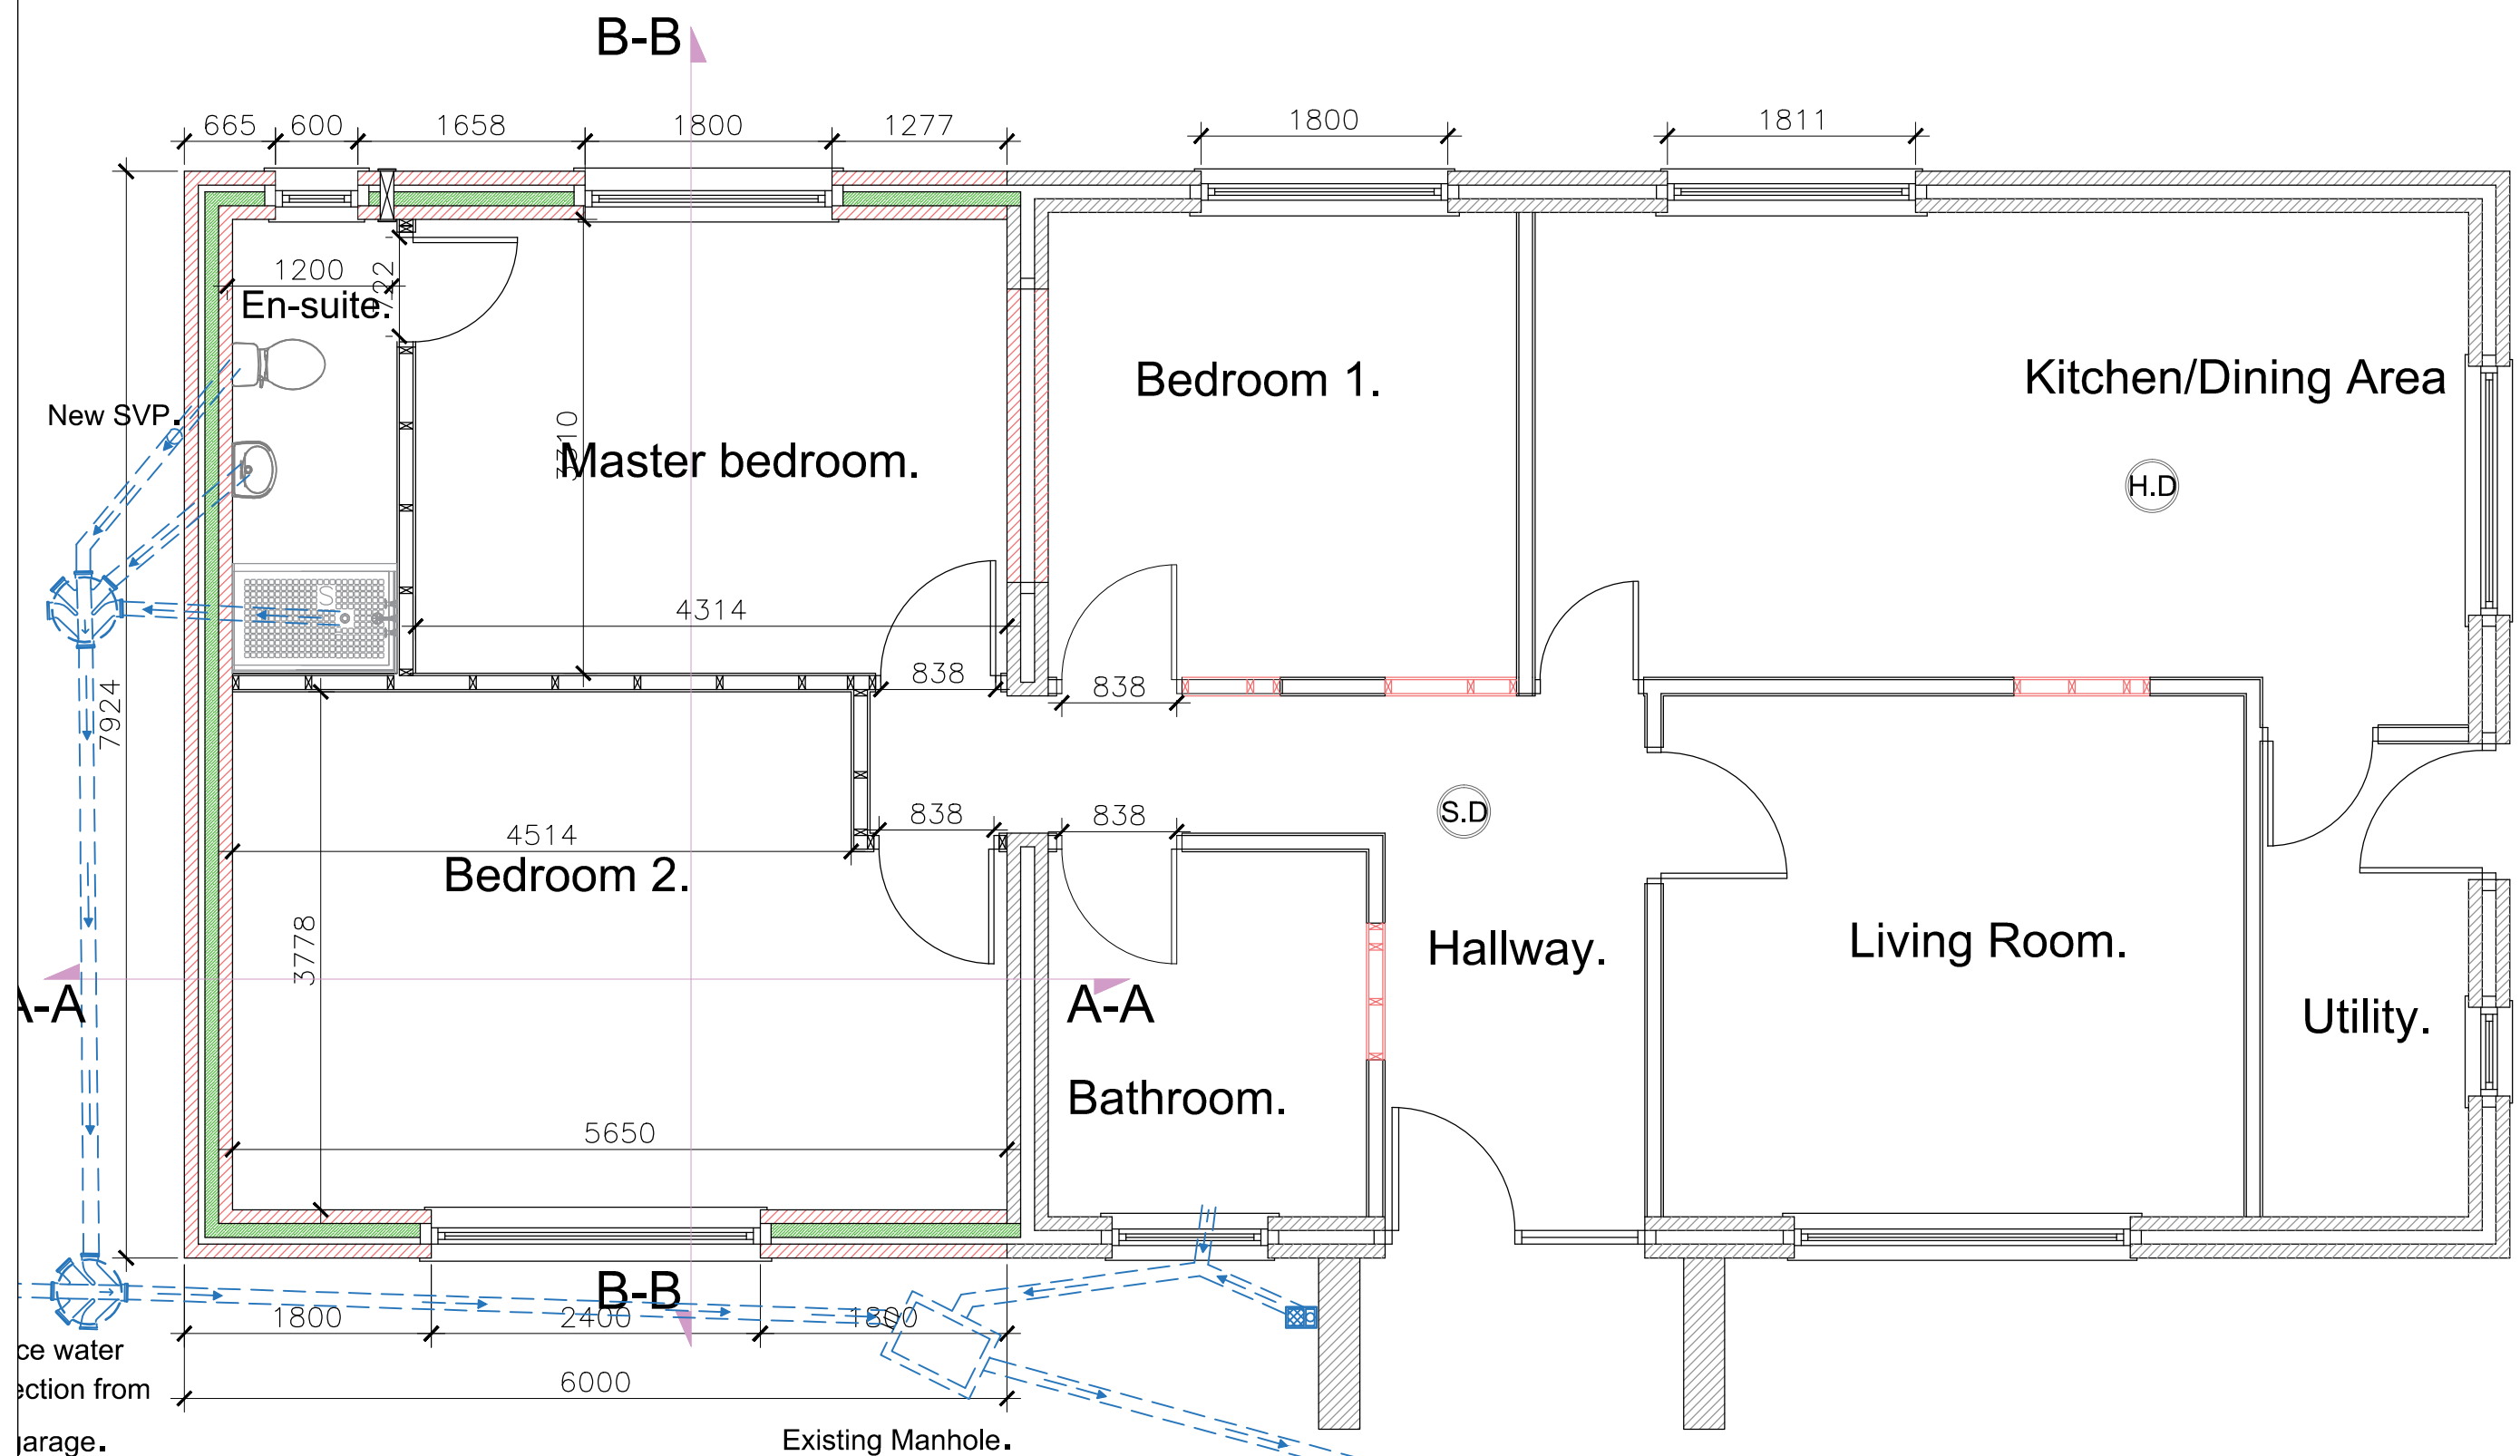

Ground Floor Plan

The drawing is the property of JTS Architectural services, and is not to be copied, used or shown to any third party without written consent.



Address	Lynwood, Common End, Distington, Workington
Title Project	Proposed Plans - DWG03 Rev A Side Extension & Detached Garage Planning Application Drawing
Scale	1/50