


**Proposed Ground Floor Plan**



**Proposed First Floor Plan**

The drawing is the property of JTS Architectural services, and is not to be copied, used or shown to any third party without written consent.

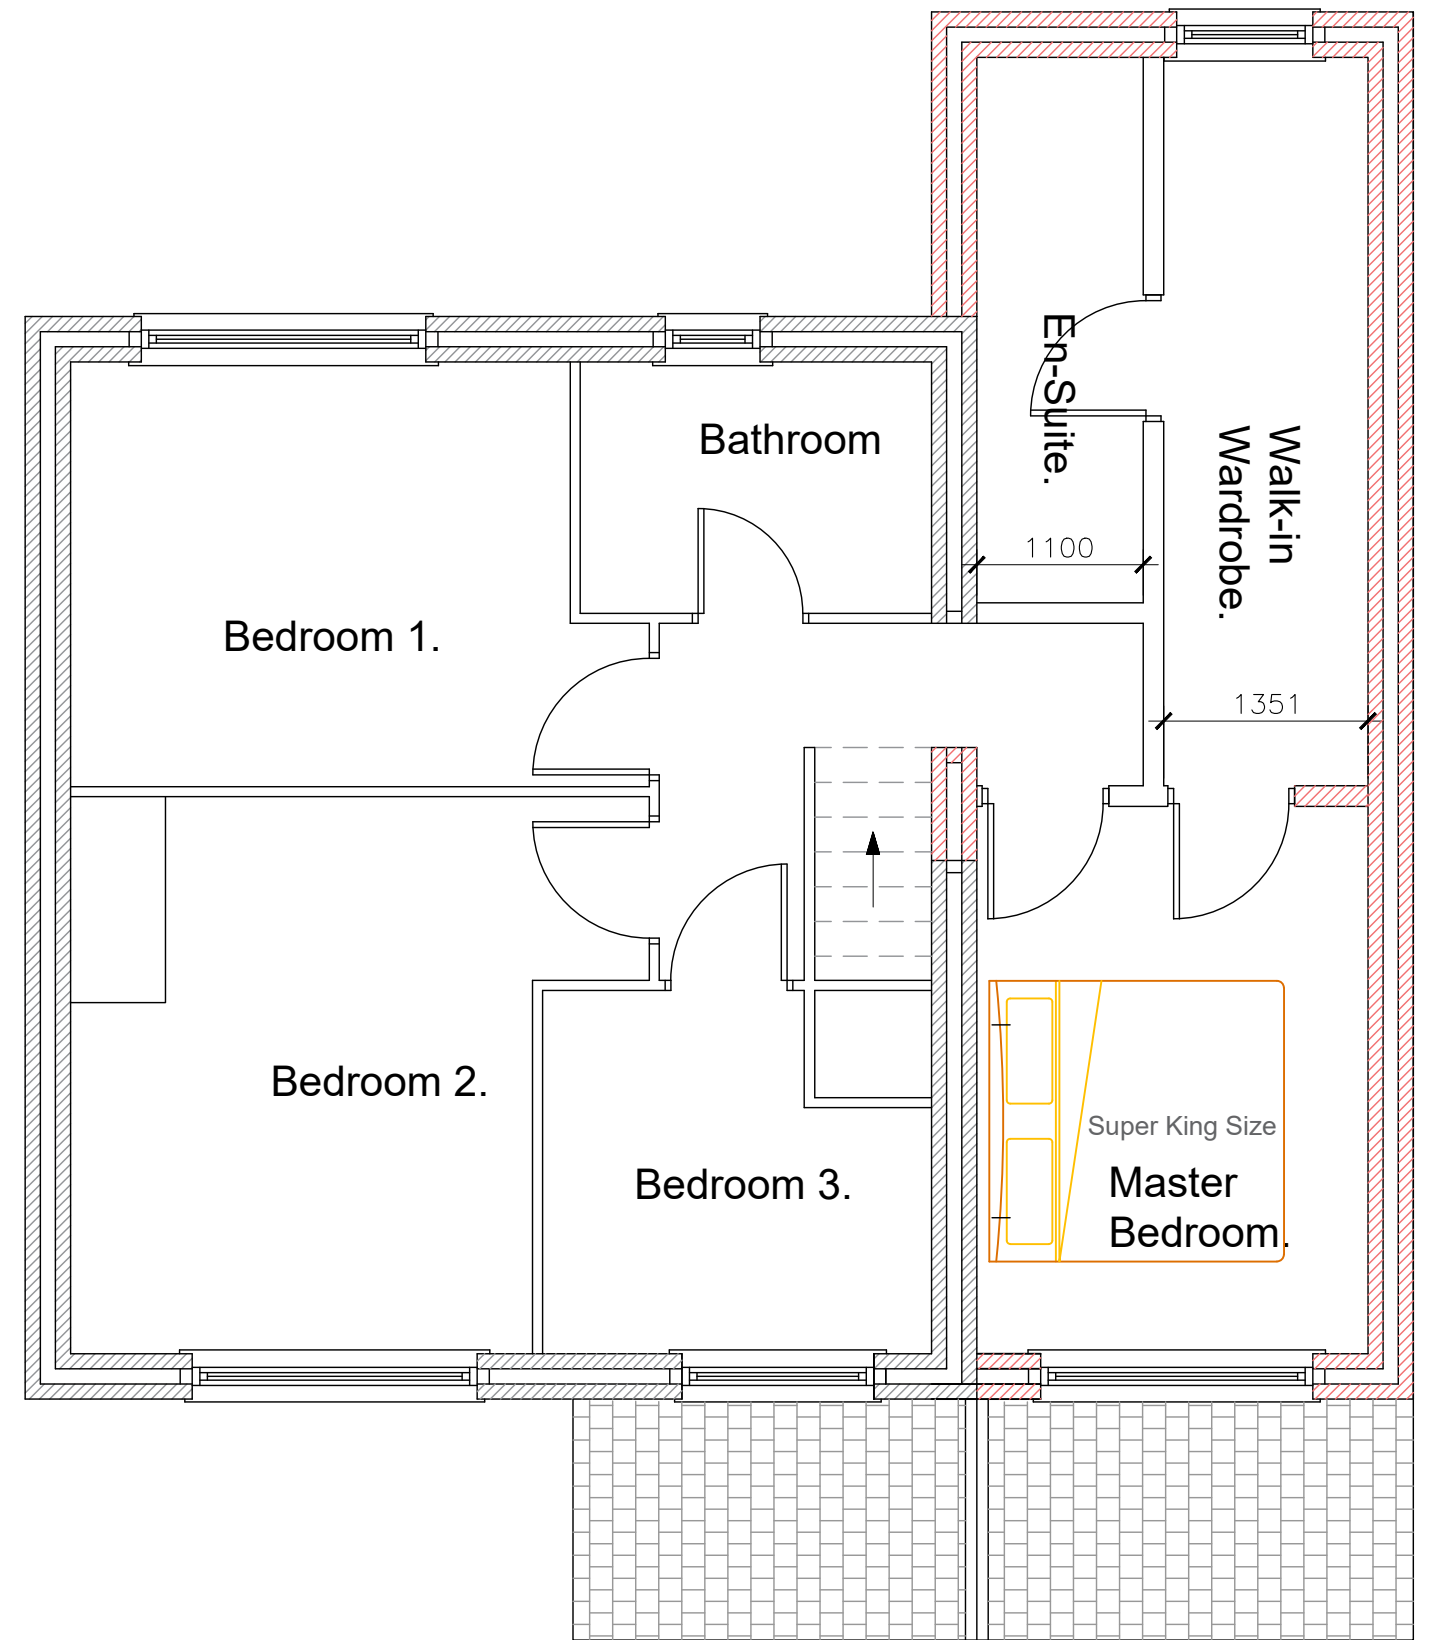

Address	9 Wodow Road, Thornhill, Egremont, Cumbria
Title Project	Proposed Plans- DWG03 Rev A Side Extension Above Existing Single Storey Planning Application Drawing
Scale	1/50