


Steadmans AS35
130 double Skin
Cladding Panels
Anthricite RAL
7017

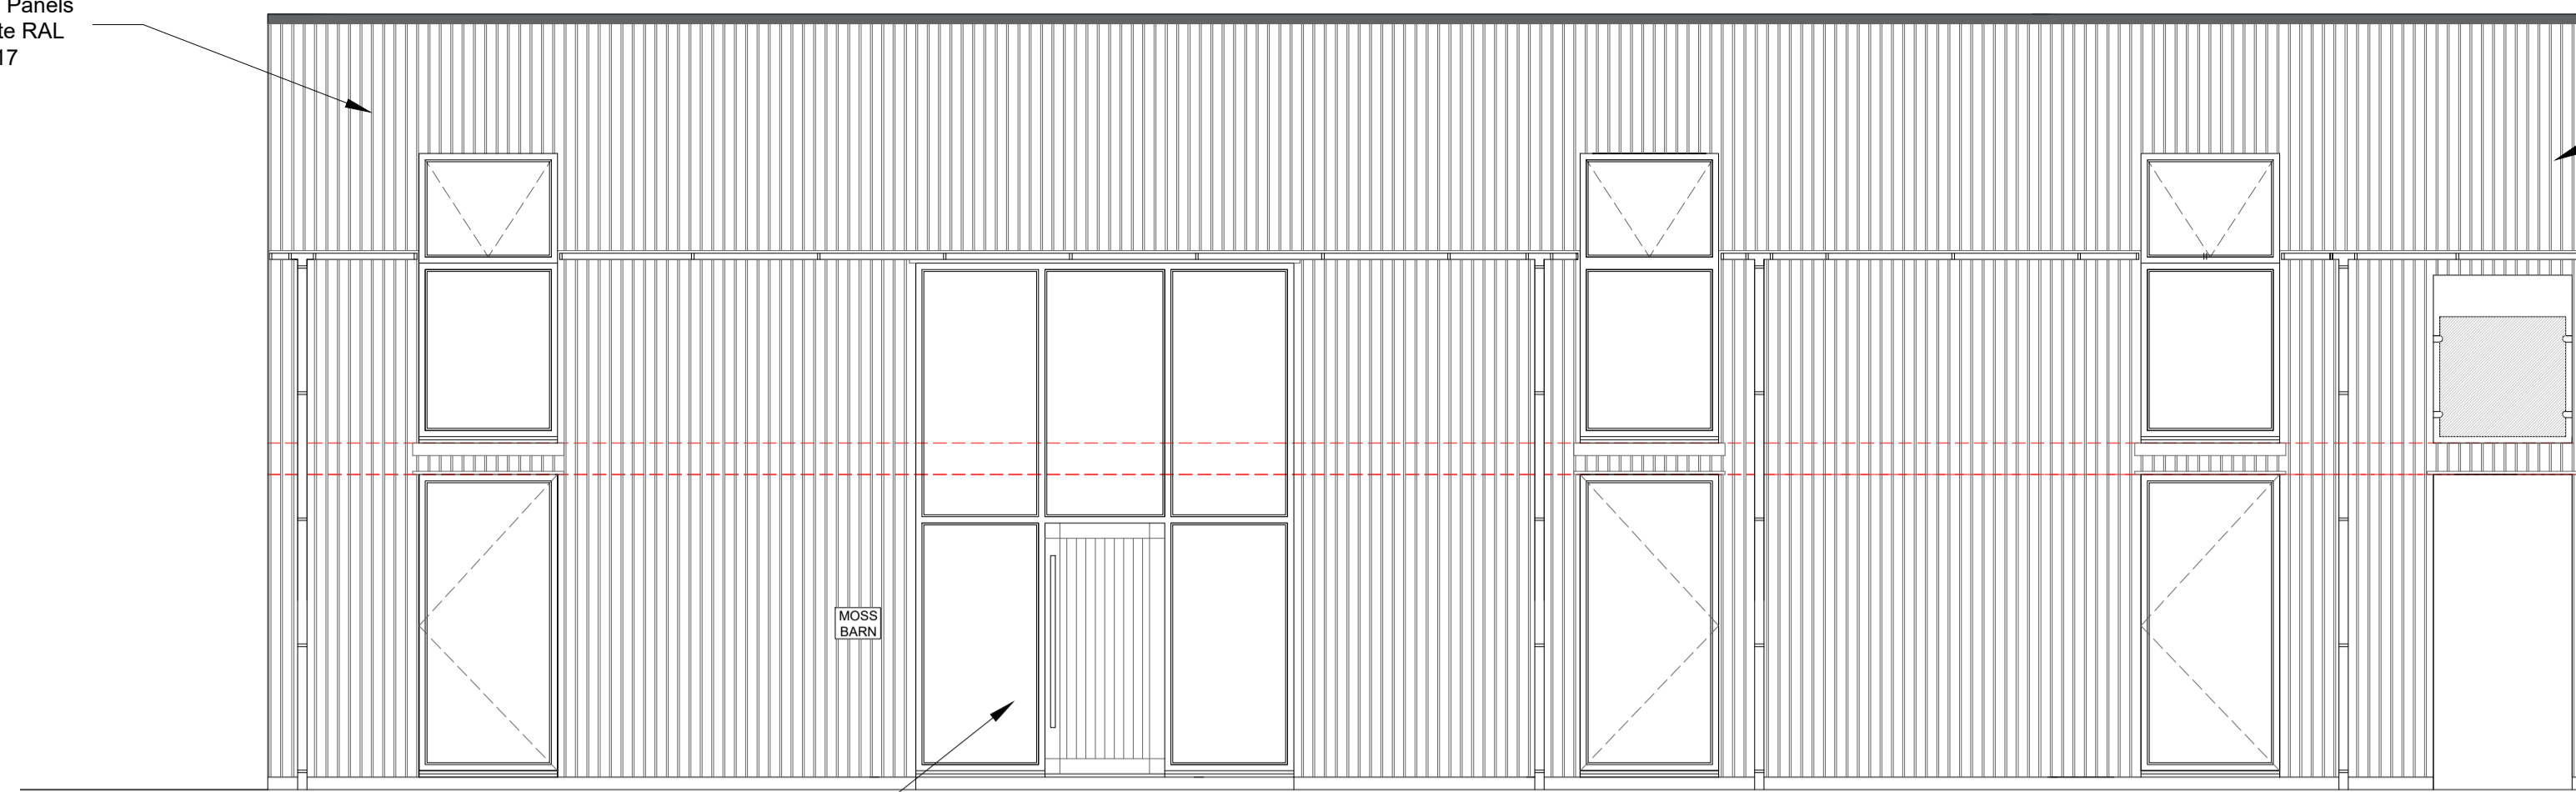


Black double glazed
windows & doors

West Elevation

Steadmans AS35
130 double Skin
Cladding Panels
Anthricite RAL
7017

Full structural
glazed balcony
system

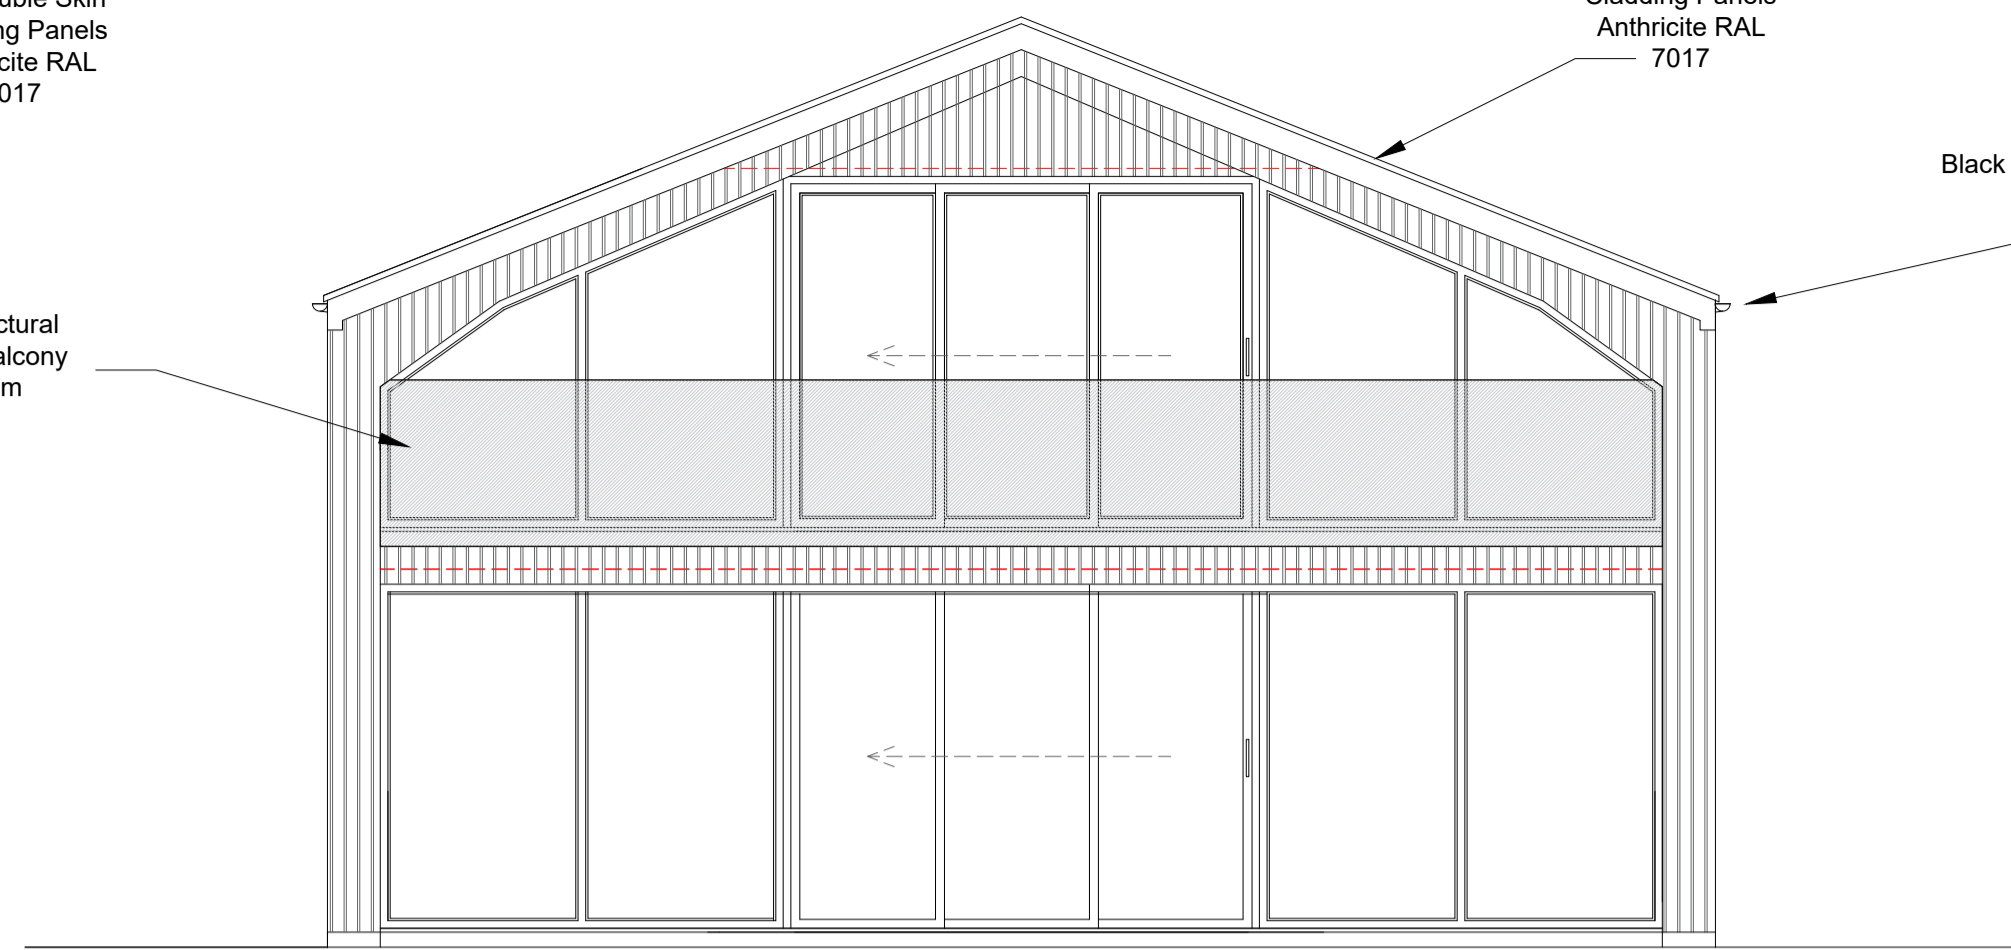


Black surface water good,
fascia & soffits

South Elevation

Zinc warm deck roofing system

Steadmans AS35
130 double Skin
Cladding Panels
Anthricite RAL
7017

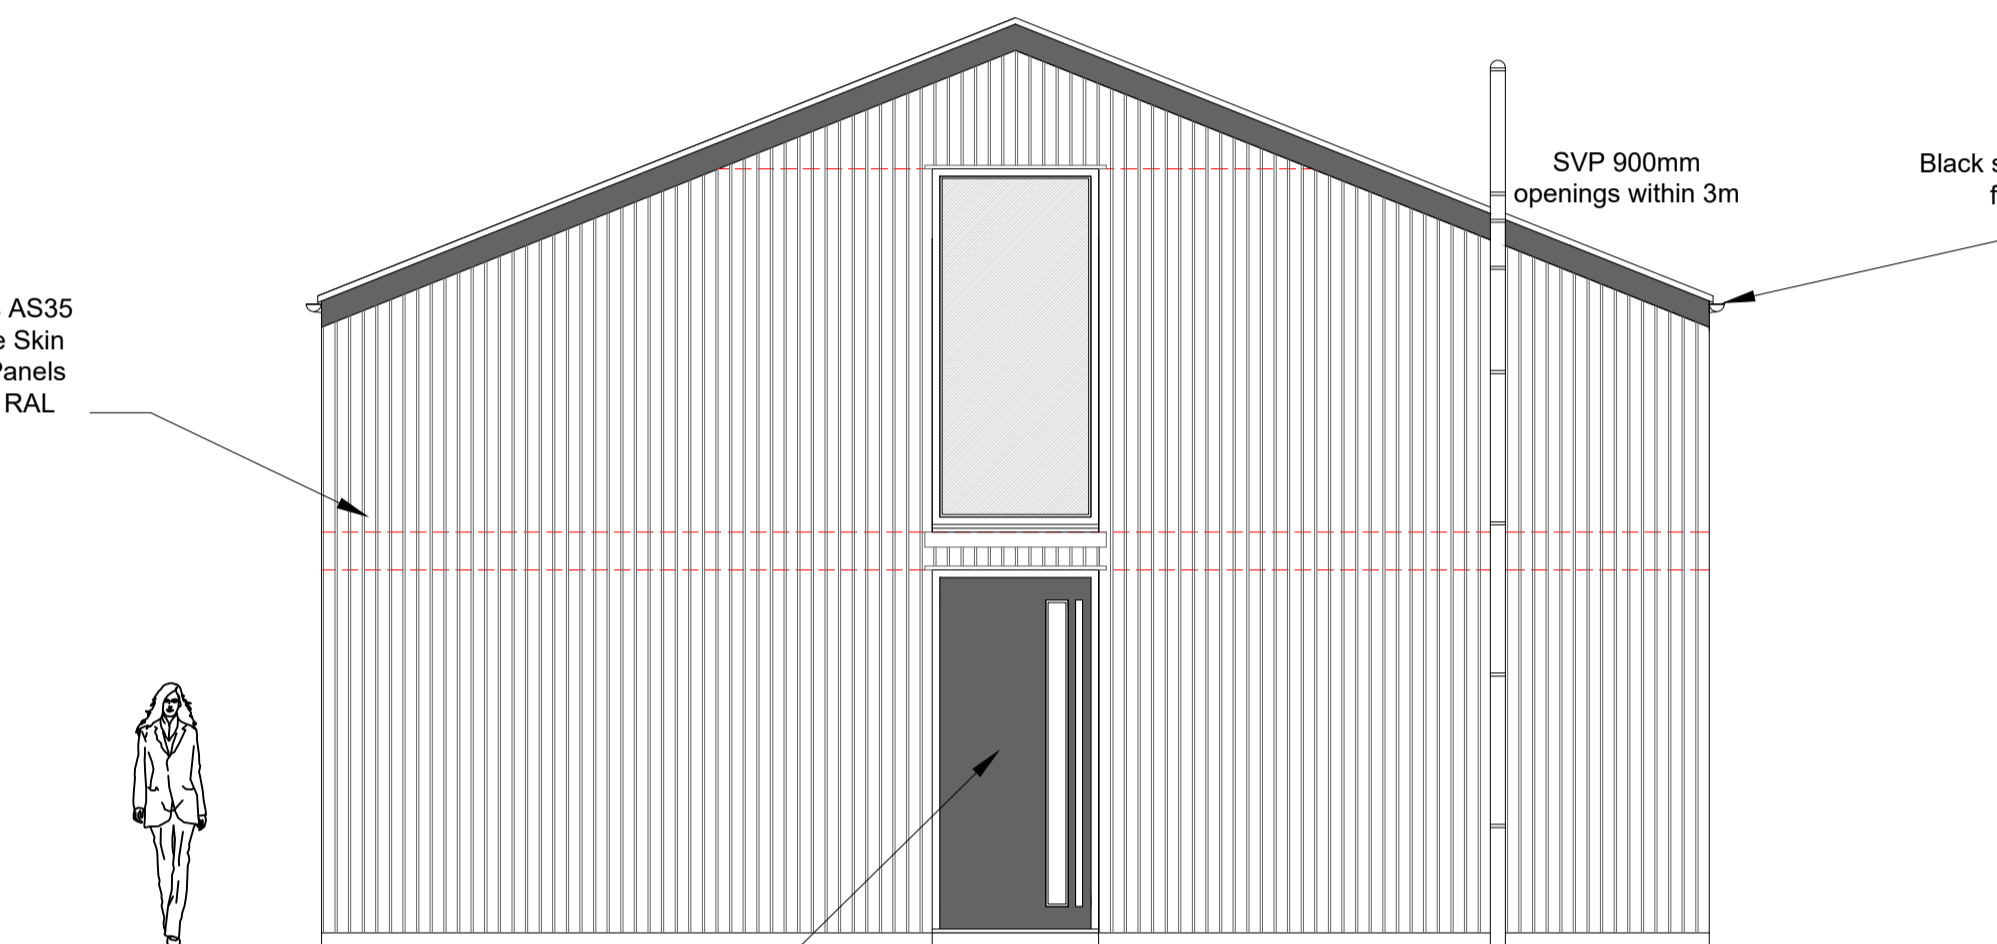


Black double glazed
windows & doors
Grade 5 frosted to gable
for privacy and aesthetics

North Elevation

SVP 900mm
openings within 3m


Black surface water good,
fascia & soffits

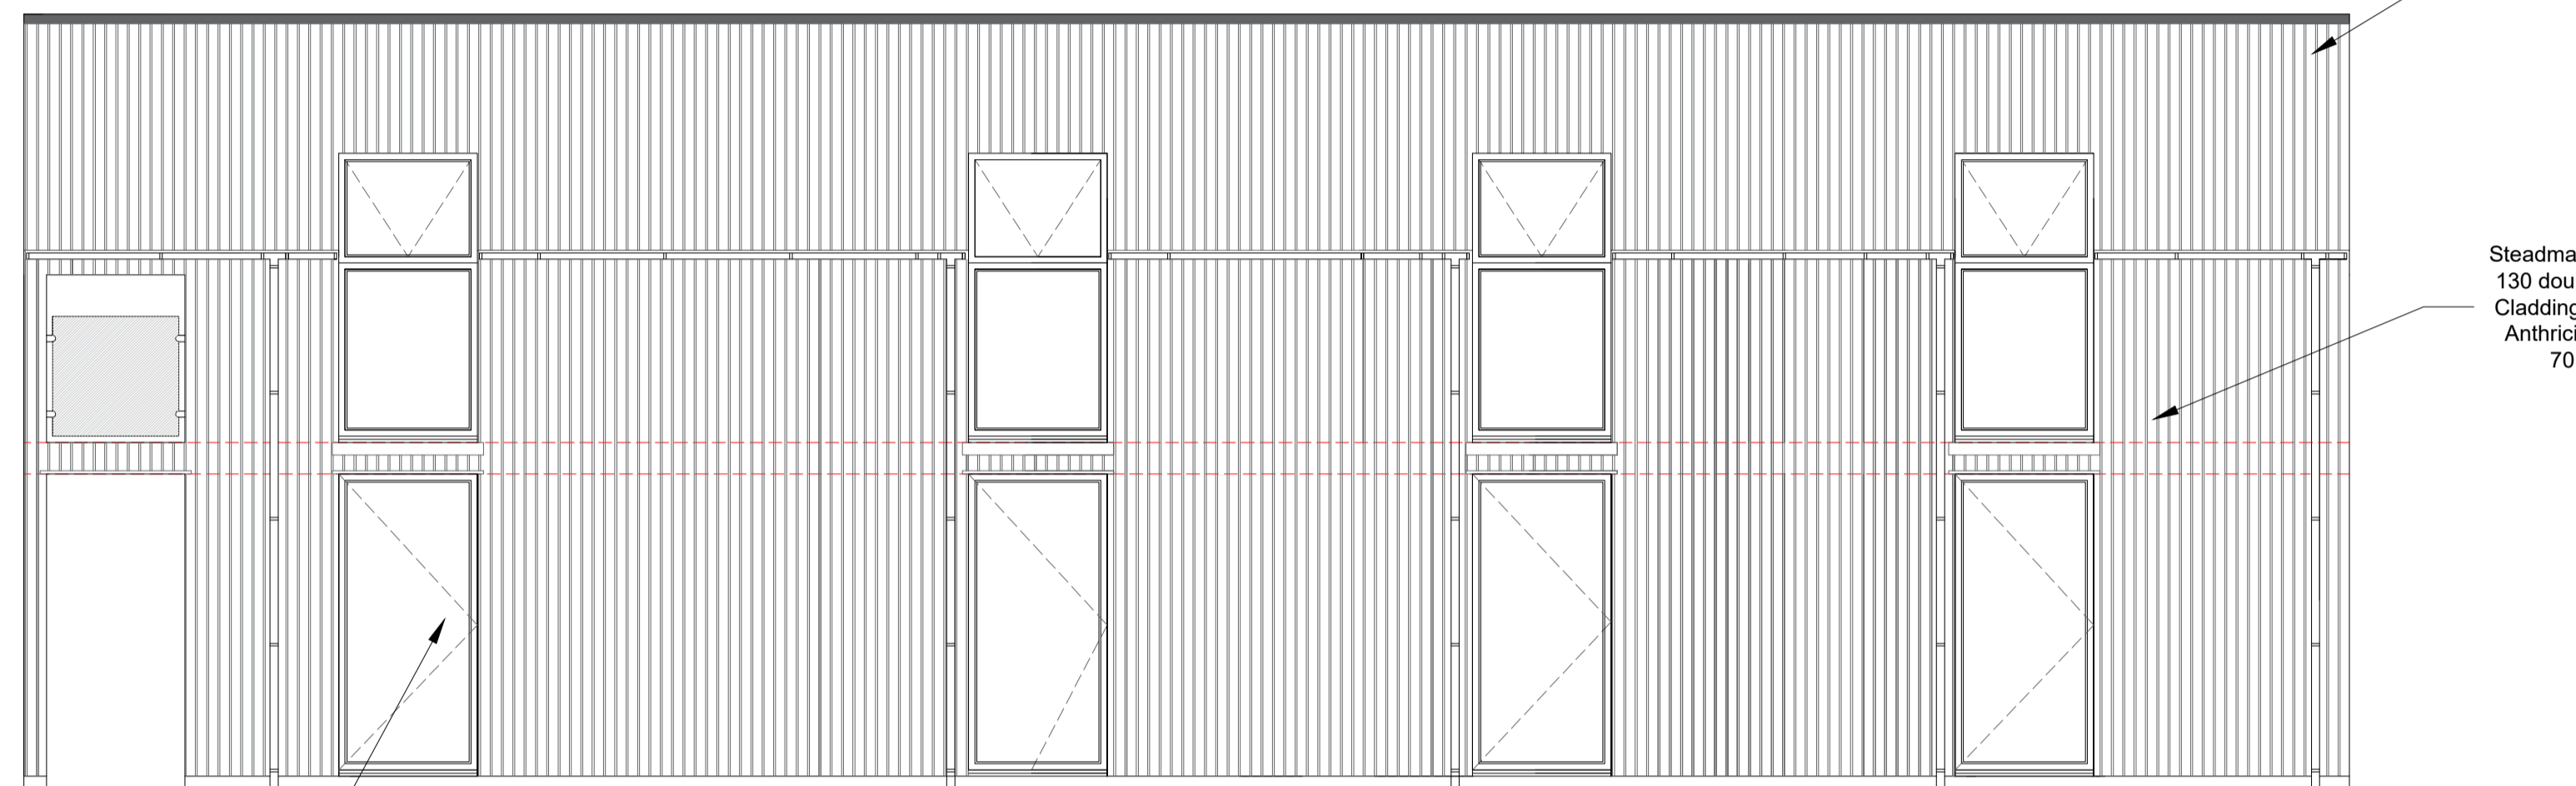


Black double glazed
windows & doors

East Elevation


Steadmans AS35
130 double Skin
Cladding Panels
Anthricite RAL
7017

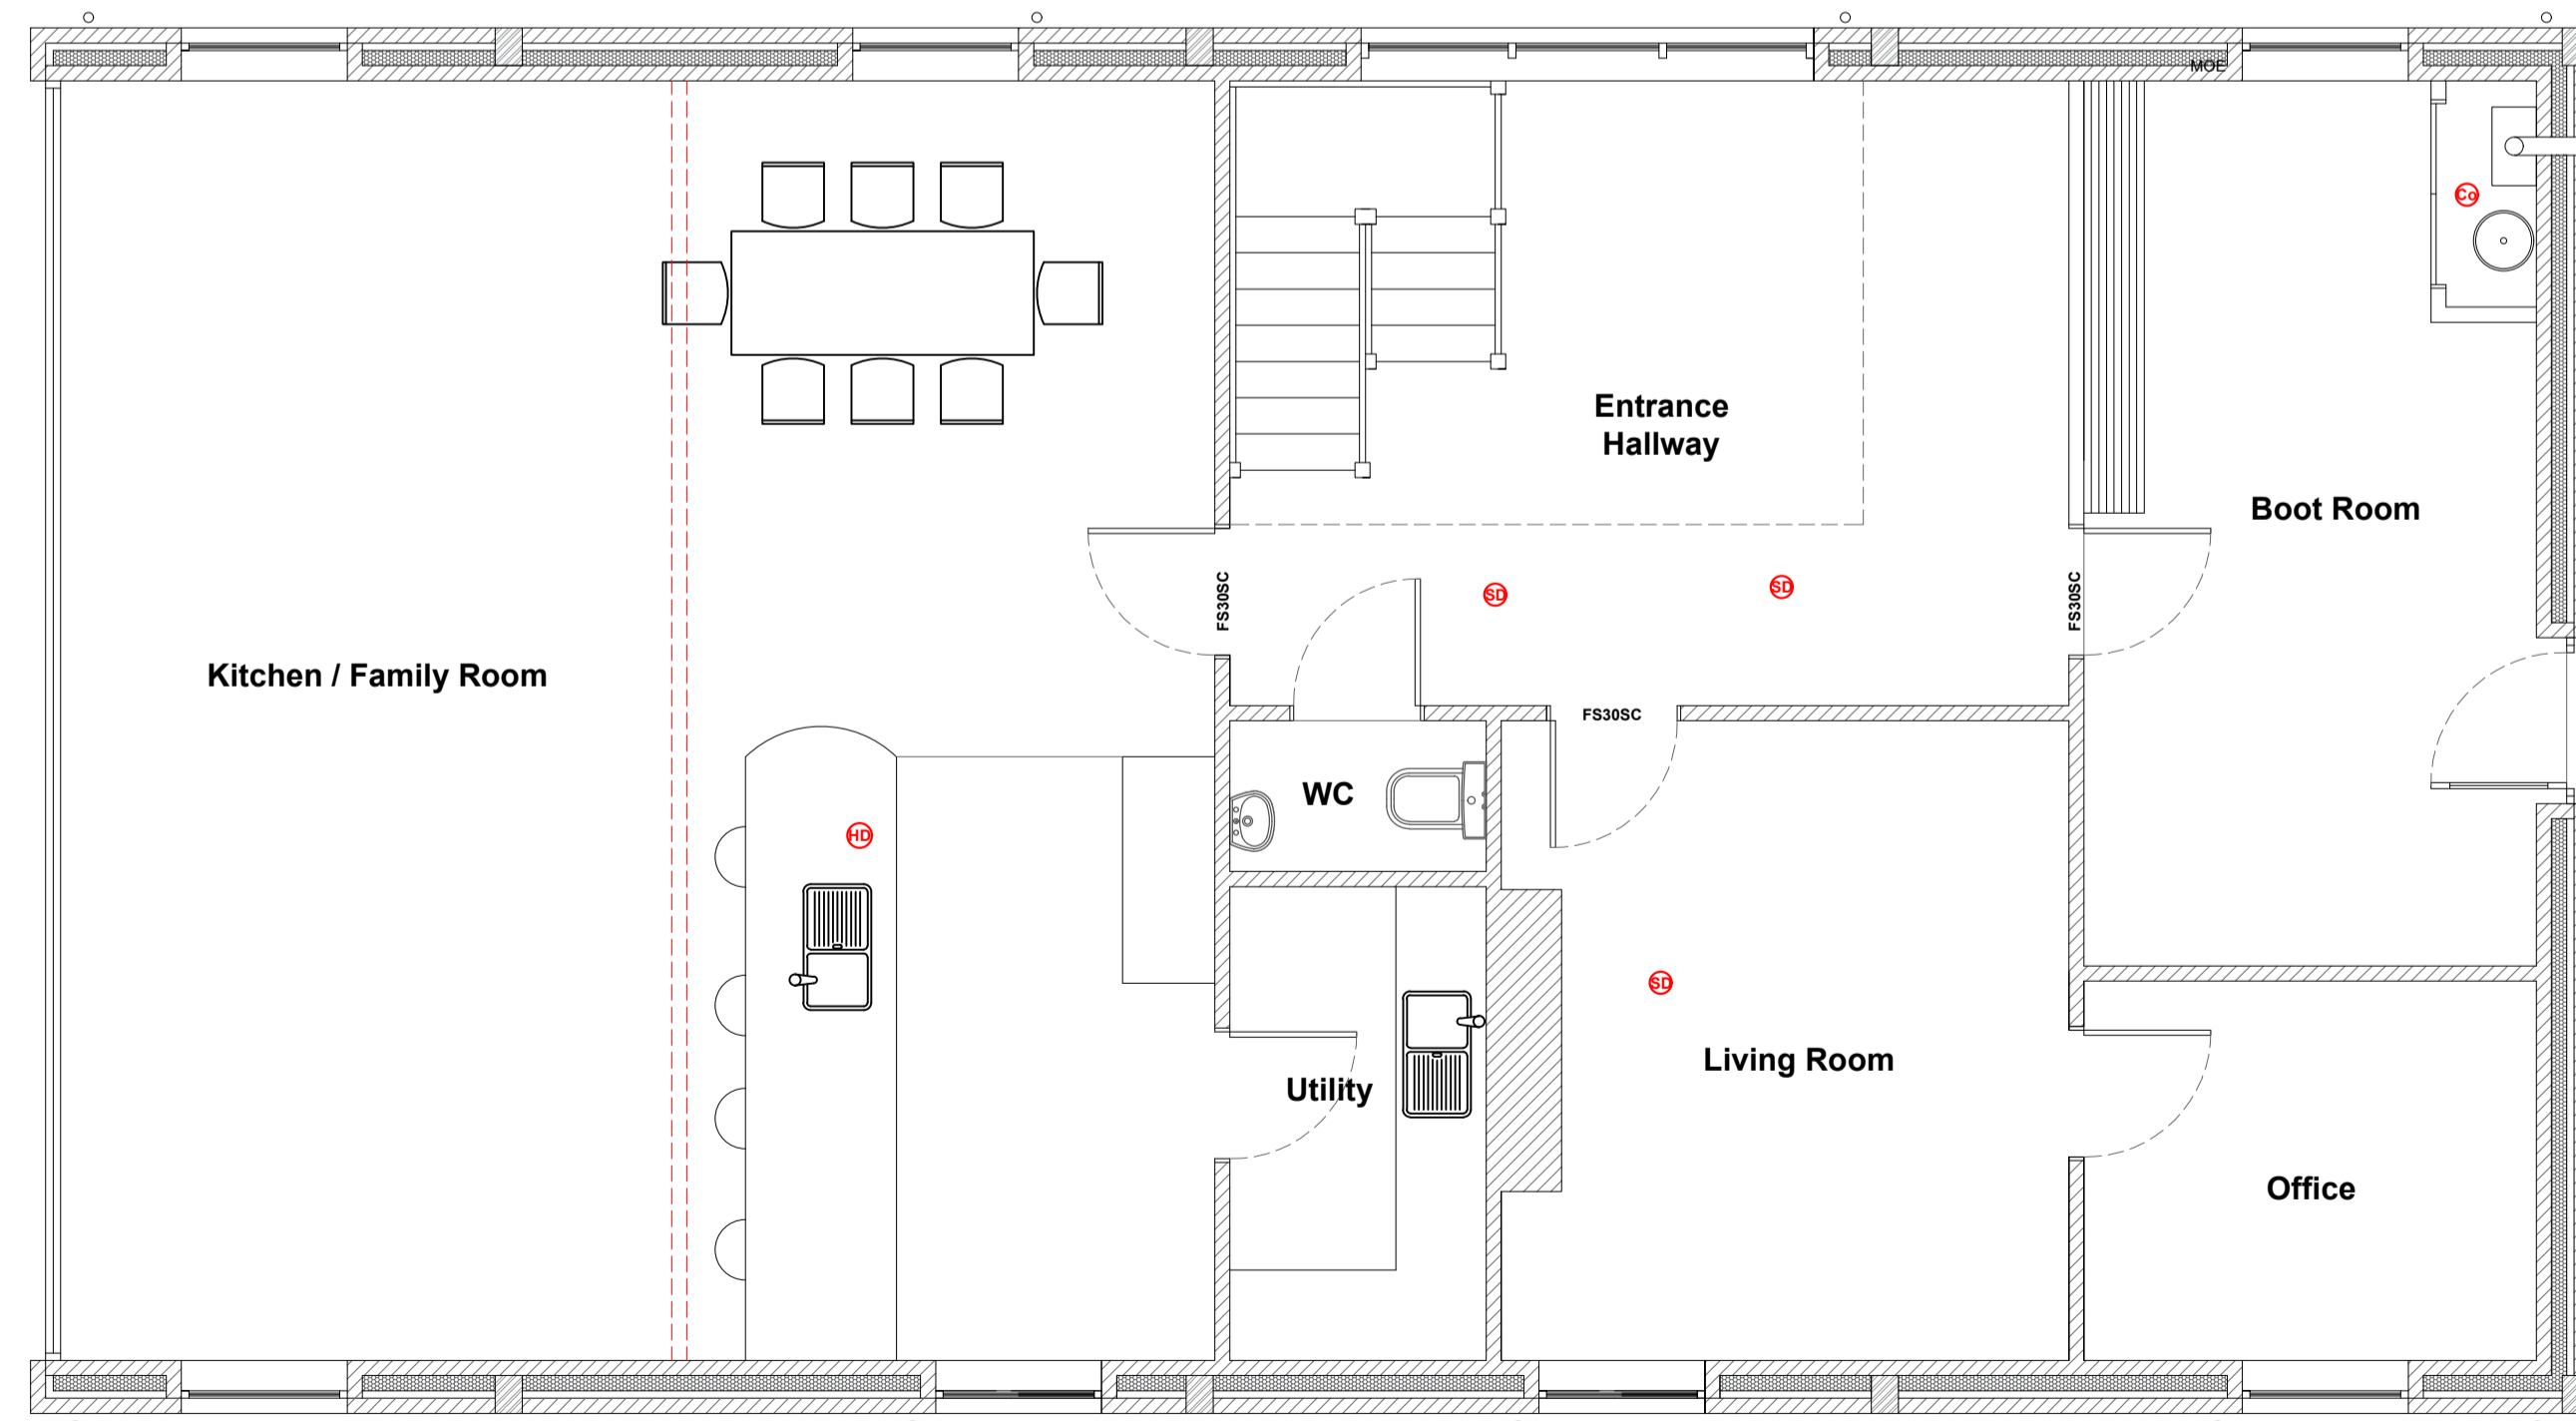

Ground Floor Floor Plan

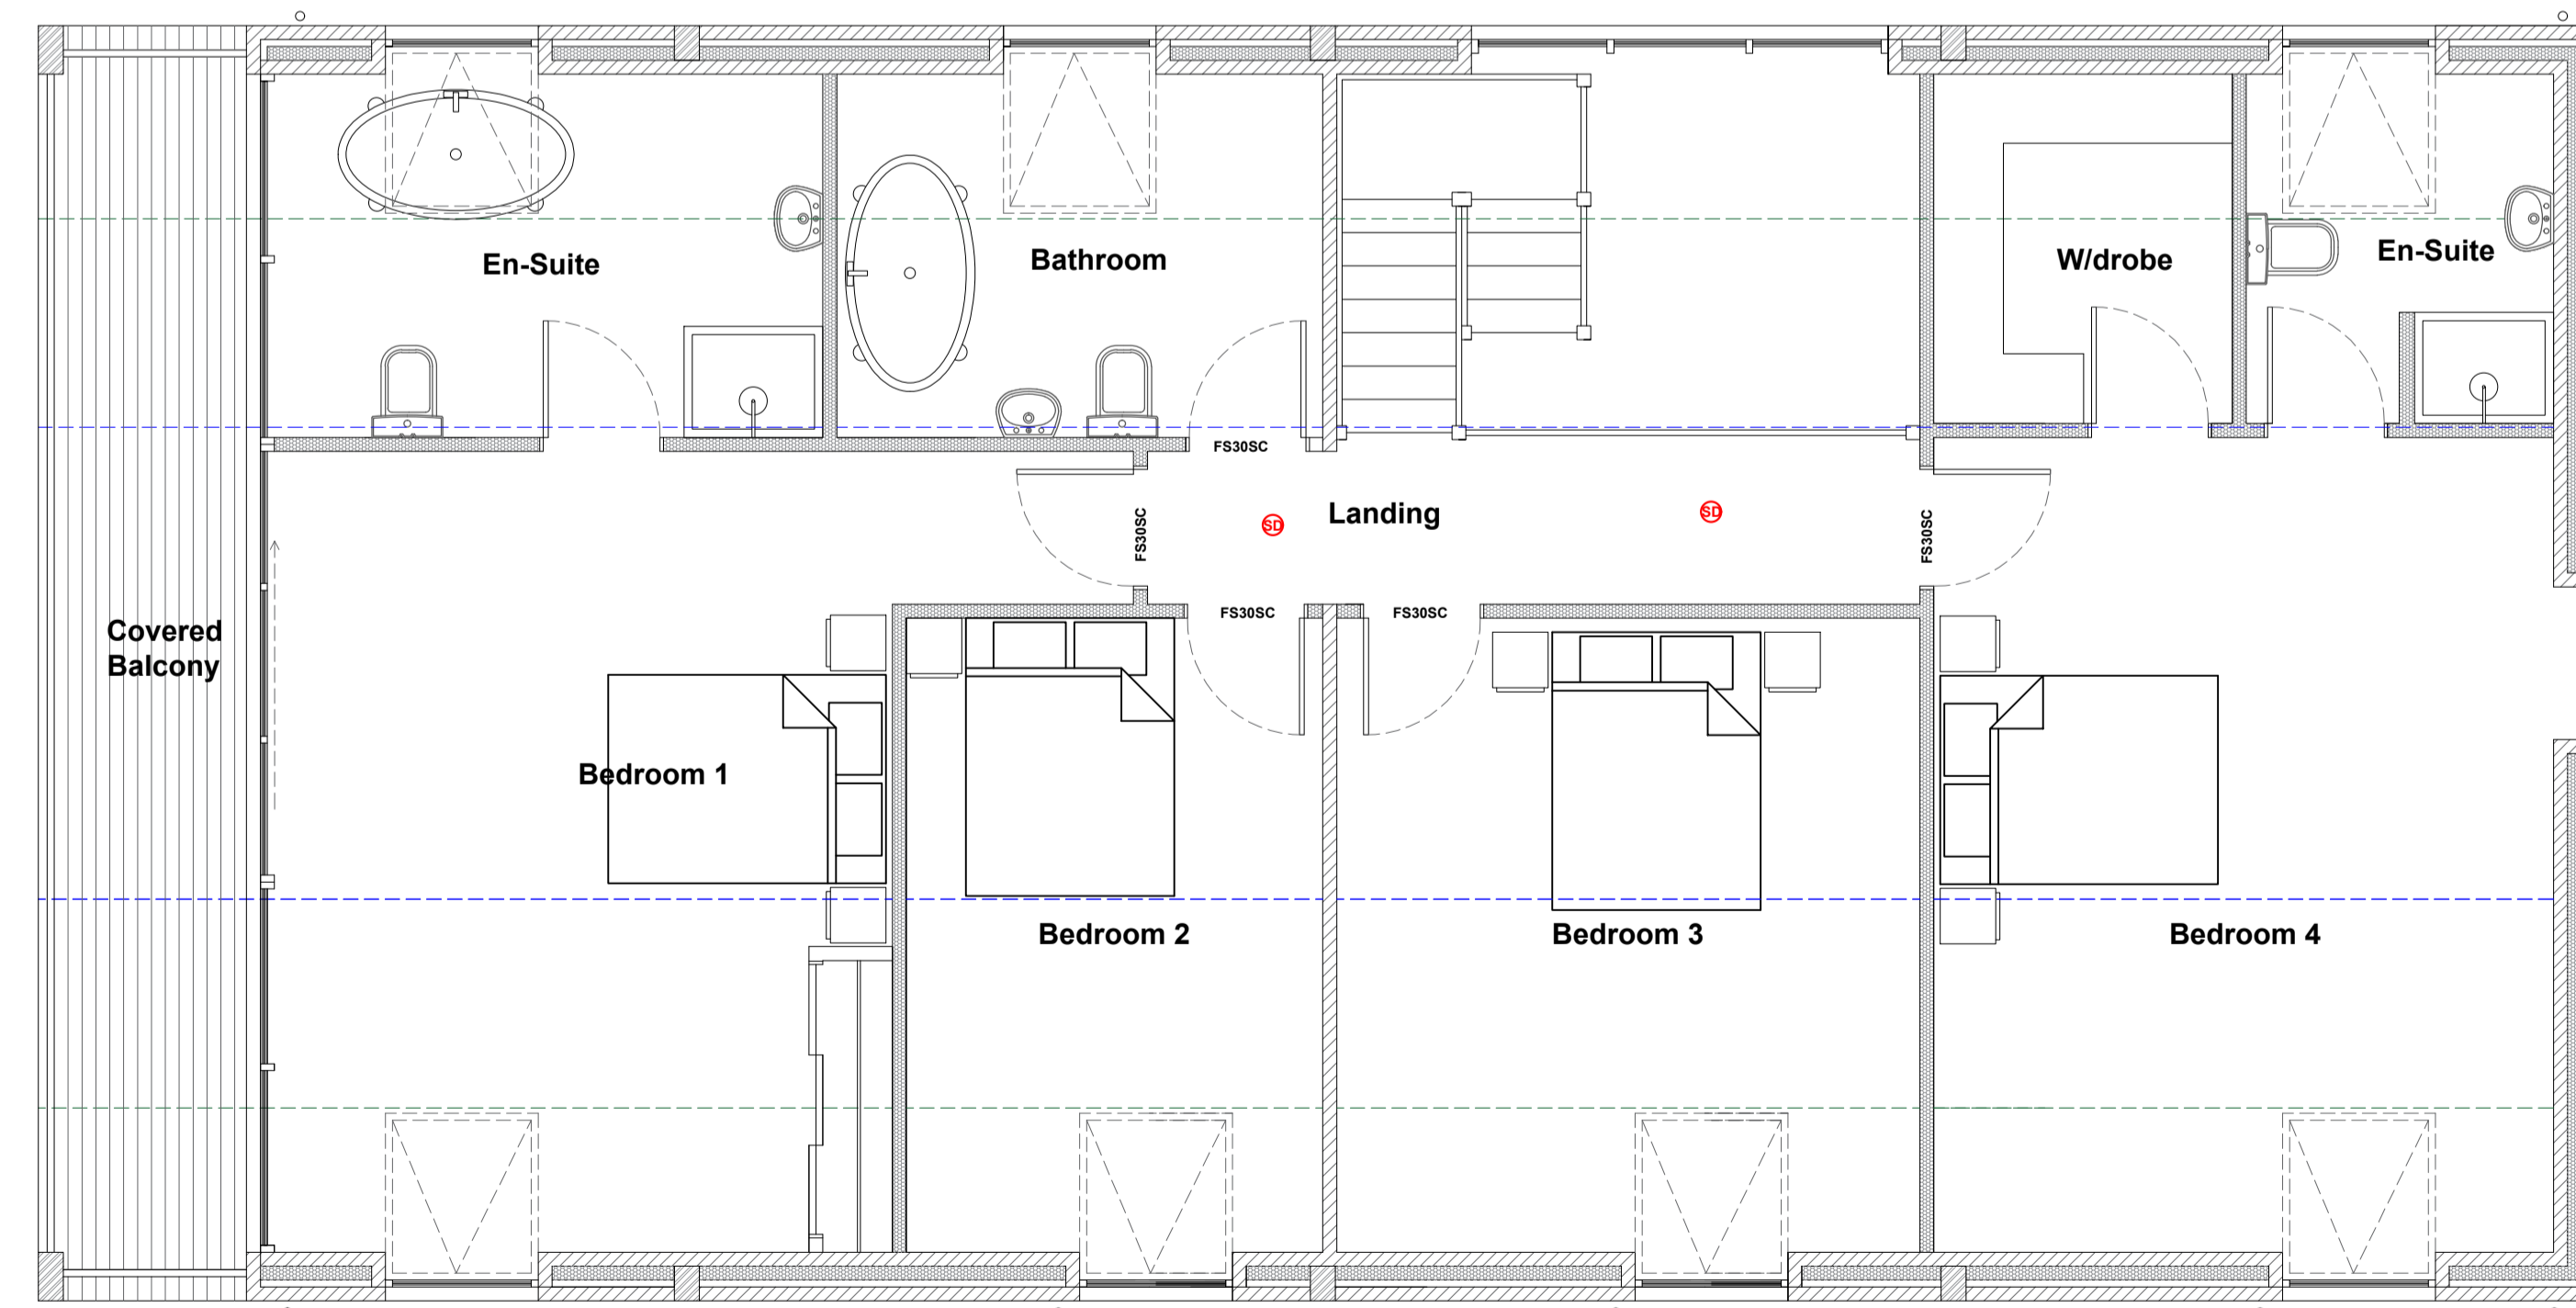

First Floor Plan

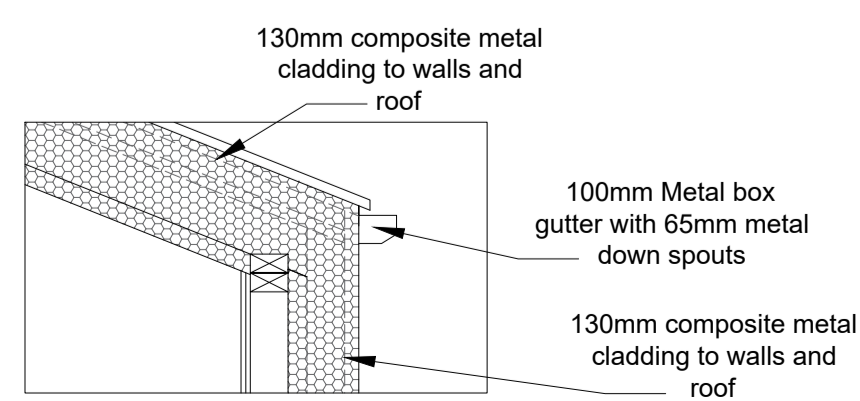

Eaves Detail - 1/10

Address	Moss Dalts, Egremont, Cumbria, CA22 2NP		
Project	Proposed Barn A Conversion Proposed Elevations & Floor Plans		
Ref	MD-DD-002	Rev	1
Scale	1/50	Date	20th July 2023
Client	Mr & Mrs Dhillon	Paper Size	A1