



SE ELEVATION

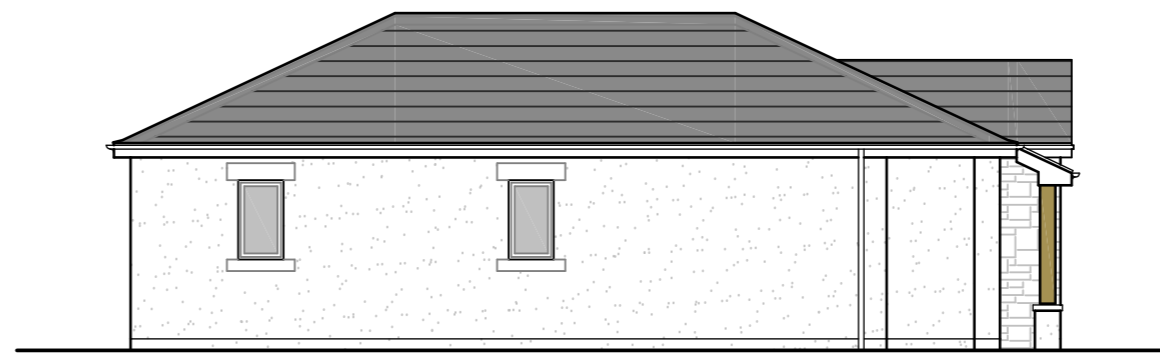


NE ELEVATION



NW ELEVATION

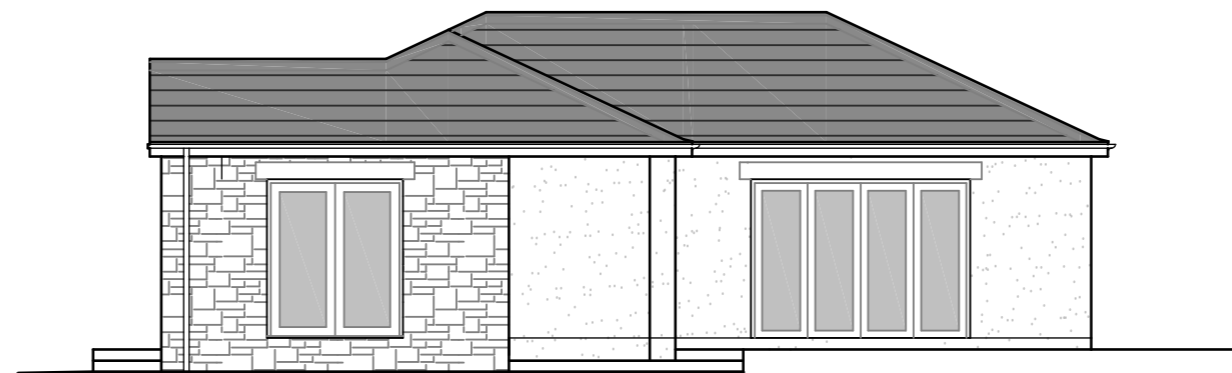

SW ELEVATION

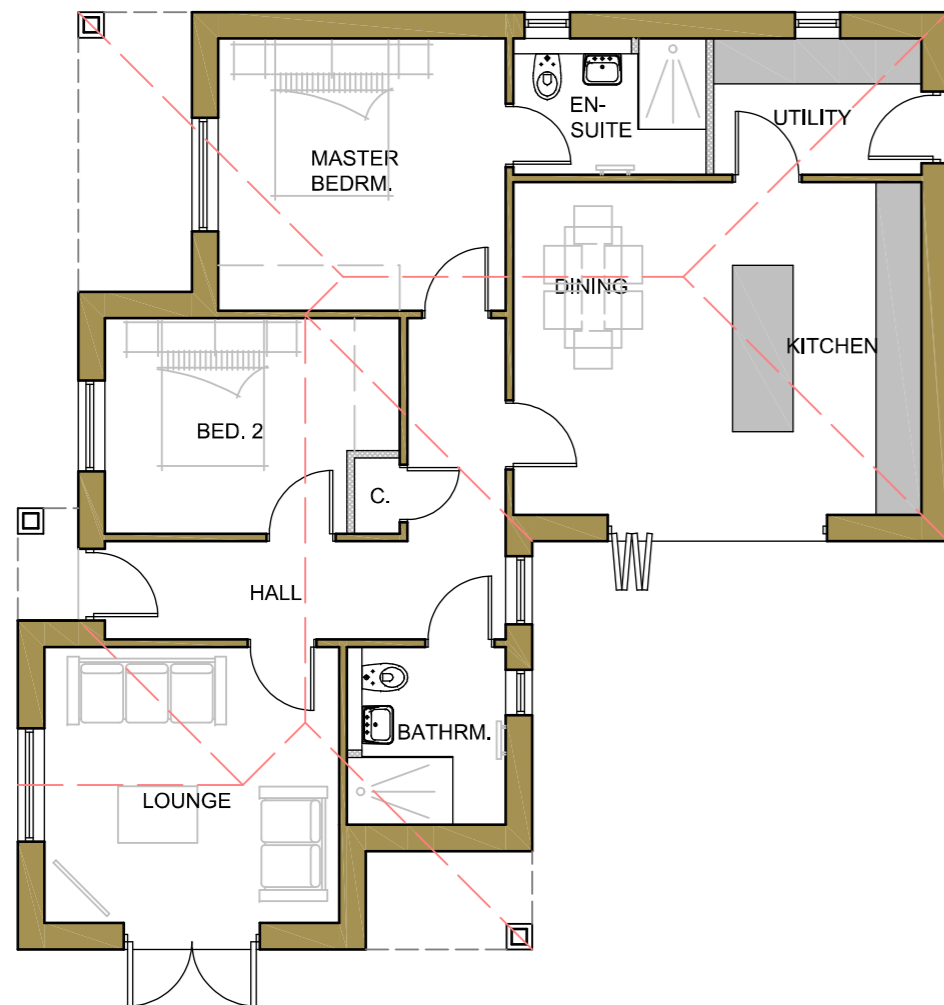

PLAN
91.17m² G.I.A.
(981 sq. ft.)

EXTERNAL MATERIALS

Roof - Dark grey concrete interlocking tile.

Walls - Mix of off-white K-Rend and buff colour Bradstone coursed waling stone.

White or Anthracite grey uPVC windows.

White or Anthracite grey uPVC doors.

No.	Date	Revision	Initial

ALPHA DESIGN

Architectural Services
Member of the Chartered Institute of
Architectural Technologists

Tel: 01900 829199 email: gb@adcumbria.co.uk

Project _____

**DETACHED BUNGALOW,
LAND TO NORTH OF
OAK CRESCENT,
WHITEHAVEN**

Client _____

MR & MRS I. HARVEY

Drawing _____

**PROPOSED PLAN &
ELEVATIONS**

Scale 1:100 @ A2 Drawn GB

Checked _____ Date FEB. 2024

Drawing No.

23/03/1043 - 03

This drawing and design is copyright and must not be reproduced in part or in whole without prior written consent. Contractors must verify all dimensions on site before commencing work or preparing shop drawings.