



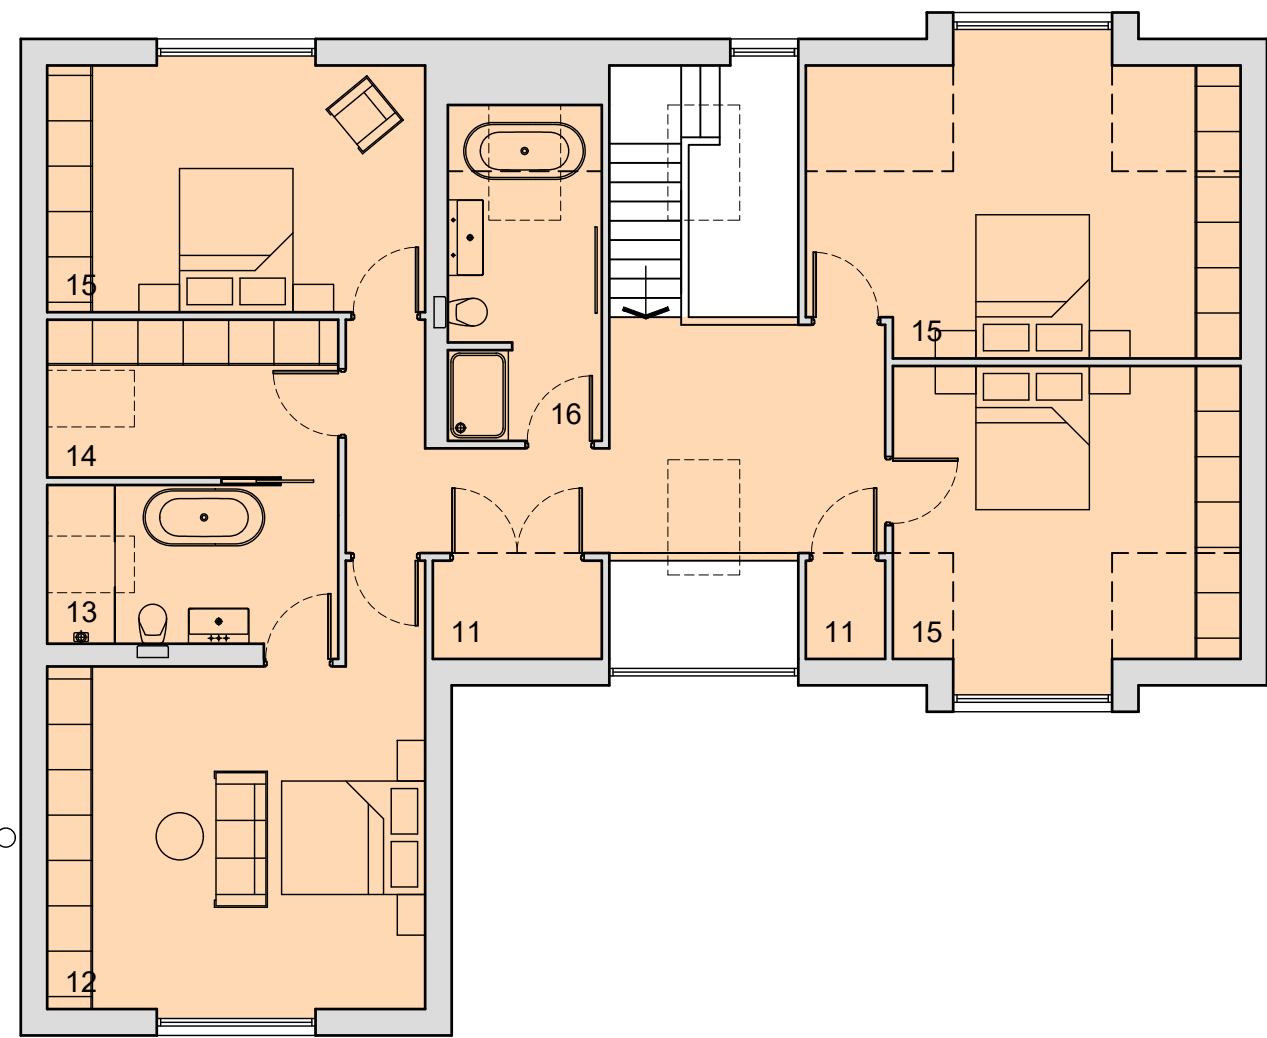

First

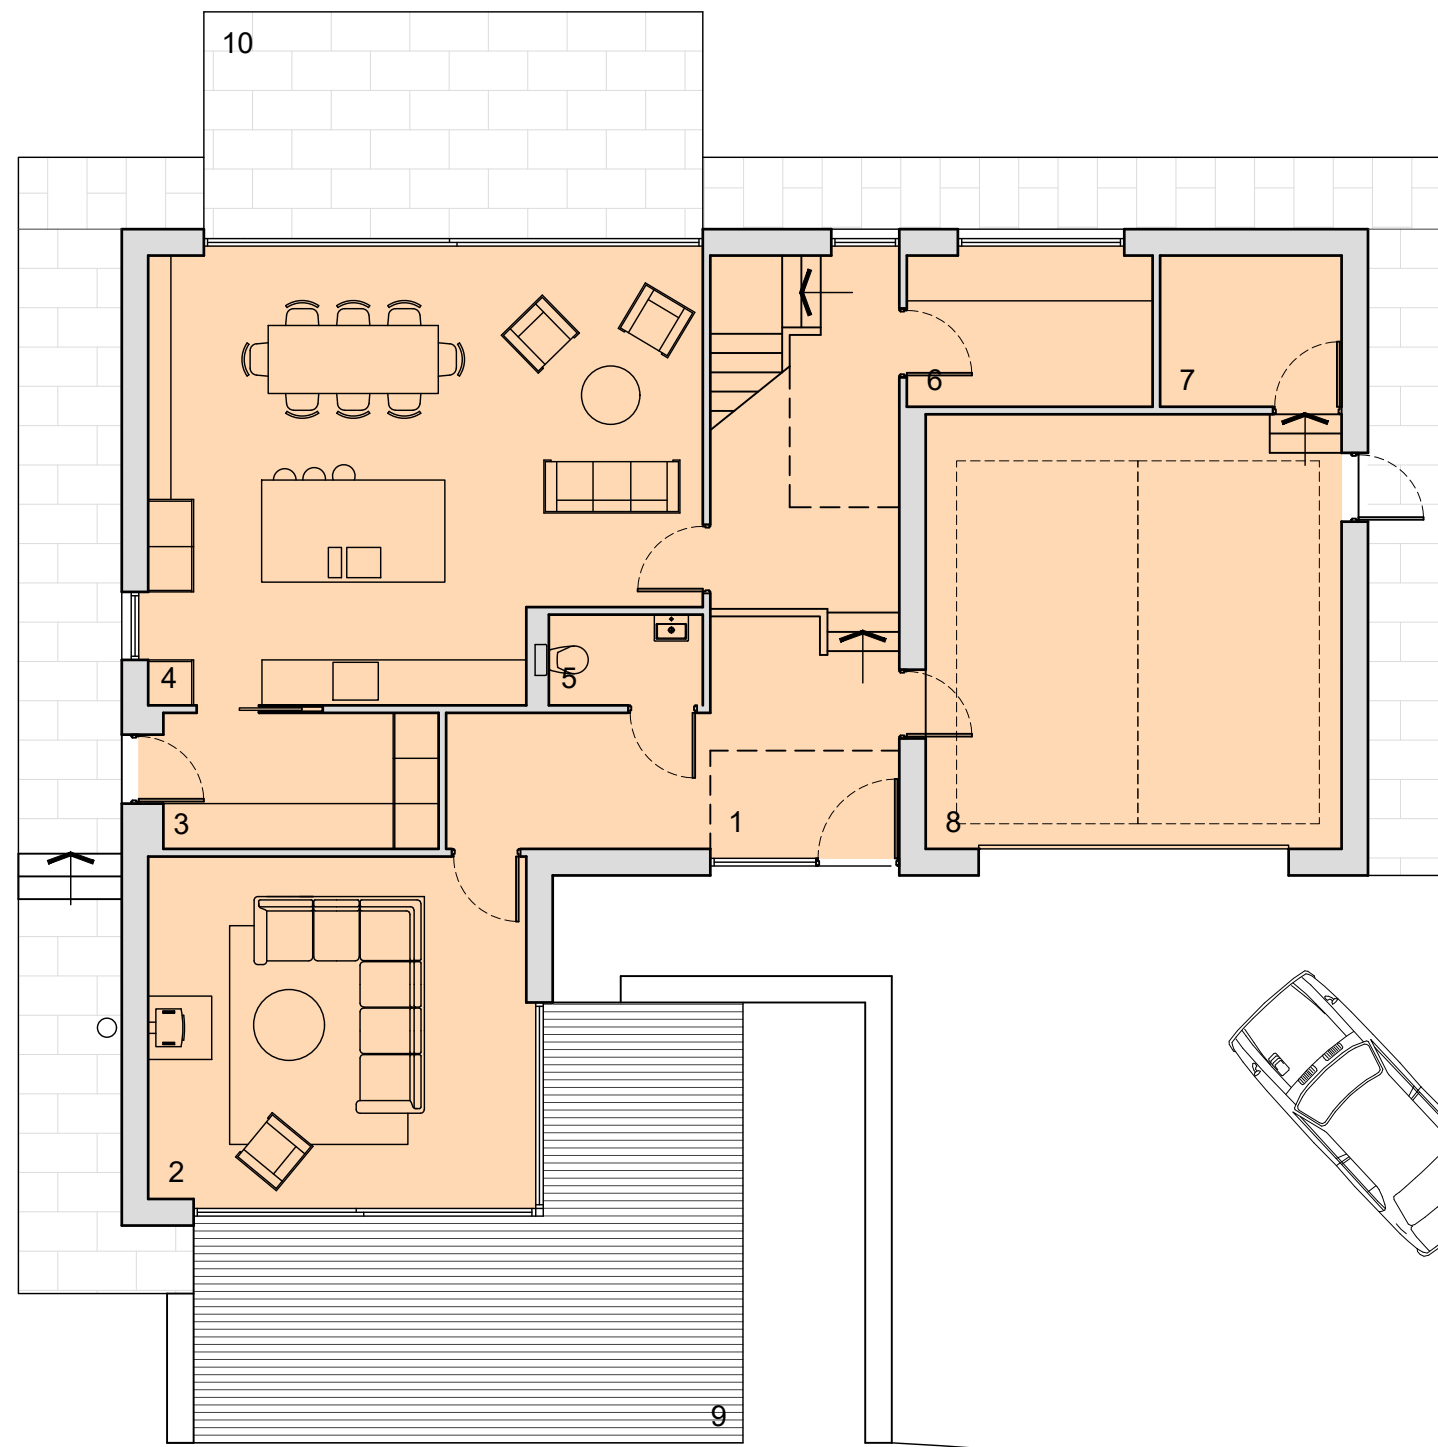


Ground


0 1m 2m 3m 4m 5m
(do not scale from drawing)

1. Entrance
2. Living room
3. Utility
4. Kitchen/dining
5. WC
6. Office
7. Plant
8. Garage
9. Deck
10. Patio
11. Store
12. Master bedroom
13. En-suite
14. Dressing room
15. Bedroom
16. Bathroom


Ground - 146m² (including garage)
First - 140m²
Total - 286m²

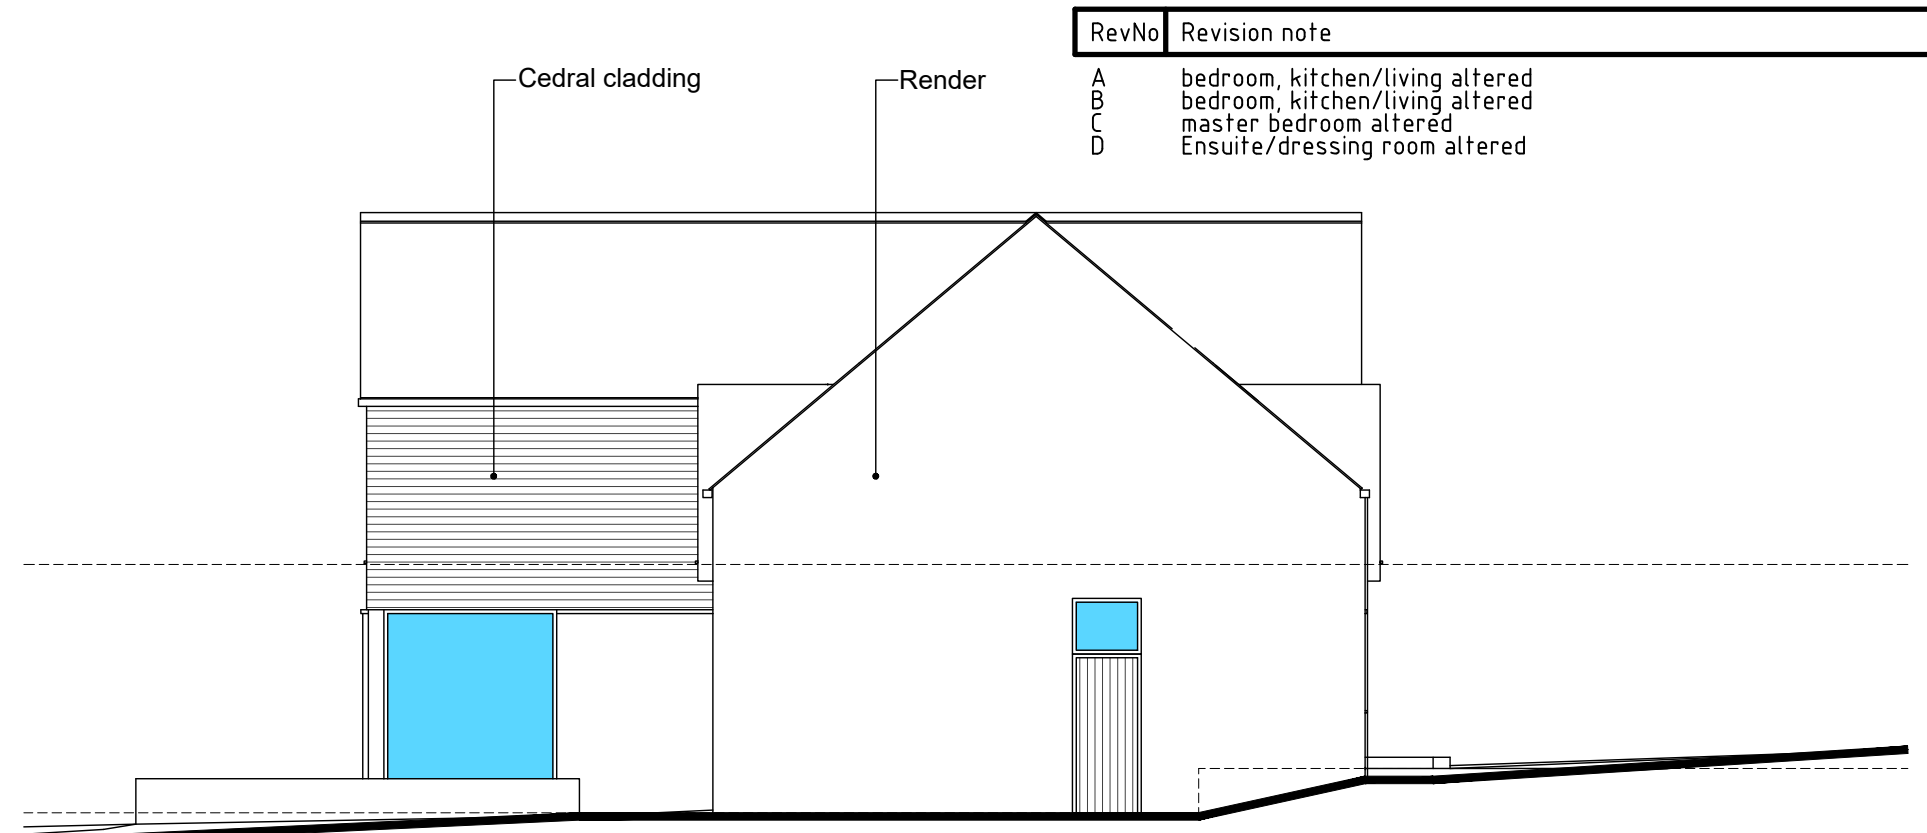


Right

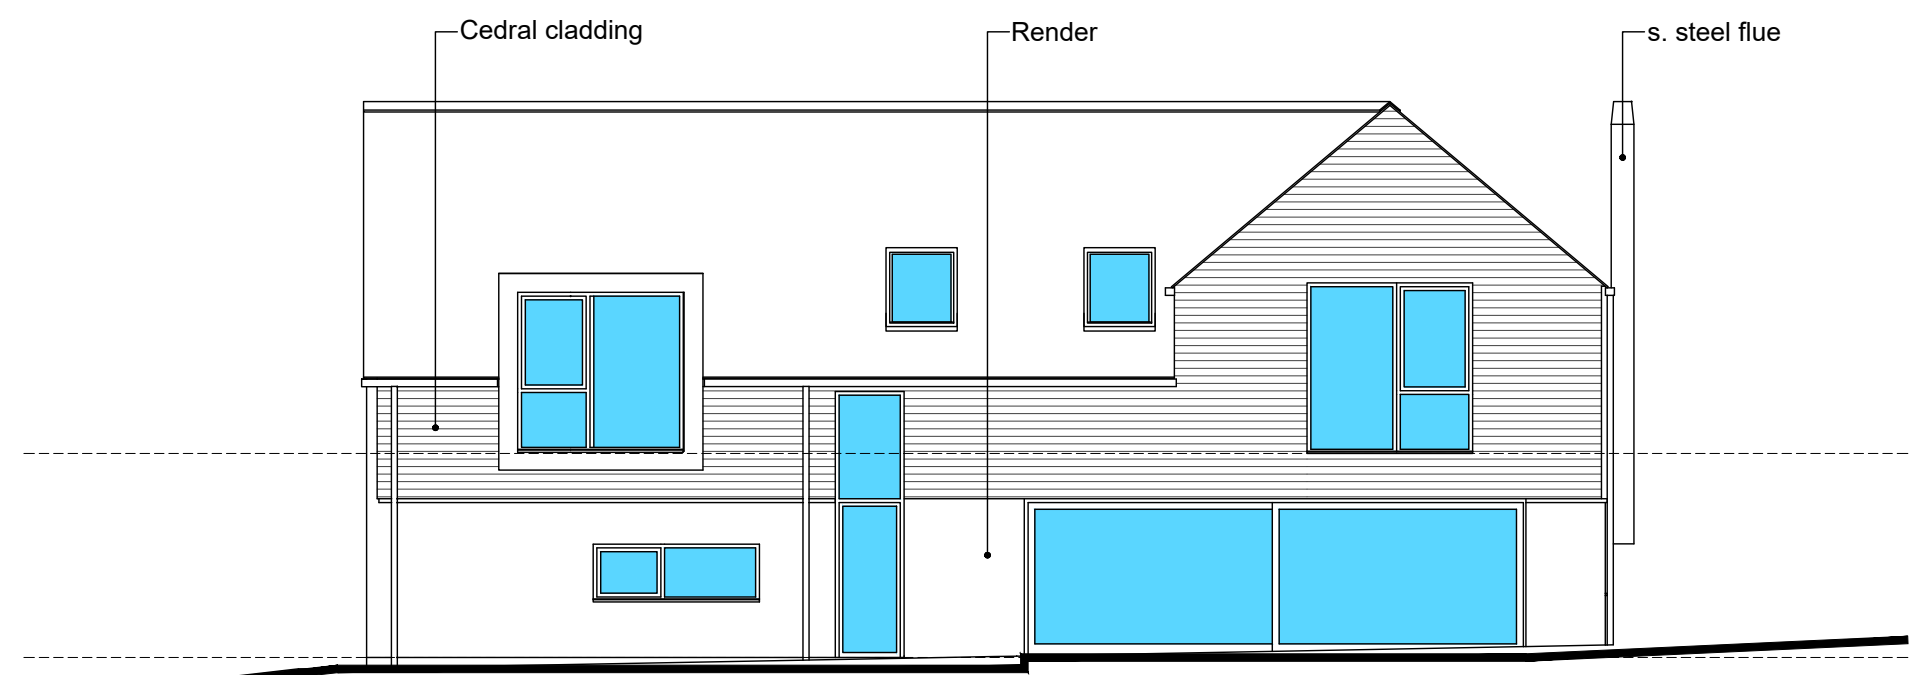

Rear

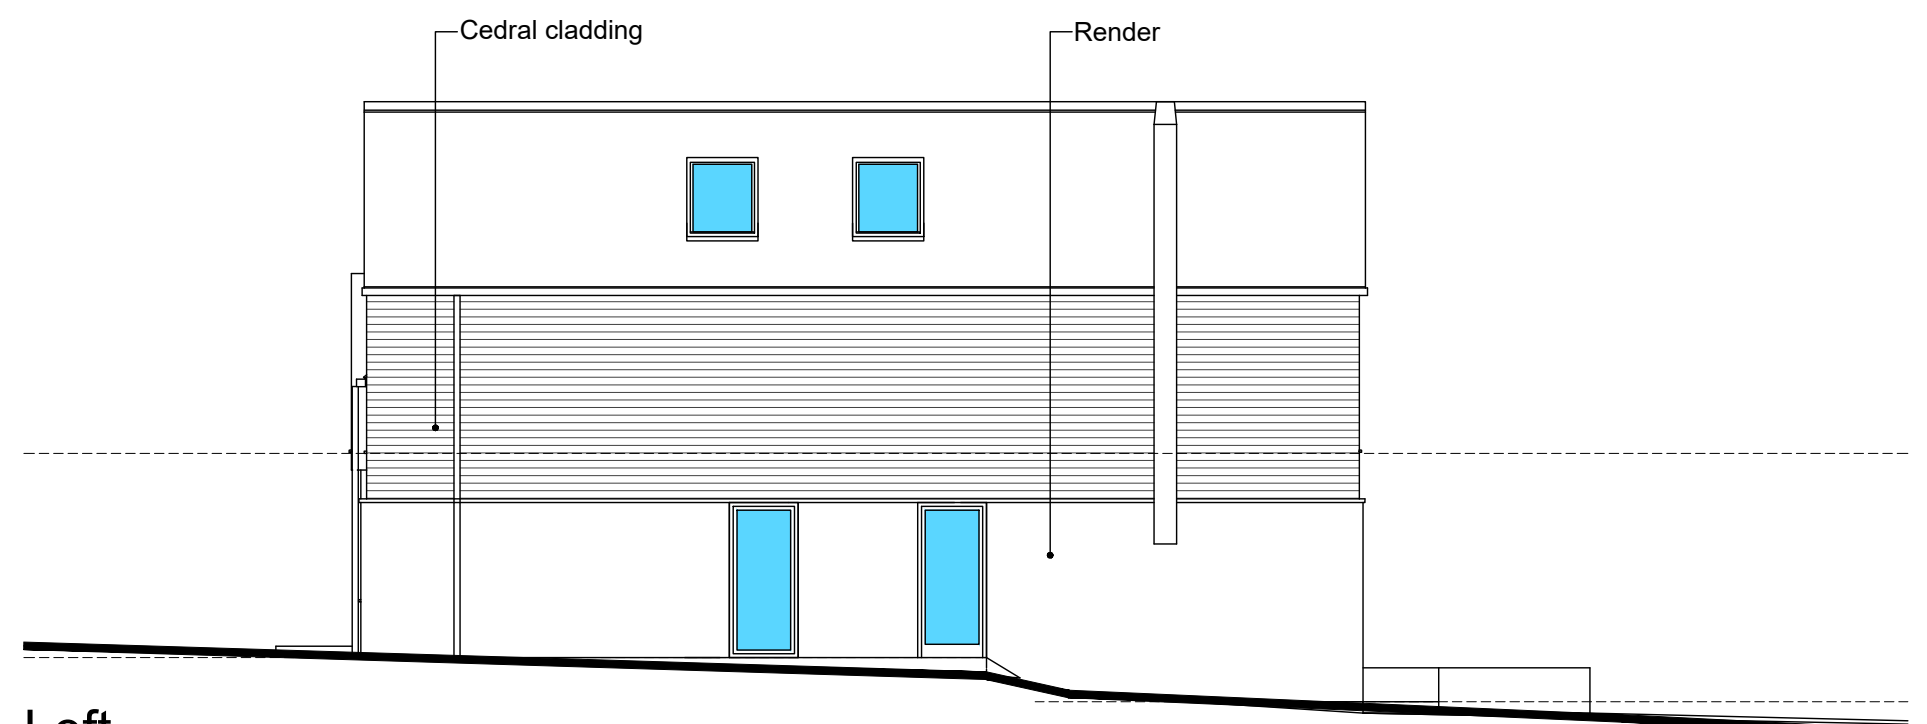

Left

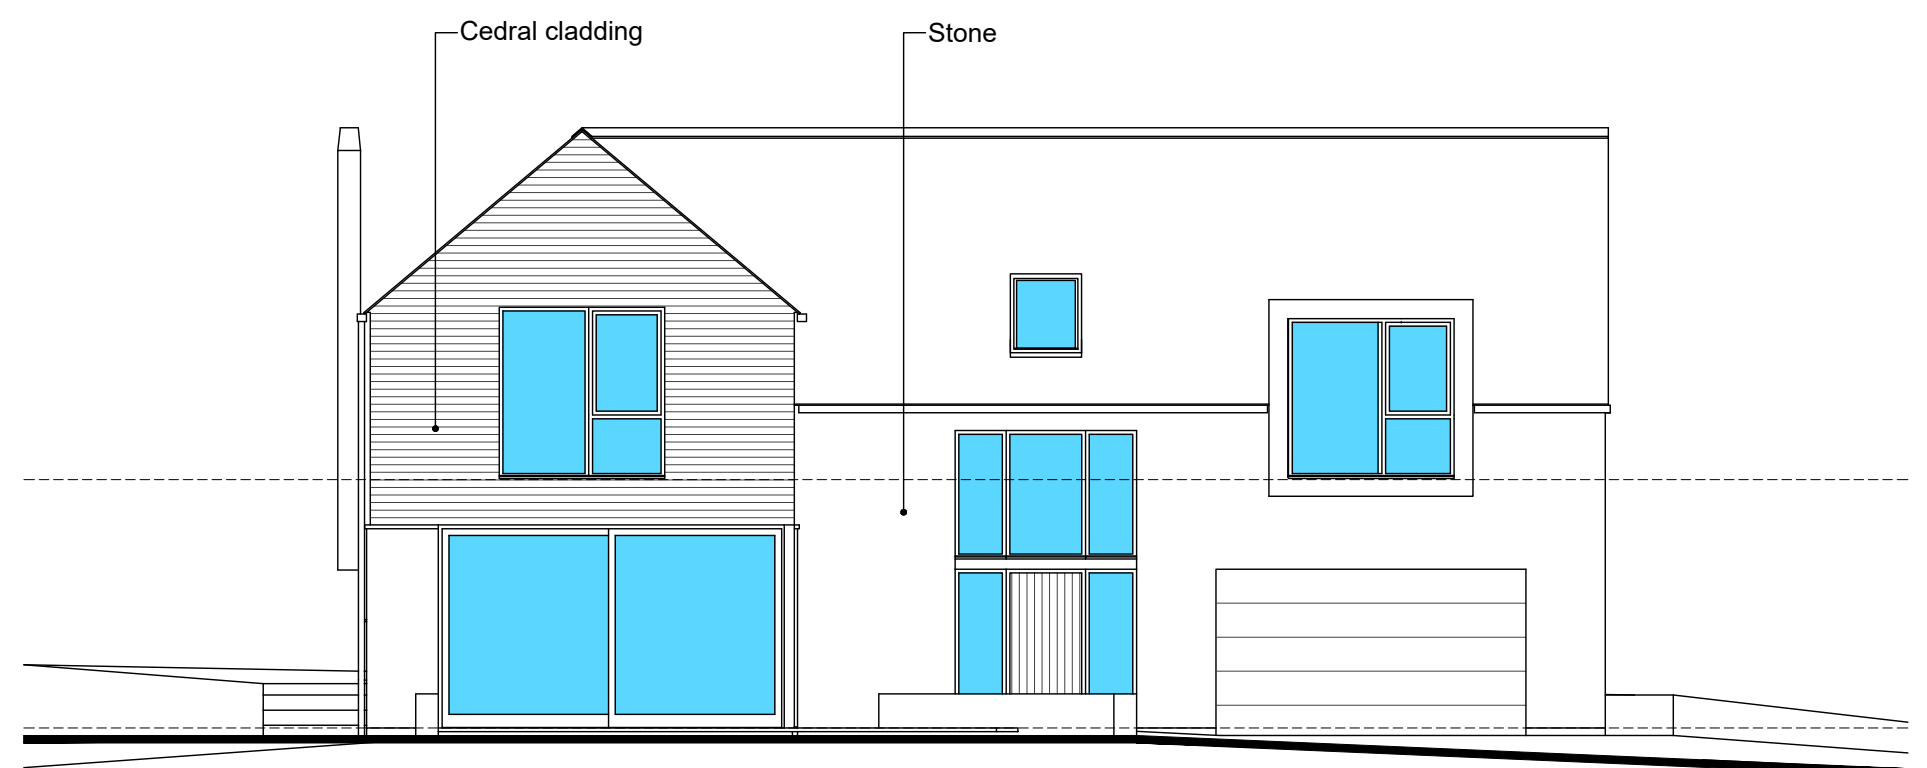

Front

Materials
Roof - Slate
Walls - cedral cladding, render, stone
Window/Doors - Aluminium clad timber

RevNo	Revision note	Date
A	bedroom, kitchen/living altered	27/09/21
B	bedroom, kitchen/living altered	27/10/21
C	master bedroom altered	04/11/21
D	Ensuite/dressing room altered	05/11/21

enquiries@redraven.net contemporary design creative computing
www.redraven.net red raven design ltd. registered in england and wales no. 4507286
01900 826023 8 Cocktons Yard Cockerhouth Cumbria CA13 9LN

ISSUED AS:-	Preliminary ☐ Final ☒	Filename 210803-higgins-gilgarrn-surv-feas.dwg	Date 07/09/21	Scale 1/100@A1
Jordan Higgins Plot 2 Gilgarran		Plans & Elevations 210803-01 Edition D Sheet 1 of 1		

No responsibility is accepted for unauthorised use. All errors or discrepancies must be reported immediately.
© Red Raven Design Ltd. Drawing and design remains the property of RED RAVEN LTD. Drawing must not be reproduced in any medium without prior written consent.