
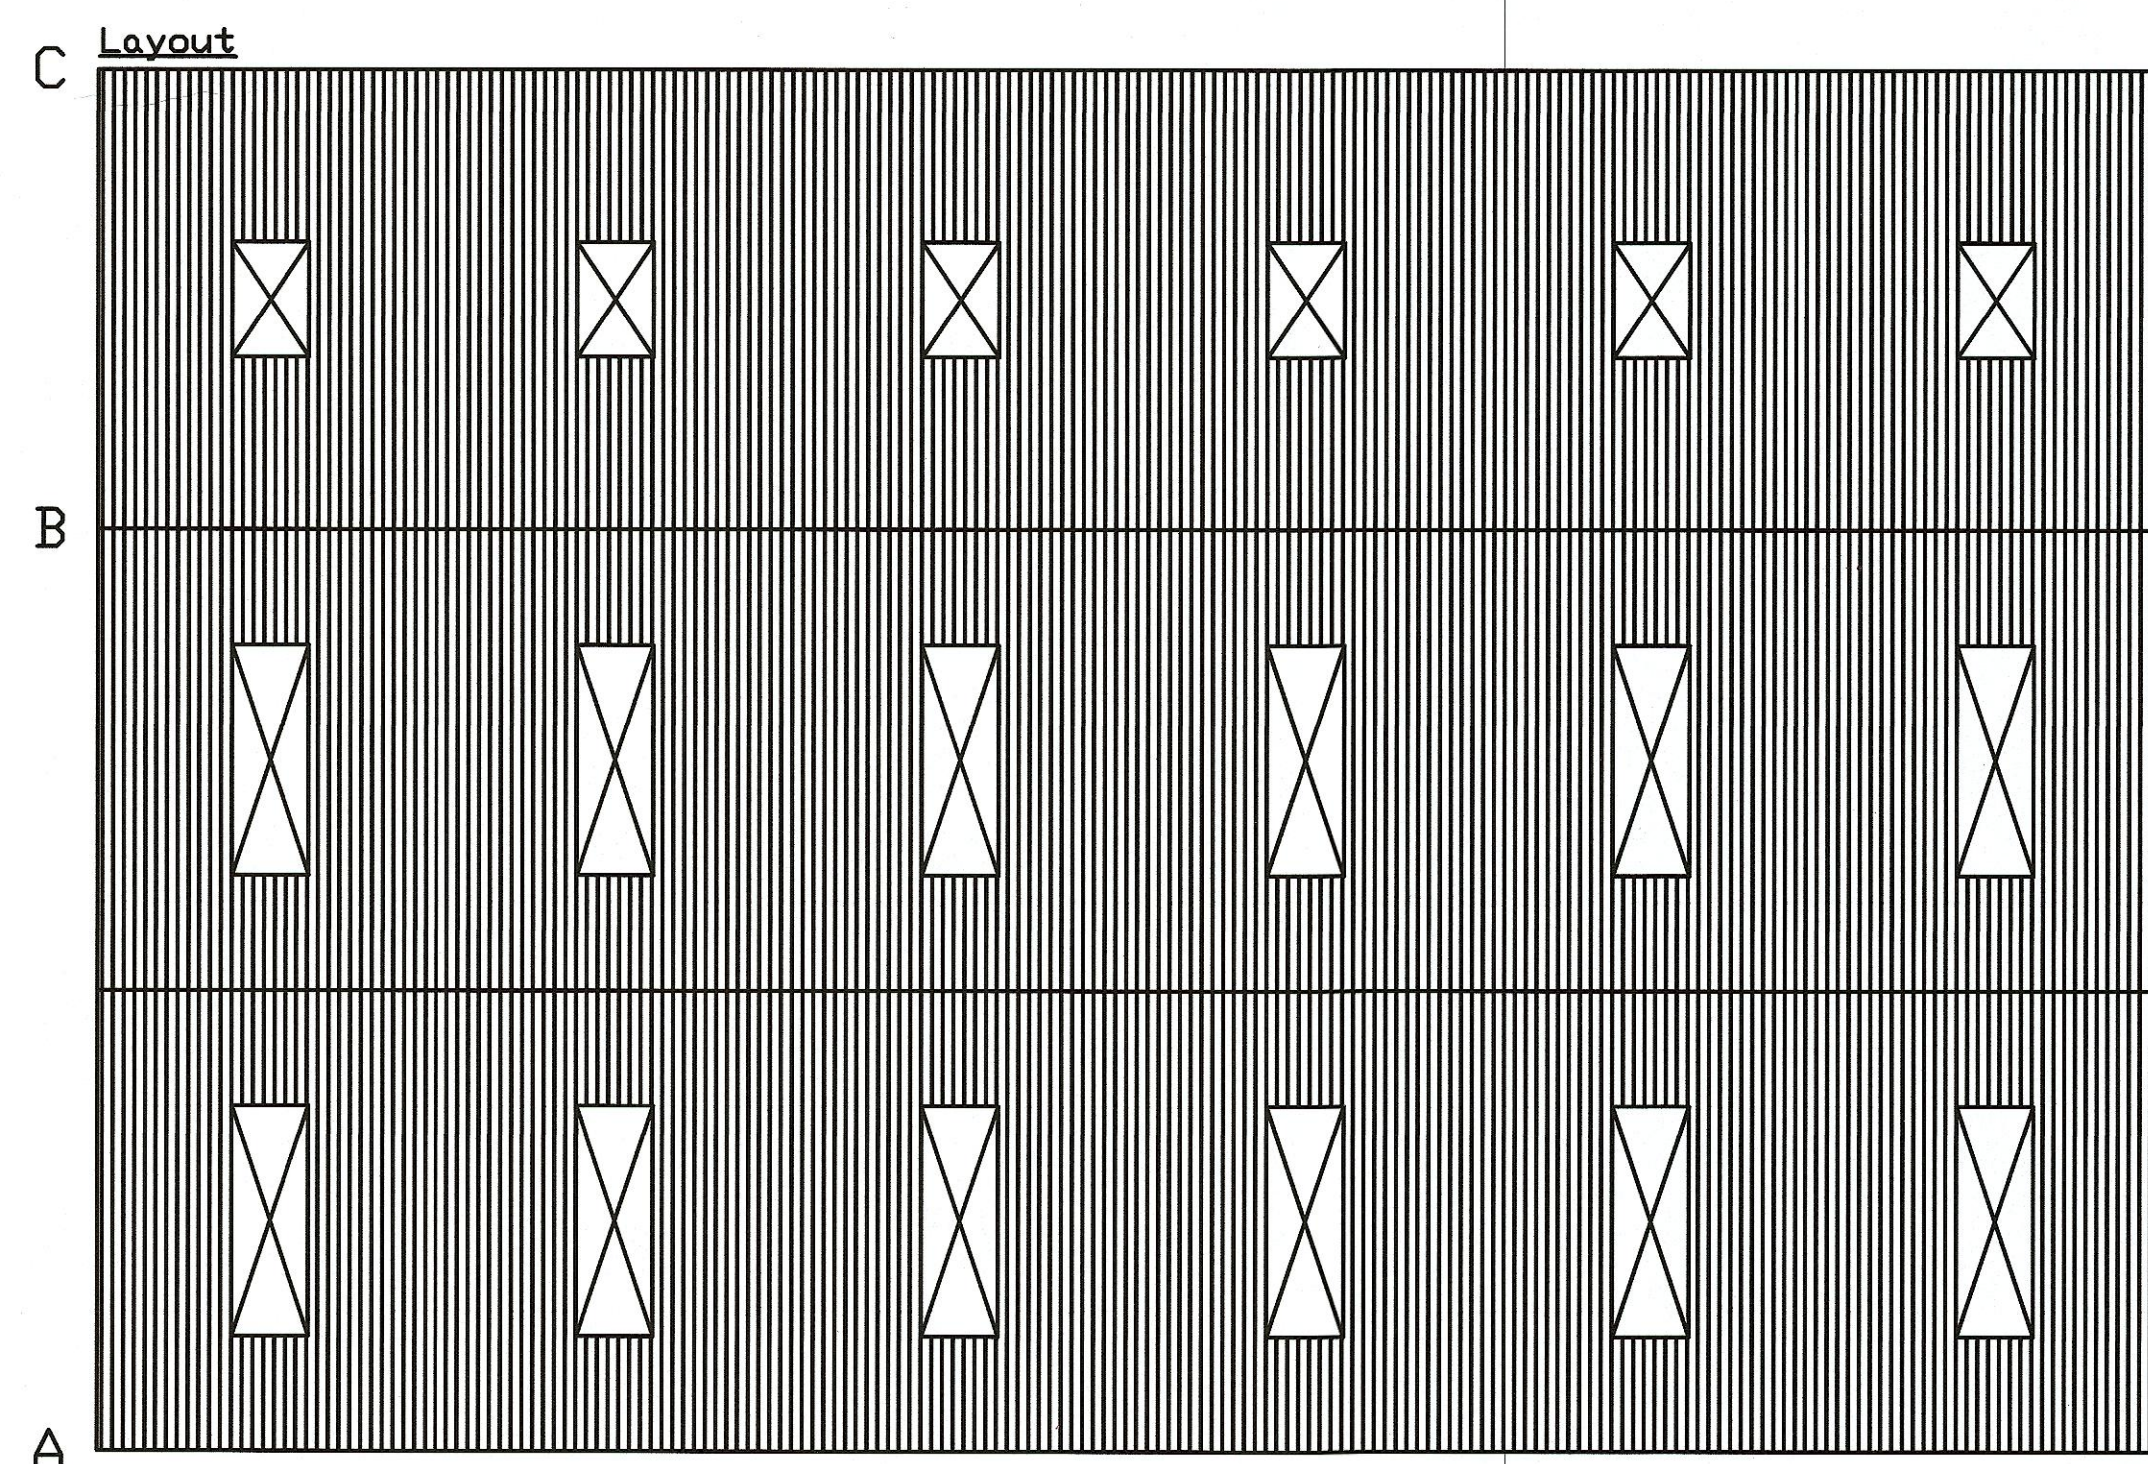
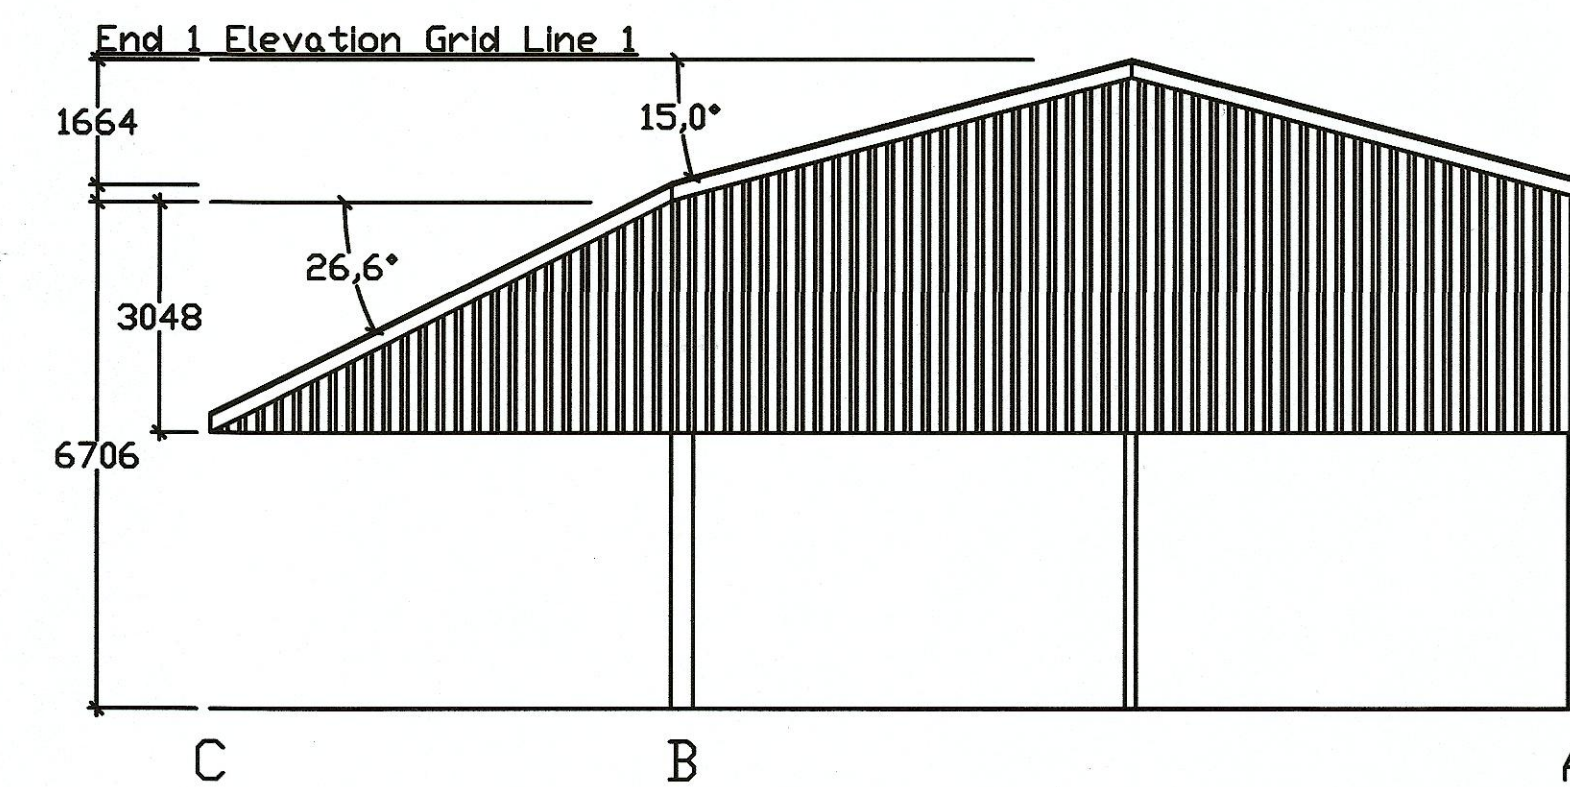
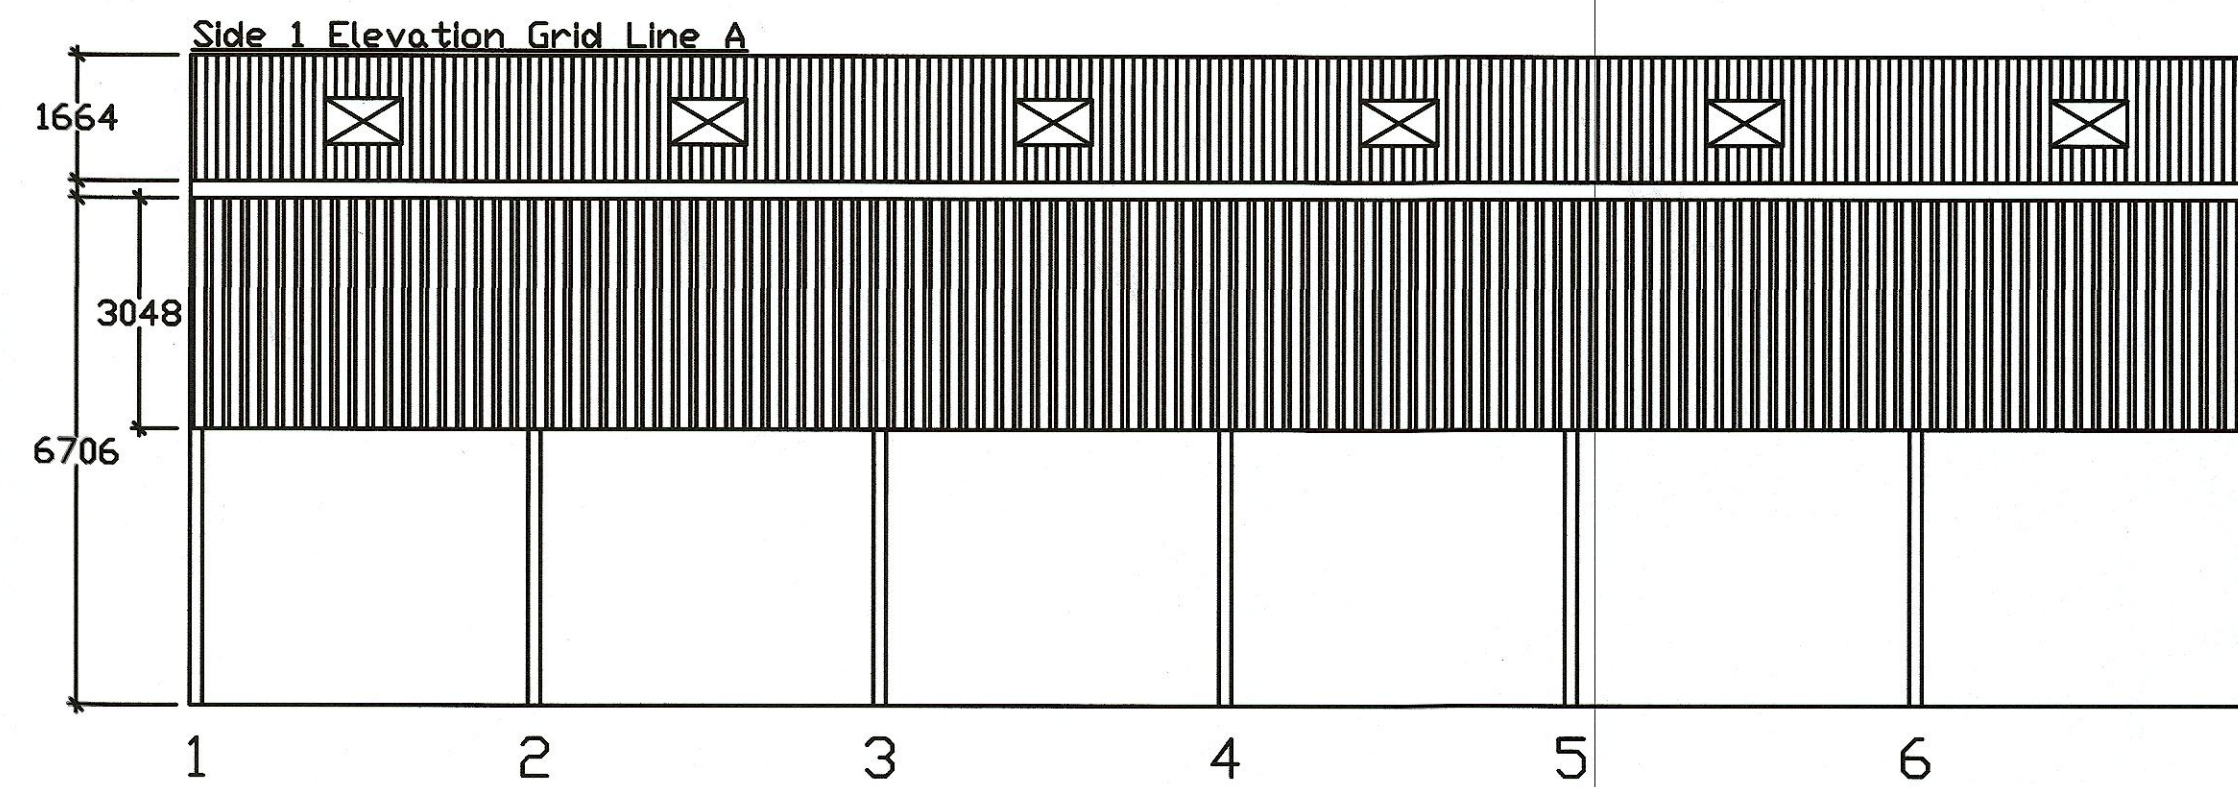
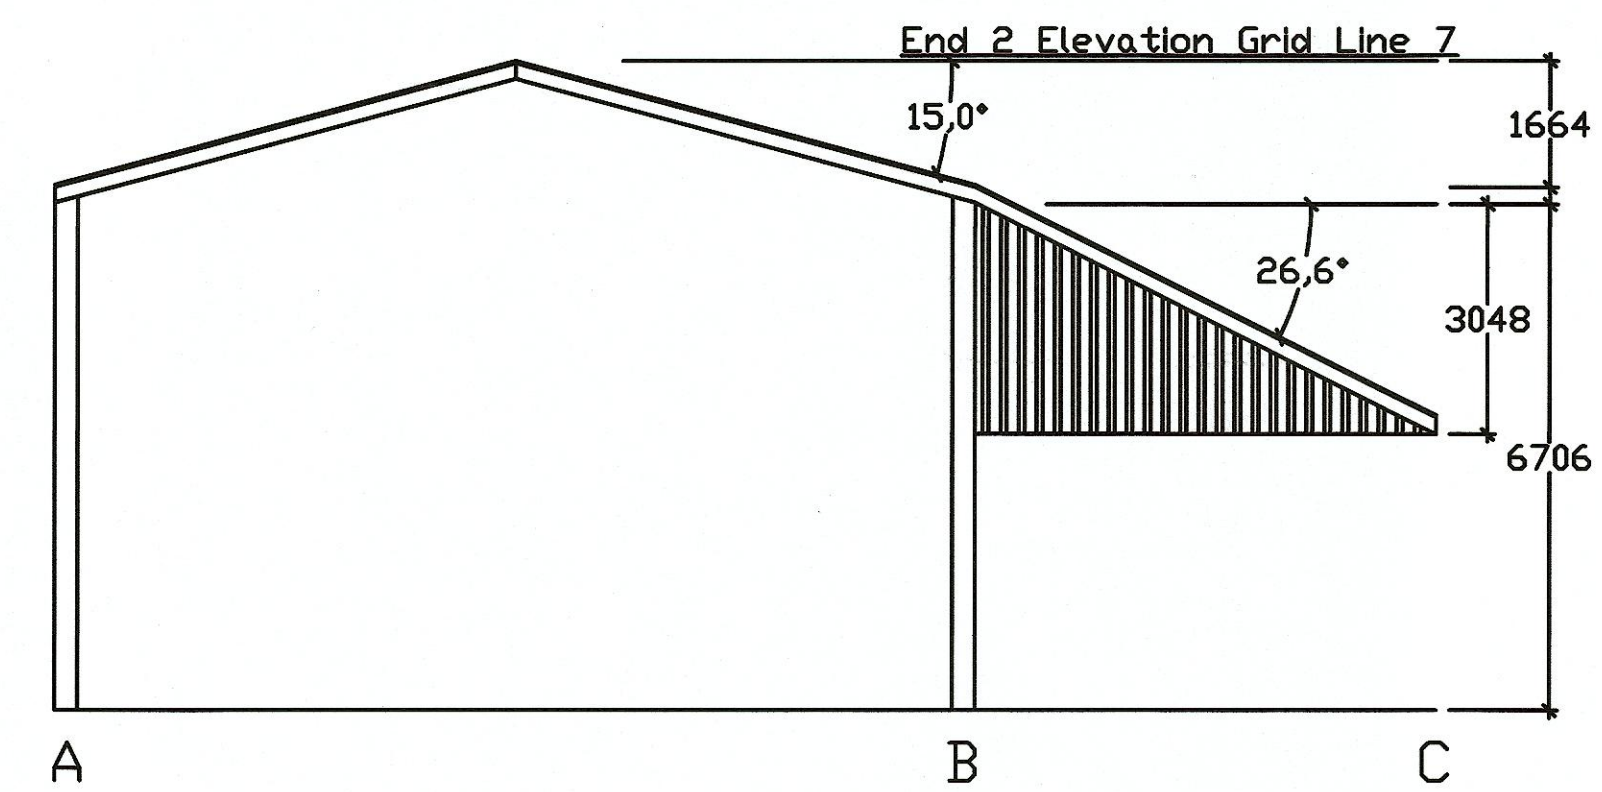


This Drawing is for Planning and Aesthetic purposes Only!
 Sizes subject to change due to Structural Calculation
 DO NOT INSTALL BASES TO THIS PLAN

CLIENT: Adrian Bateson ADDRESS: GALE 400 Acrewall's Farm Arlestone Frislington  CA16 3UW			
PROPOSED:	Agricultural		
SIZE:	90' x 60' x 22'		
DRAWN BY:	Miles Chipling		
SCALE:	1/100	DWG NO:	23-22658
REV:		DATE:	30/10/2023

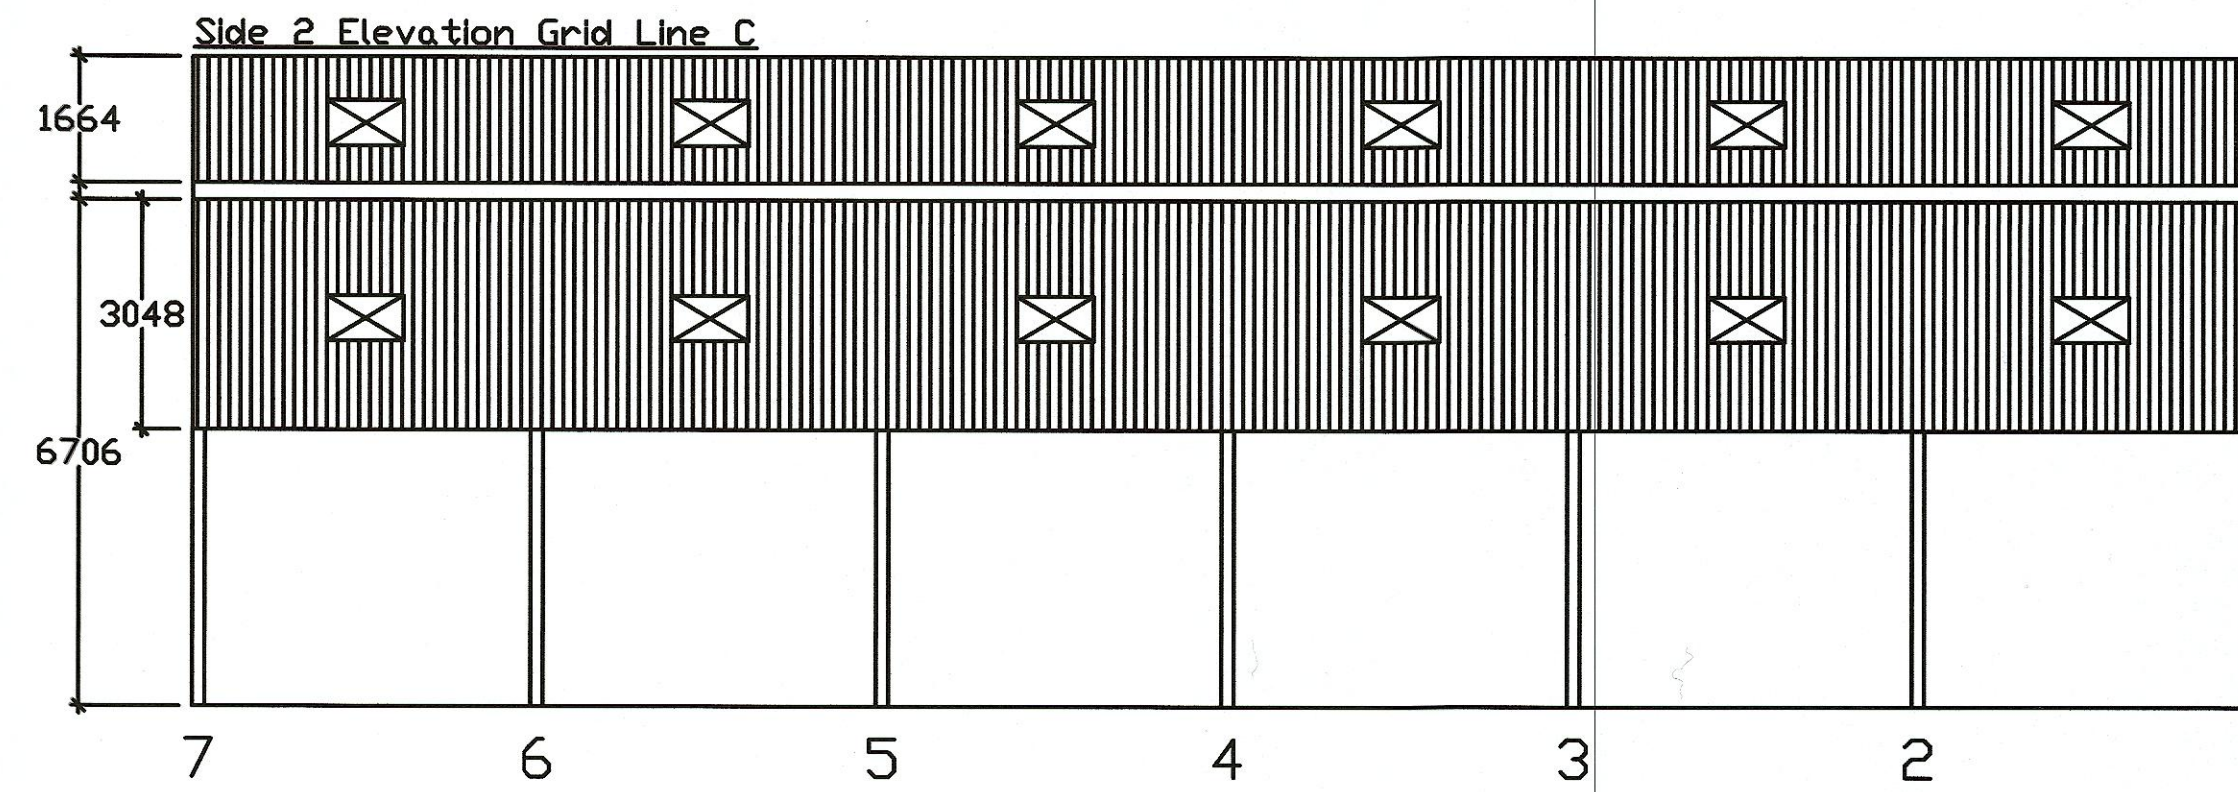

GRAHAM HEATH CONSTRUCTION LTD
 THE CREAMERY
 WRENBURY INDUSTRIAL ESTATE
 STATION ROAD
 WRENBURY
 NR NANTWICH
 CHESHIRE, CV5 8EX
 TEL: 01270 781158
 FAX: 01270 781165