

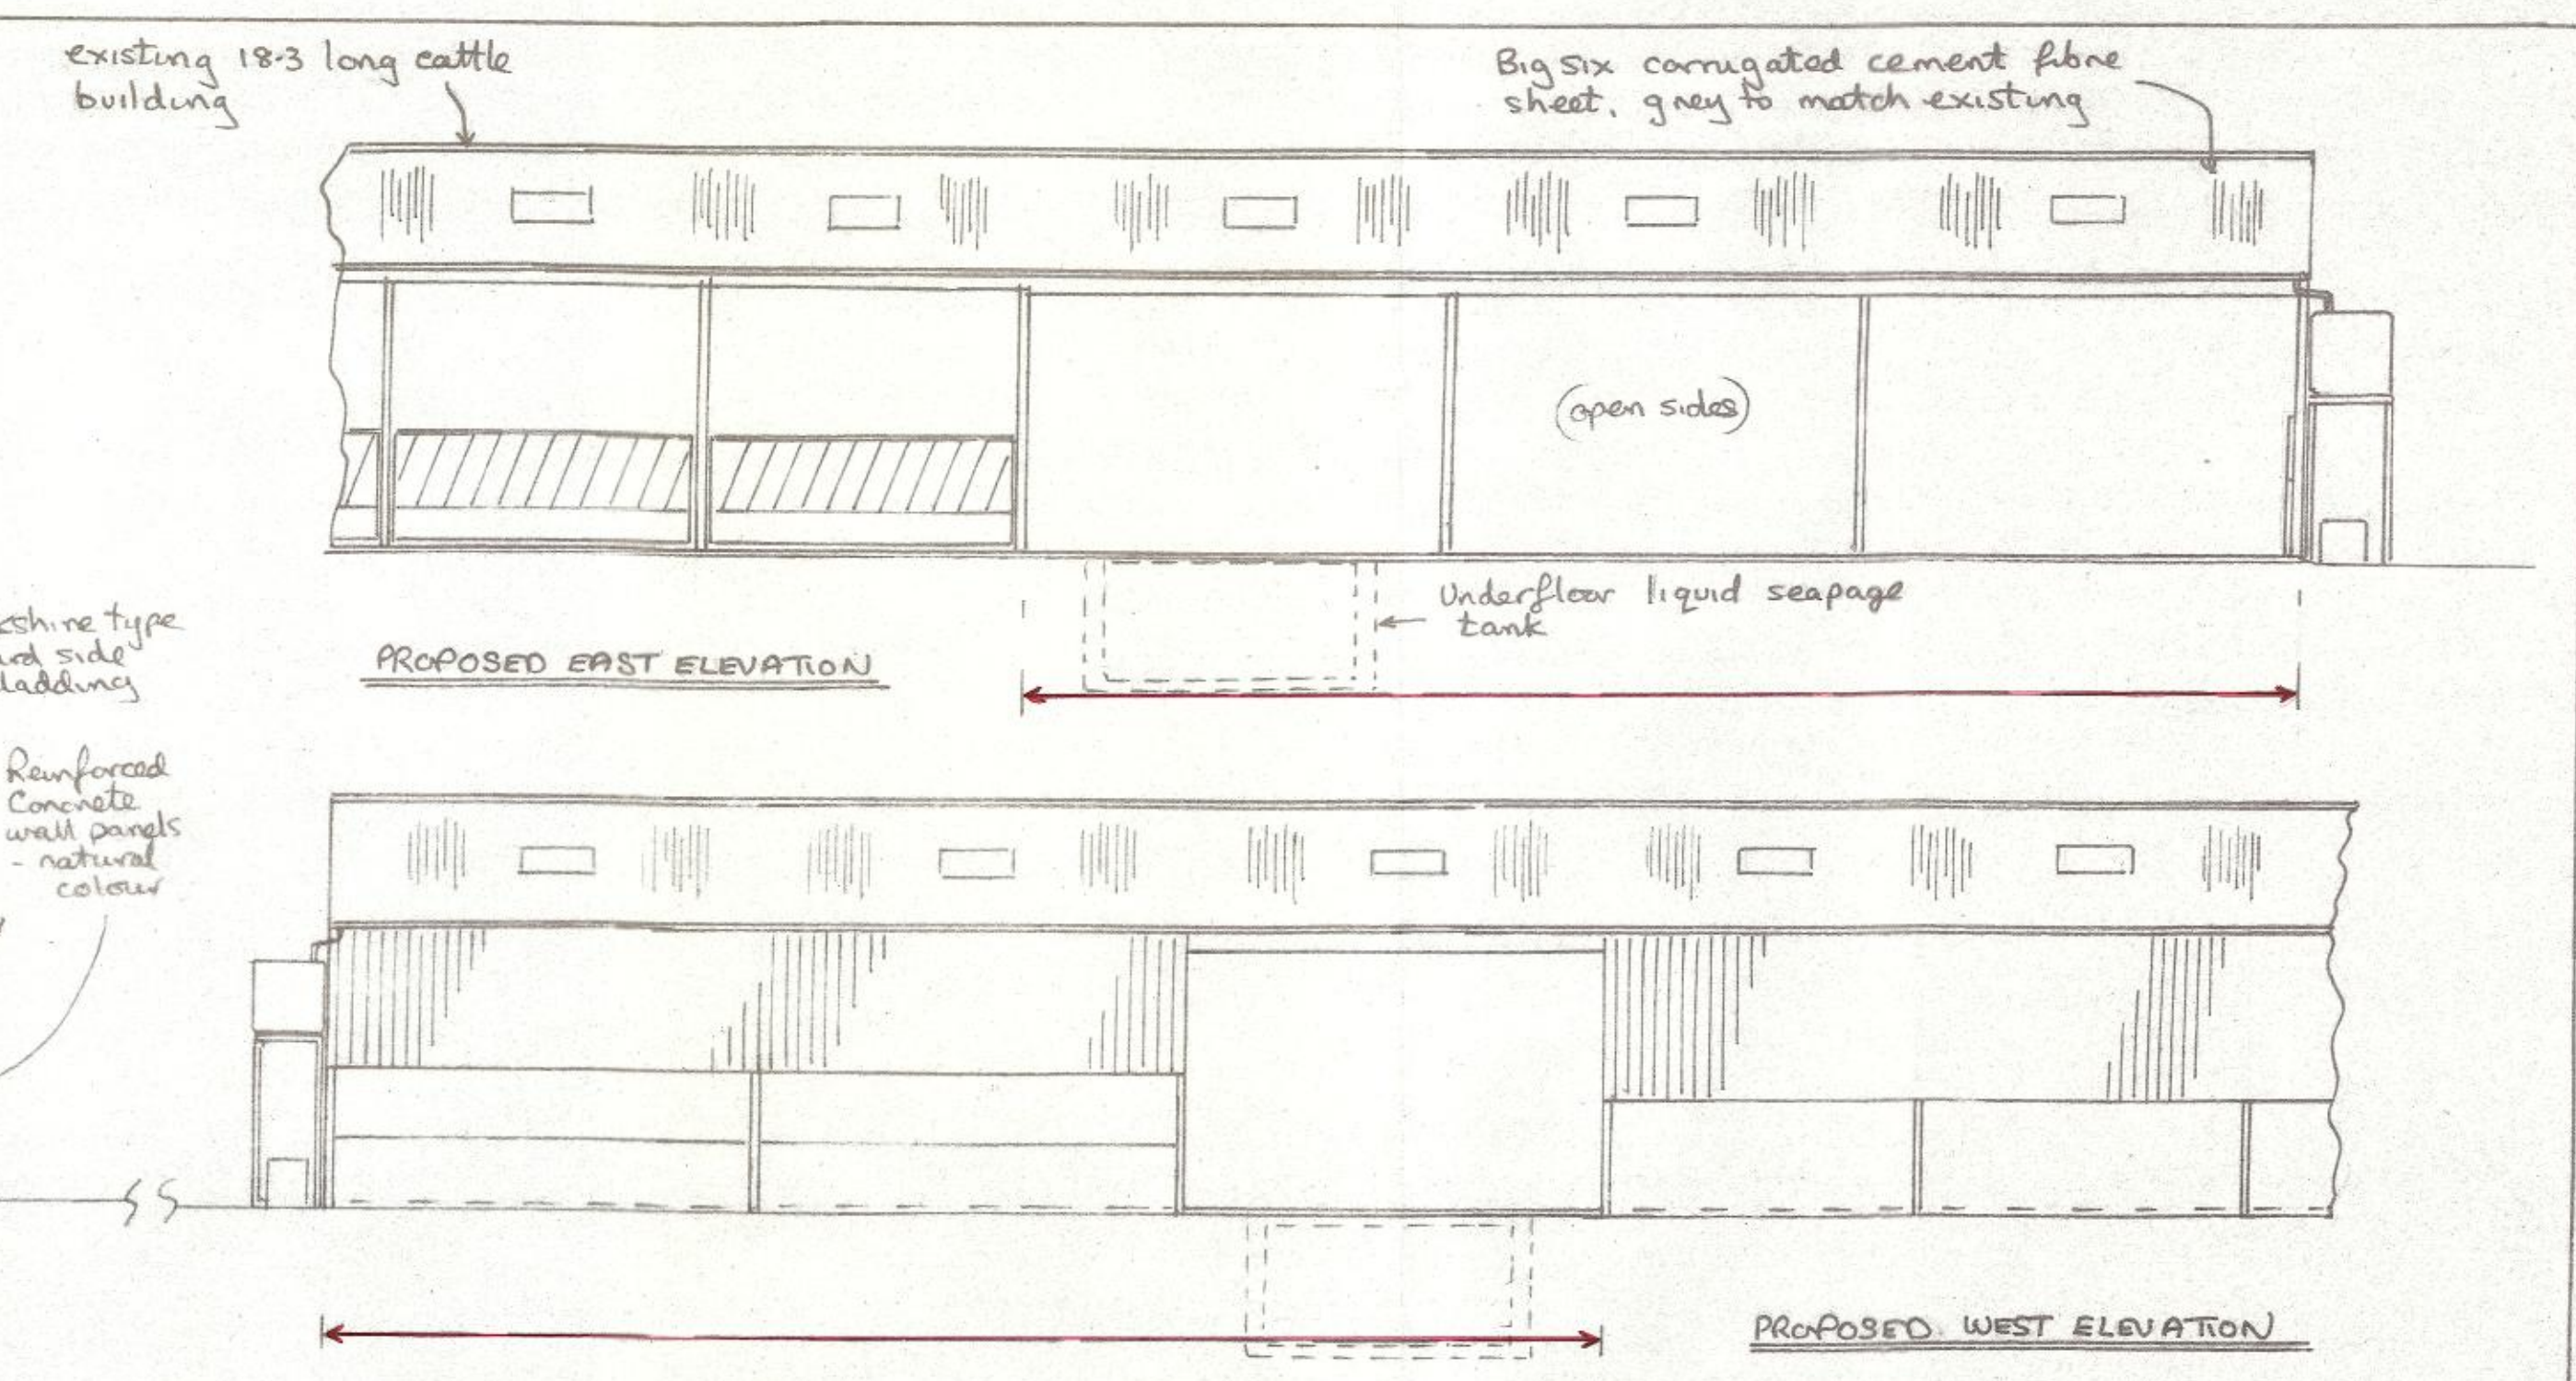
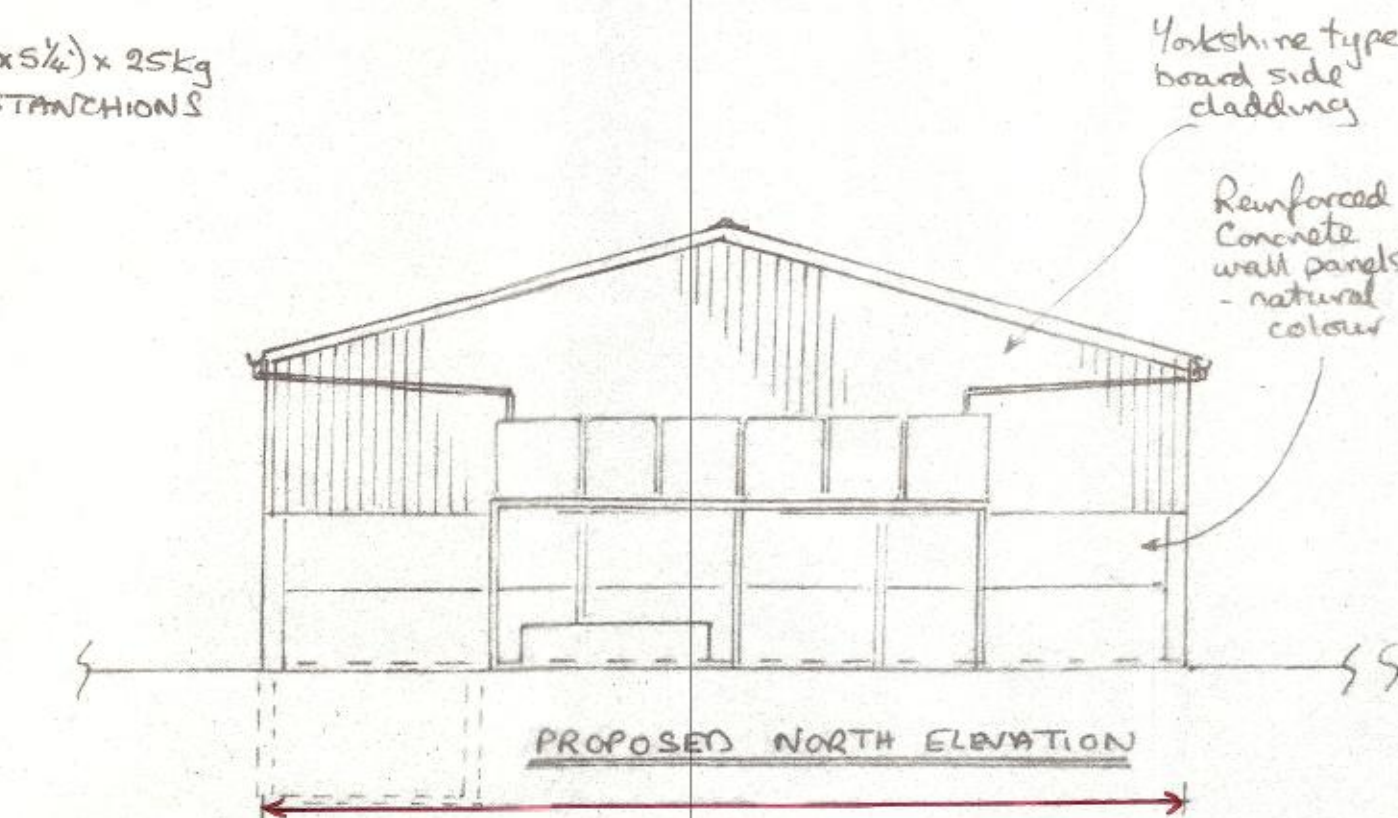


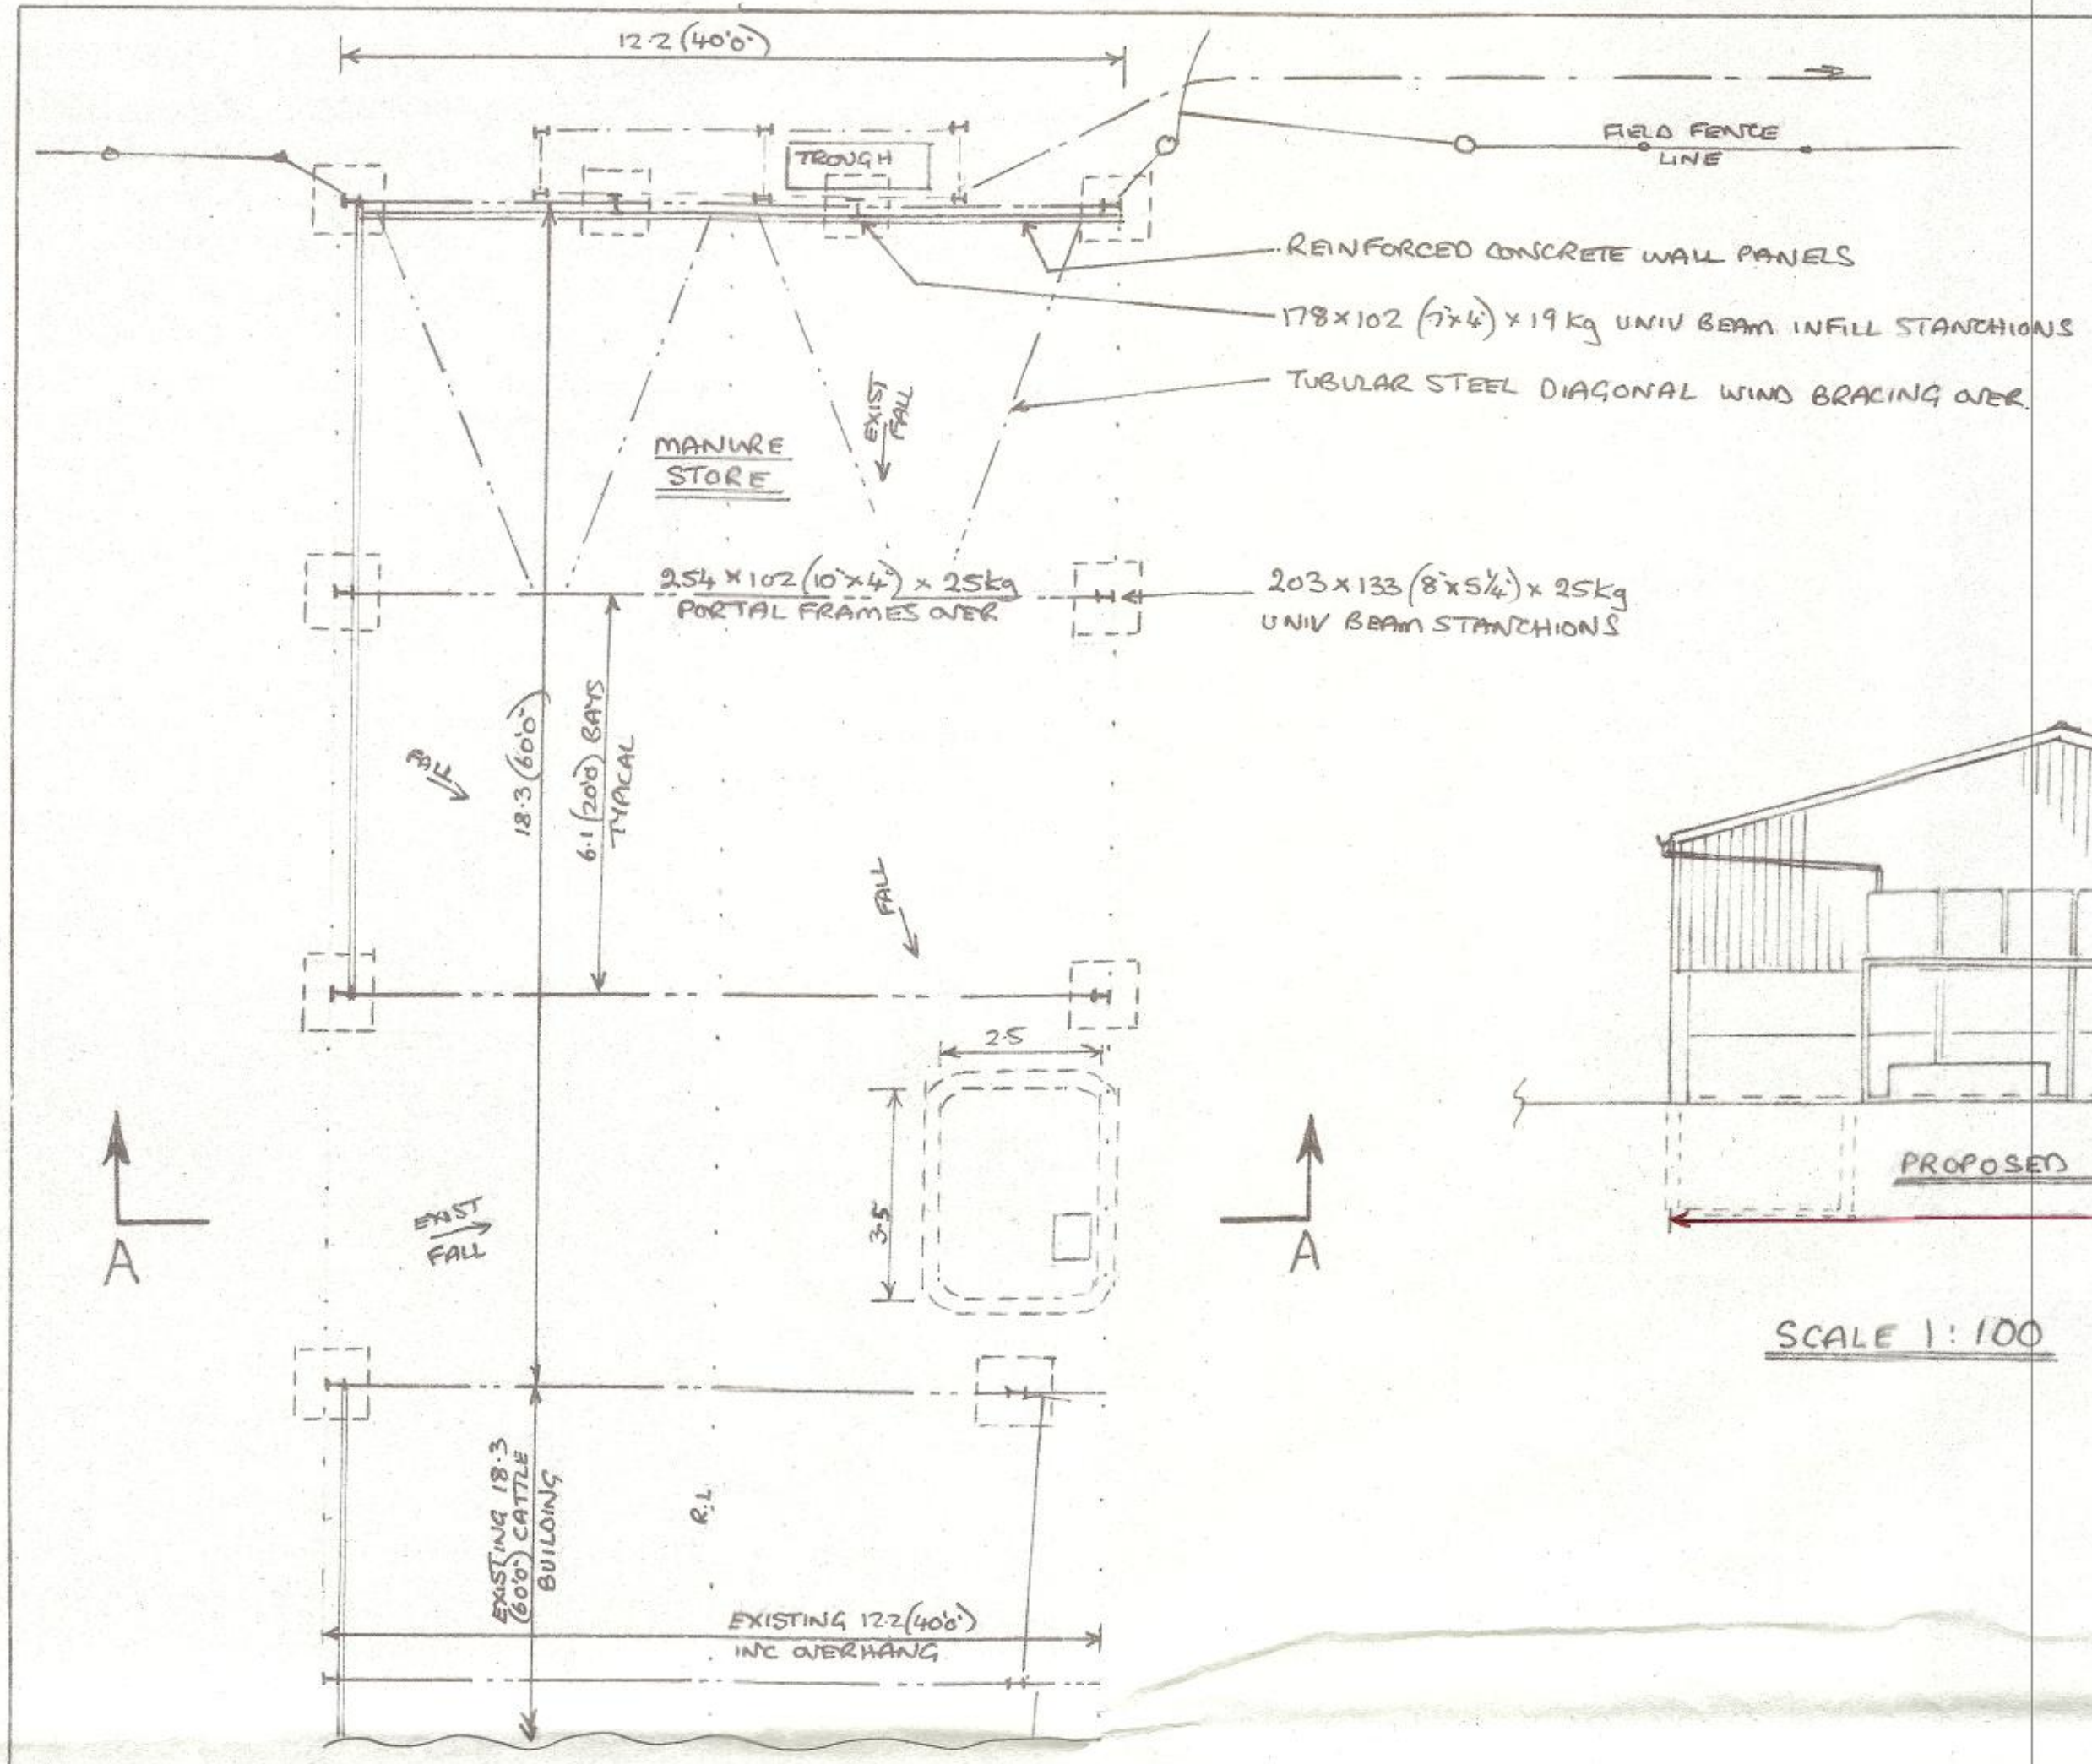


SCALE 1:100

- 1) ROOF COVERING TO BE 'BIG SIX' CORRUGATED CEMENT FIBRE SHEET, GREY COLOUR TO MATCH EXISTING.
- 2) LOWER WALLS TO BE REINFORCED CONCRETE PANELS, NATURAL COLOUR.
- 3) UPPER SIDE CLADDING TO BE YORKSHIRE TYPE BOARDING, TO MATCH EXISTING.
- 4) ALL TIMBERWORK TO BE TREATED WITH A PRESERVATIVE.
- 5) ALL STEELWORK TO BE EITHER GALVANISED, OR COATED WITH 2 LAYERS NON-TOXIC PAINT.
- 6) BASIC STEEL FRAME BUILDING TO BE MANUFACTURED TO B.S. 5502, CLASS 2.
- 7) FLOOR AREA OF BUILDING = 223.26 m².
- 8) RAINWATER TO DISCHARGE INTO BANK OF STORAGE TANKS, FOR USE WITH FIELD DRINKING TROUGH, + WASHDOWN OF FARM VEHICLES WITHIN BUILDING. OVERFLOW TO BE DRAINAGE TO ADJACENT GUTTER.
- 9) ROOF GABLE TO PROVIDE DRY STORAGE OF MANURE, INSTEAD OF PRESENTLY WET STORAGE-RESULTING IN DIRTY WATER RUNOFF.

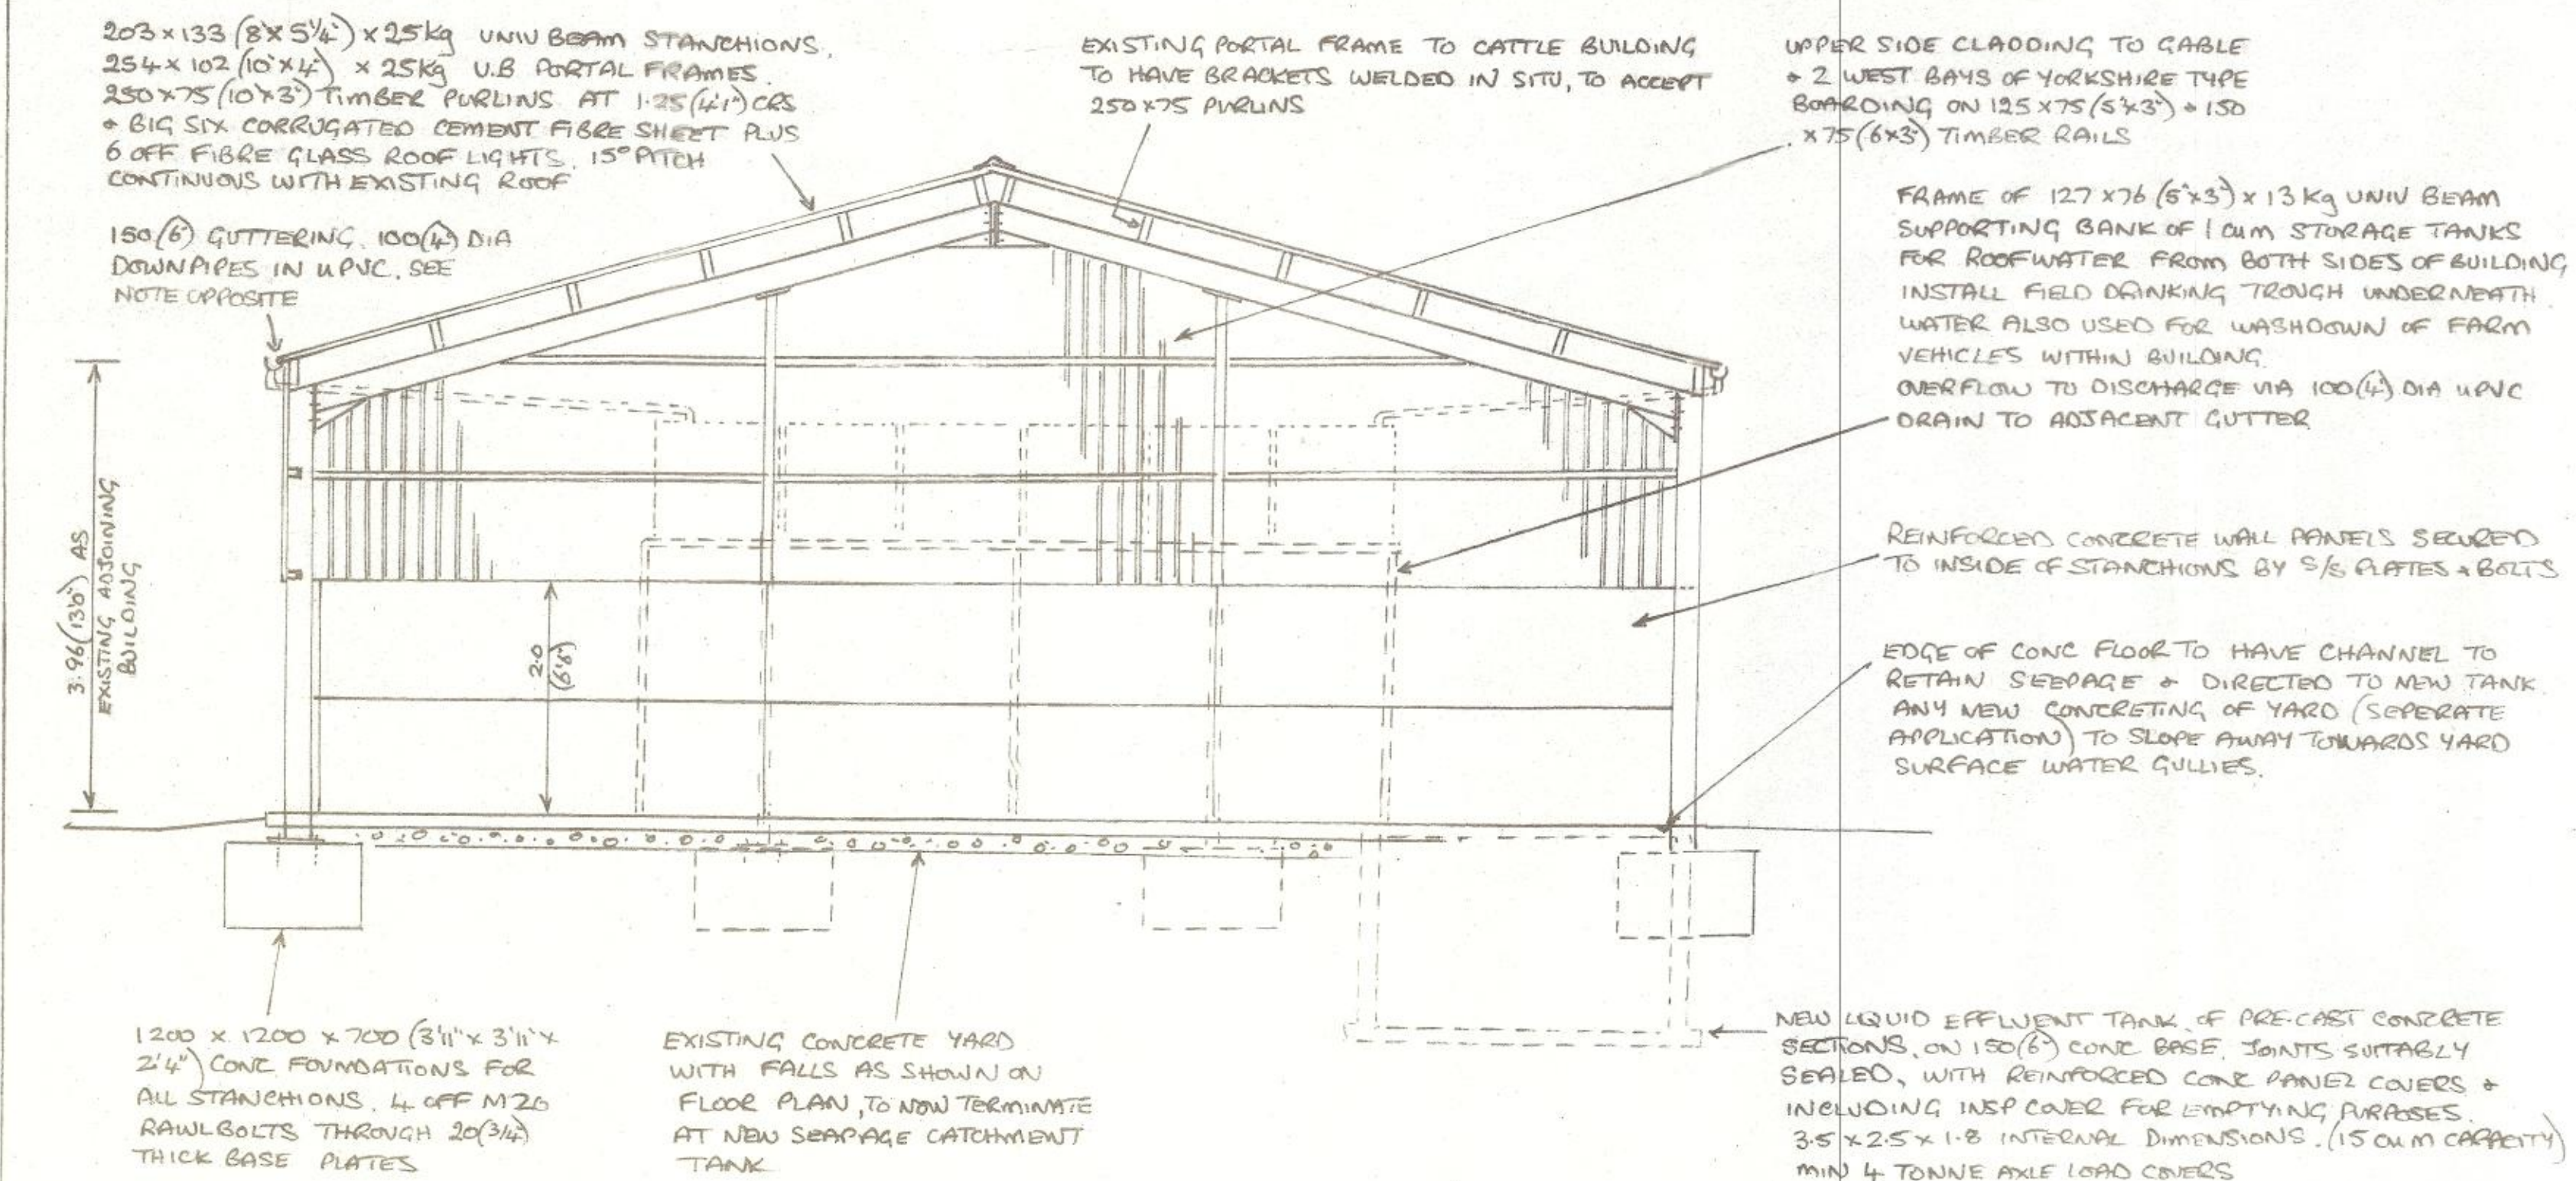

SCALE 1:50

SECTION A.A.

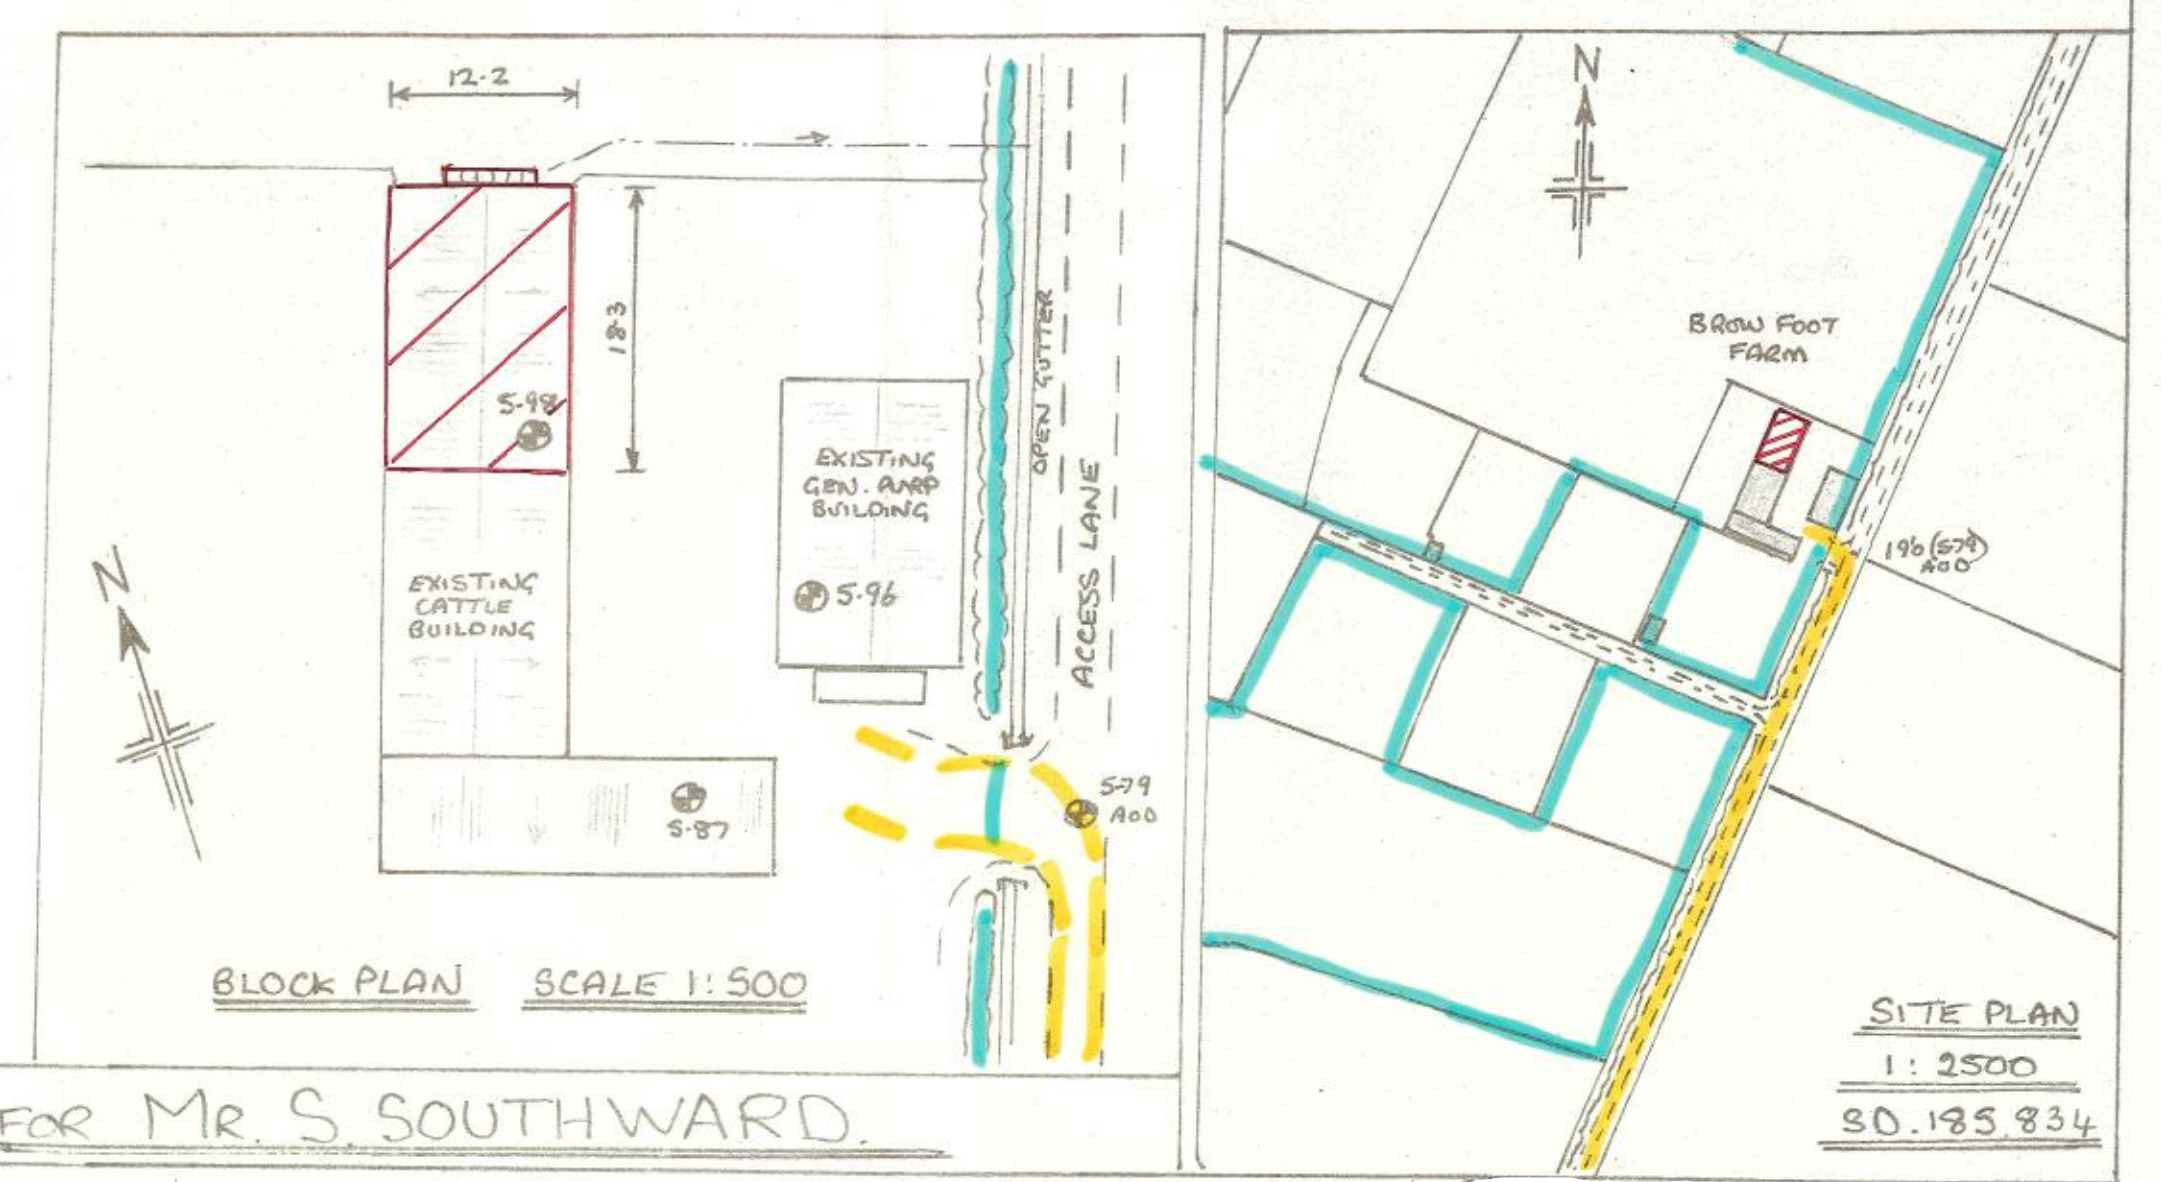

PROPOSED ROOF OVER MANURE STORE AT BROW FOOT FARM, UNDERHILL, MILLOM, CUMBRIA FOR MR. S. SOUTHWARD.