



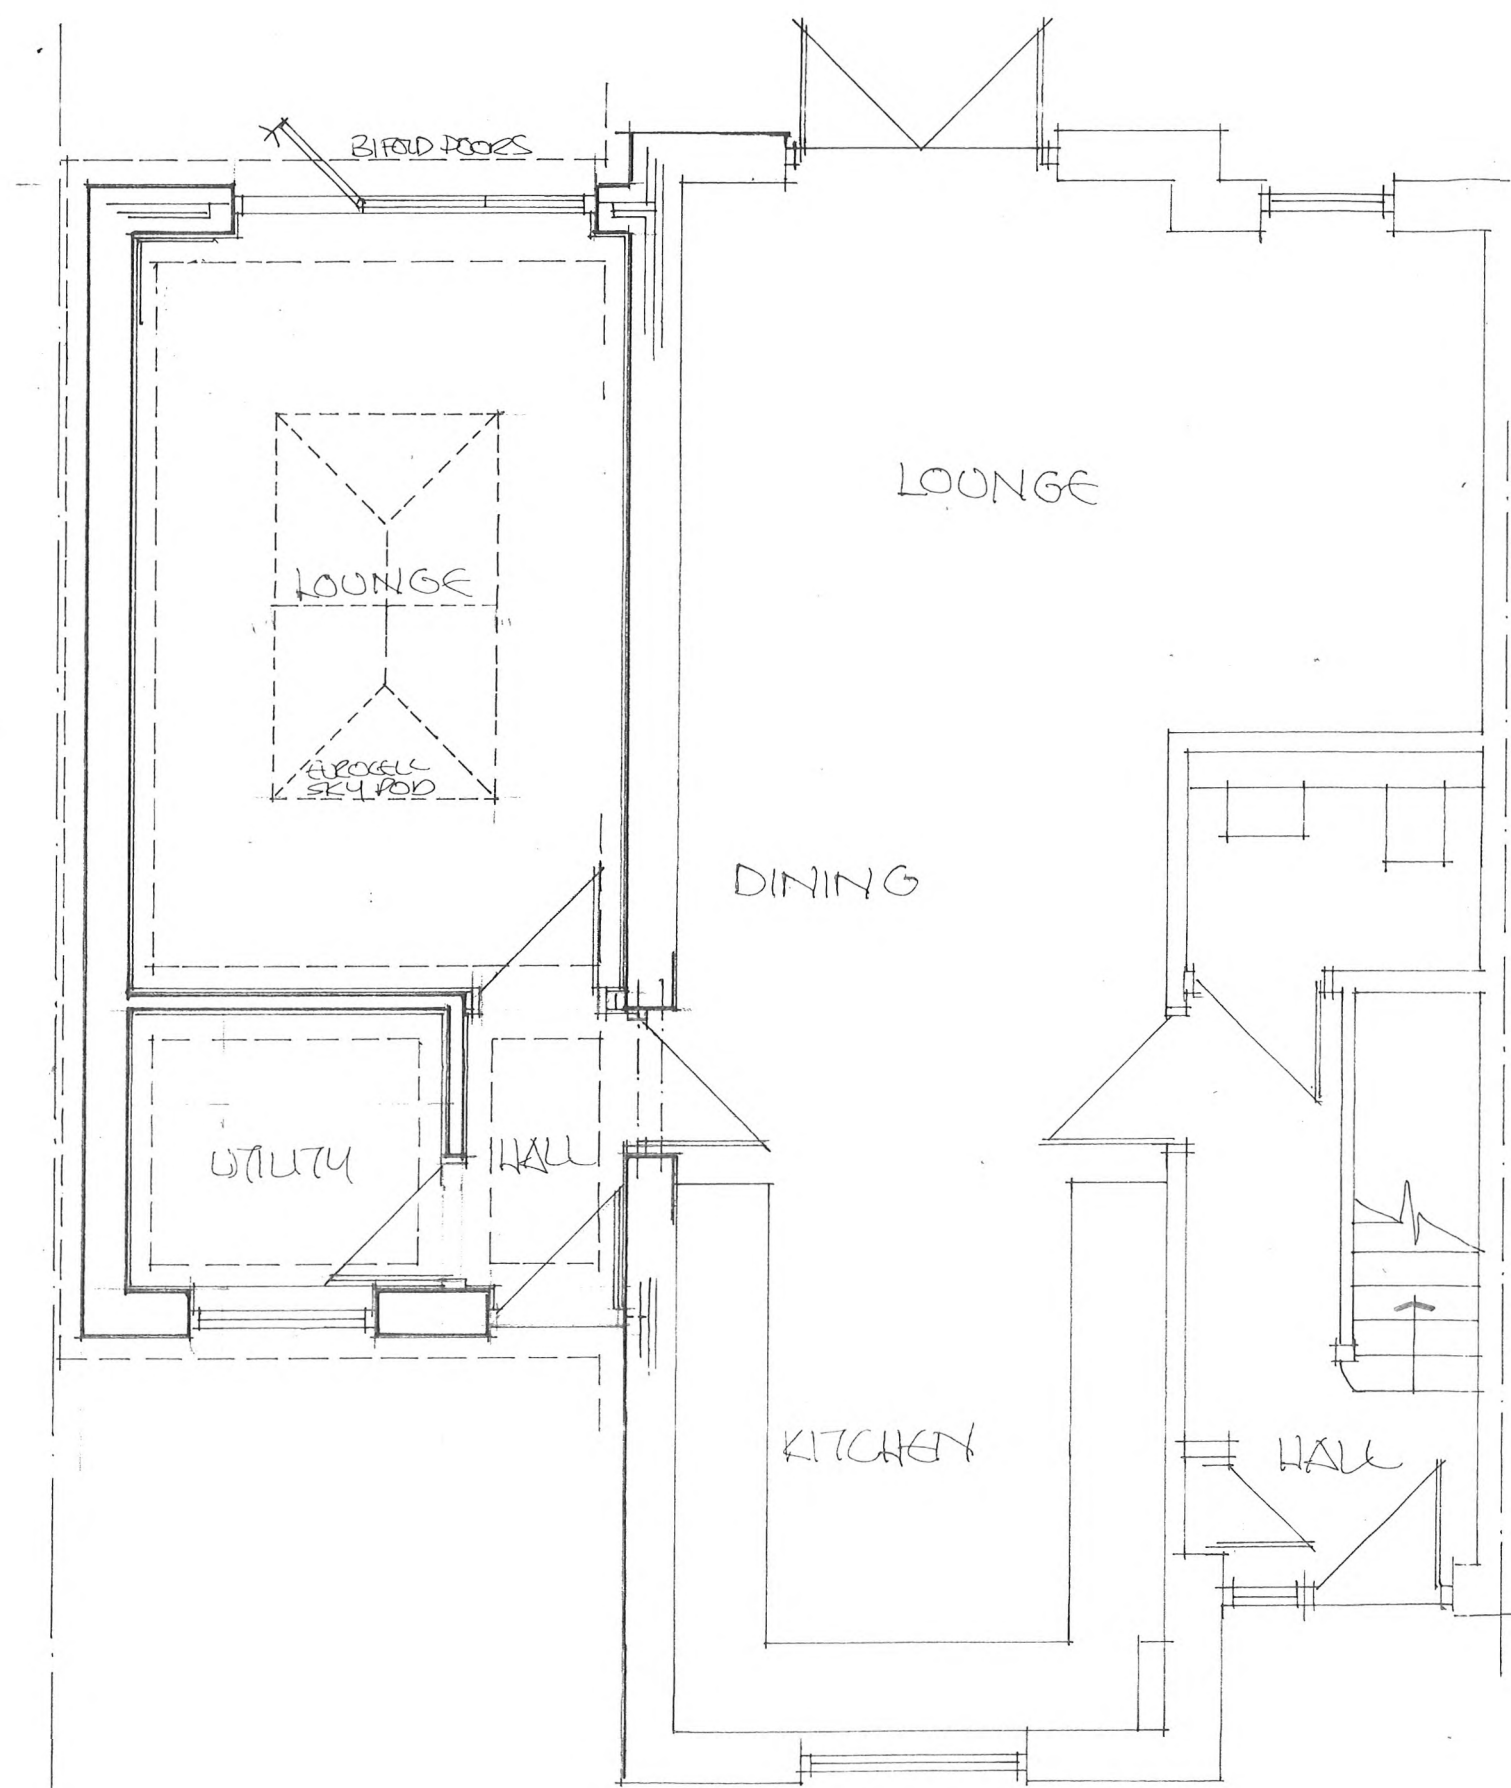

FRONT ELEVATION (N)

REAR ELEVATION (S)

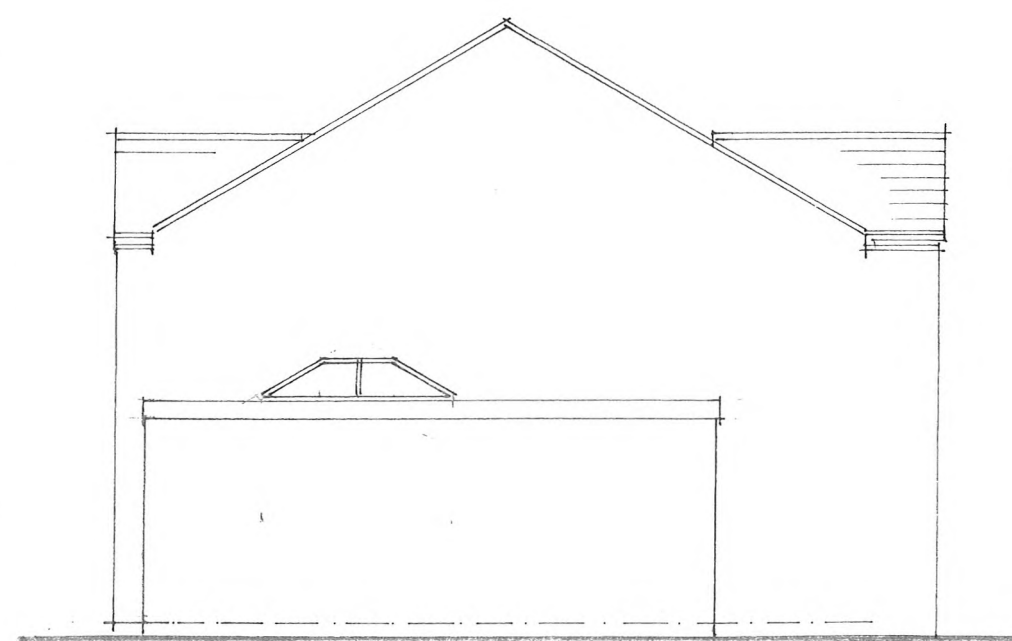

SIDE ELEVATION (E)

PROPOSED SINGLE STOREY LOUNGE AND UTILITY EXTENSION
7 SEACOTE GARDENS ST. BEES FOR MRS J KAY