




Rear Elevation

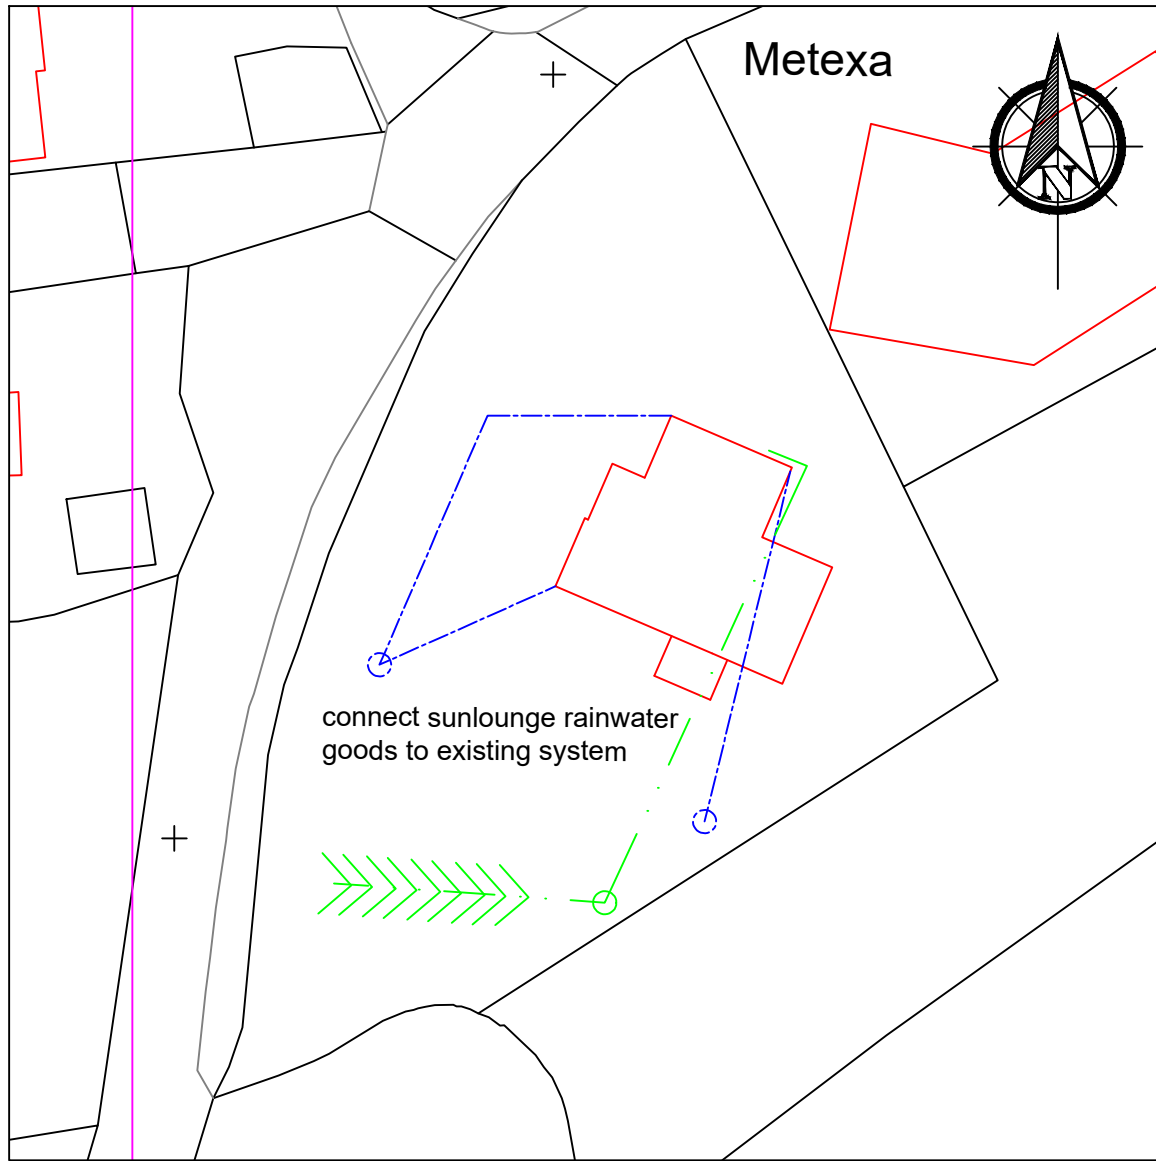


Proposed Site Plan 1/200

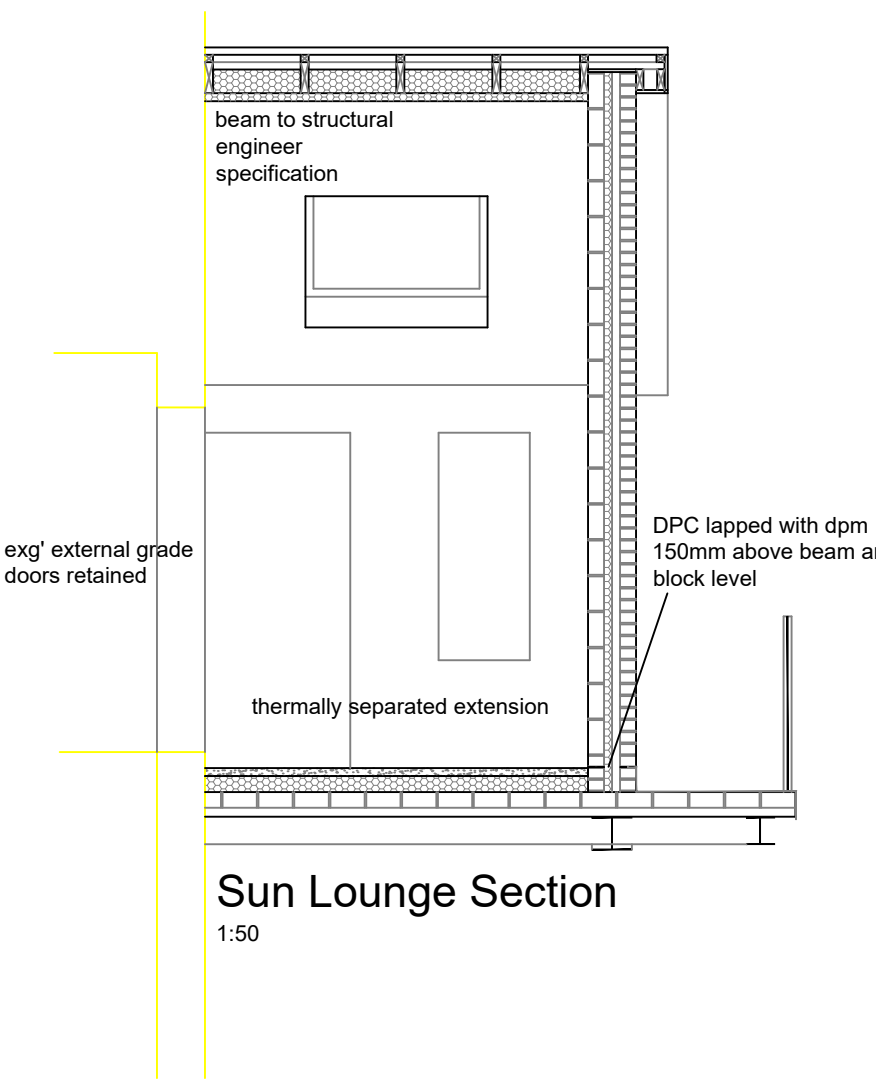


Sun Lounge Section
1:50

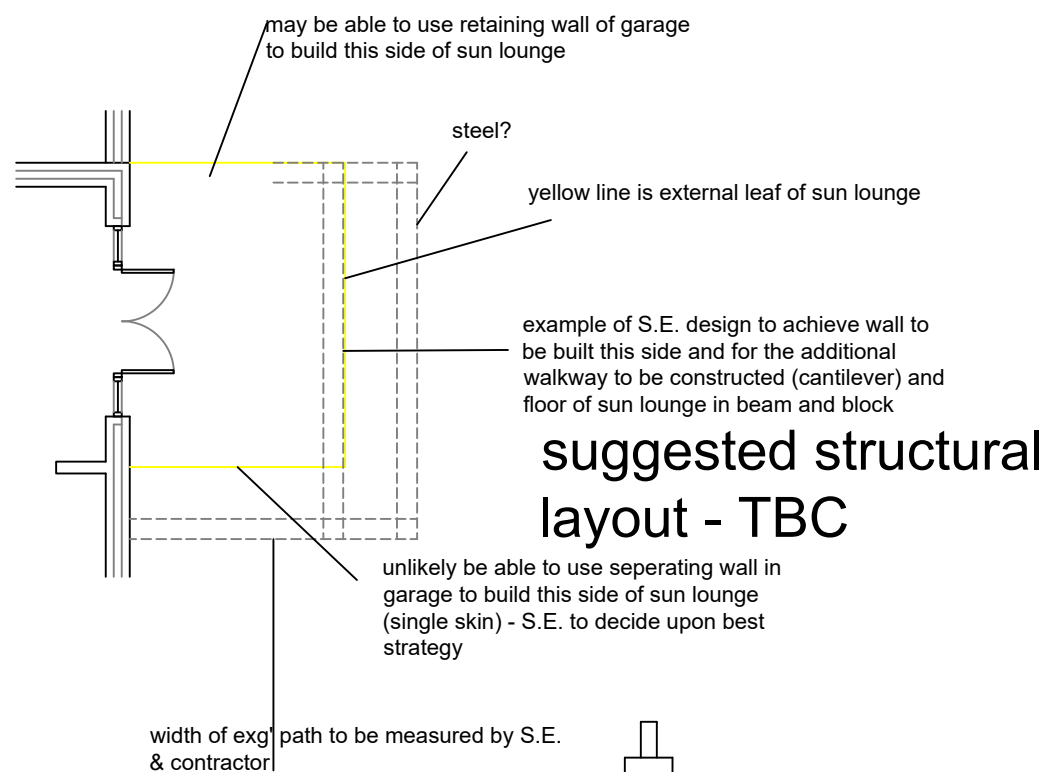

suggested structural
layout - TBC

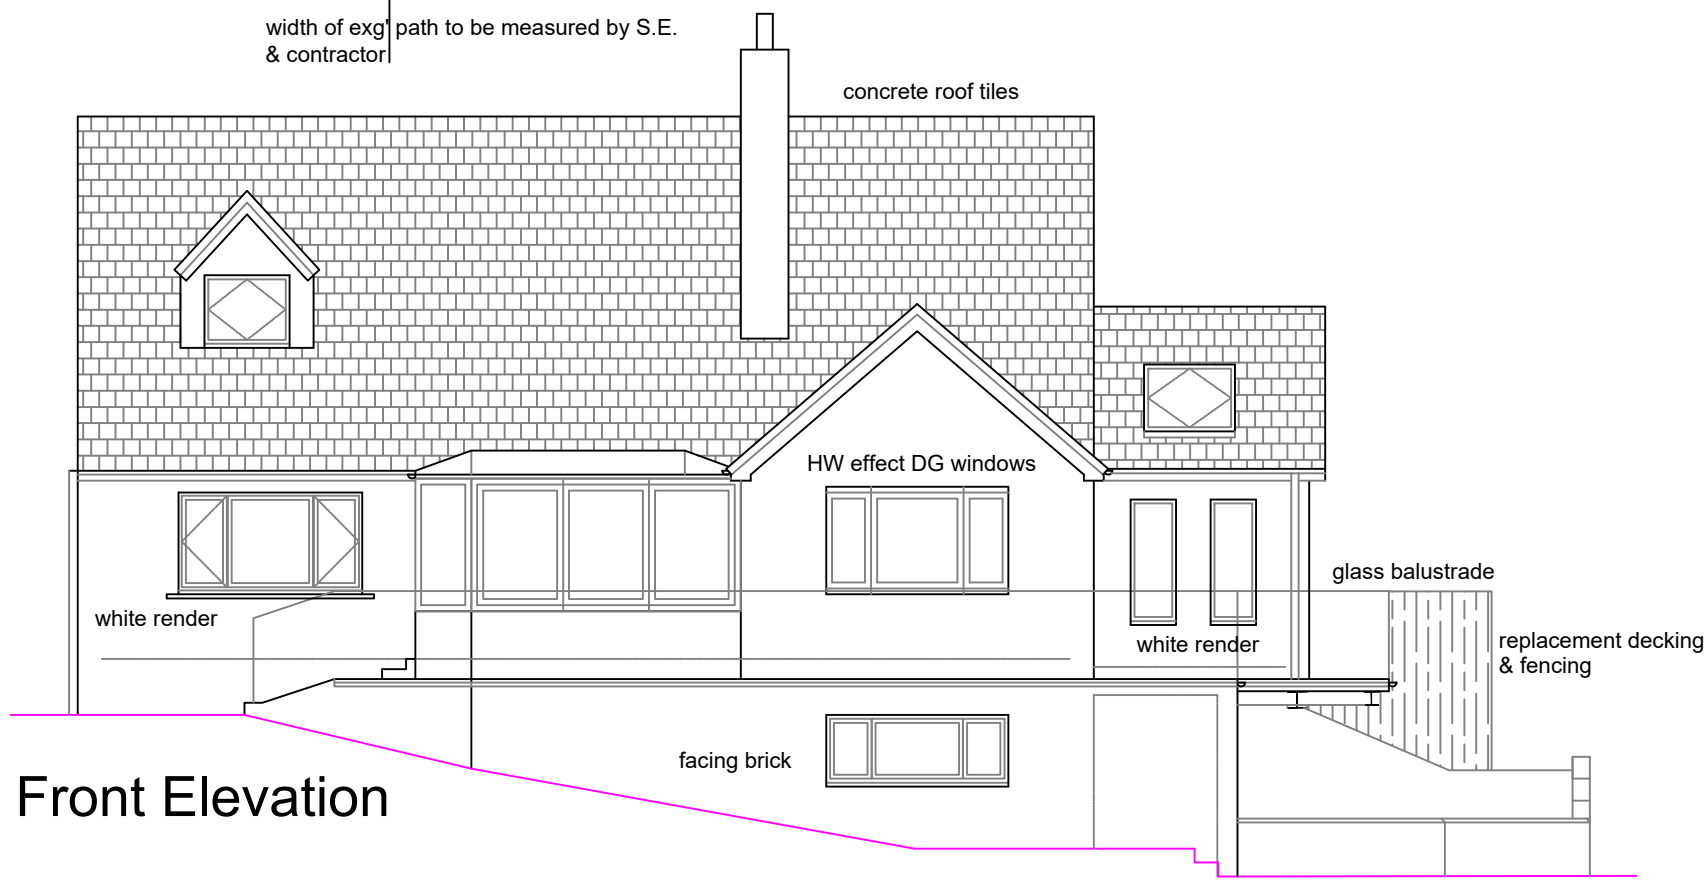

Front Elevation

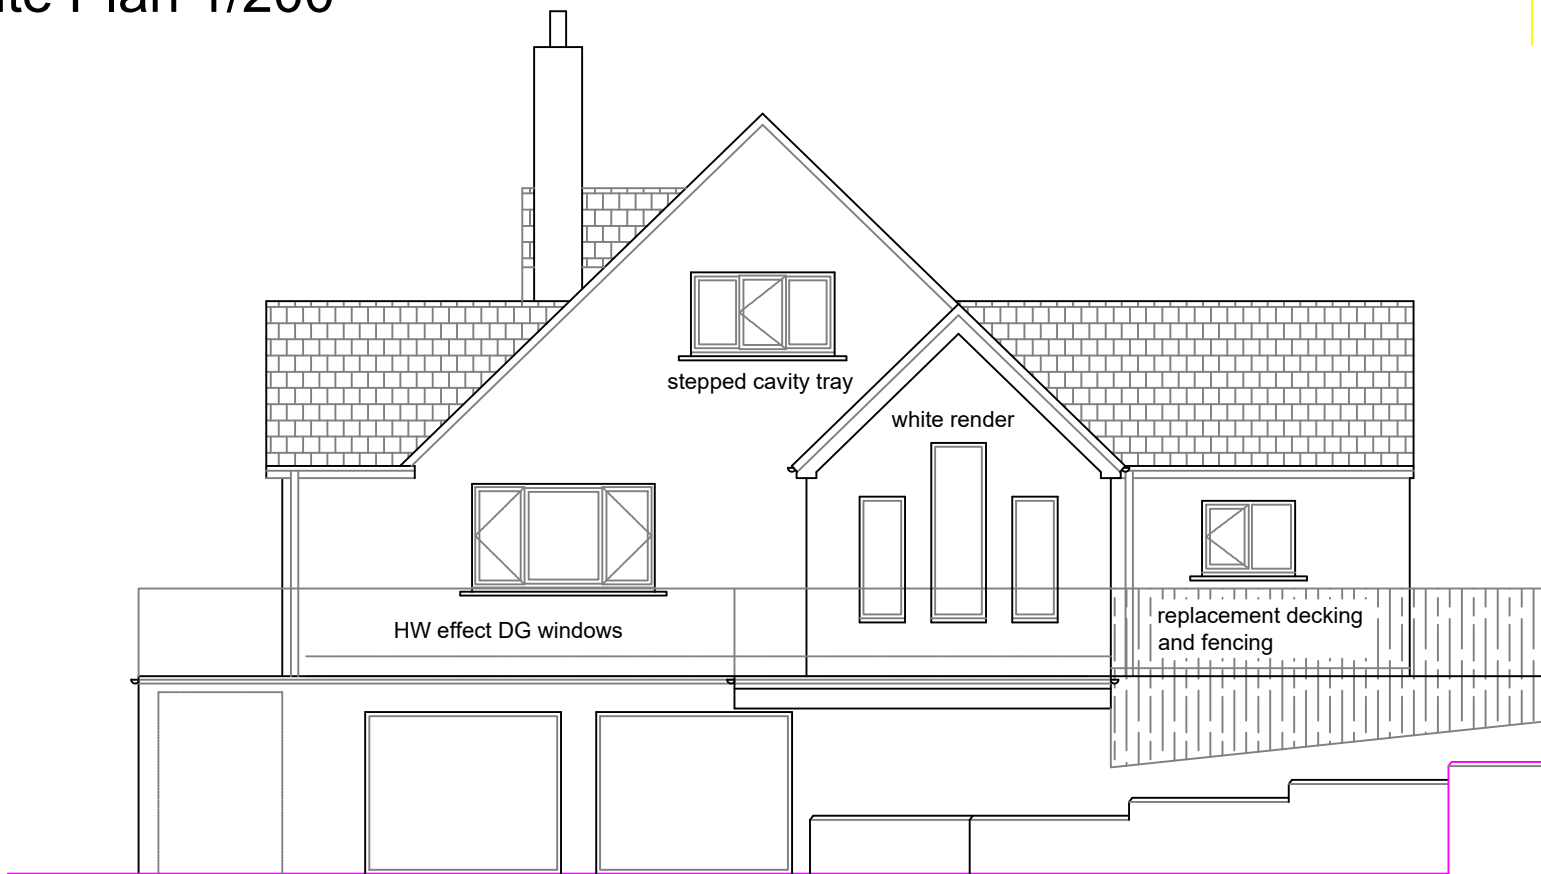

Side Elevation

Project Details		Winder Lea, Wilton, Egremont CA22 2PJ proposed plans	
Project	Proposed sun lounge extension		
Plan	A2	Revision	D
Ref	NF-PSL-003		
Scale	1:100	Date	Apr' 2022