



Rev:	Date:	Comments:	By:
Client:			
Mr Richard Ledger			
			
DAY CUMMINS LIMITED Architects & Surveyors Lakeland Business Park Cockermouth Cumbria CA13 0QT Tel: 01900 820700 Fax: 01900 820701 email: dc@day-cummins.co.uk www.day-cummins.co.uk			
Project:			
Renewal of Defective Deck Structure			
Drawing Title:			
Proposed Plan, Elevations & Sections			
Drawn:	Checked:	Signed:	
GC	AWE		
Scale:	Date:	Paper Size:	
1:100 & 1:50	05/08/22	A2	
ALL DIMENSIONS TO BE CHECKED ON SITE FIGURED DIMENSIONS TO BE TAKEN IN PREFERENCE TO SCALED DIMENSIONS THIS DRAWING IS COPYRIGHT			
Project No:	Drawing No:	Rev:	
5784	005	-	

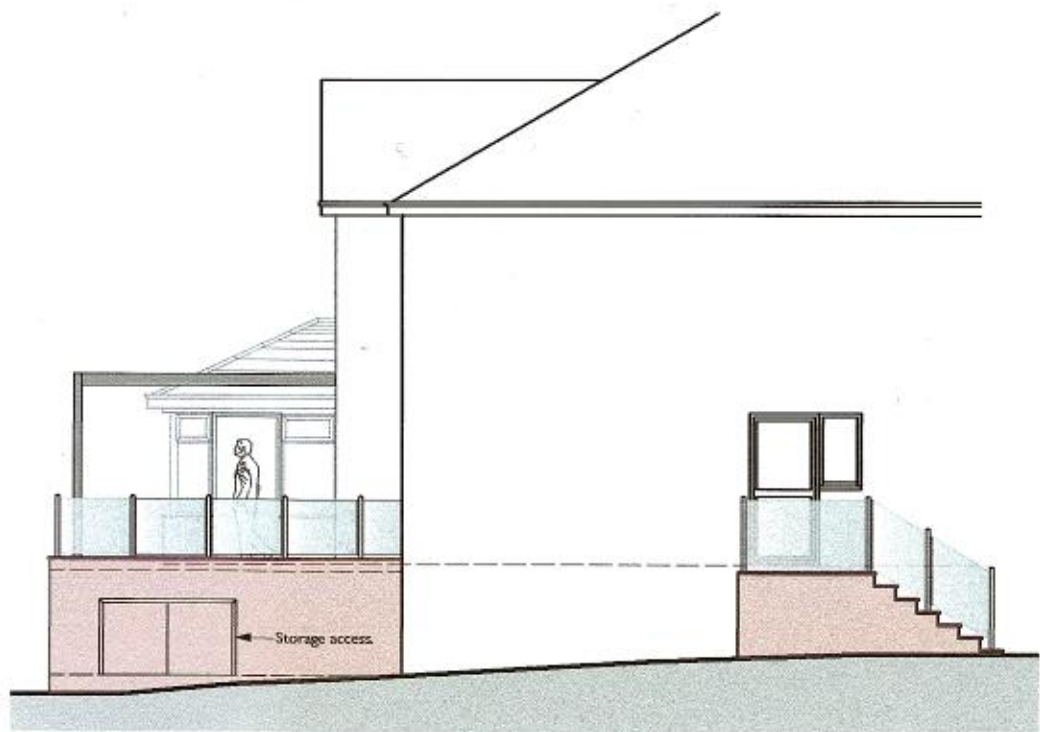


1 PROPOSED SW ELEVATION
Scale: 1:100




2 PROPOSED SE ELEVATION
Scale: 1:100

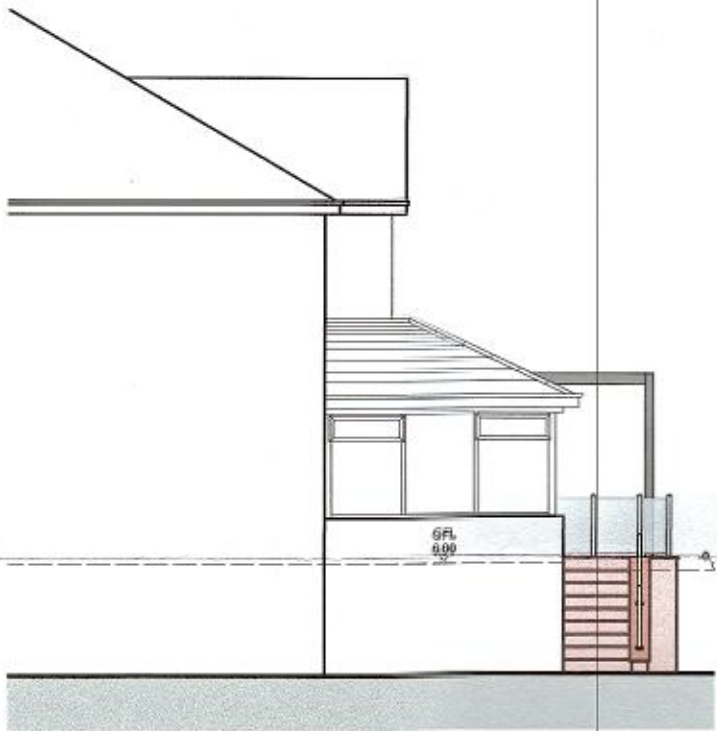

3 PROPOSED NW ELEVATION
Scale: 1:100

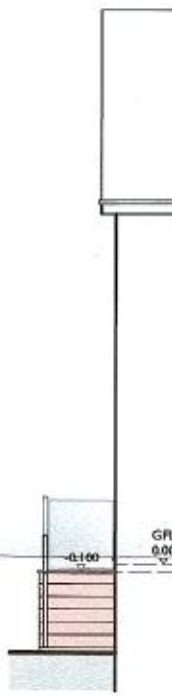

4 PROPOSED NE ELEVATION
Scale: 1:100

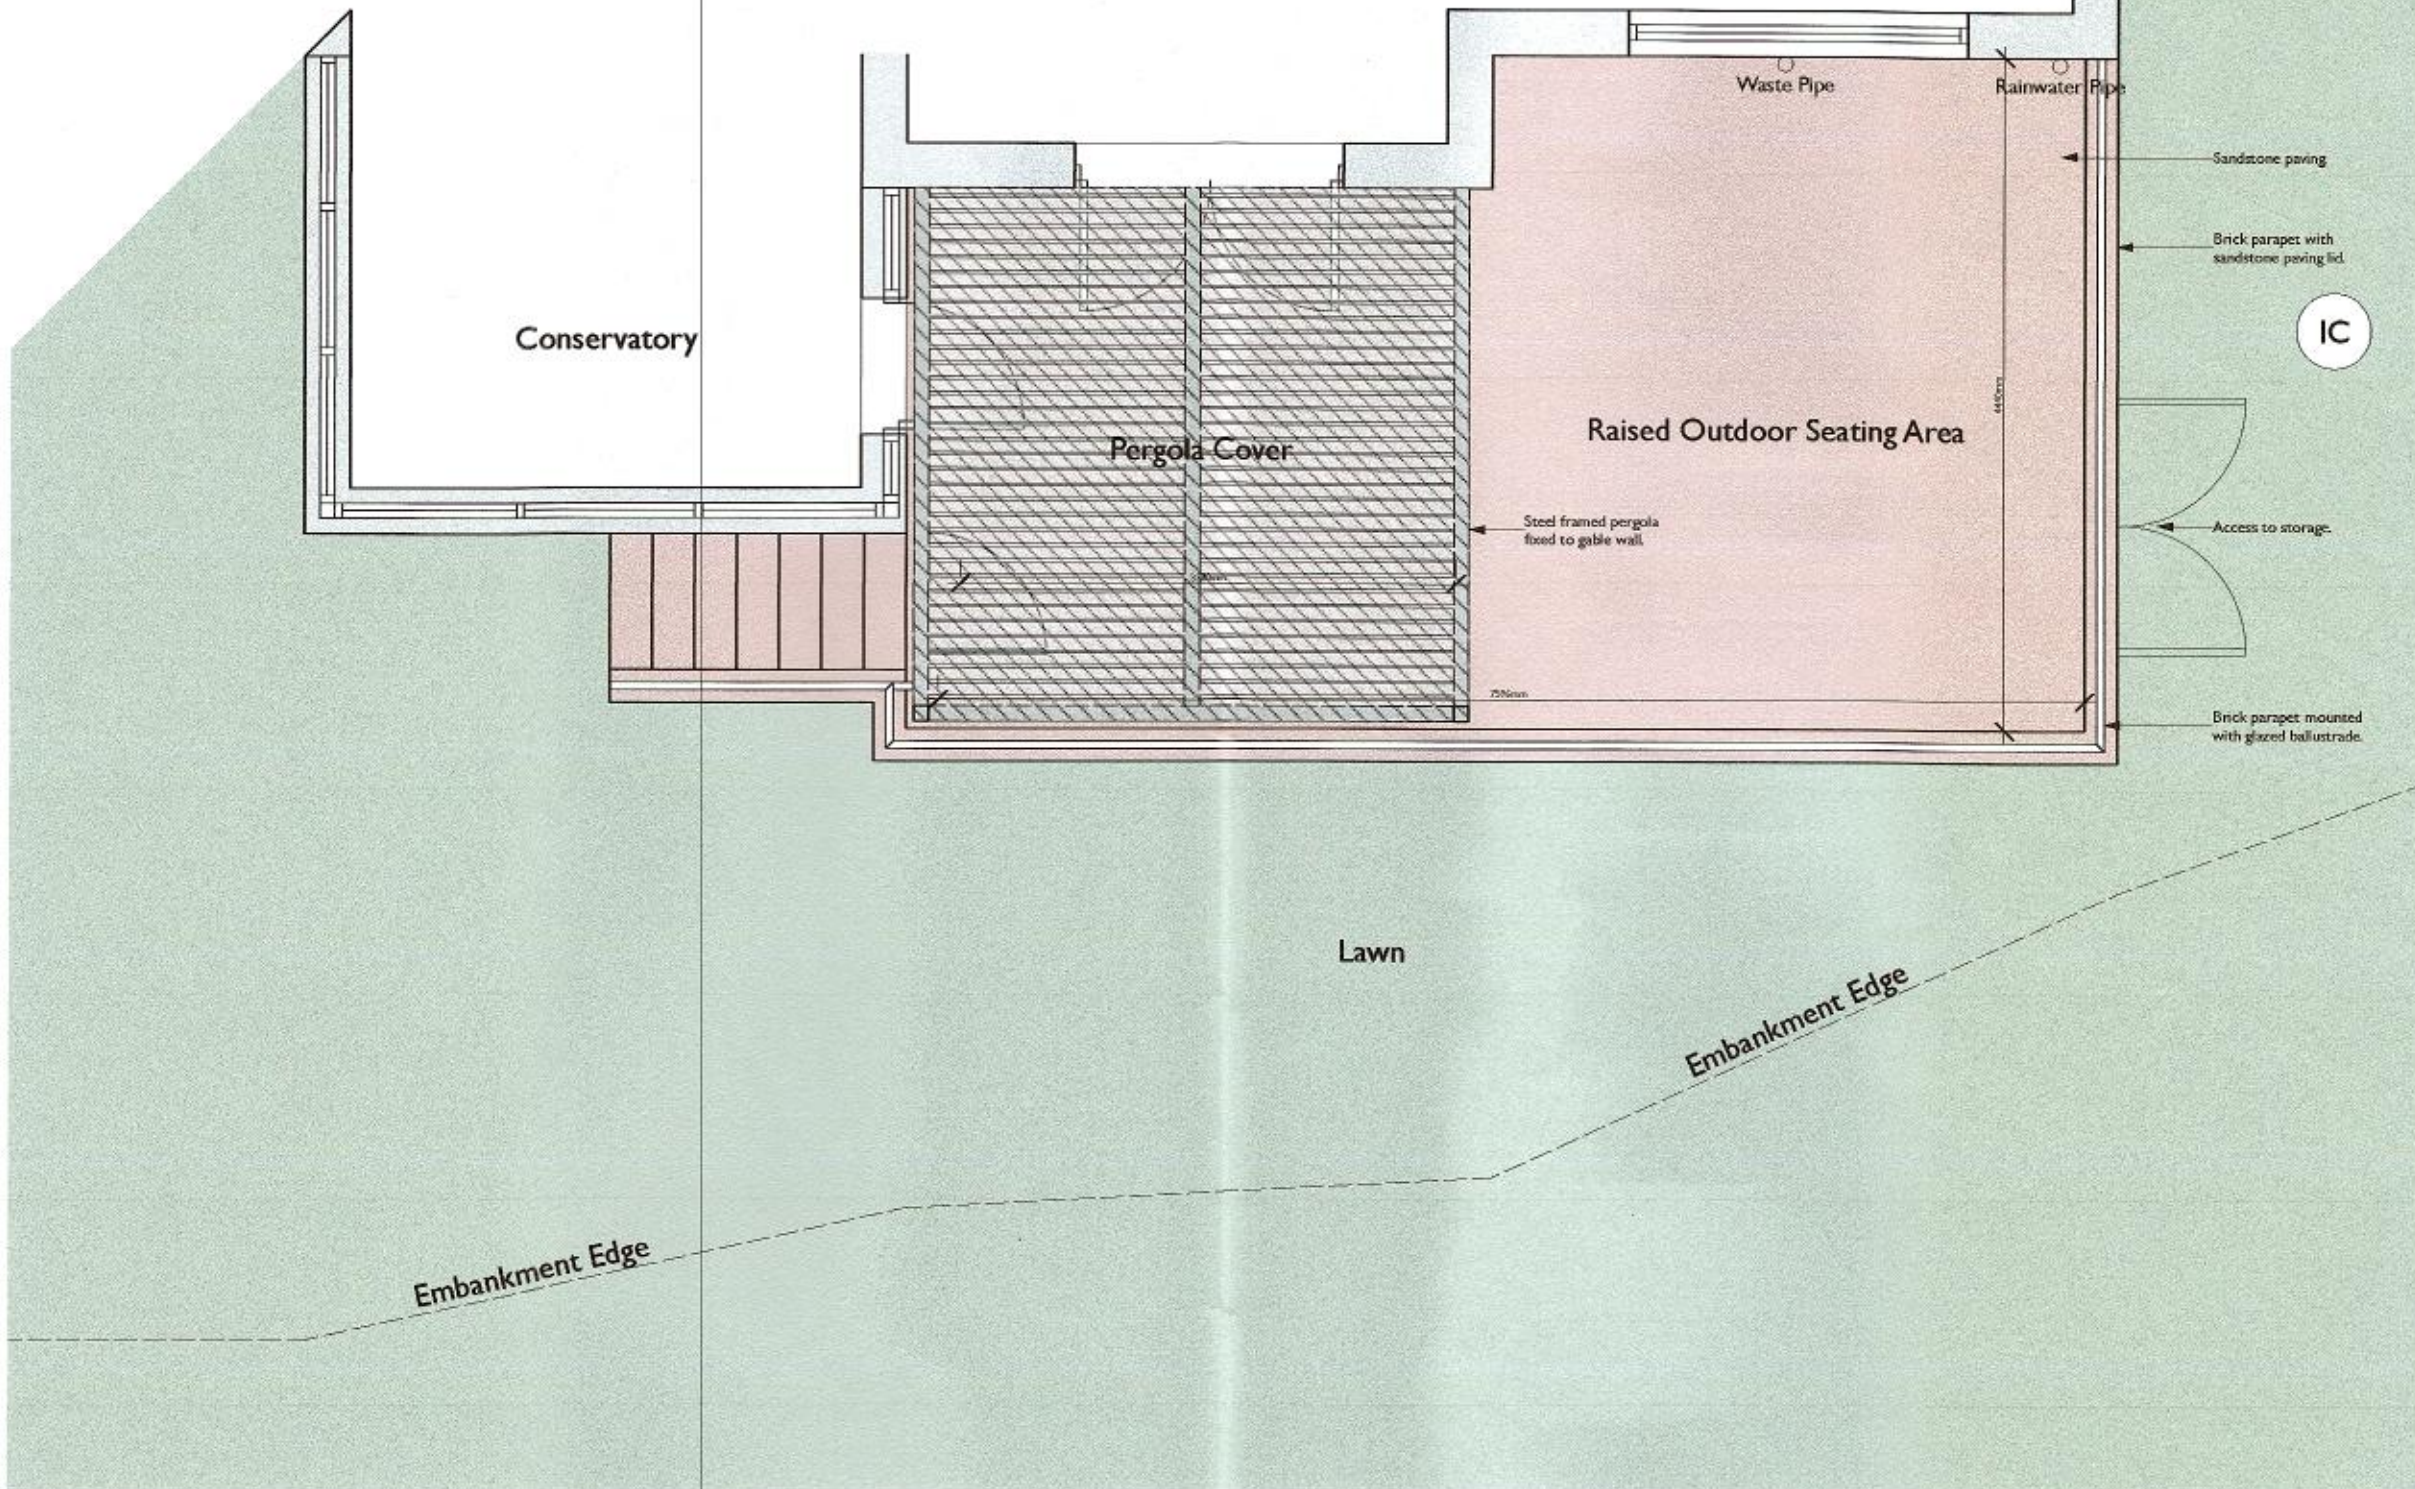

5 PROPOSED PLAN
Scale: 1:50

NOTE:
All dimensions to be checked on site.
All dimensions in millimetres unless stated otherwise.

