



PROPOSED FIRST FLOOR

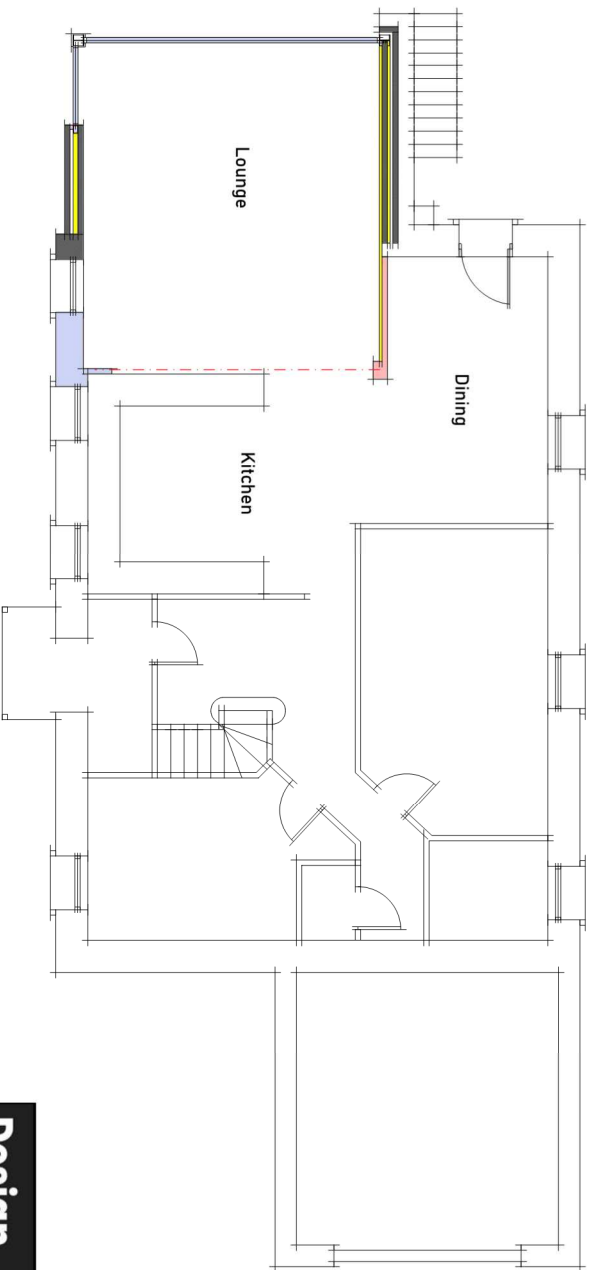

PROPOSED GROUND FLOOR

<div><div><div>Design</div><div>Allison Ltd</div></div><div></div><div><div>design@allison@johns.co.uk</div><div>Tel: 0738961497</div></div></div>		Title PROPOSED PLANS		Project ALTERATIONS & FIRST FLOOR EXTENSION CROSSWATER MILL, EGREMONT		Client RICHARDSON Status PL		Date JUN 23 Drawn By MWA		Scale 1:100
100		100		100		100		100		
Rev		Rev		Rev		Rev		Rev		A