





Revision
D
DRAWING No. A020/157/P/03

DO NOT SCALE DIMENSIONS FROM DRAWING

NOTES

1. ALL DIMENSIONS ARE IN MILLIMETRES.
2. DO NOT SCALE FROM THIS DRAWING.
3. THIS DRAWING IS TO BE READ IN CONJUNCTION WITH ALL OTHER RELATED DRAWINGS AND DOCUMENTS. THE USER SHOULD CONSULT THE DRAWING ISSUE REGISTER FOR DETAILS.
4. THE CONTRACTOR IS TO CHECK AND VERIFY ALL DIMENSIONS ON SITE PRIOR TO COMMENCEMENT OF CONSTRUCTION WORKS.
5. THE ENGINEER/ARCHITECT SHOULD BE CONTACTED IMMEDIATELY IF THE ASSUMPTIONS USED IN THE DESIGN AND DRAWING PREPARATION DIFFER TO THAT FOUND ON SITE.

| MATERIAL SPECIFICATION | |
|------------------------|--|
| ROOF CLADDING | |
| ① | NATURAL CUMBRIAN SLATE TILES |
| ② | RED ST BEE'S SANDSTONE RIDGE TILES |
| ③ | FIBREGASS FLAT ROOFING SYSTEM |
| EXTERNAL WALLS | |
| ④ | BLACK PAINTED RENDER (UP TO 600mm) |
| ⑤ | WHITE PAINTED RENDER |
| ⑥ | GREY PAINTED TIMBER STALL RISERS |
| GLAZING | |
| ⑦ | UPVC SASH WINDOW - COLOUR WHITE |
| ⑧ | UPVC DOOR - COLOUR WHITE |
| RAINWATER GOODS | |
| ⑨ | EXISTING CAST IRON GUTTERING AND DOWNPIPES TO BE MADE GOOD |

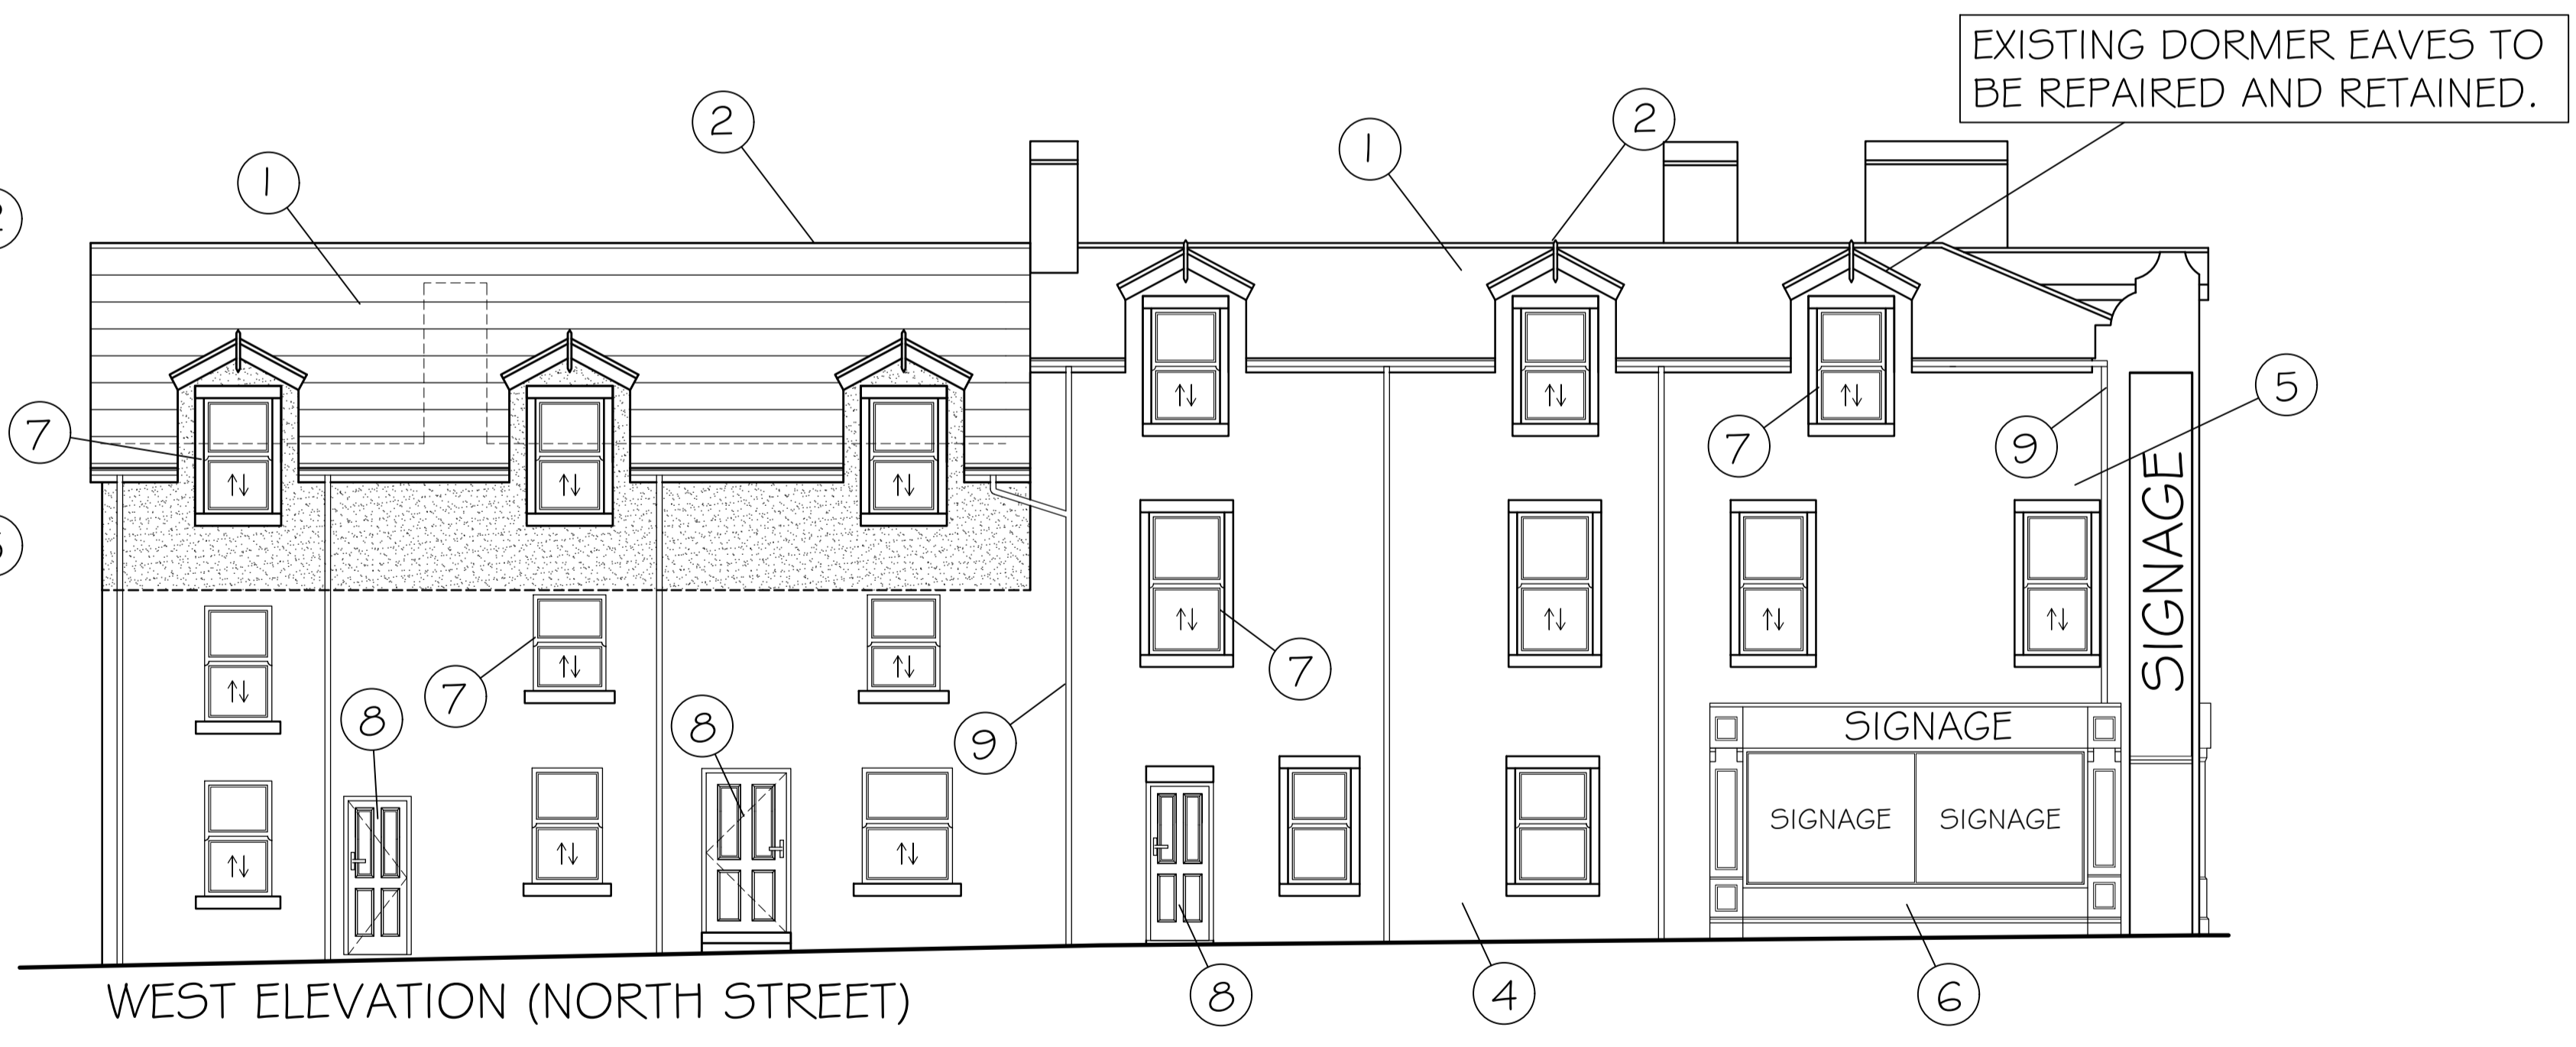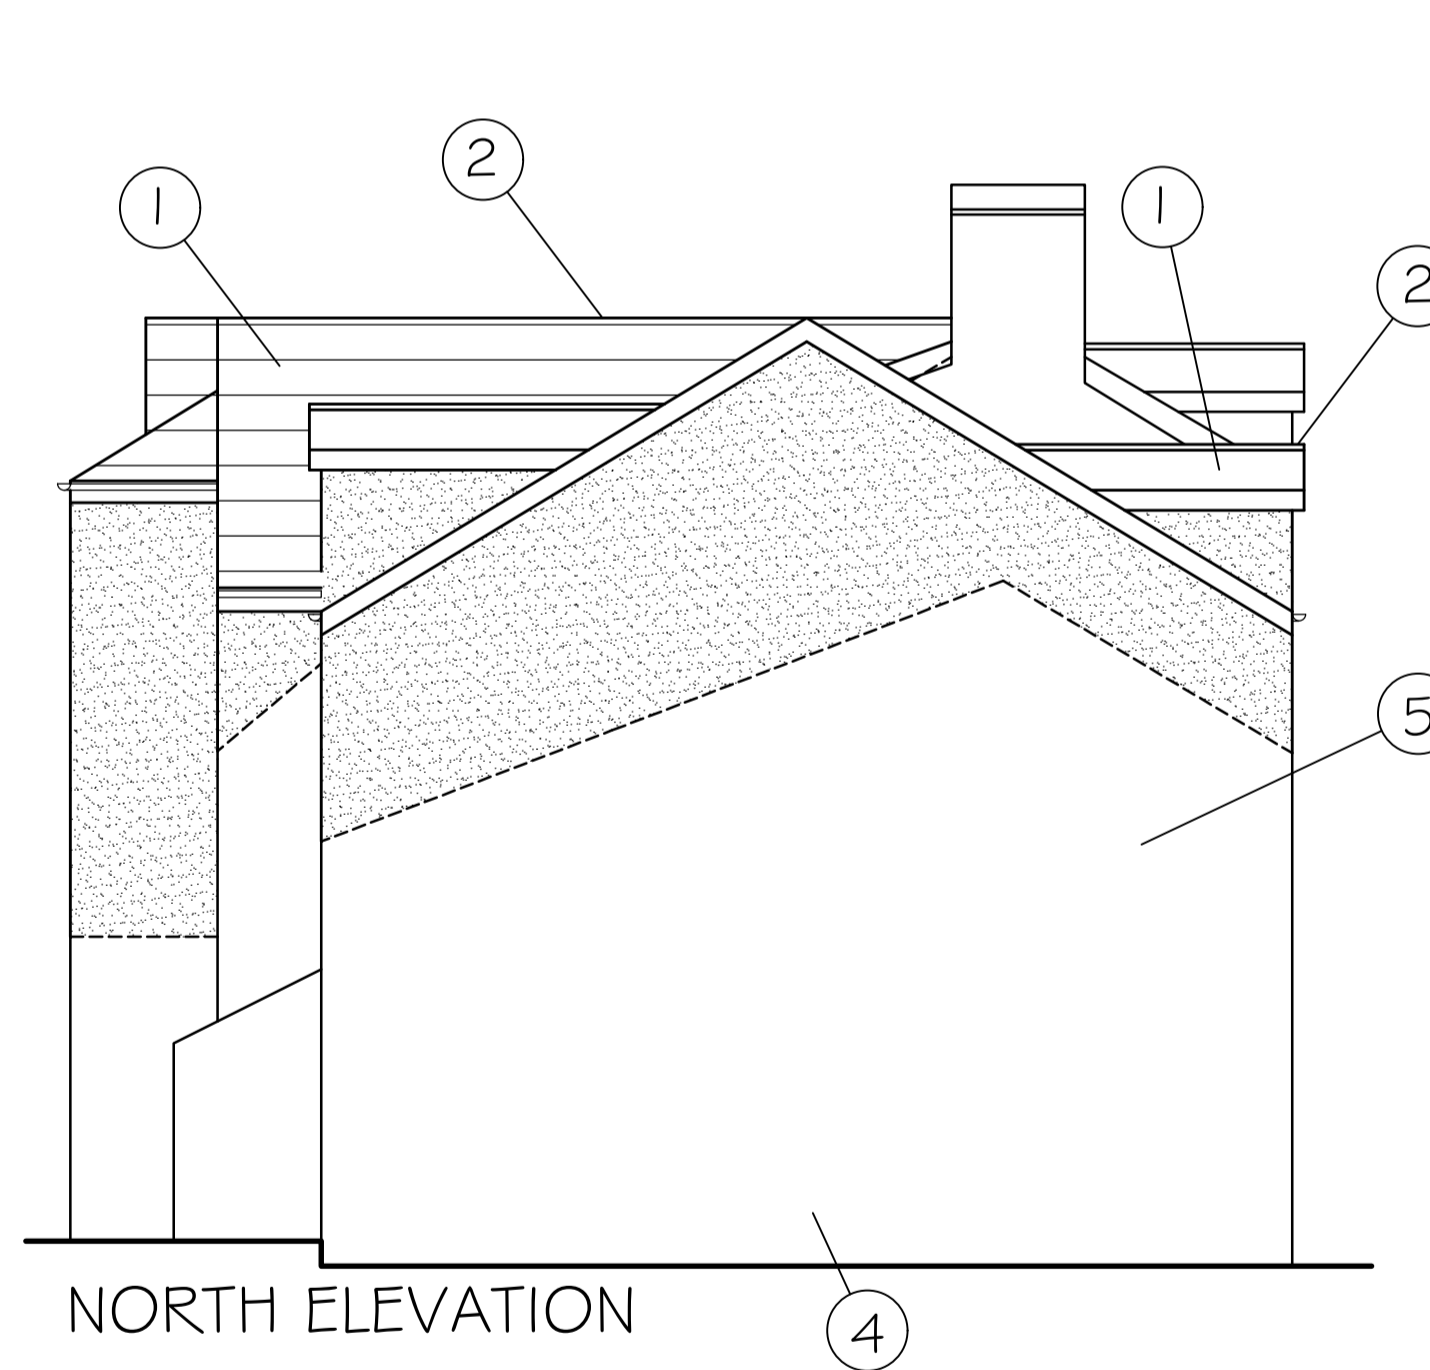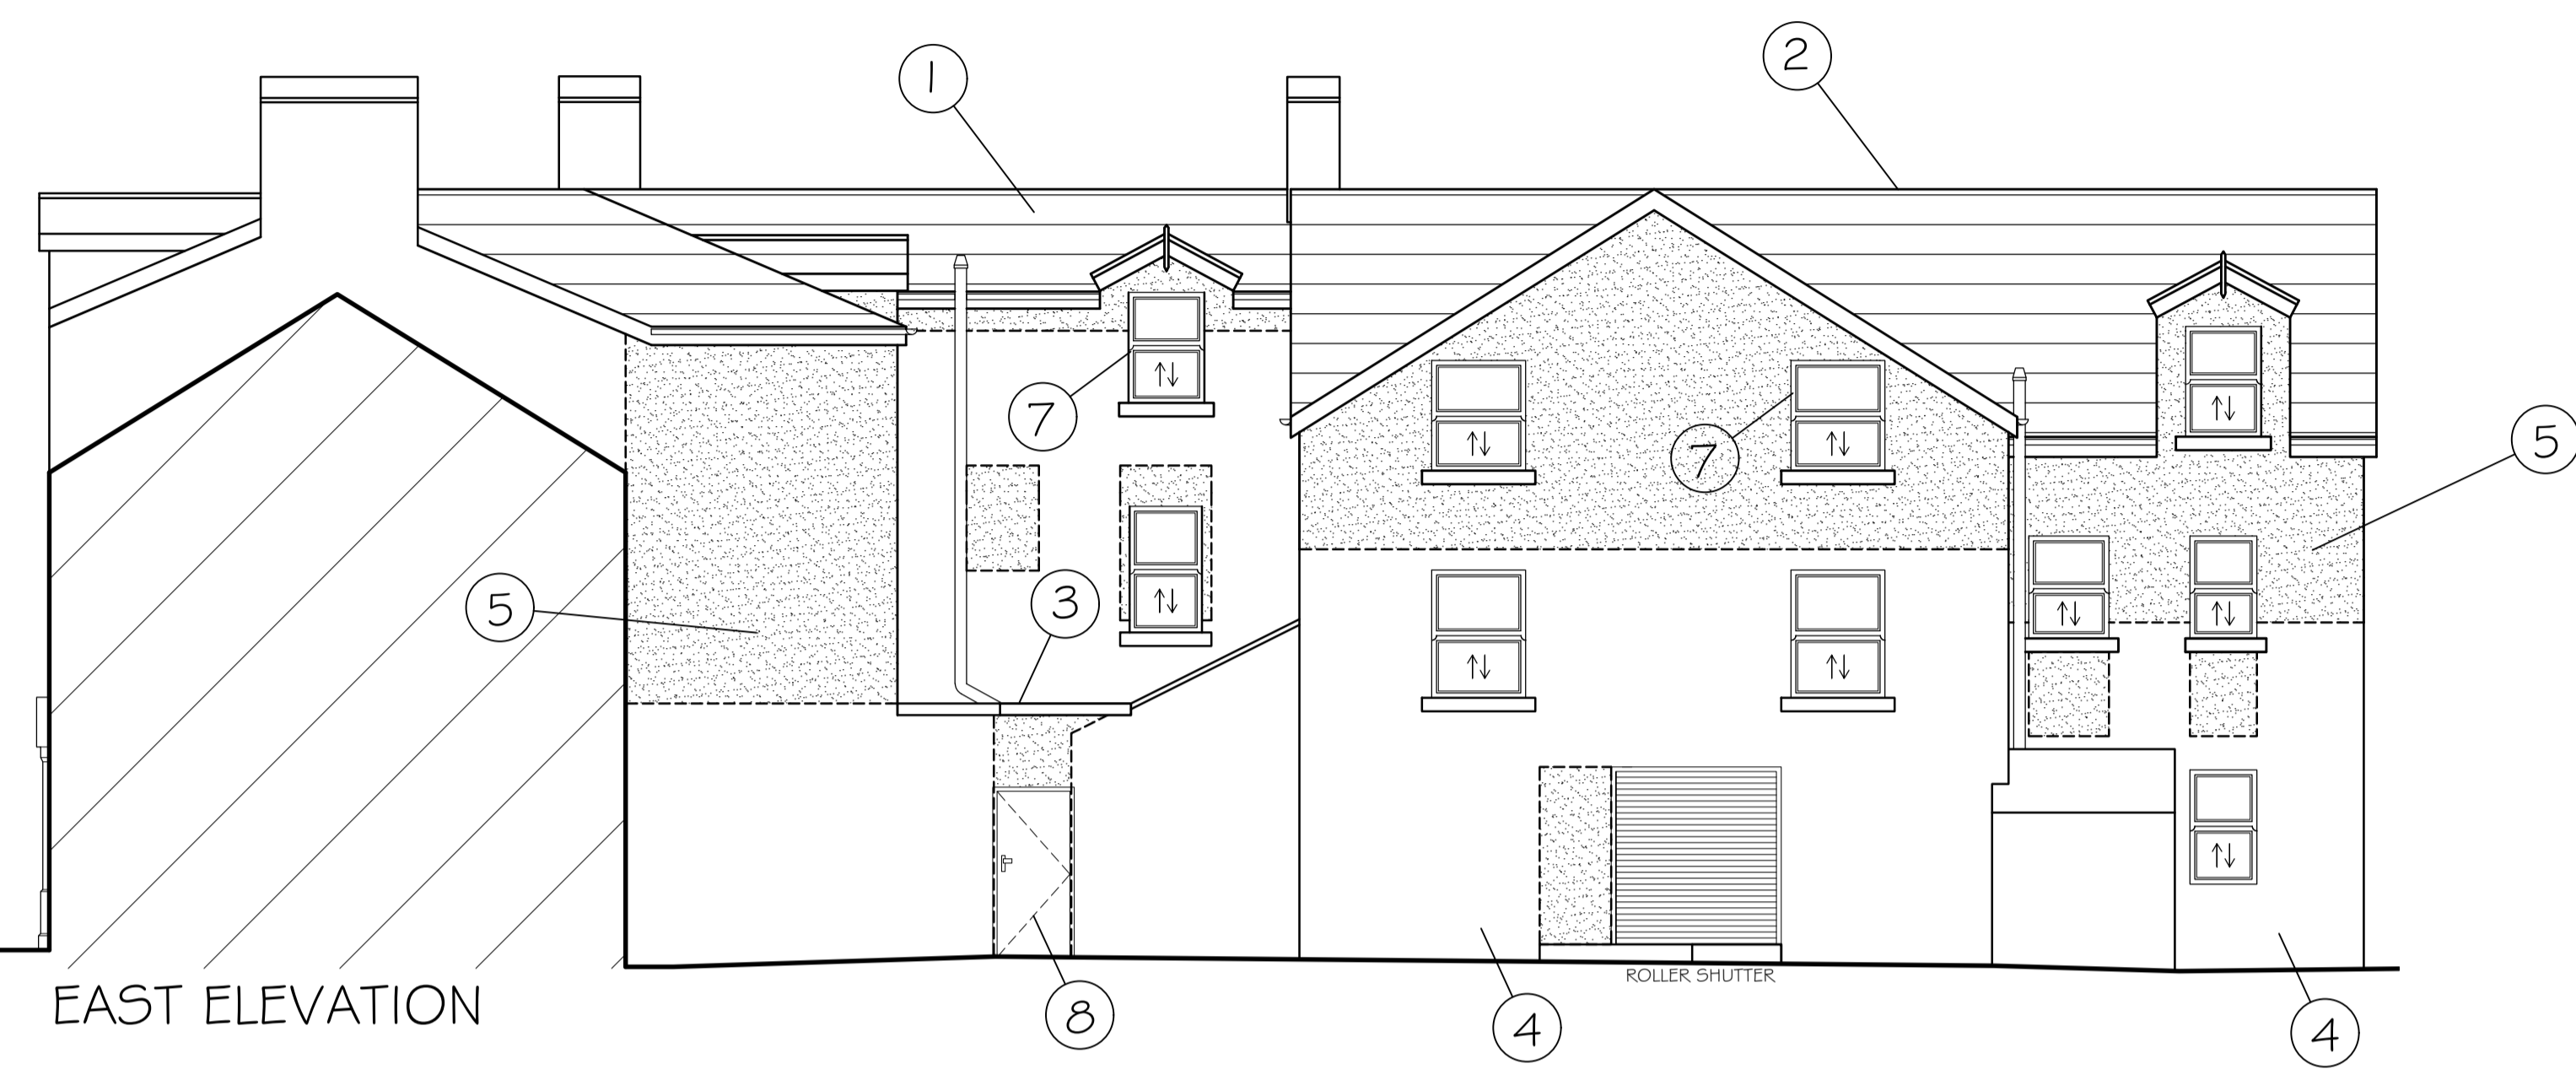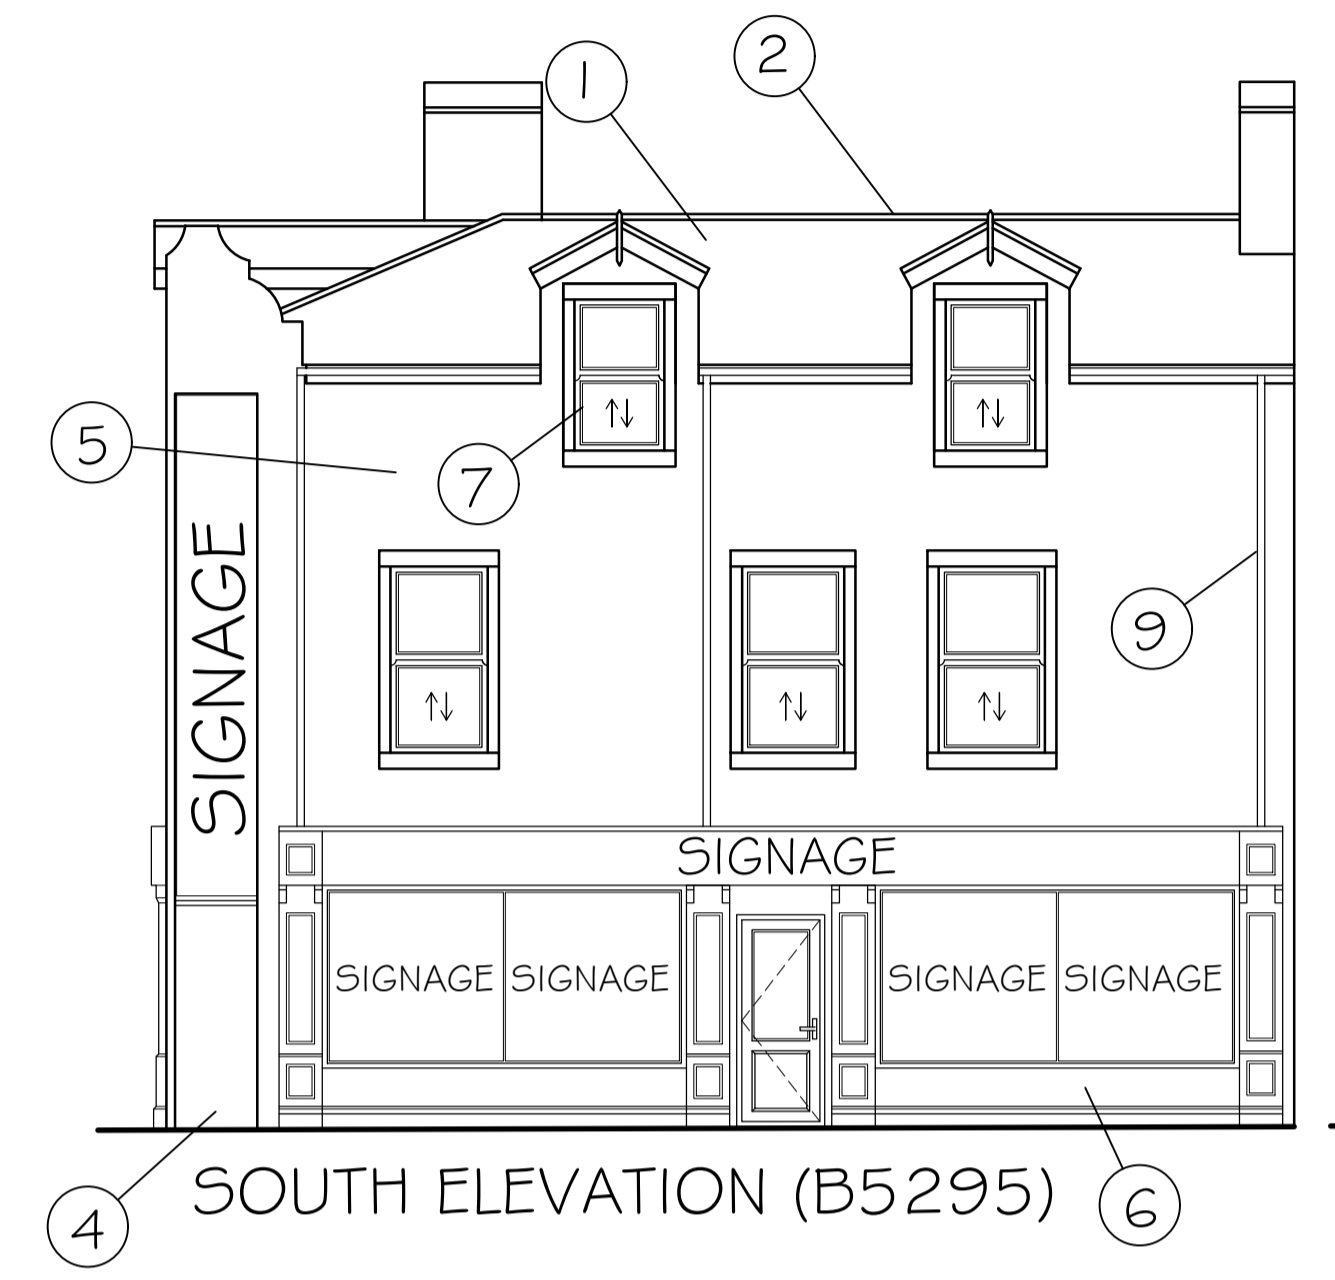

| Rev. | Amendments | Date | By |
|------|-------------------------|----------|----|
| D | Client Amendments | 18/10/22 | JG |
| C | Conservation Amendments | 17/10/22 | JG |
| B | Conservation Amendments | 04/10/22 | JG |
| A | Conservation Amendments | 26/09/22 | JG |

Keystone Design Associates Ltd.
 Registered Office
 Development House
 281 Church Street
 Blackpool
 FY1 3PB
 Tel. No. 01253 649040
 Fax. No. 01253 752901
 Email: info@keystonedesign.co.uk

PROJECT ADDRESS
 THE COMMERCIAL, 5-6 HIGH STREET
 CLEATOR MOOR, CUMBRIA

PROJECT TITLE
 SHOP & FLATS CONVERSION

DRAWING TITLE
 PROPOSED ELEVATIONS

Client MR ALI Scales 1:75@A1

Drawn JG Checked Date 03/09/2020

DRAWING No. A020/157/P/03 Revision D

THIS DRAWING & CONTENTS ARE THE PROPERTY OF KEYSTONE DESIGN ASSOC LTD. UNAUTHORISED REPRODUCTION OF THE WHOLE OR ANY PART THERE OF INFRINGES COPYRIGHT AND MAY LEAD TO PROSECUTION OF CIVIL PROCEEDINGS.
 H:\Documents\Drawings\2020\High Street, The Commercial

