

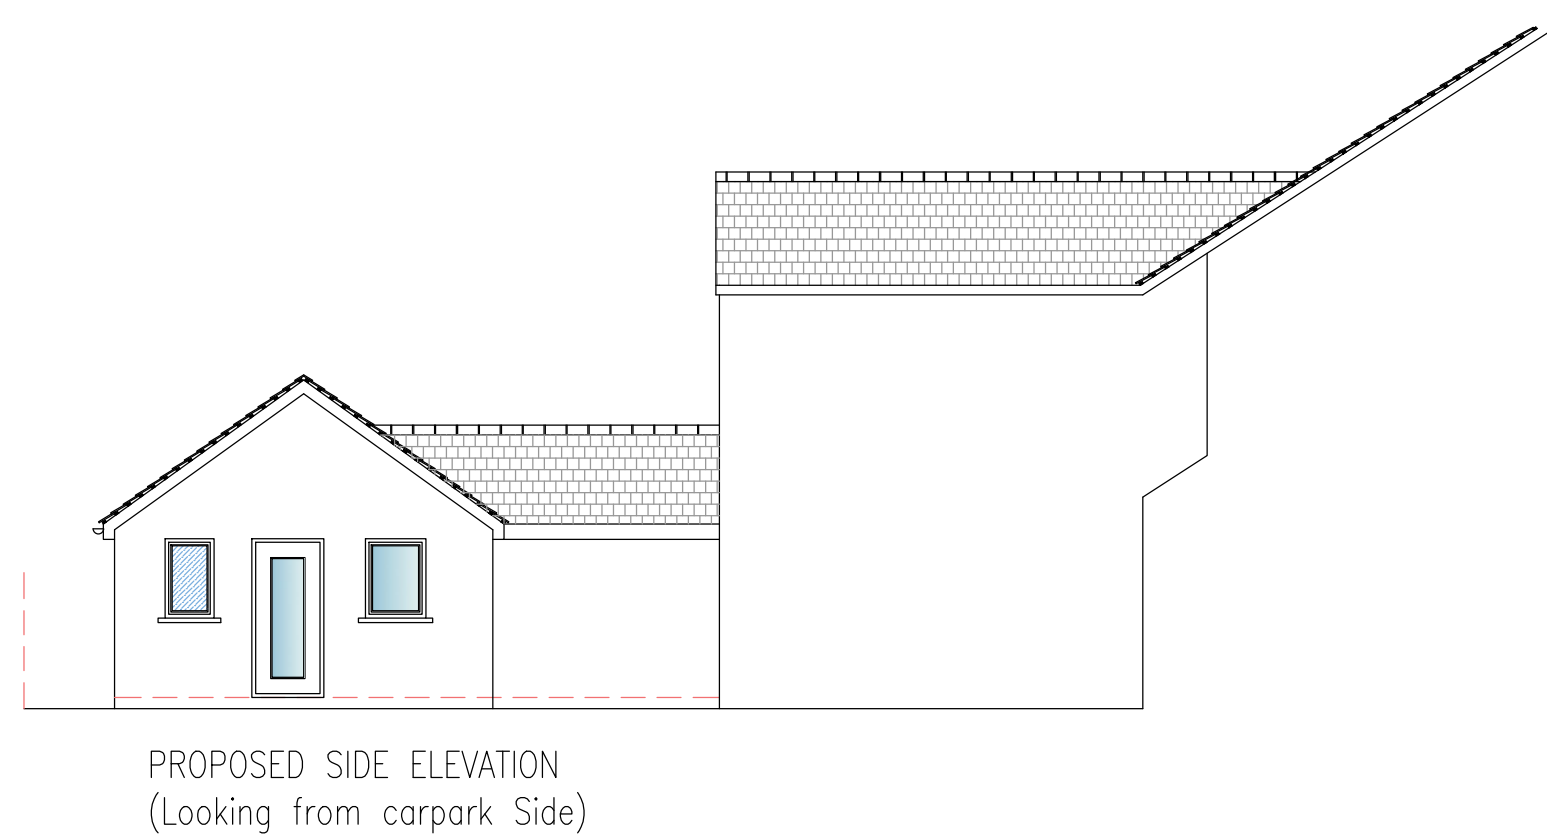
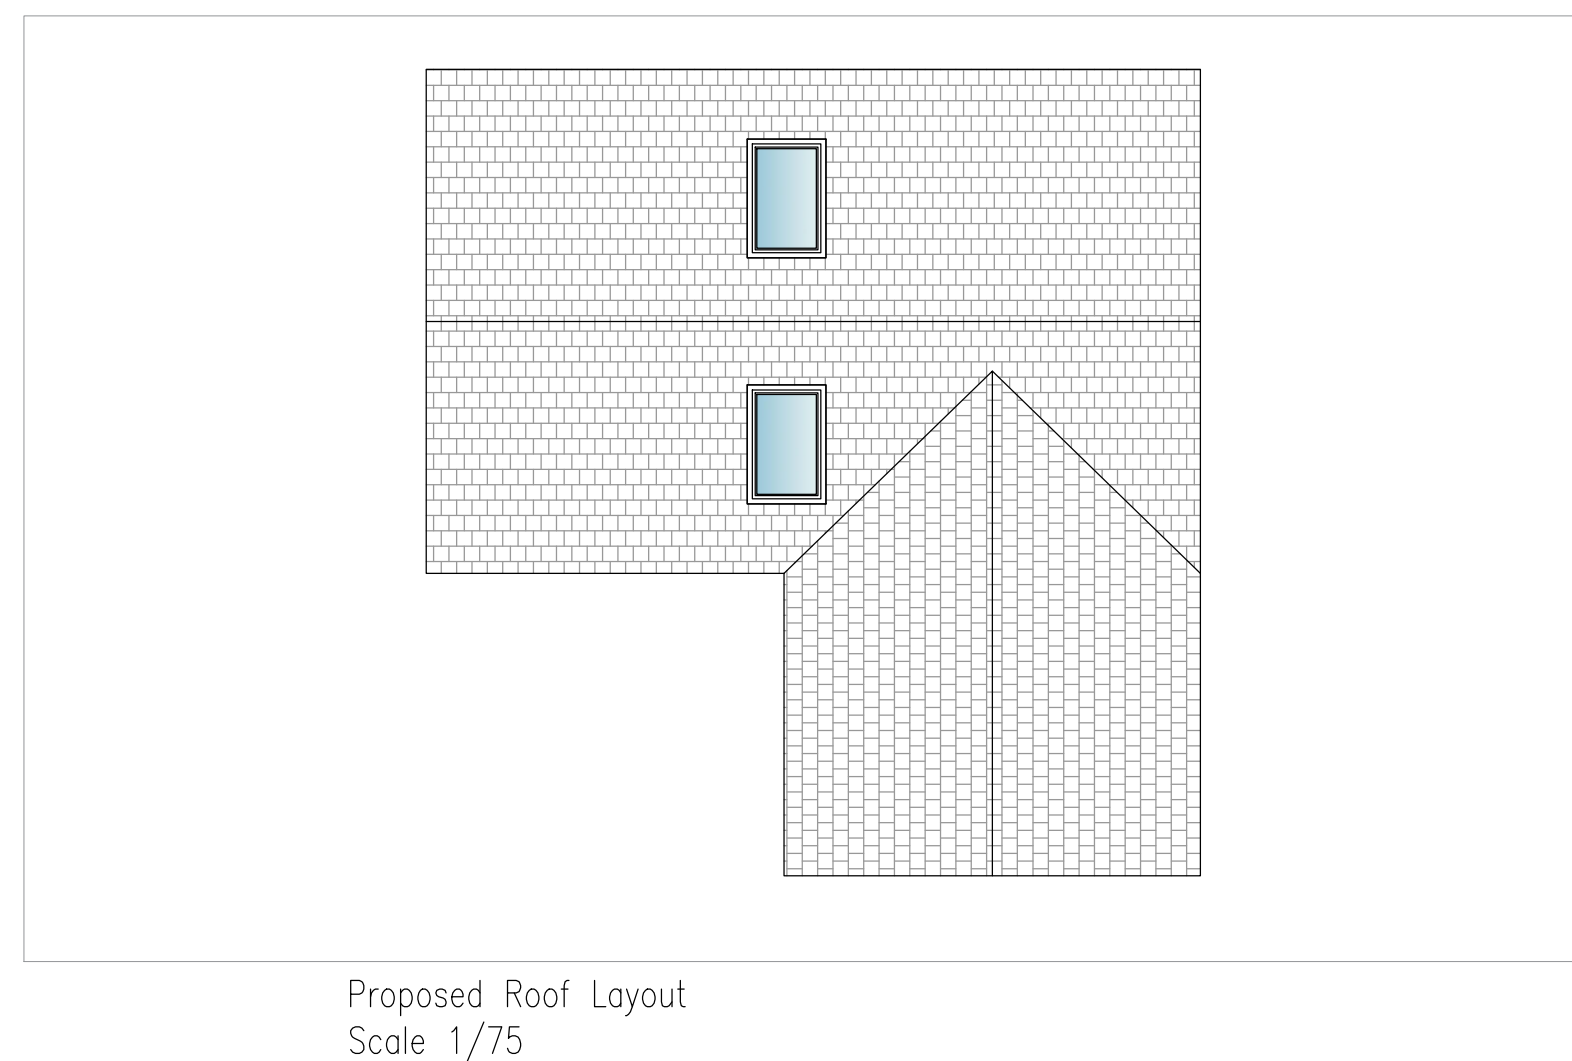


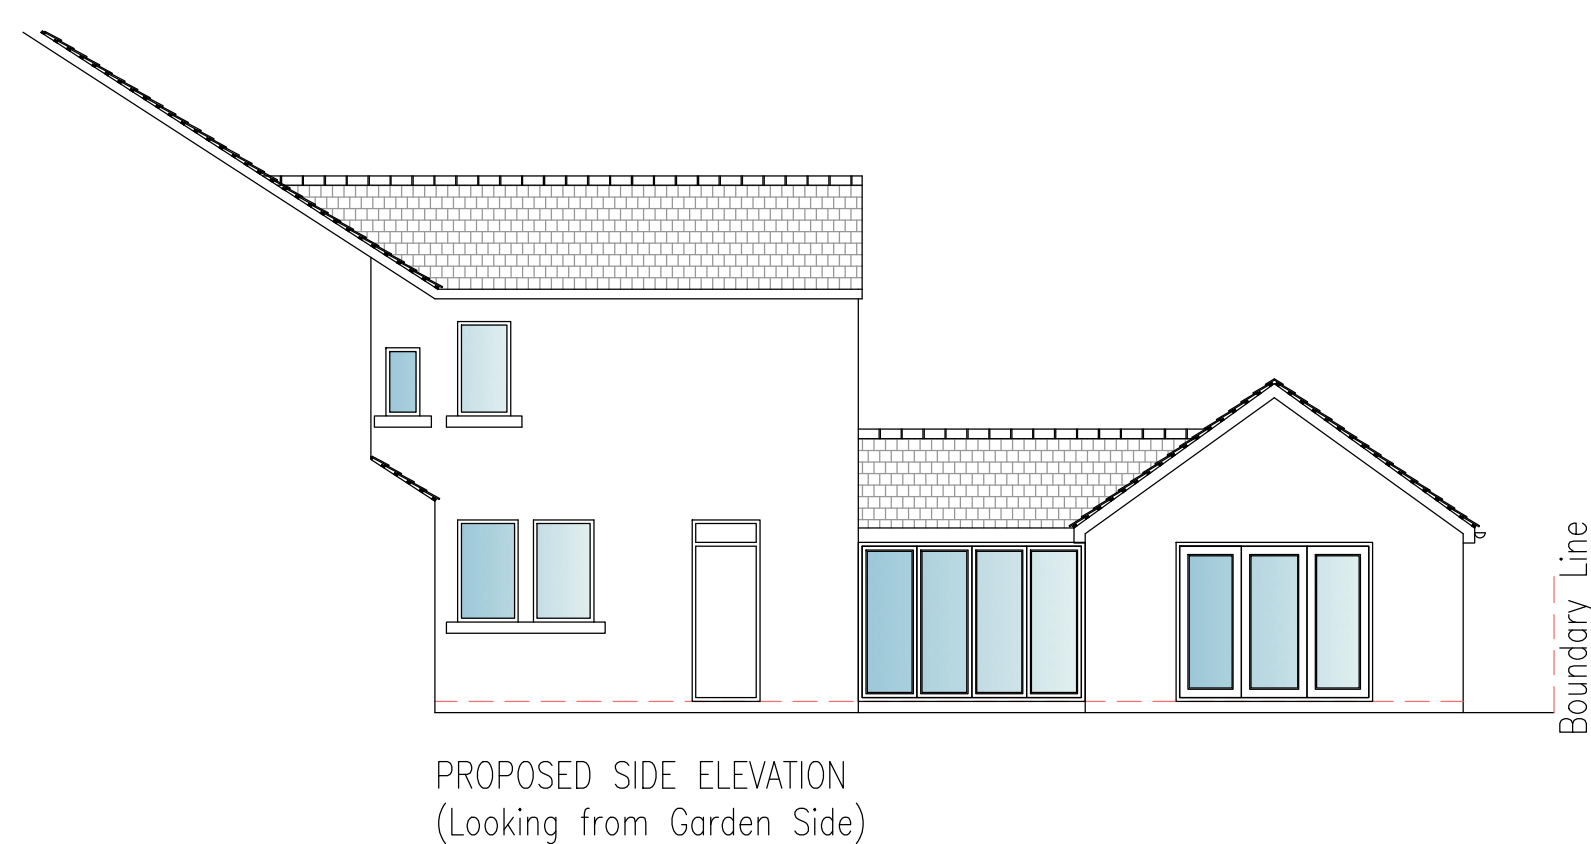

- Changes to previous planning Approval
- All materials to remains as per previous approval
 - This application is being submitted to remove a window from the dining area on previous plans and reduce the extension length by 1 meter creating a path between extension and boundary

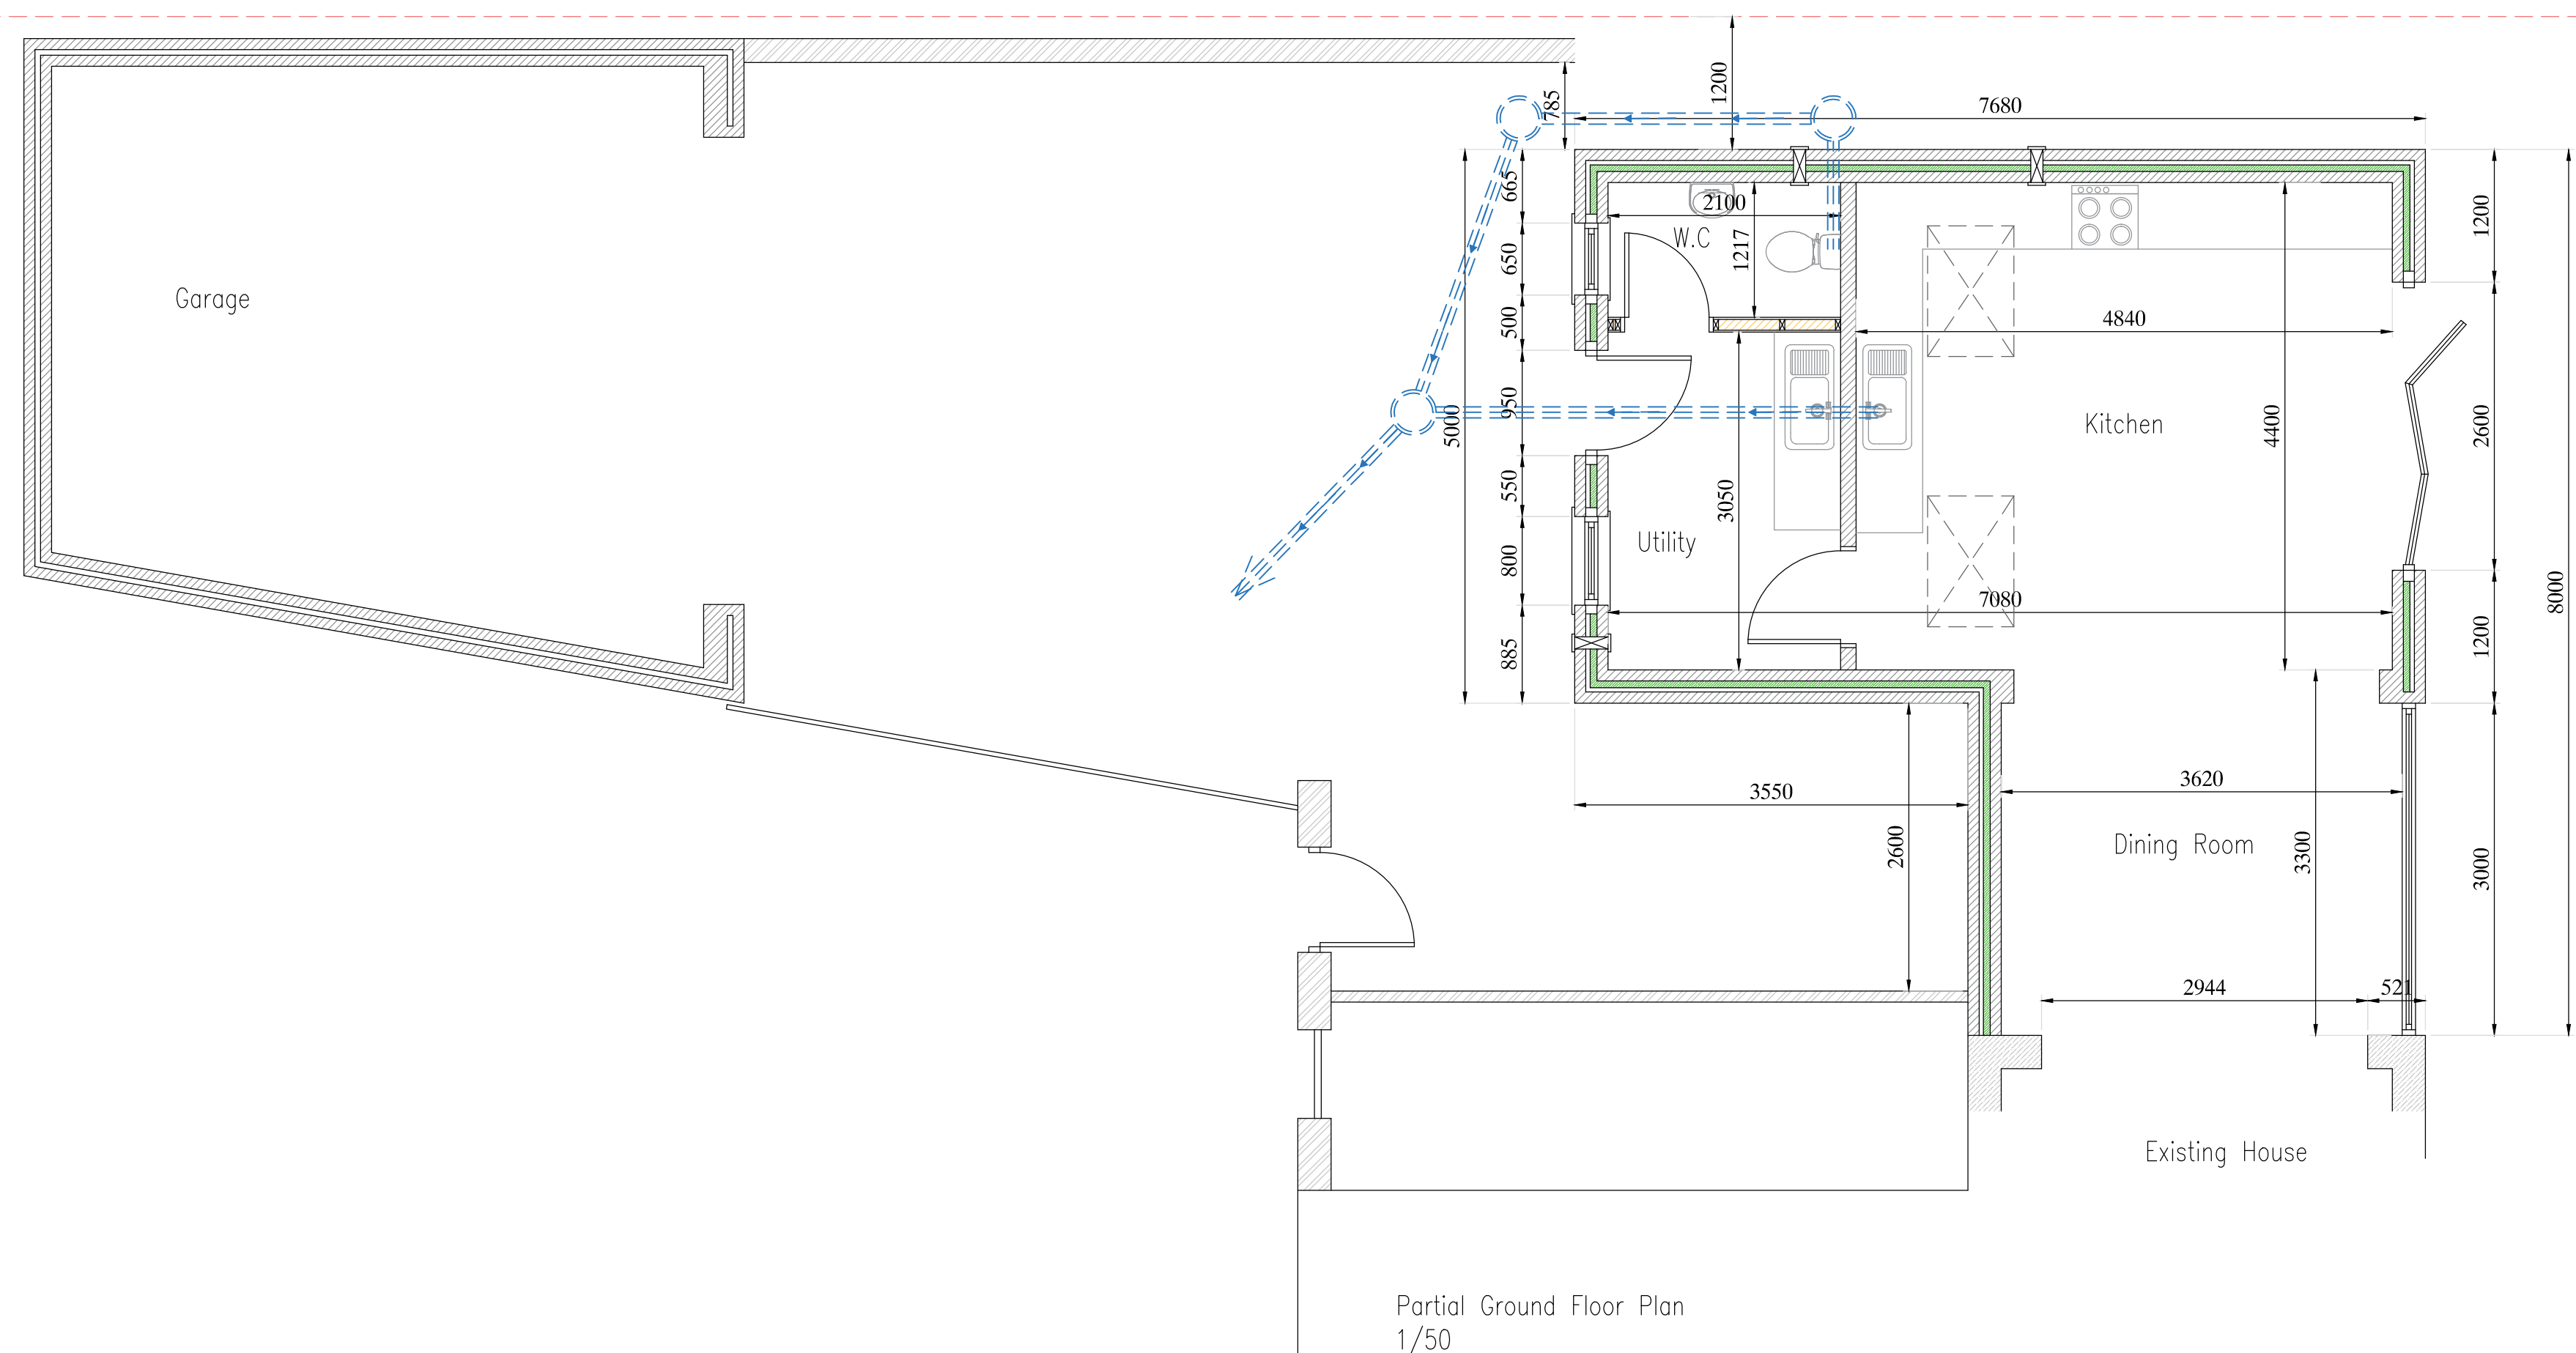