
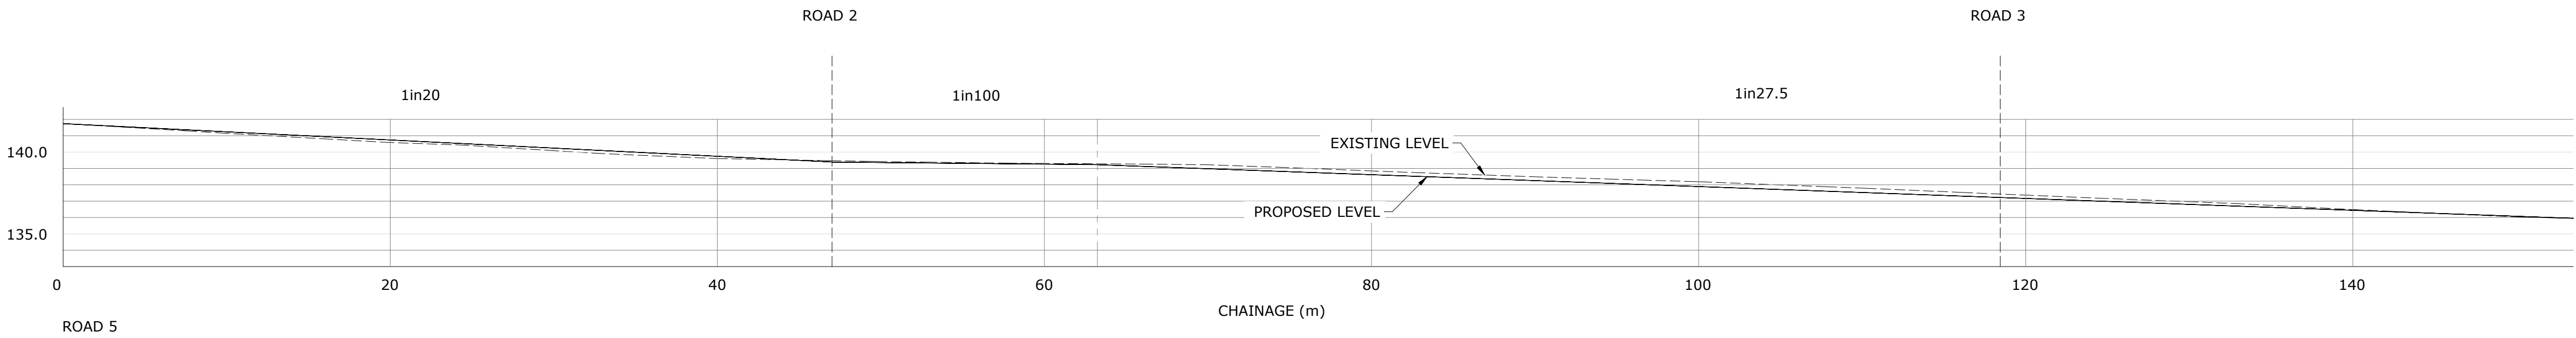
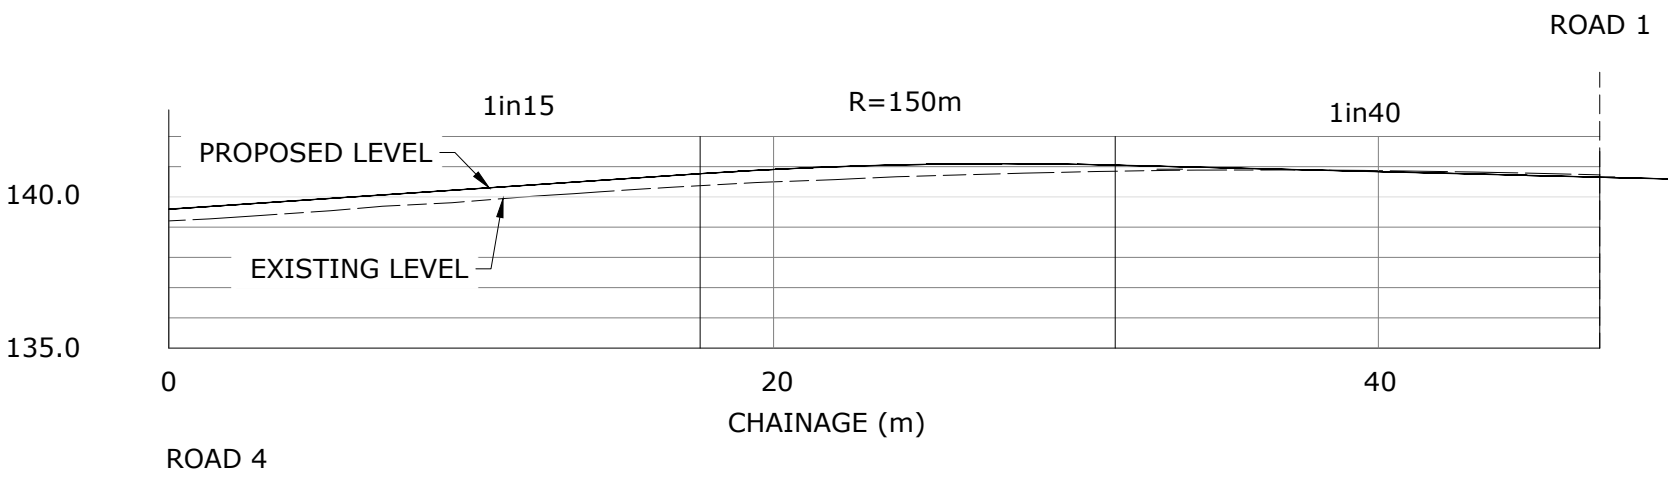
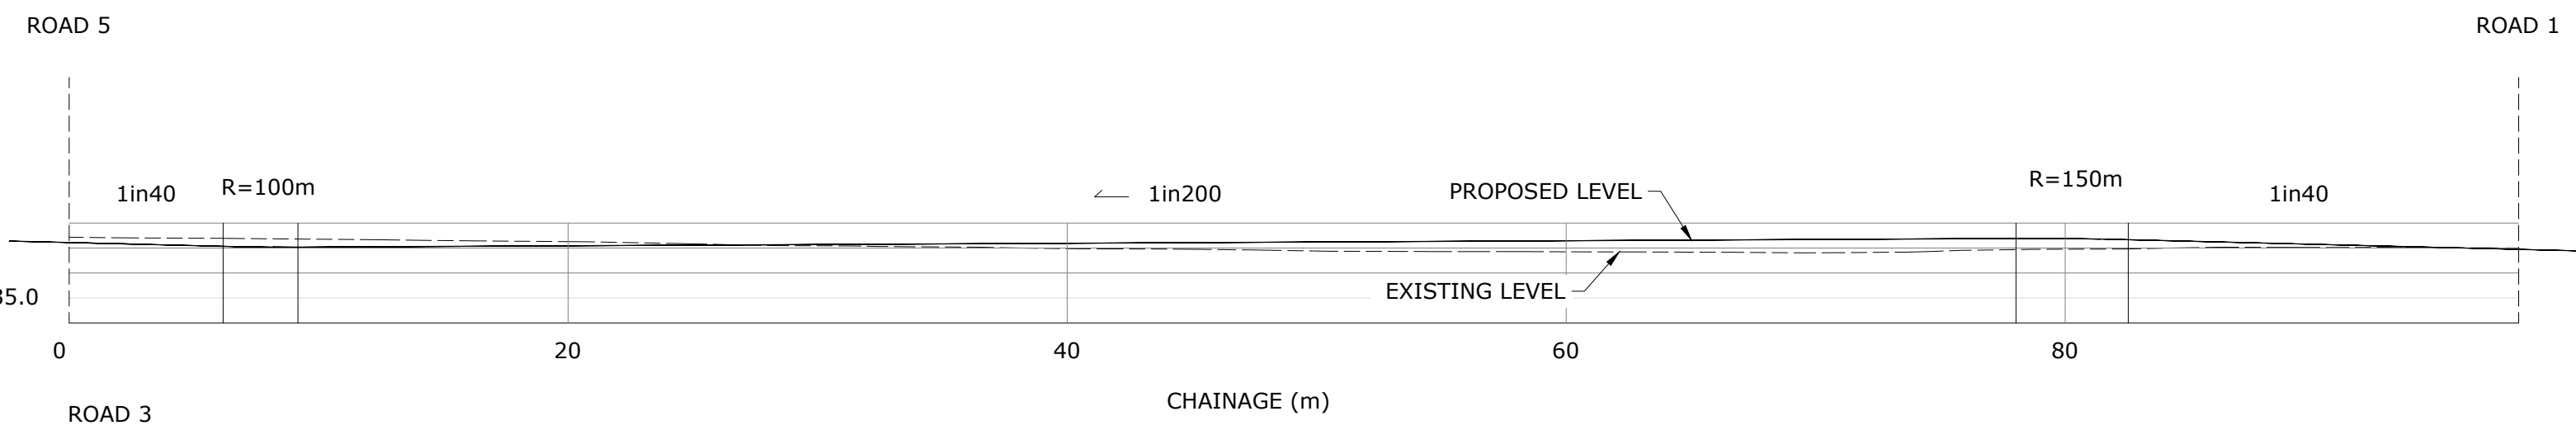
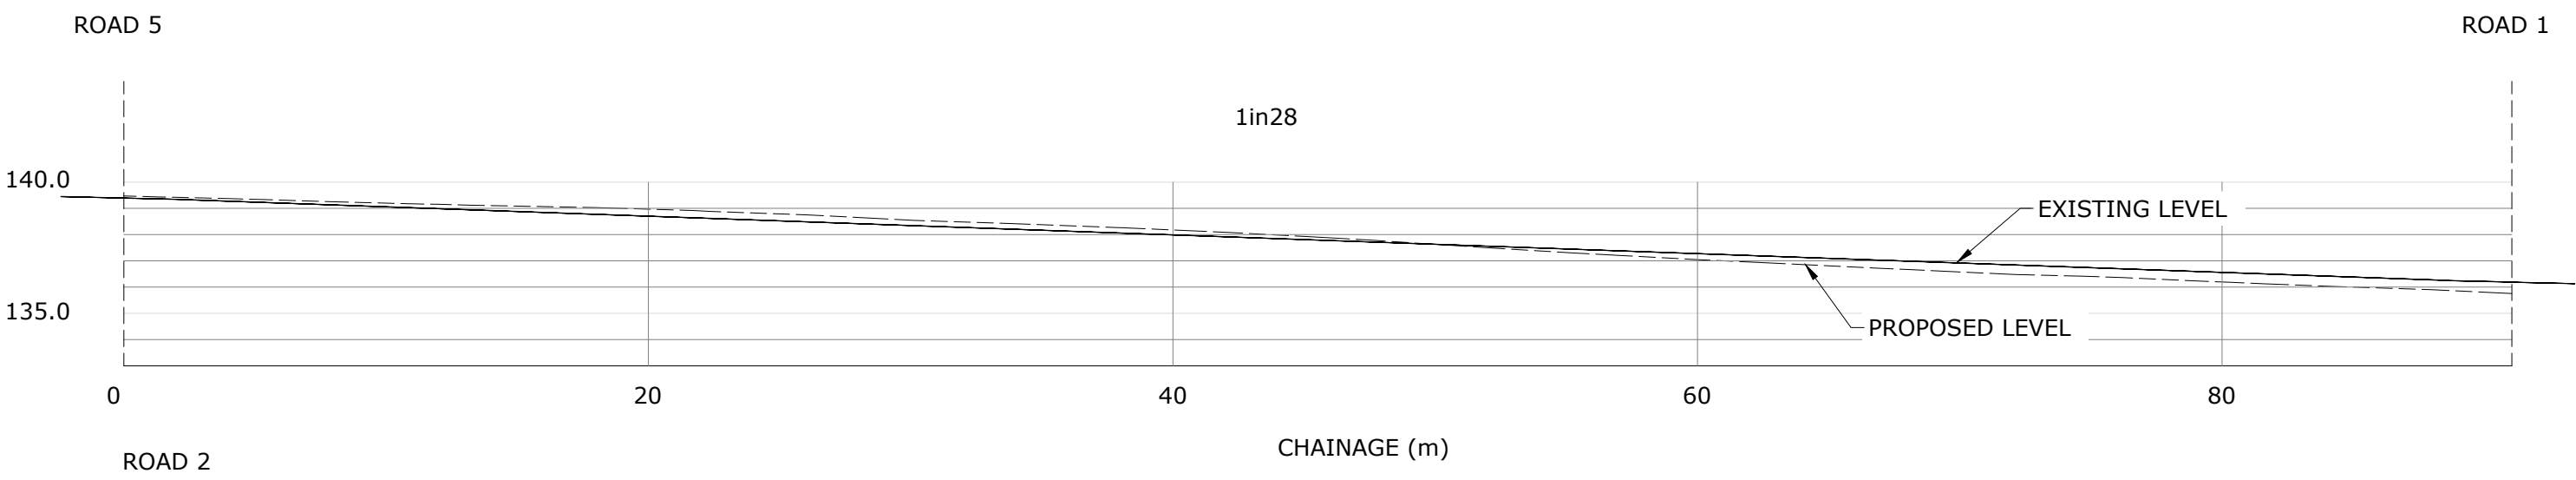
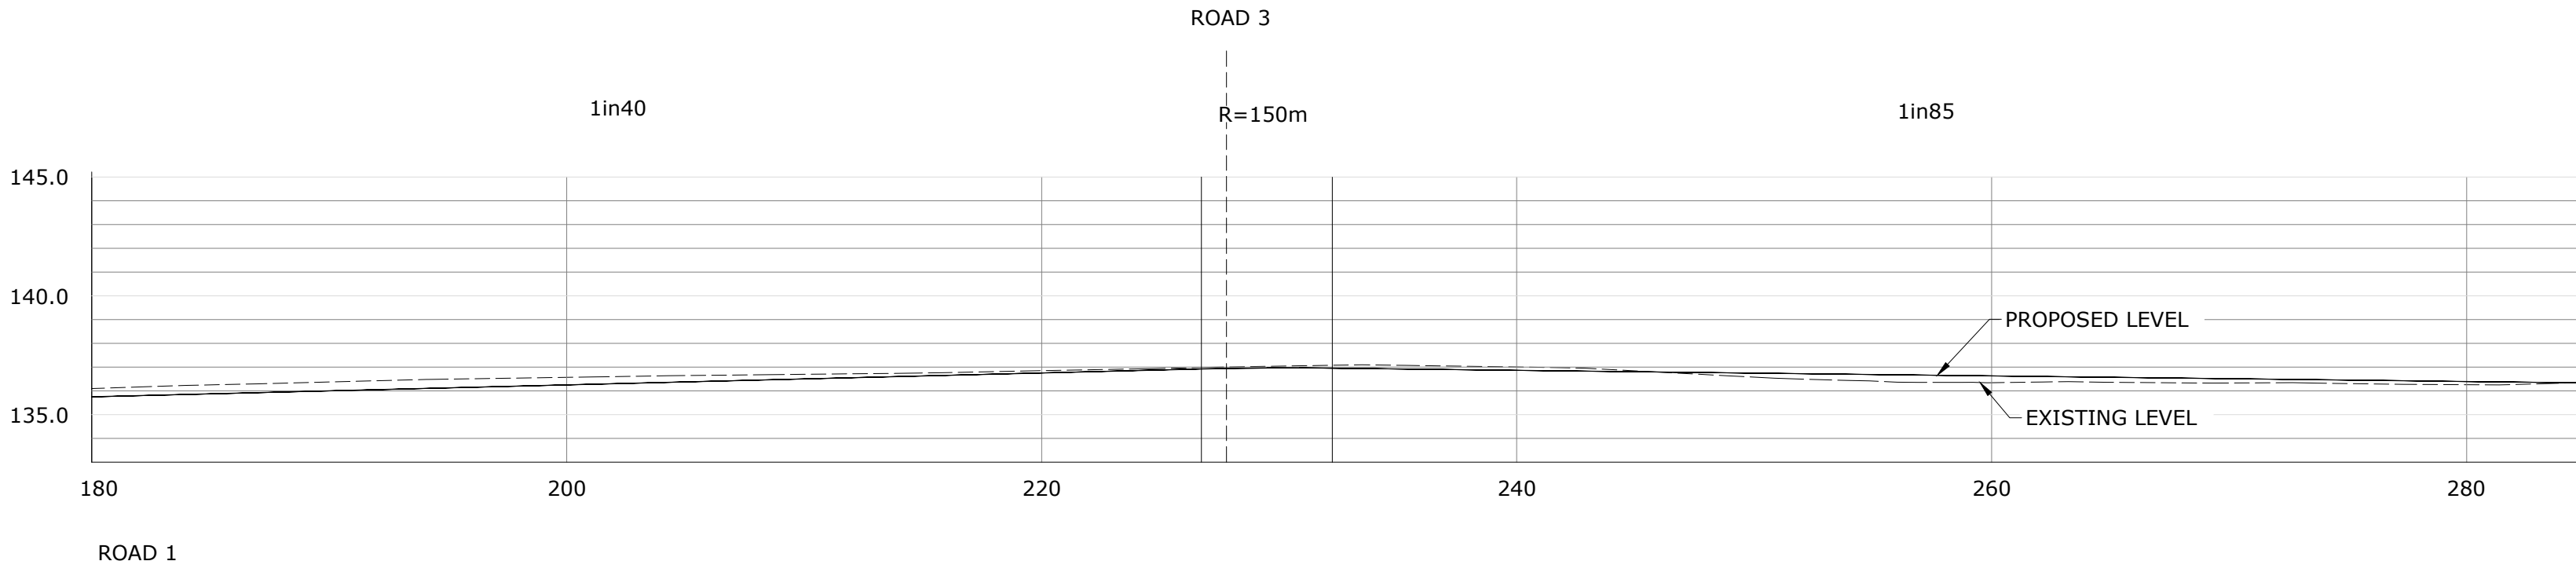


This drawing remains the property of Tweddell & Slater Limited and is confidential to our client and may not be reproduced or passed on without the written prior permission of both Tweddell & Slater Limited and the client.

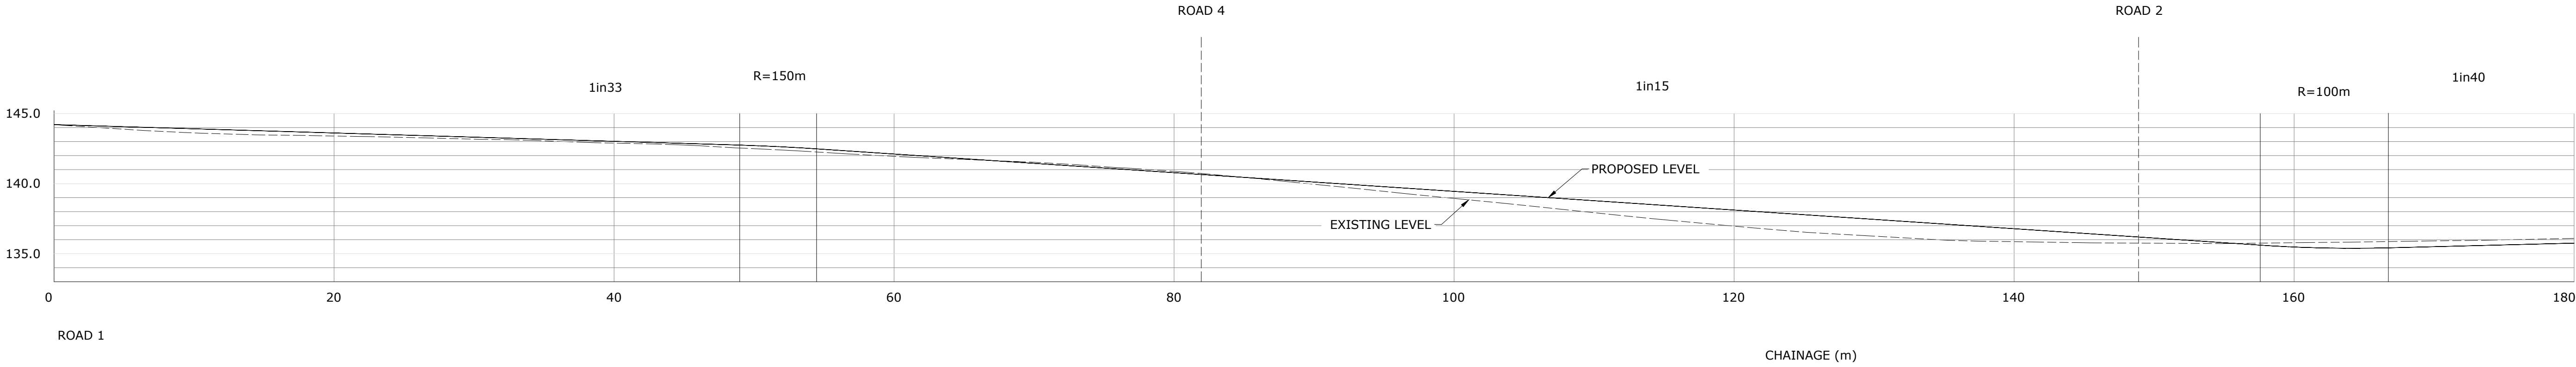

PRELIMINARY

Project
West Site
Moresby Parks

Client

Drawing
Proposed Road Long Sections

| Project no | Drawing no | Date | Drawn by | Rev | Scale | Sheet |
|------------|------------|--------|----------|-----|-------|-------|
| 7584 | C-P-ZZ-01 | FEB 25 | AJ | A | 1:250 | A1 |

| | |
|---|--|
| TWEDDELL & SLATER CONSULTING CIVIL & STRUCTURAL ENGINEERS | Unit 2, Mereside Eden Business Park Penrith, Cumbria, CA11 9FB |
| | Tel 01768 865400 |
| | Fax 01768 865002 |
| | Email mail@tsce ltd.com Web www.tsce ltd.com |