





Roof Plan



Proposed Location
Scale 1/1250

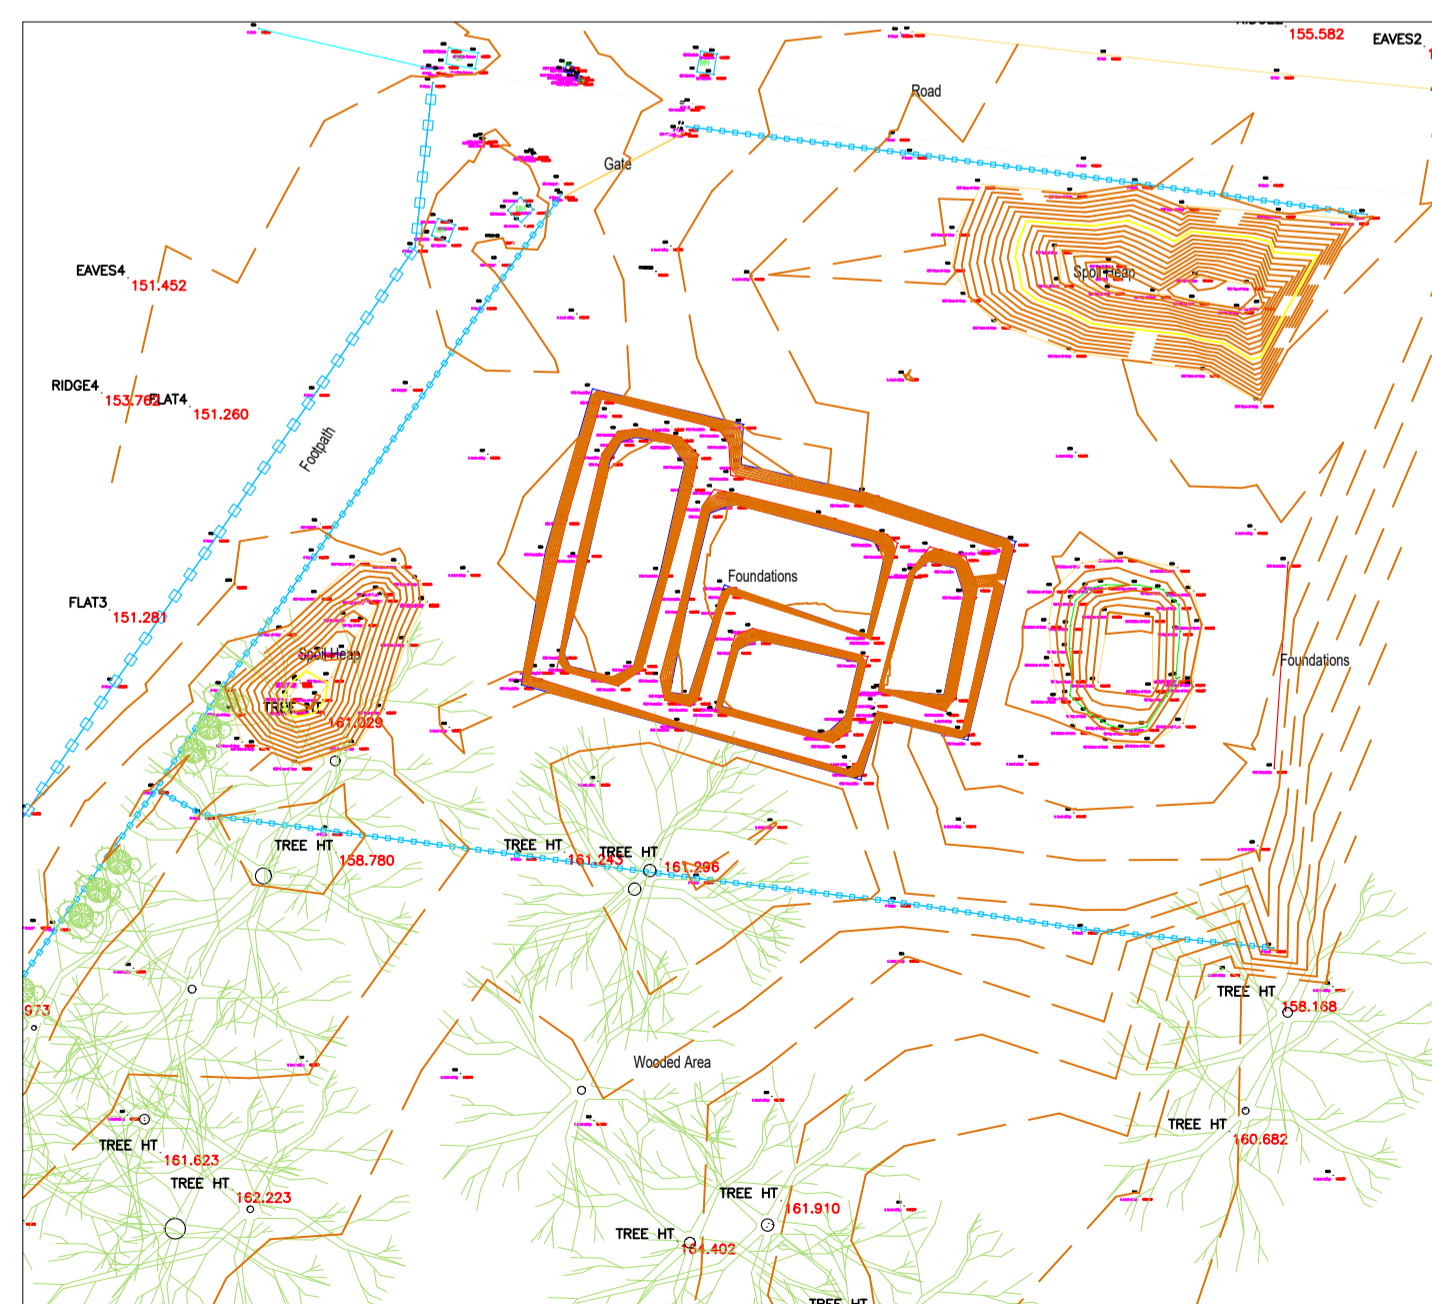

Existing Topography map
Scale 1/250

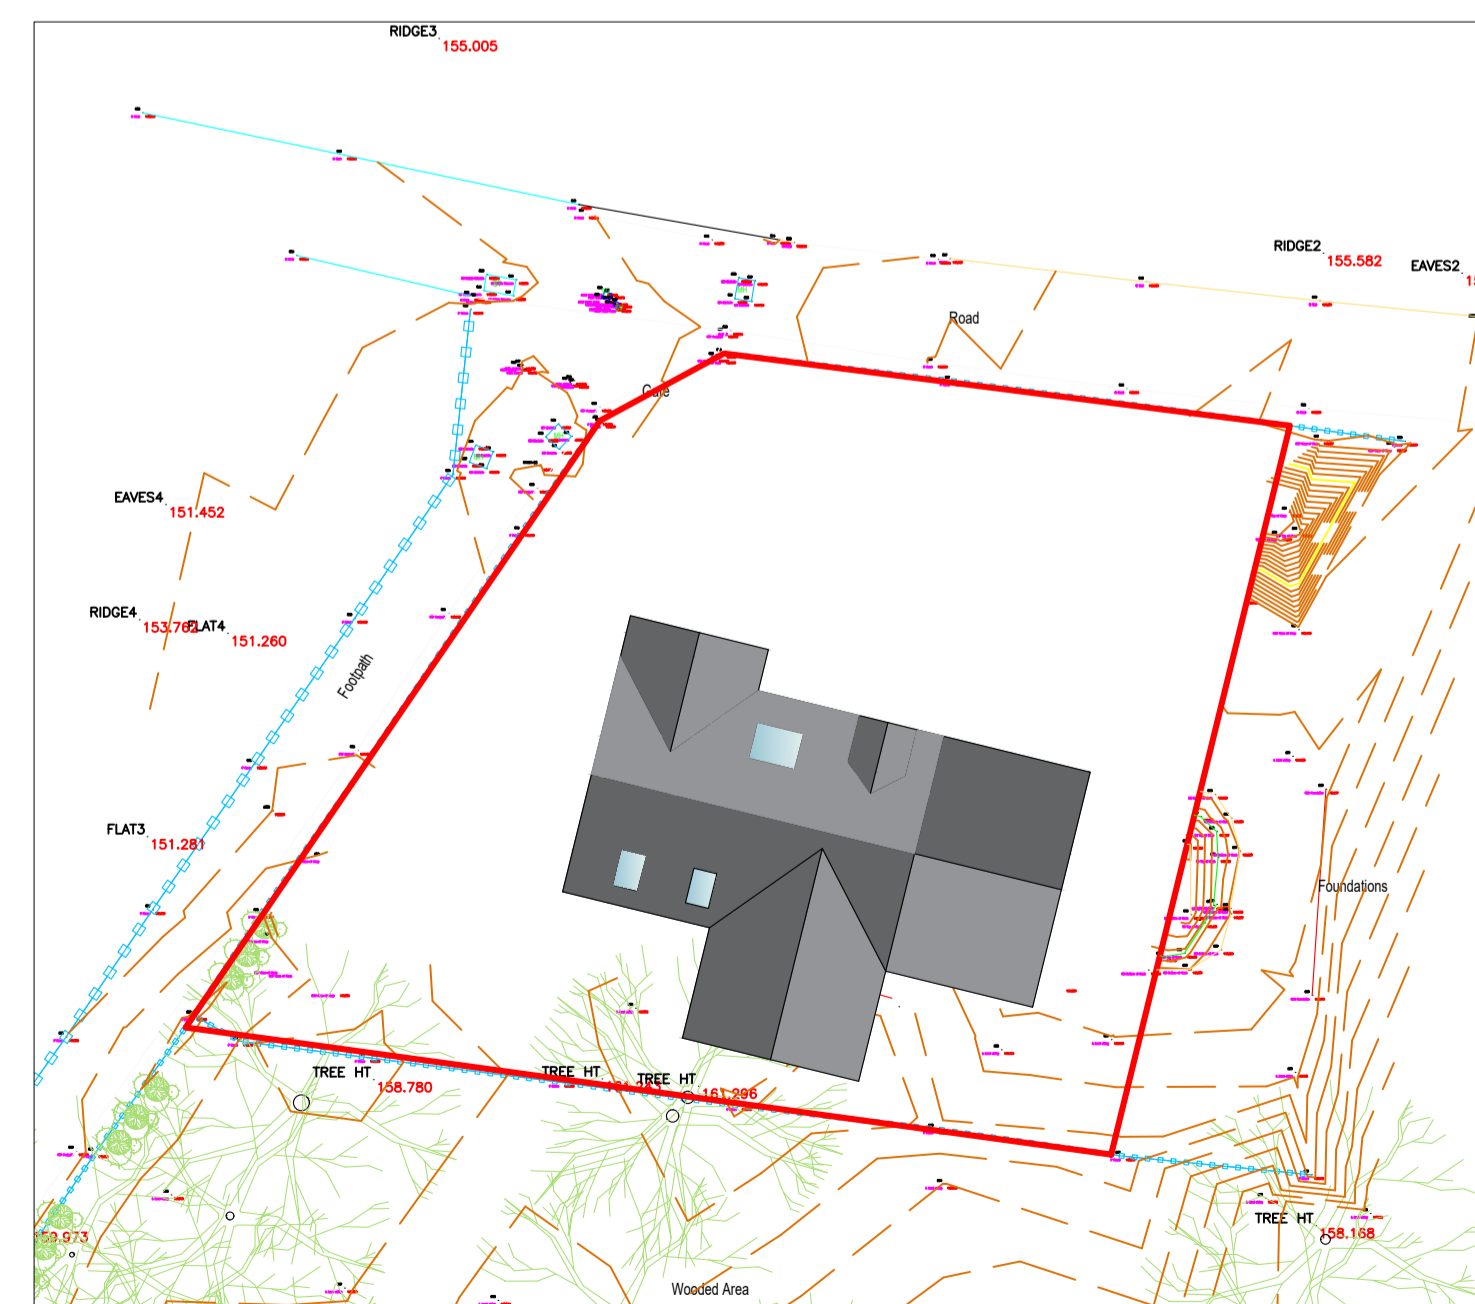

Proposed Topography map
Scale 1/250



Proposed Block Plan
Scale 1/250

Grassed Areas

Turning and parking area, Plus Garage Space for cars

Driveways and paths to be Permeable Block Paving

Drawing is for achieving Planning Approval and building control Approval Purposes only
The drawing is the property of JTS Architectural services and is not to be copied, used or shown to any third party without written consent.

Address	Plot 04 Land between Gilgarran Park & Pinewoods, Gilgarran
Title Project	Proposed Roof Plan & Maps DWG02 New Dorma Bungalow Planning Application Drawing
Scale	1/50, 1/250 & 1/1250

