


PROPOSED ROOFING OF
EXISTING SLURRY STORE

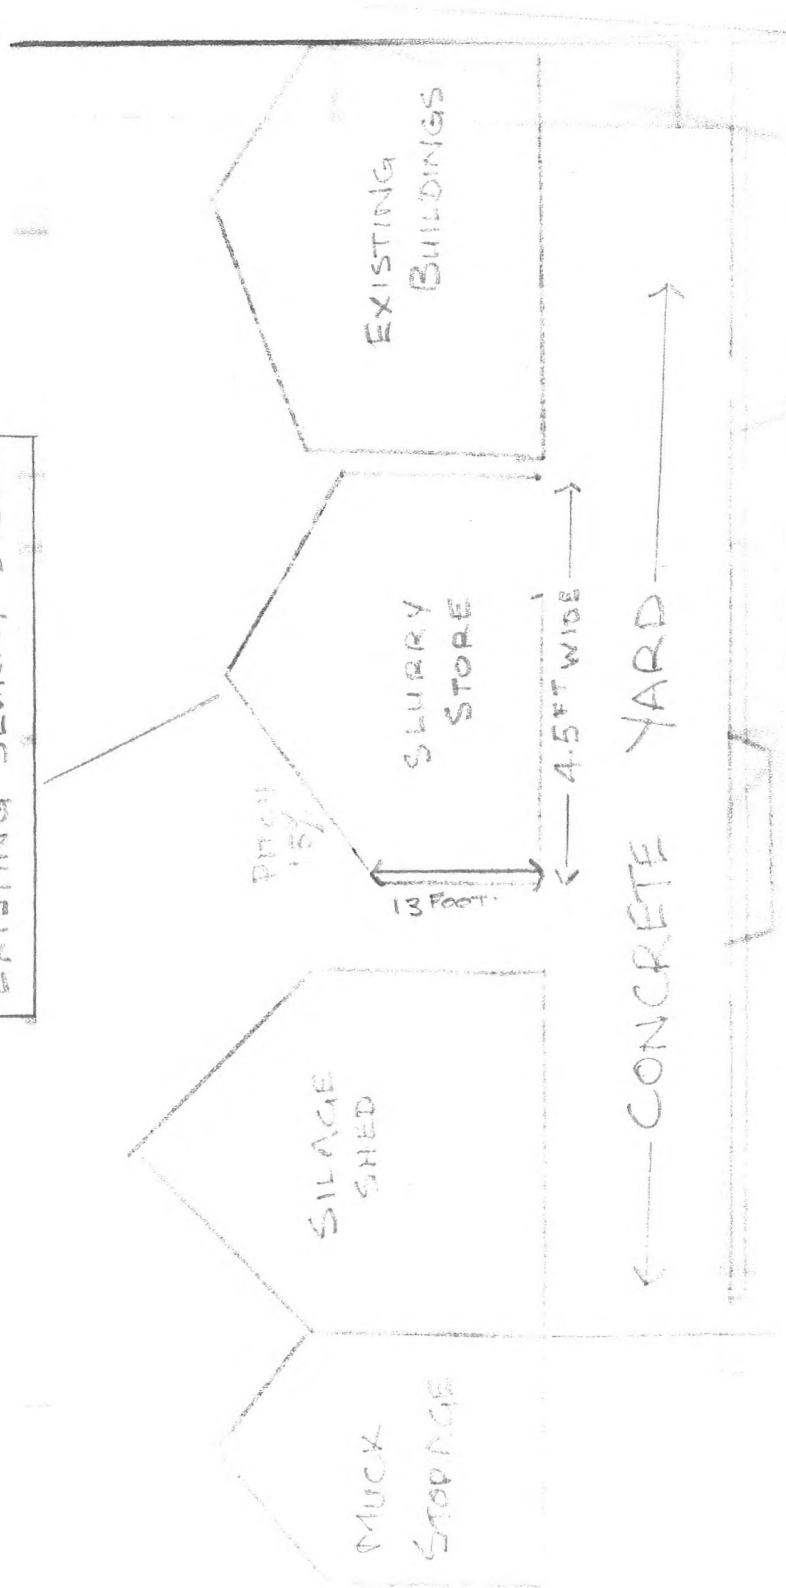

LOOKING FROM EAST TO WEST