


OTHER APPROVED TRUSS MANUFACTURER
DETAILS TO BE PROVIDED TO BUILDING
CONTROL 21 DAYS PRIOR TO
INSTALLATION

MARLEY MODERN
INTERLOCKING TILES, OR
SIMILAR APPROVED

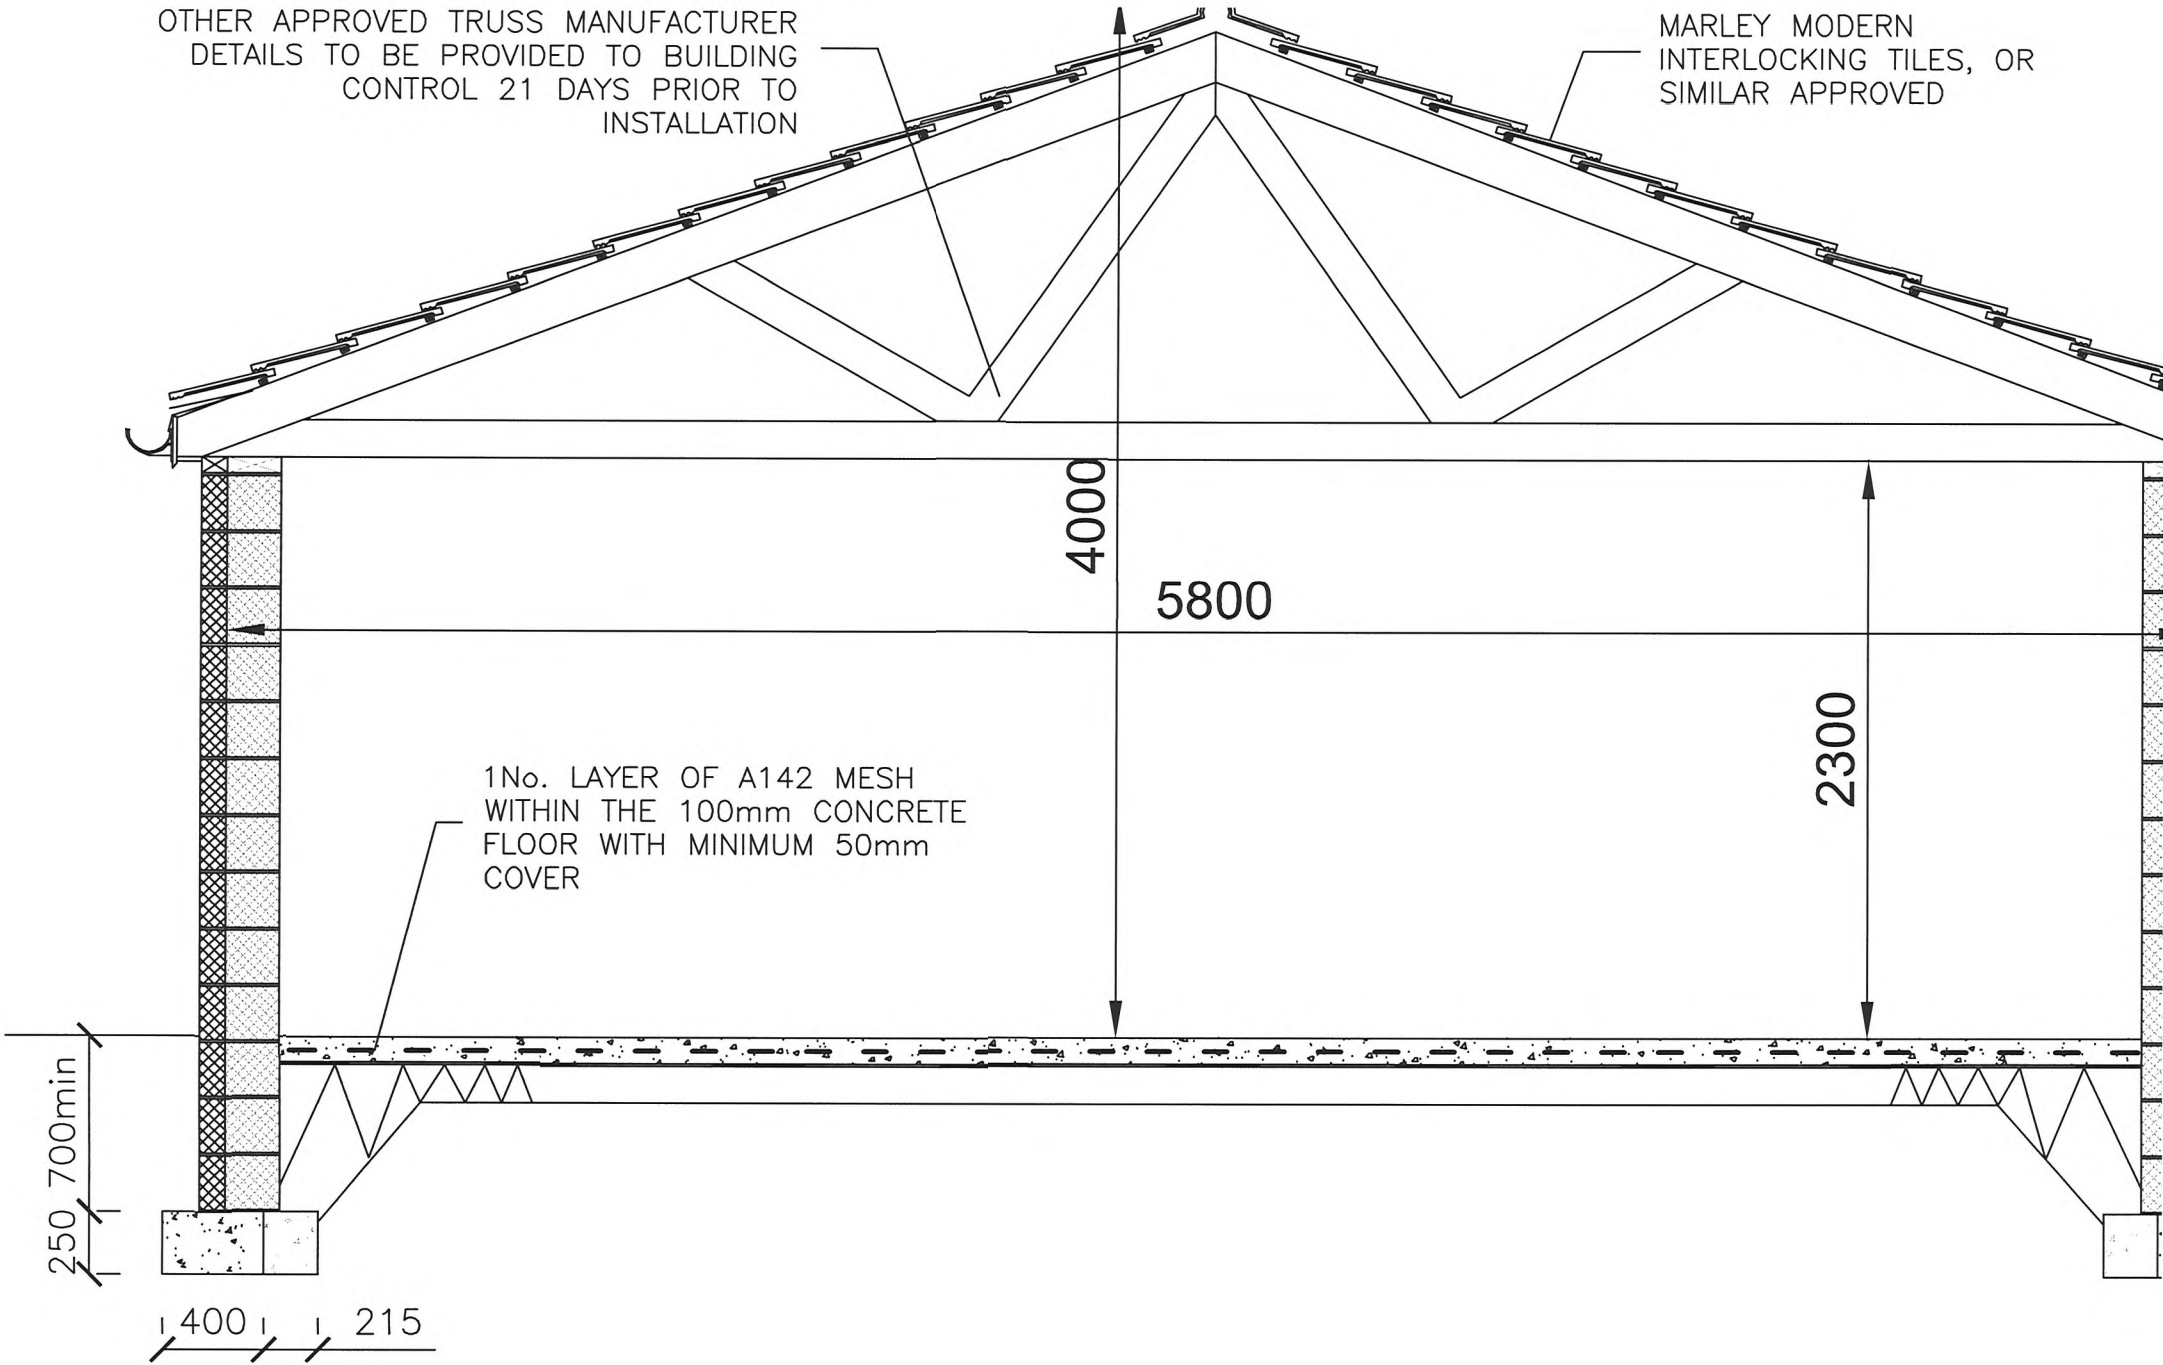

PROPOSED SECTION A-A
SCALE 1:30 @ A3