


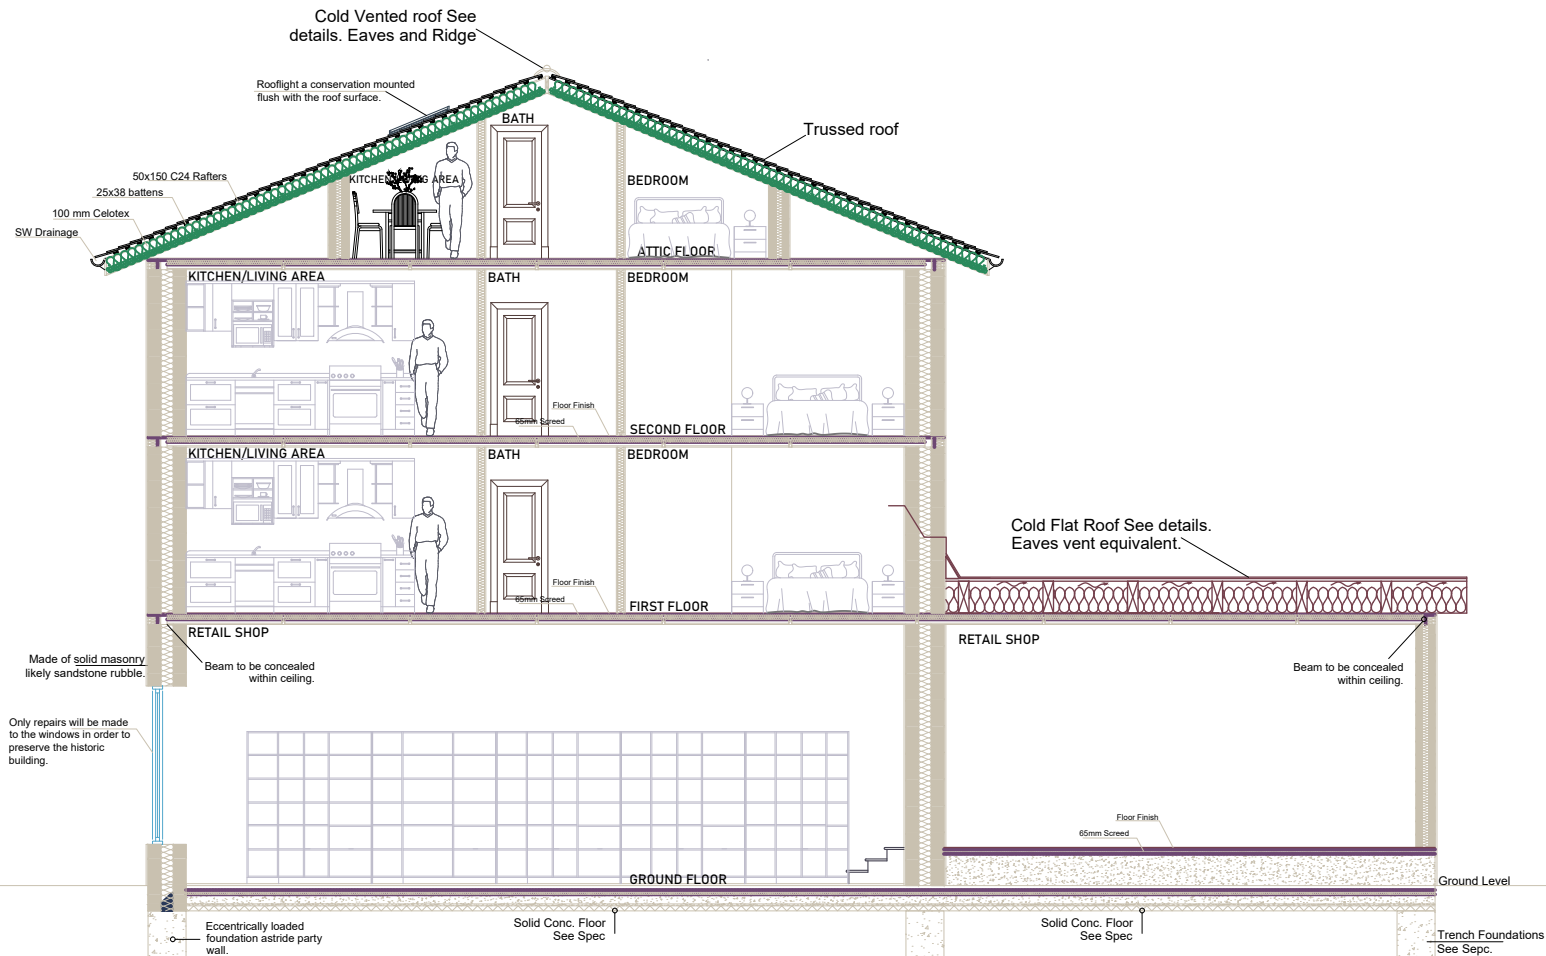

PROPOSED SECTION A-A
/scale 1:100/