


Revision B  
DRAWING No. A020/157/P/04


DO NOT SCALE DIMENSIONS FROM DRAWING

NOTES


1. ALL DIMENSIONS ARE IN MILLIMETRES.
2. DO NOT SCALE FROM THIS DRAWING.
3. THIS DRAWING IS TO BE READ IN CONJUNCTION WITH ALL OTHER RELATED DRAWINGS AND DOCUMENTS. THE USER SHOULD CONSULT THE DRAWING ISSUE REGISTER FOR DETAILS.
4. THE CONTRACTOR IS TO CHECK AND VERIFY ALL DIMENSIONS ON SITE PRIOR TO COMMENCEMENT OF CONSTRUCTION WORKS.
5. THE ENGINEER/ARCHITECT SHOULD BE CONTACTED IMMEDIATELY IF THE ASSUMPTIONS USED IN THE DESIGN AND DRAWING PREPARATION DIFFER TO THAT FOUND ON SITE.

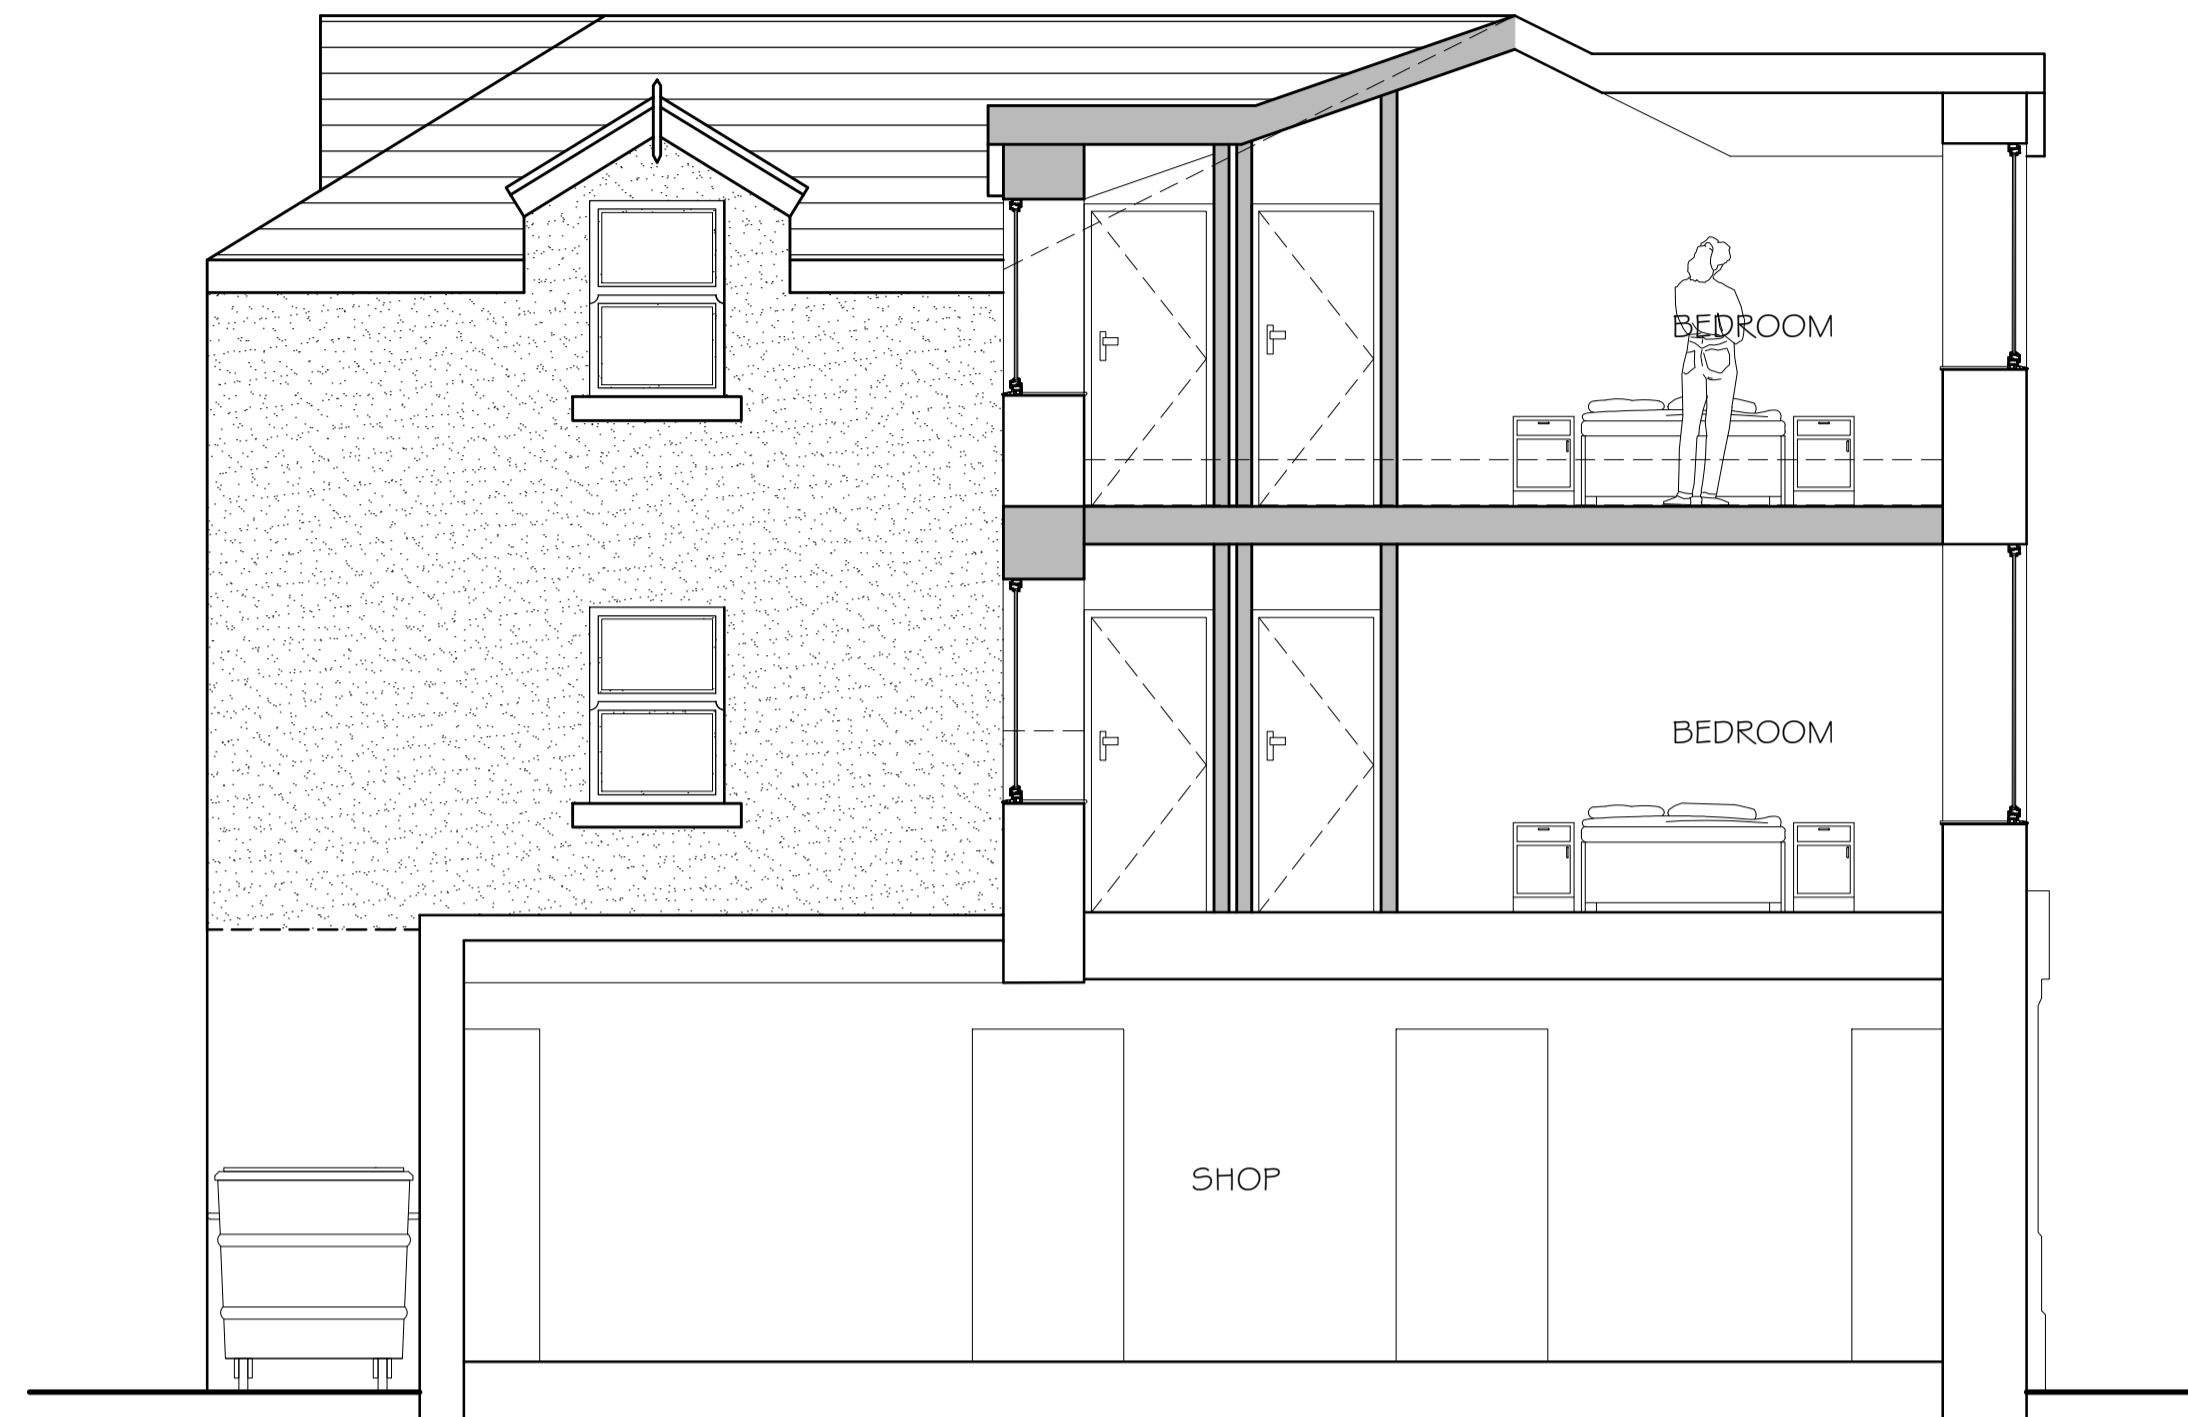


SECTION AA

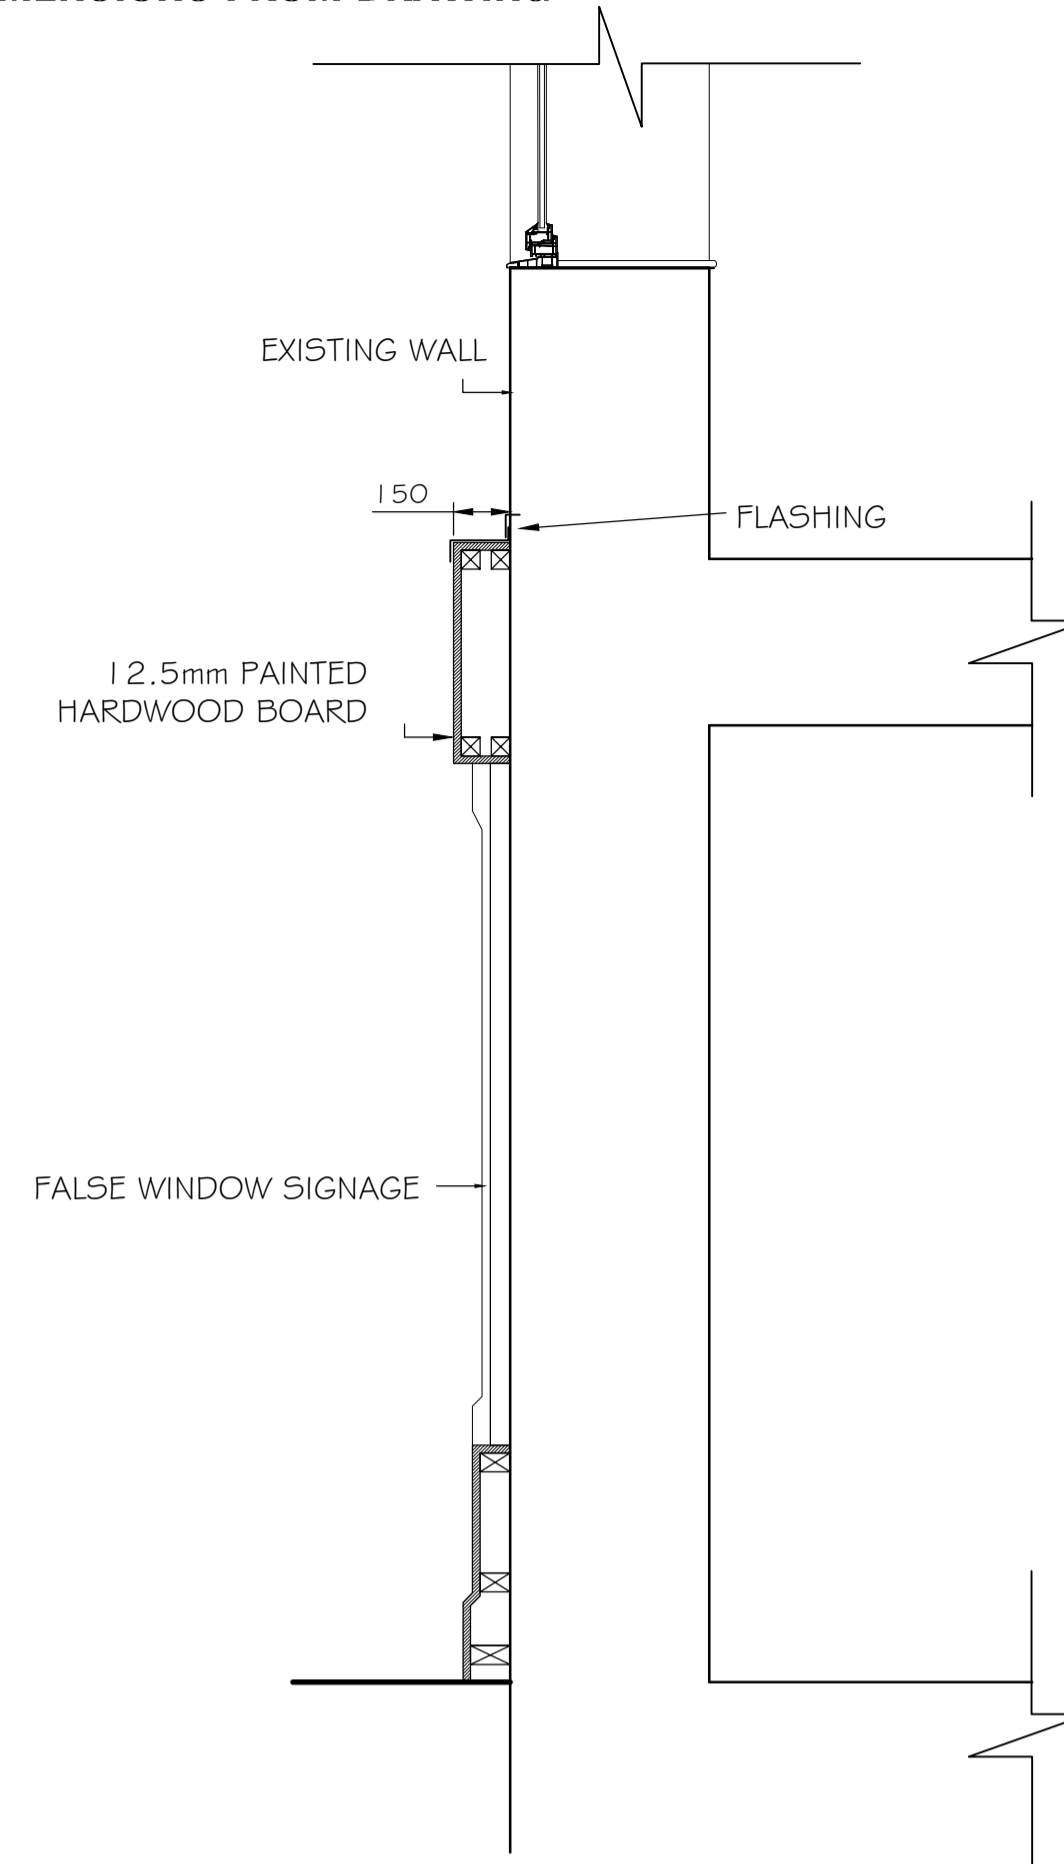

WINDOW SECTION  
SCALE 1:20

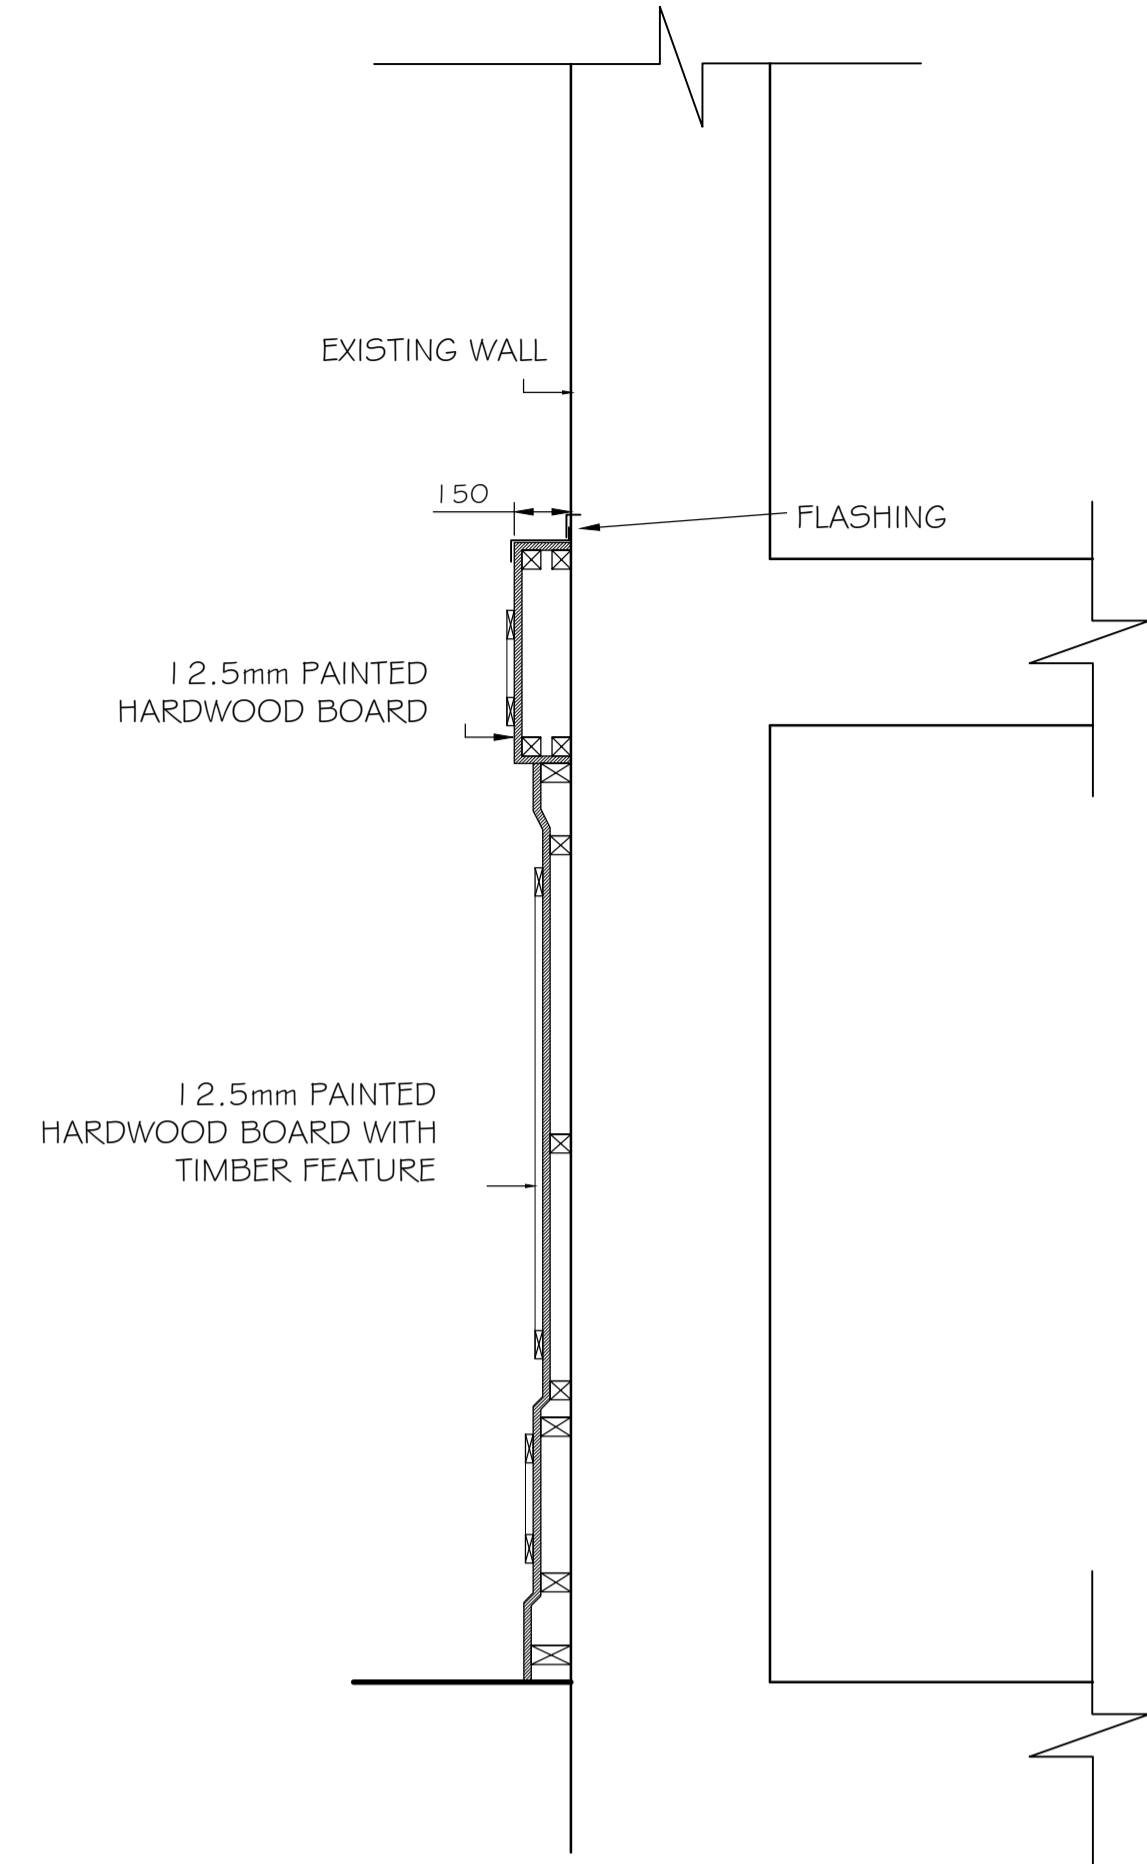

PILASTER SECTION  
SCALE 1:20

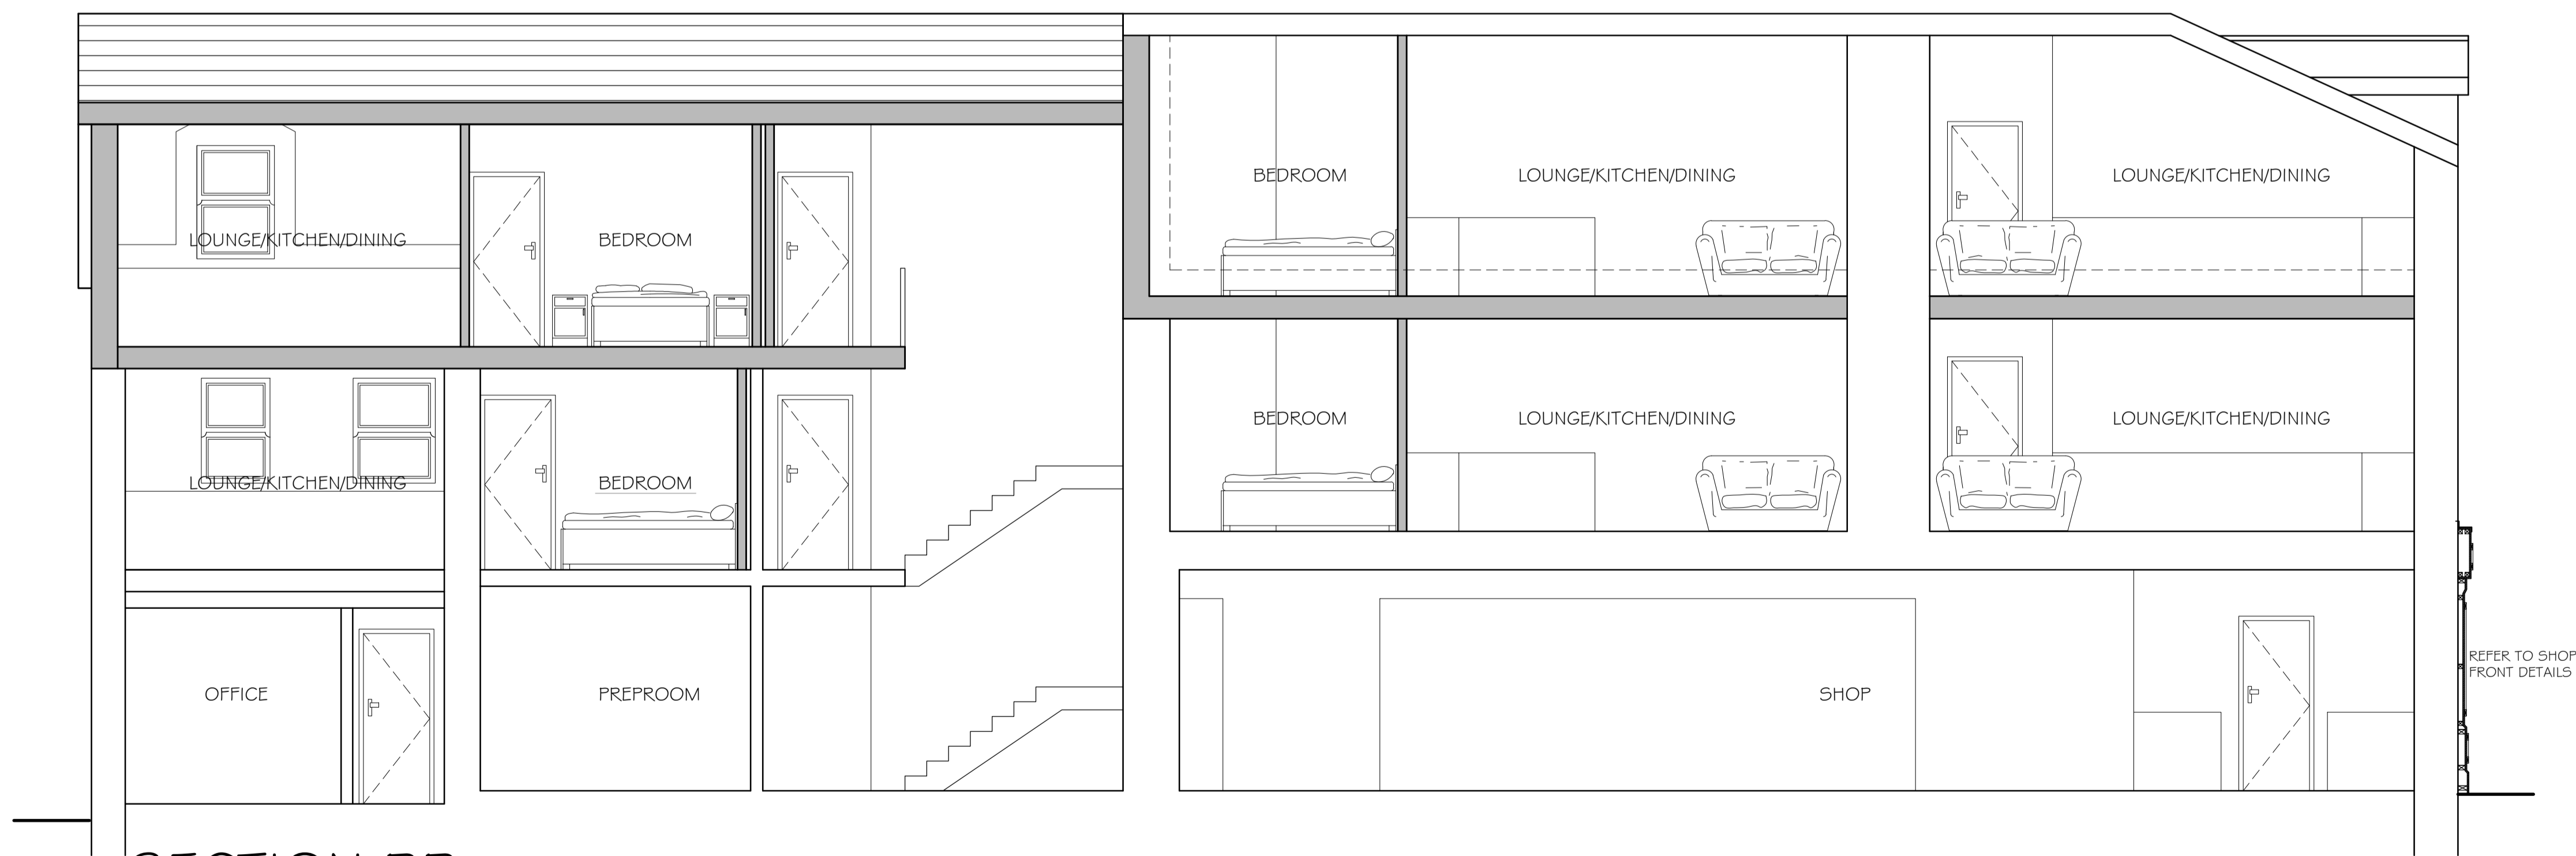

SECTION BB

Rev.	Amendments	Date	By
B	Conservation Amendments	12/12/22	JG
A	Conservation Amendments	26/09/22	JG

**Keystone Design Associates Ltd.**  
 Registered Office  
 Development House  
 281 Church Street  
 Blackpool  
 FY1 3PB  
 Tel. No. 01253 649040  
 Fax. No. 01253 752901  
 Email: info@keystonedesign.co.uk

PROJECT ADDRESS  
 THE COMMERCIAL, 5-6 HIGH STREET  
 CLEATOR MOOR, CUMBRIA


PROJECT TITLE  
 SHOP & FLATS CONVERSION

DRAWING TITLE  
 PROPOSED SECTIONS

Client MR ALI Scales 1:20/50@A1

Drawn JG Checked Date 07/09/2020

DRAWING No. A020/157/P/04 Revision B

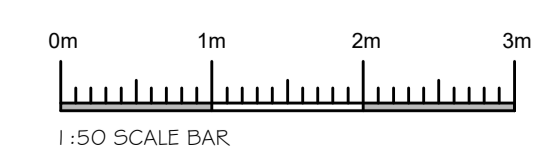

THIS DRAWING & CONTENTS ARE THE PROPERTY OF KEYSTONE DESIGN ASSOC LTD. UNAUTHORISED REPRODUCTION OF THE WHOLE OR ANY PART THERE OF INFRINGES COPYRIGHT AND MAY LEAD TO PROSECUTION OF CIVIL PROCEEDINGS.  
 H:\Documents\Drawings\2020\High Street, The Commercial