




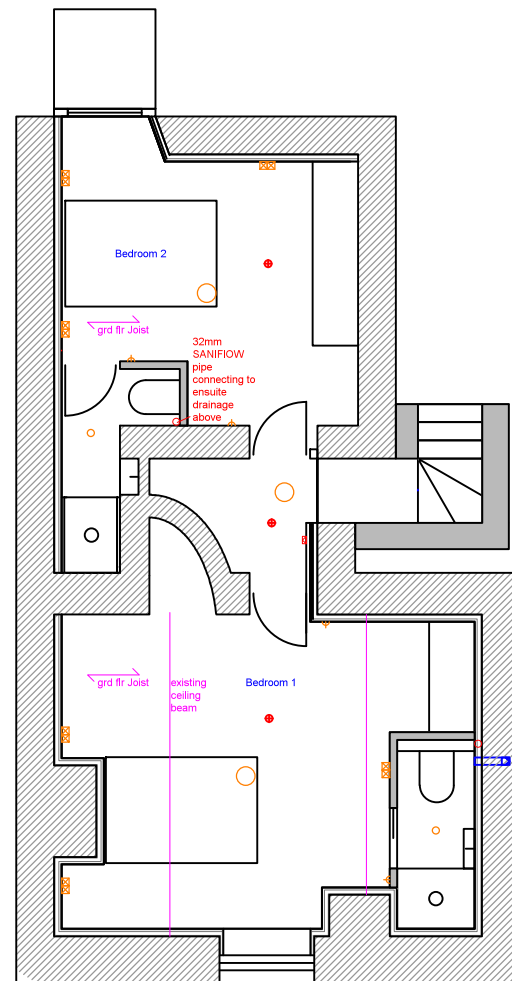


Basement

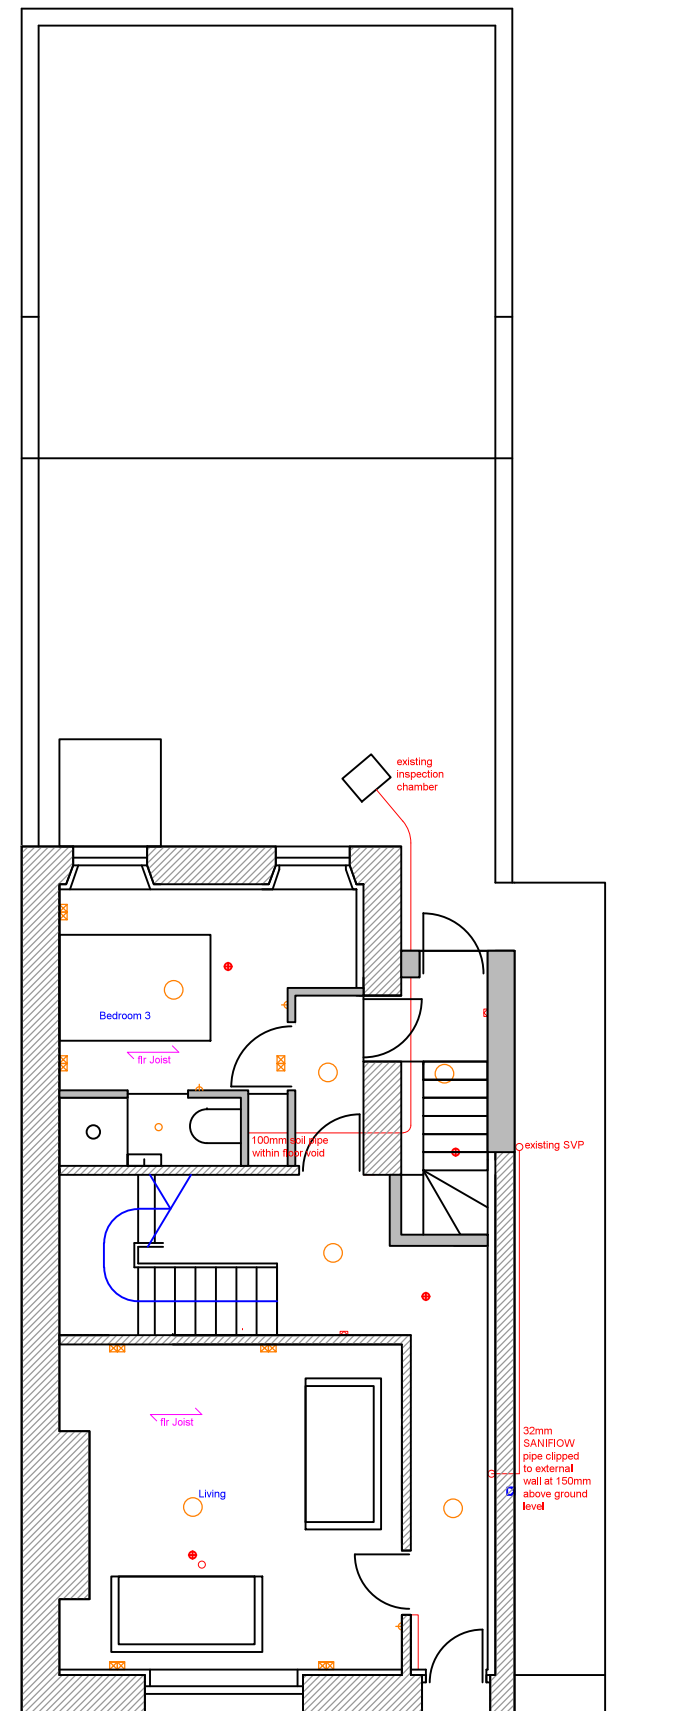

Ground Floor

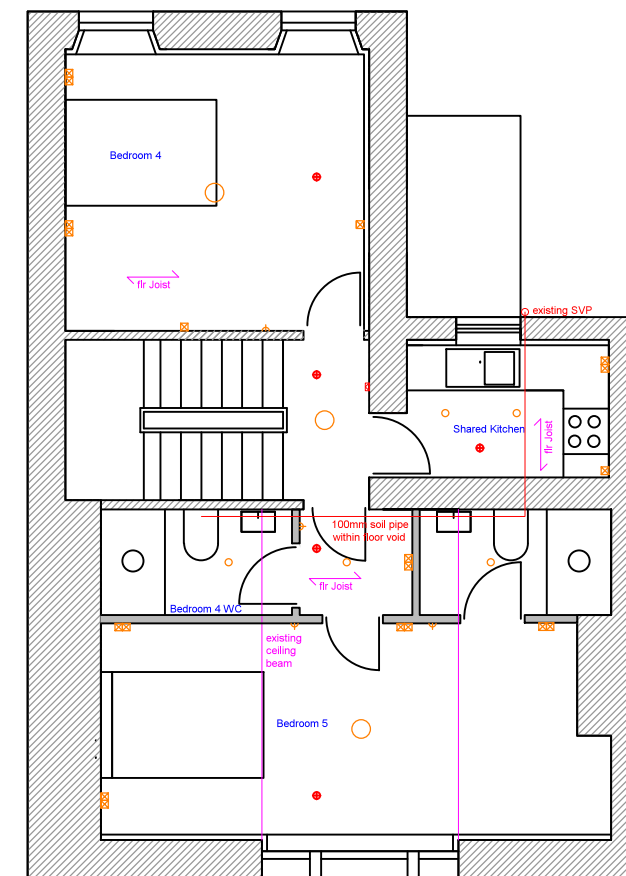

1st Floor

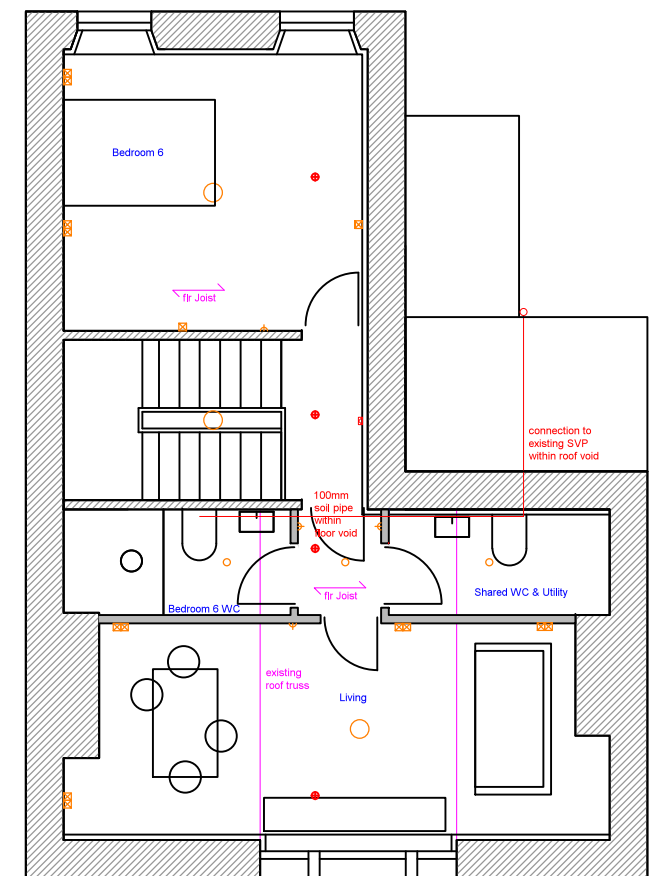

2nd Floor

- pendant light
- recessed spot light
- ⊠ ring main socket
- ▽ light switch
- Smoke/Heat Detector with built-in alarm sounder
- break glass call point
- ▬ Fire System Control Unit

**Proposed Plans
Services Layout**

46 Lowther Street
Whitehaven
CA28 7JU

1:100@A3
Drwg# SNG-46LS-LBC2-SL