


Existing 1700mm Brick Culvert Proposed Long Section (Vertical Exaggeration x5.00)

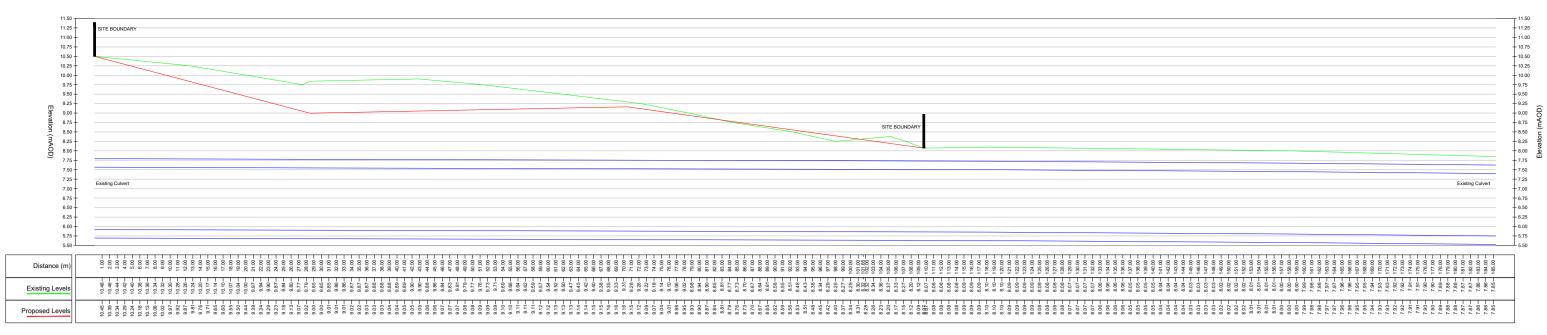

Existing 800x600mm Brick Egg Combined Sewer Proposed Long Section (Vertical Exaggeration x5.00)

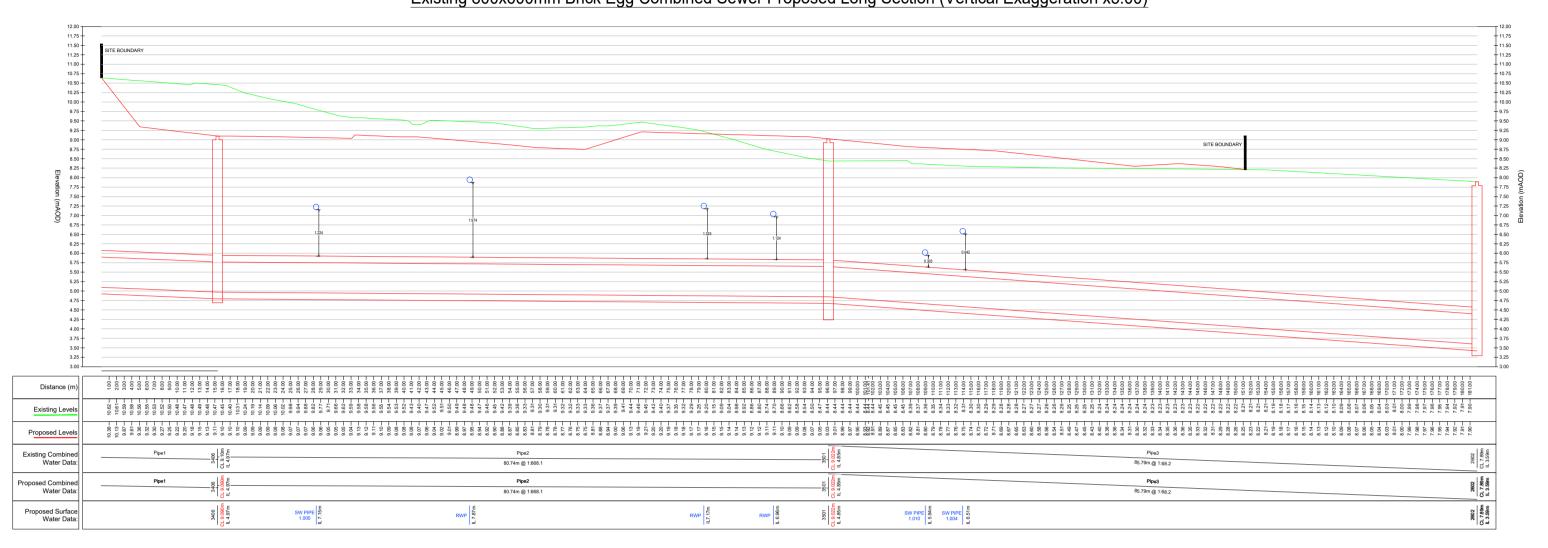

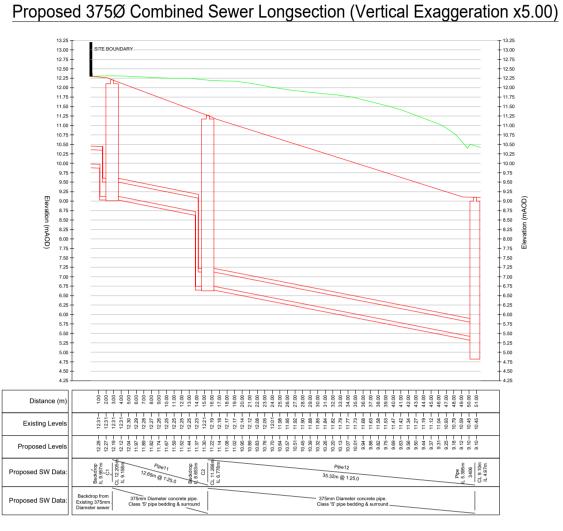

Manhole Number	Cover Level		Pipe			Manhole Size	Types	
Coordinates	Depth To Soffit	Connections	Code	Inverts	Diams	(mm)	Manhole	Cover
C1	12.205	1	1 Backdrop	9.159 9.957	375			
E. 297313.238	2.671					1500Ø	1	D400
N. 517472.475		U	0	9.159	375			
C2		,	1 Backdrop	6.778 8.653	375			
	11.268							
E. 297325.112	4.115					1500Ø	1	D400
N. 517468.010		U	0	6.778	375			
Ex. MH 3406		1	1	4.970	Existing 800x600 Brick Egg			
	9.090	2	2	5.395	375			
E. 297355.563	3.320					Existing	Existing	D400
N. 517486.008		Ů	0	4.970	Existing 800x600 Brick Egg			
Ex. MH 3501	9.022	1	1	4.850	Existing 800x600 Brick Egg			
E. 297315.335	3.372					Existing	Existing	D400
E. 297315.335N. 517553.126		0	0	4.850	Existing 800x600 Brick Egg			

MANHOLE SCHEDULE

SUBJECT TO THE APPROVAL OF ALL RELEVANT AUTHORITIES

NOTES

1. ALL CONNECTIONS TO BE MADE AT SOFFIT TO SOFFIT LEVEL.

REV DATE

DESCRIPTION

PO2 28/06/2024 REVISED TO UU COMMENTS SNK GS PO3 25/07/2024 REVISED TO UU COMMENTS SNK GS

C02 12/02/2025 REVISED TO UU COMMENTS SNK GS C03 17/03/2025 REVISED TO UU COMMENTS MH SNK C04 24/04/2025 REVISED TO UU COMMENTS SNK MP

P01 12/04/2024 PRELIMINARY ISSUE

C01 07/11/2024 TENDER ISSUE

HEALTH & SAFETY

1. CONTRACTOR SHOULD BE AWARE OF GENERAL CONSTRUCTION RISKS
TO PREVENT SLIPS, TRIPS AND FALLS AND TAKE NECESSARY PRECAUTIONS WITHOUT SPECIAL INSTRUCTION. **ROADS & DRAINAGE** 2. CONTRACTOR TO PROVIDE TRENCH SUPPORTS AS APPROPRIATE AND

ENSURE THAT PLANT REMAINS A SAFE DISTANCE FROM TRENCHES PRIOR TO INSTALLING DRAINAGE 3. THE TIME THAT EXCAVATIONS ARE OPEN ON SITE SHOULD BE KEPT TO A MINIMUM AND ALL TRENCHES SHOULD BE SURROUNDED BY A BARRIER.

4. CONNECTIONS TO EXISTING SEWERS TO BE MADE BY NWL APPROVED CONTRACTOR ONLY. 5. CONTRACTOR TO MAKE OPERATIVES AWARE OF ASSOCIATED DANGERS TO HEALTH SUCH AS LEPTOSPIROSIS (WEILS DISEASE) AND RECOMMENDED PRECAUTIONS. ADEQUATE WELFARE FACILITIES AND PROTECTIVE CLOTHING TO BE PROVIDED AS REQUIRED.

6. UNFINISHED MANHOLES MUST BE COVERED WITH LOAD BEARING MATERIALS AND SURROUNDED WITH BARRIER. PIPES & CABLES 7. SERVICE RECORDS TO BE REFERRED TO PRIOR TO WORK

COMMENCING. CONTRACTOR TO PROCEED WITH CAUTION AND SERVICES TO BE LOCATED BY HAND DIG AND PROTECTED ACCORDINGLY.

8. CONTRACTOR TO ENSURE RELEVANT MEASURES ARE TAKEN TO KEEP PLANT AND PEOPLE A SAFE DISTANCE FROM STEEP SLOPES DURING THE 9. CONTRACTOR TO ENSURE THAT PROCEDURES ARE IN PLACE TO KEEP PEOPLE A SAFE DISTANCE FROM WORKING PLANT WHERE NECESSARY. 10. CONTRACTOR TO REFER TO GROUND INVESTIGATION REPORT FOR CONTAMINATION TESTS AND TO PROVIDE ADEQUATE WELFARE

FACILITIES AND PROTECTIVE CLOTHING AS REQUIRED.

Aldi Stores Ltd. Aldi - Whitehaven **Preston Street**

Proposed Sewer Diversion Long Sections and Details

ZZ XX DR C 79-EXXX 3E

1:500, 1:20 A1

Ro_50_20_11 -6001

Newcastle Office 2 Esh Plaza, Sir Bobby Robson Way Great Park, Newcastle upon Tyne

Wakefield Office 4 Calder Close, Calder Park Wakefield WF4 3BA

NE13 9BA

London Office WeWork Moorgate, 1 Fore Street Ave, London EC2Y 9DT

