



Proposed West Facing Elevation
1:100 @ A3

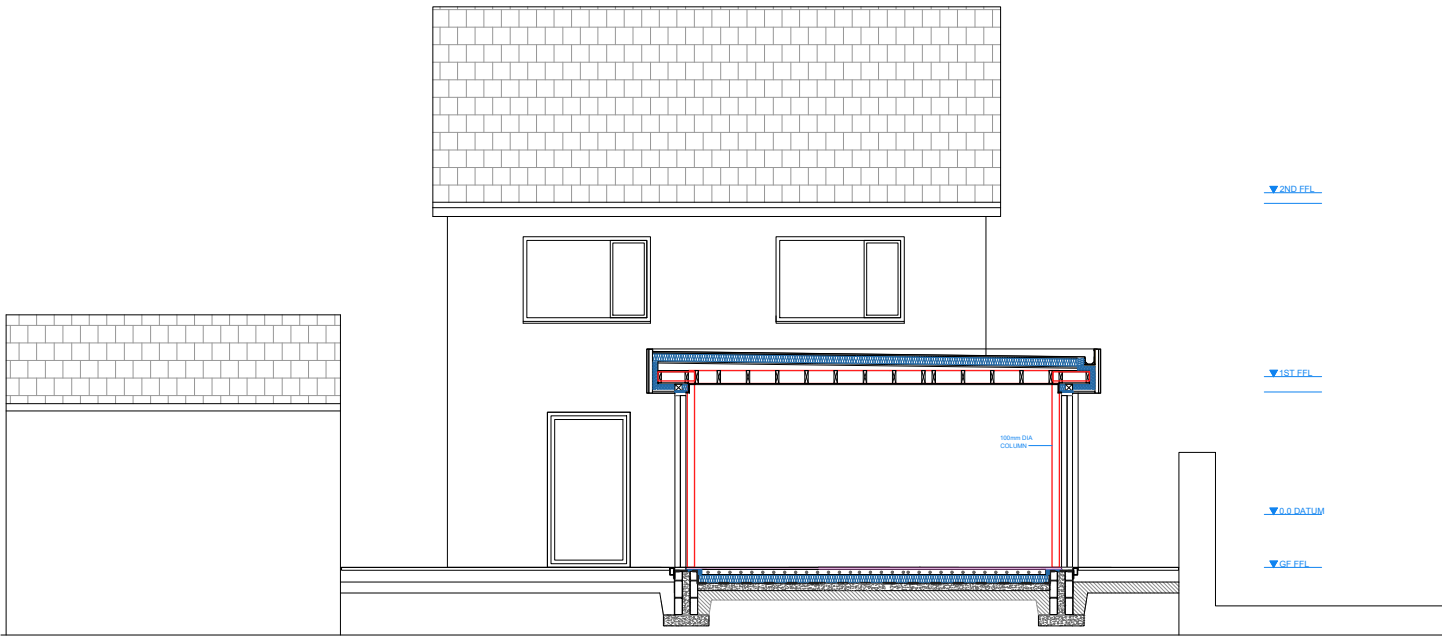


Proposed Section B-B
1:100 @ A3

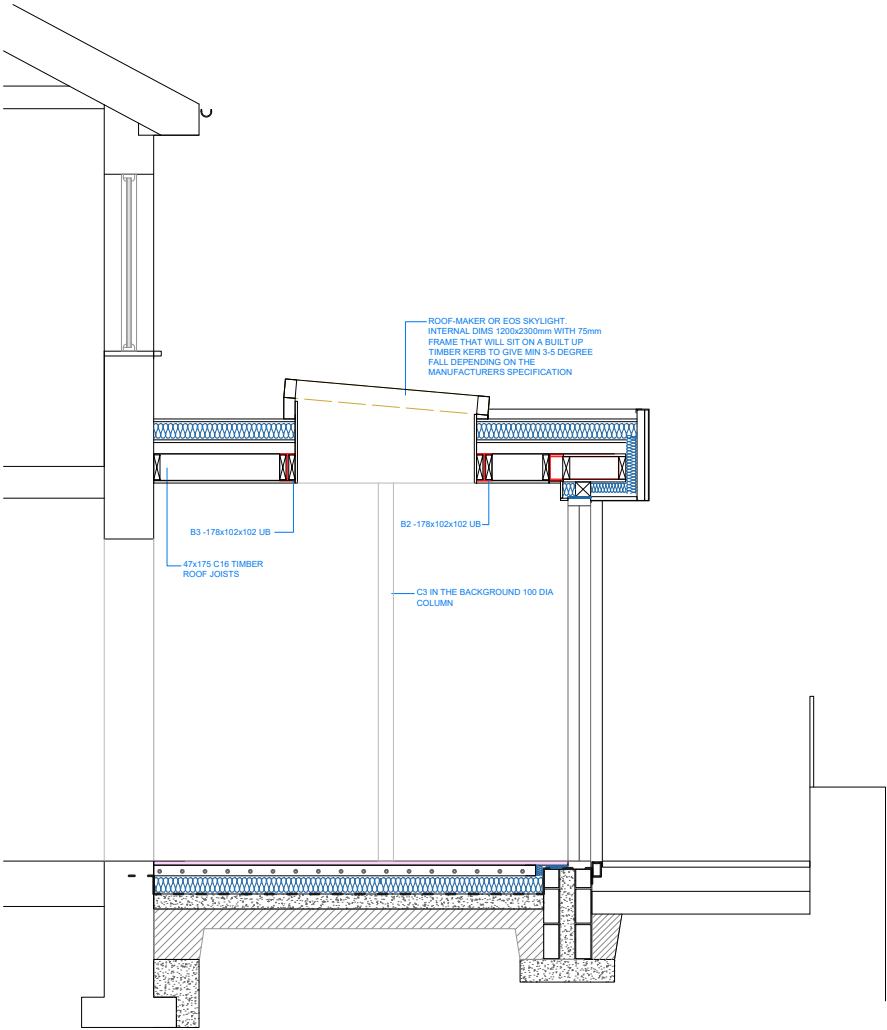

Proposed Part Section A-A
1:50 @ A3

NOTES:
All dimensions and levels are subject to a thorough and accurate on site check by the contractor prior to the commencement of any works.
All sizes of structural components are to be verified by a structural engineer.

| MATERIALS SCHEDULE: | | |
|---------------------|-----------------|--|
| TYPE | EXISTING | PROPOSED |
| ROOF | TILE | GRP (DARK GREY) |
| WALLS | PAINTED WETDASH | DARK GREY METAL CLADDING AND FLASHINGS |
| WINDOWS | uPVC AND TIMBER | HARDWOOD / ALUMINIUM |
| DOORS | uPVC AND TIMBER | HARDWOOD / ALUMINIUM |
| GUTTERING | PLASTIC | ALUIMIUM / HIDDEN |

| | | | | | |
|---|------------|---------------|---|------|------|
| A | 15.11.2020 | Initial Issue | AF | RG | RG |
| Rev. | Date | Description | By | Chkd | App. |
| Site Address | | | Orientation of Plans | | |
| Townfields, Poolside, Haverigg, Cumbria, LA18 4HN | | |  | | |
| Project | | | | | |
| Townfields - Haverigg | | | | | |
| Title | | | | | |
| Proposed Elevation and Sections | | | | | |
| Scale 1:100 @ A3 | | | | | |