


40mm THICK COMPOSITE
ROOF SHEETING

GOOSEWING
GREY 10.A.05
PLASTISOL COATED
FLASHING

40mm THICK COMPOSITE
SHEETING

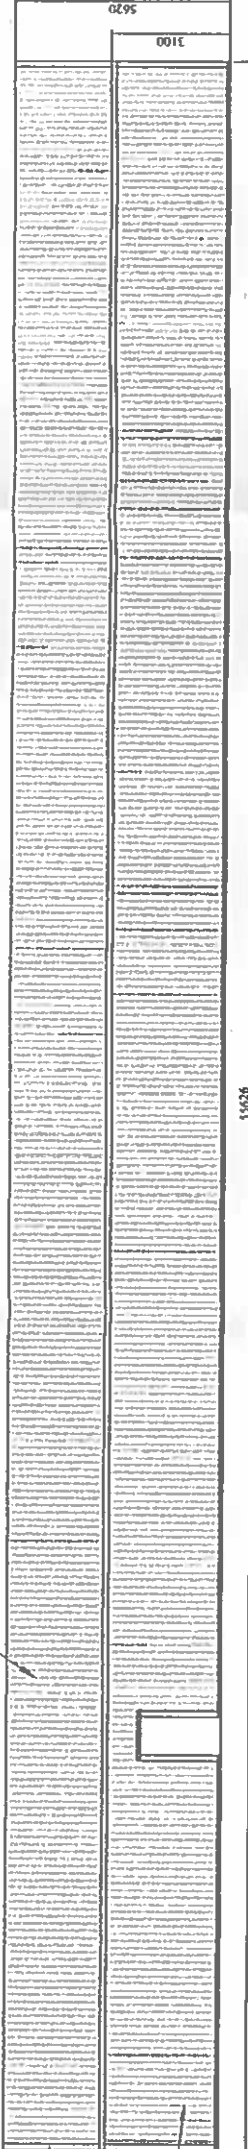


VIEW ON SIDE ELEVATION (N.W.)

40mm THICK COMPOSITE
ROOF SHEETING

G.R.P.
ROOFLIGHTS

GOOSEWING
GREY 10.A.05
PLASTISOL COATED
FLASHING

40mm THICK COMPOSITE
SHEETING

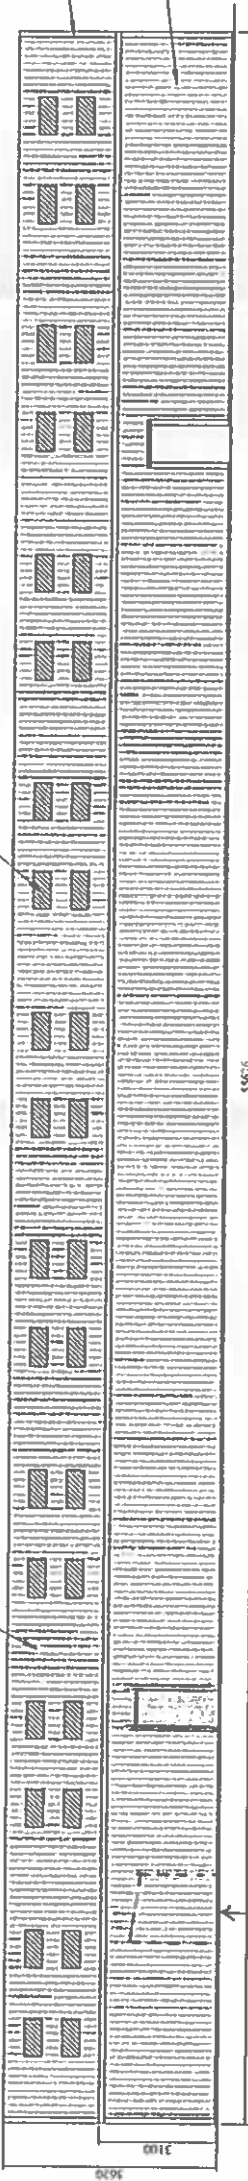

VIEW ON SIDE ELEVATION (S.E.)

SCALE 1:200

EXIT POSITION OF
EXIST. CAROUSEL