


REVISIONS:  
 A. 2023-08-16 Planning application.  
 B. 2023-12-18 Revised shed details.

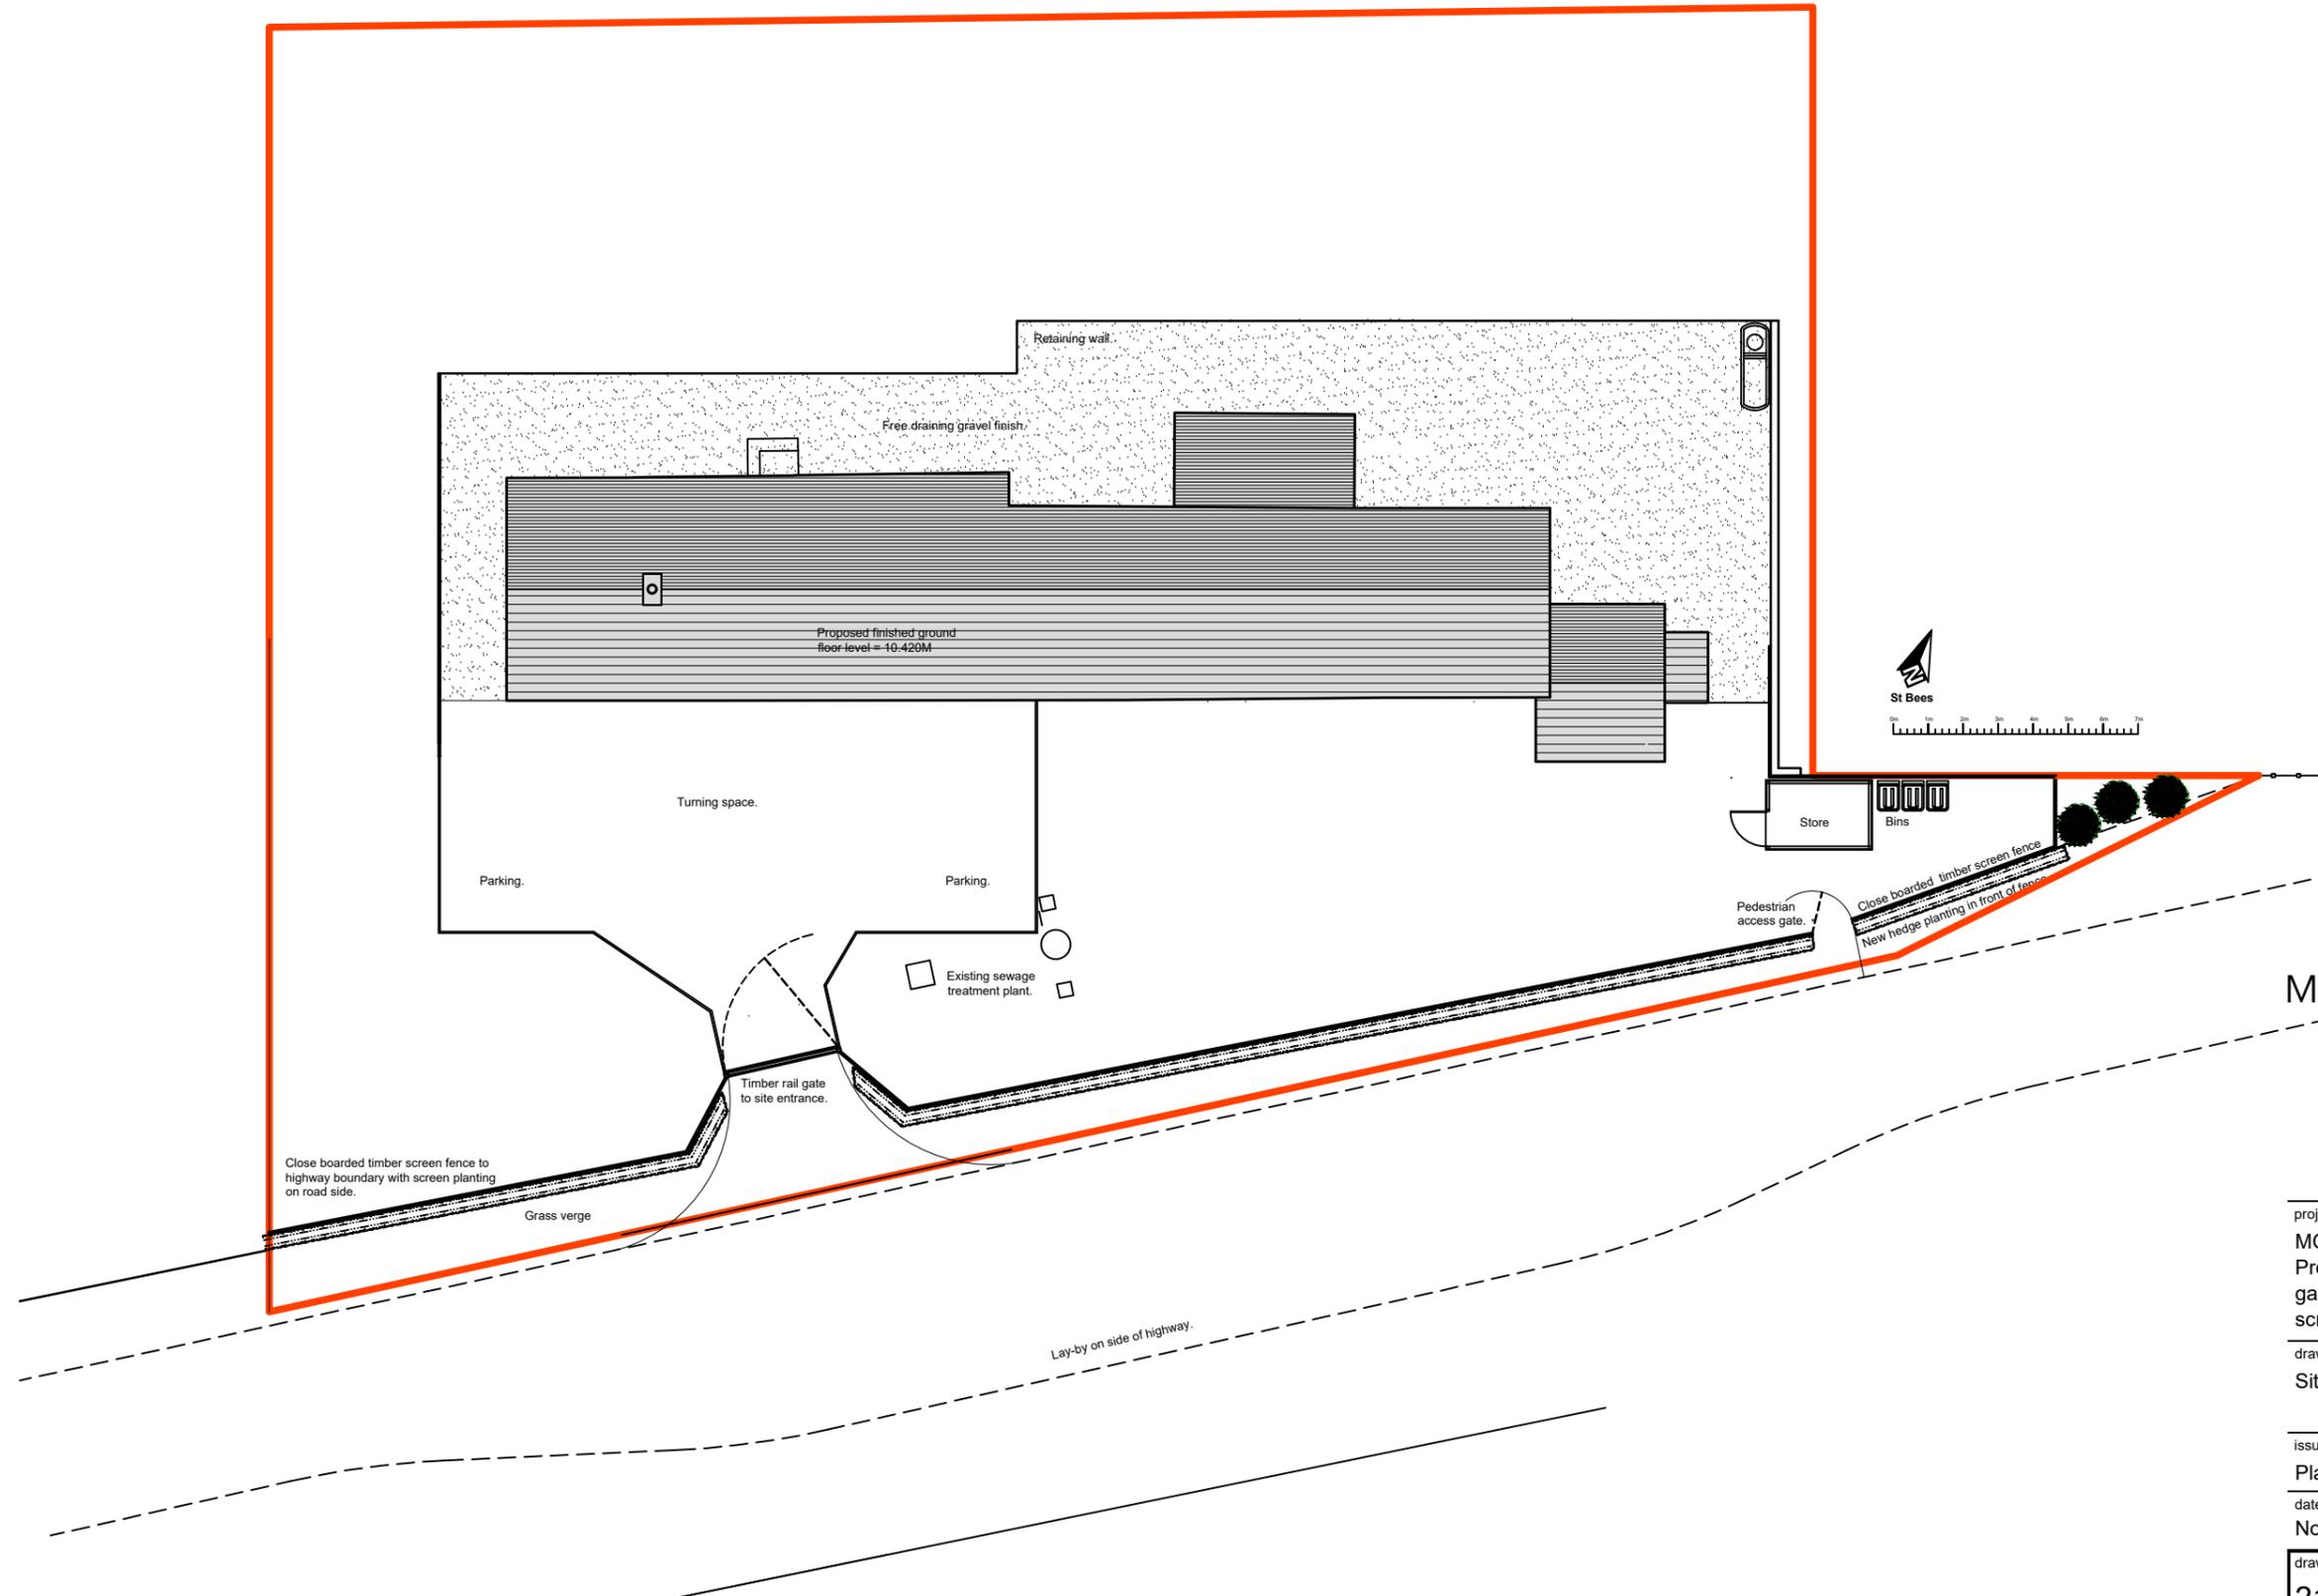

**MANNINGELLIOTT**  
 PARTNERSHIP  
 Chartered Architects & Designers  
 Manelli House, Suite 1  
 Cowper Road, Penrith  
 Cumbria CA11 9BN  
 t: 01768 868 800  
 e: post@manning-elliott.co.uk  
 w: manning-elliott.co.uk

project title:  
**MOORLEYS, Egremont, CA22 2UA**  
 Proposed oil tank installation with  
 garden and bike store shed and  
 screen hedge and fence.

drawing title:  
**Site block plan**

issue stage:  
**Planning**  
 date: Nov. 2021 drawn: GLS scale @ A3:  
 1:200

drawing number:	revision:
<b>2102-PL 220</b>	<b>B</b>