

NORTH


BEACHCOMBER
CARAVANS

No. - HOTEL PATIO 2

SCALE 1-200

PLAN

PROPOSED OUTDOOR
PATIO AND DISABILITY
ACCESS.
SEACOTE HOTEL
ST BEES

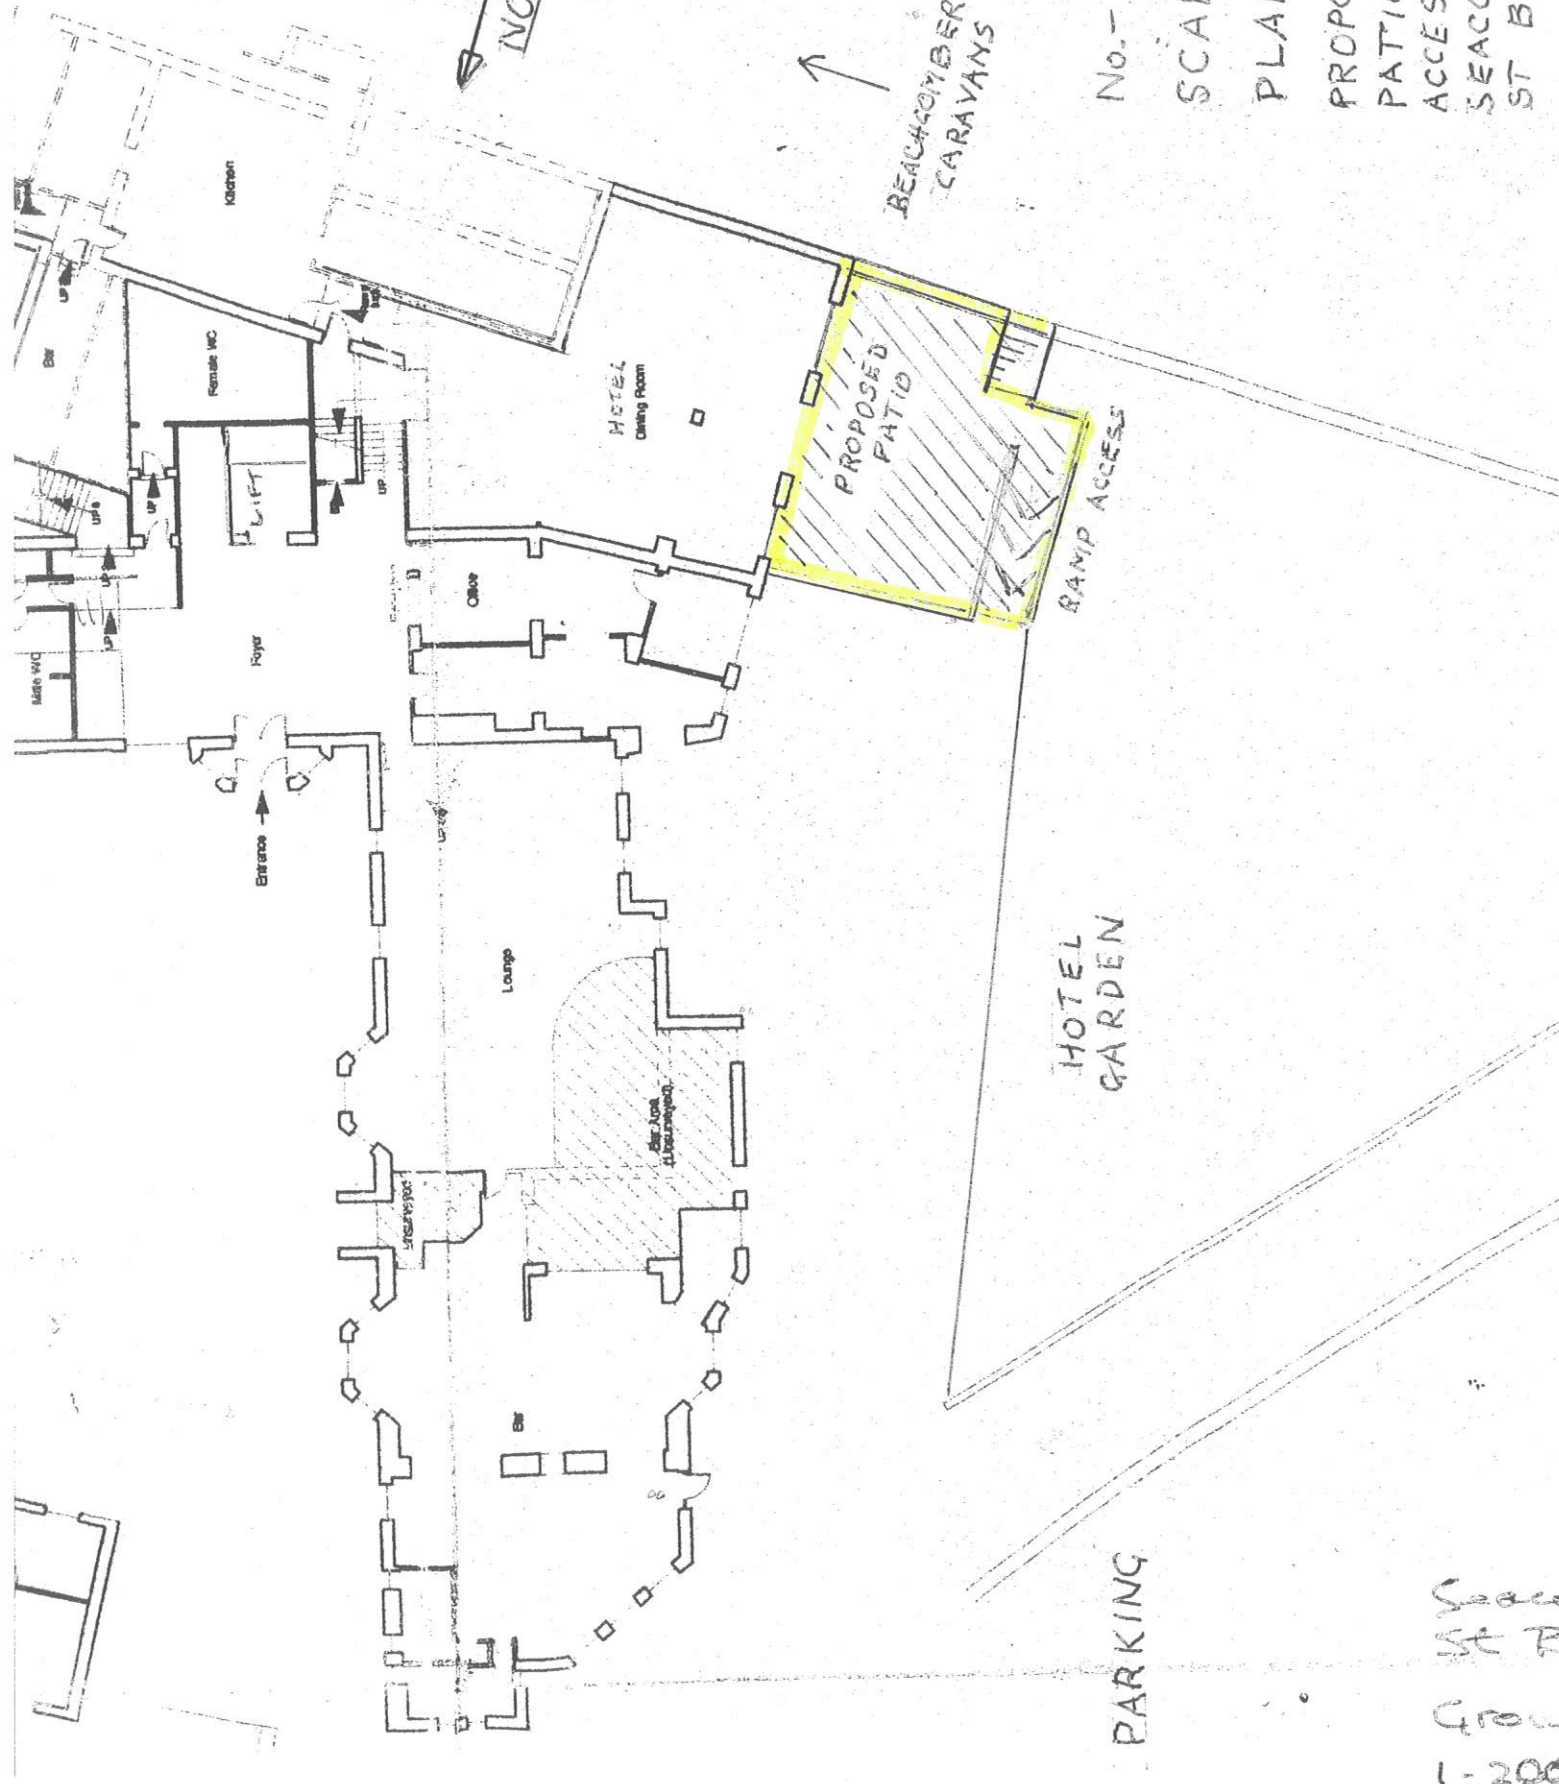

1-200
F
M
V
W