


THE KECKLE INN ORGANIC GARDEN

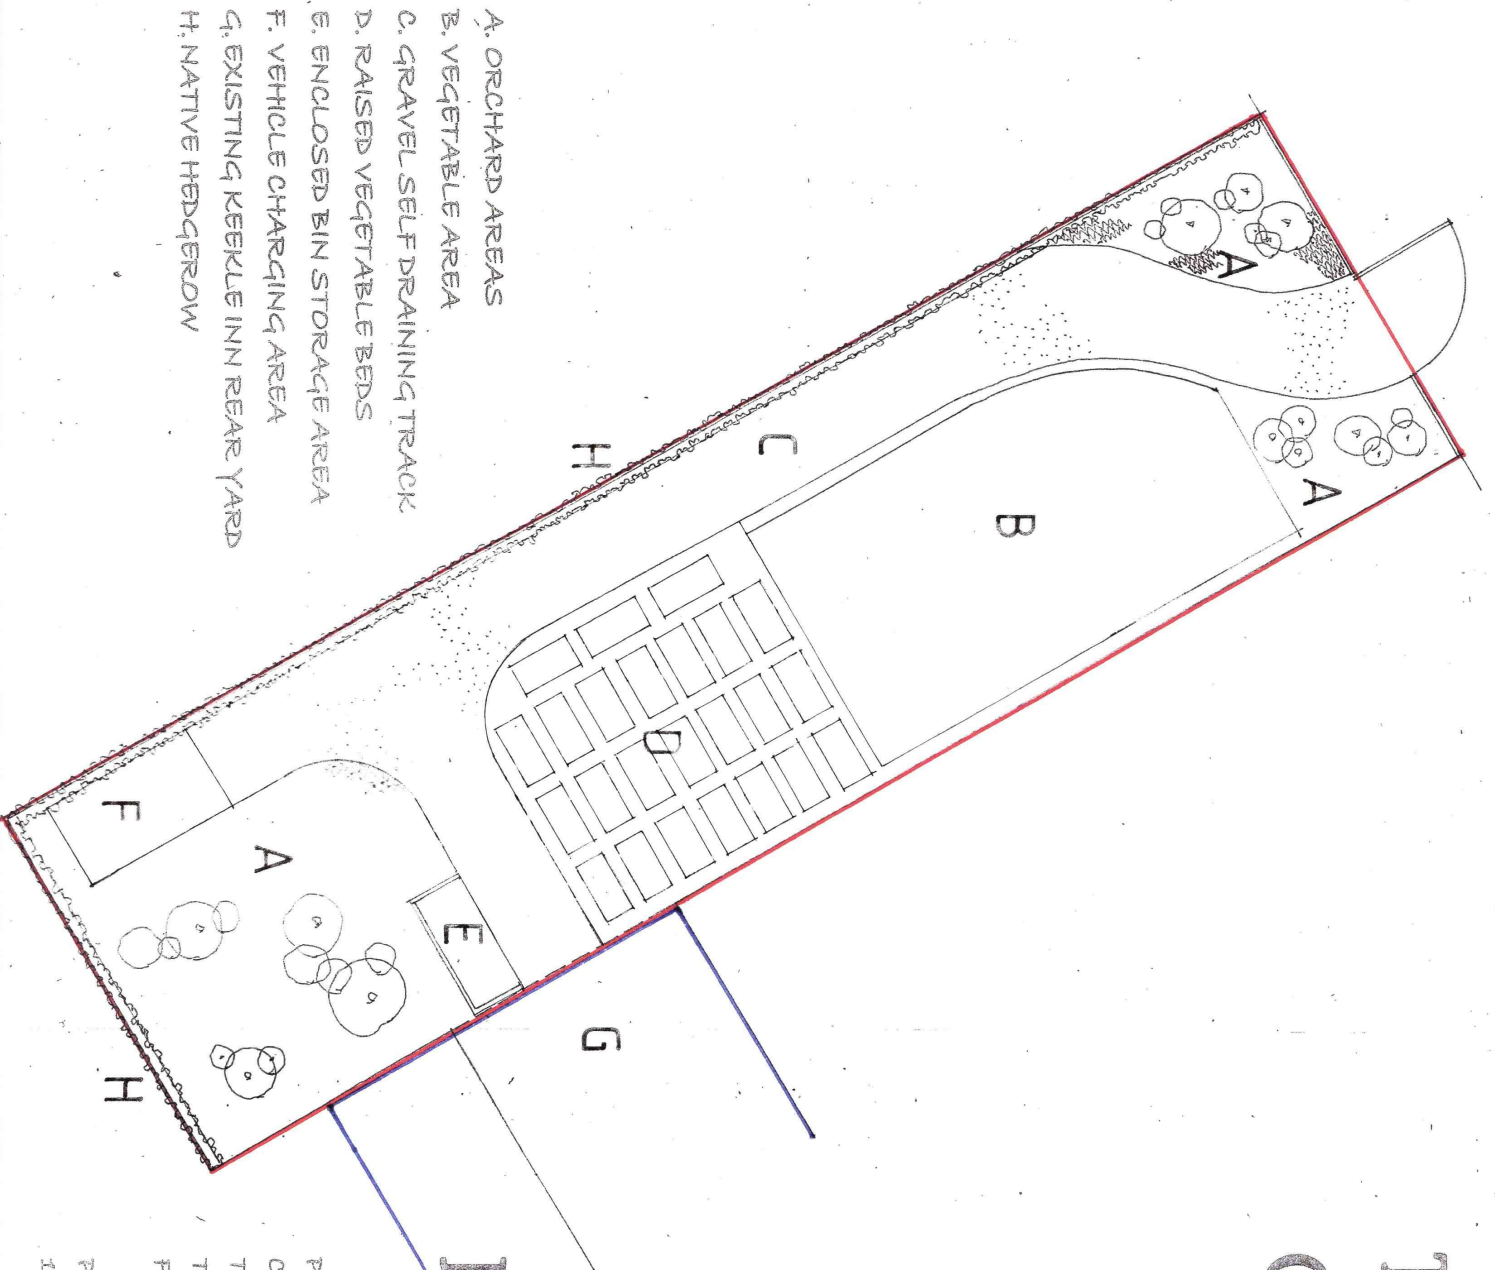

- A. ORCHARD AREAS
- B. VEGETABLE AREA
- C. GRAVEL SELF DRAINING TRACK
- D. RAISED VEGETABLE BEDS
- E. ENCLOSED BIN STORAGE AREA
- F. VEHICLE CHARGING AREA
- G. EXISTING KECKLE INN REAR YARD
- H. NATIVE HEDGEROW

REED
0774070478

PROPOSED CHANGE OF USE FROM AGRICULTURAL TO COMMERCIAL TO PRODUCE ORGANIC FOOD FOR OWN BUSINESSES TO INCLUDE AN ALLOTMENT, A WILD-ORCHARD AND ACCESS TRACK AT THE KECKLE INN, 33 KECKLE TERRACE CA25 5RQ FOR MRJ PROCTER

PROPOSED SITE PLAN
1:200 @ A3
MAY 2026
JP/2