



Existing ground level

Proposed ground level

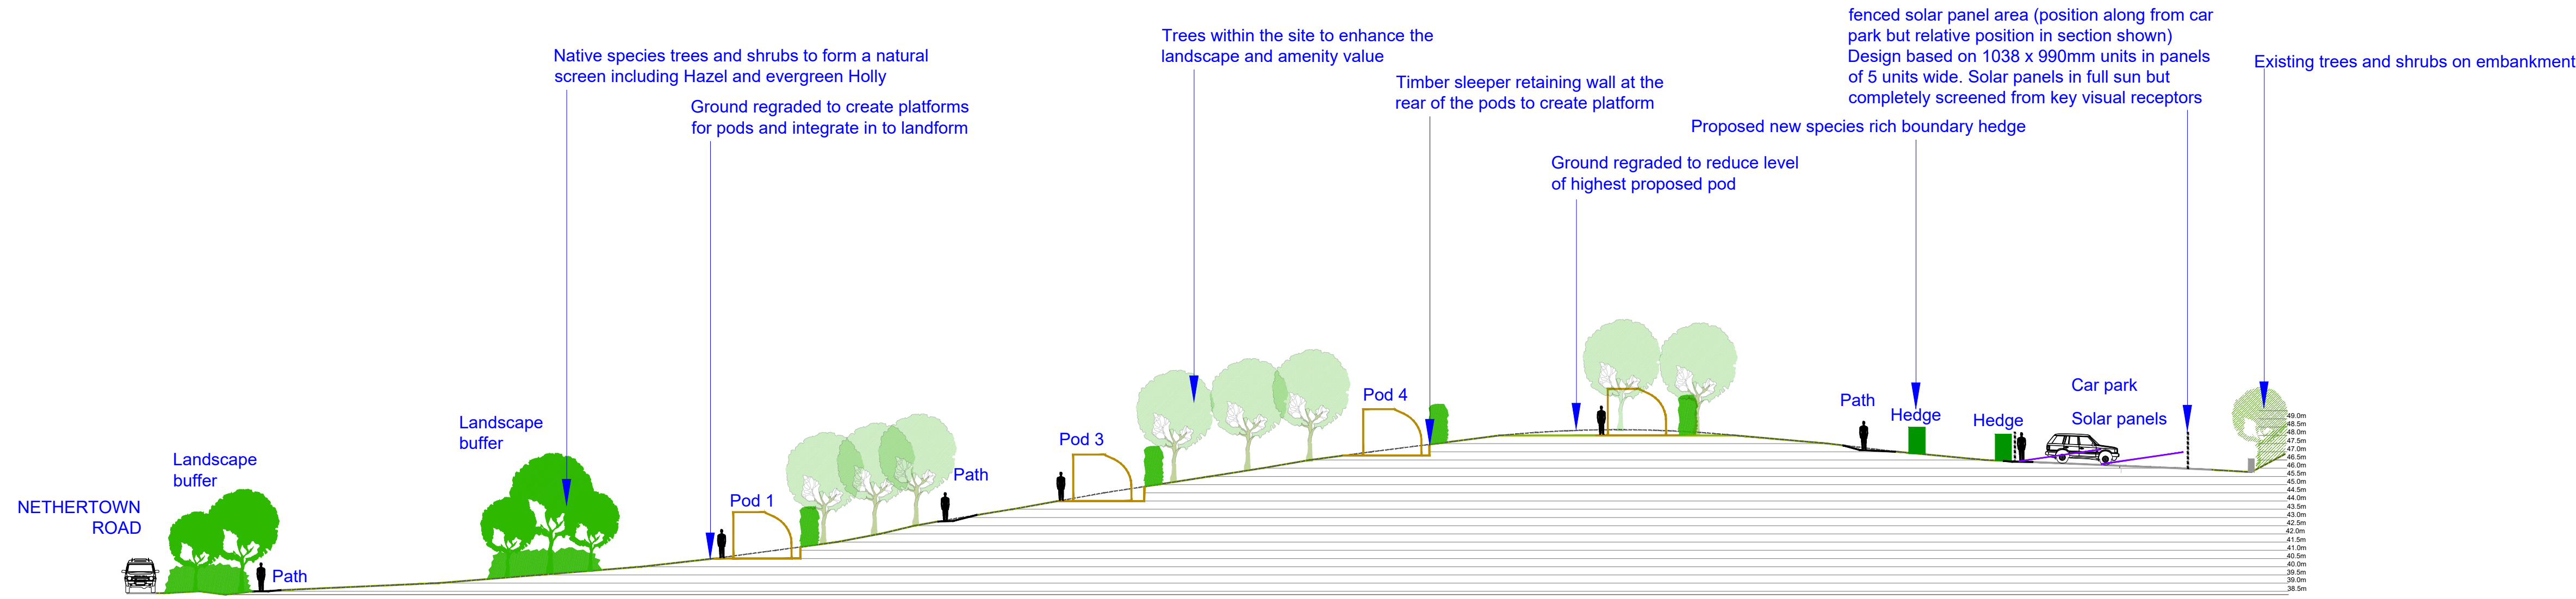

SECTION A-A

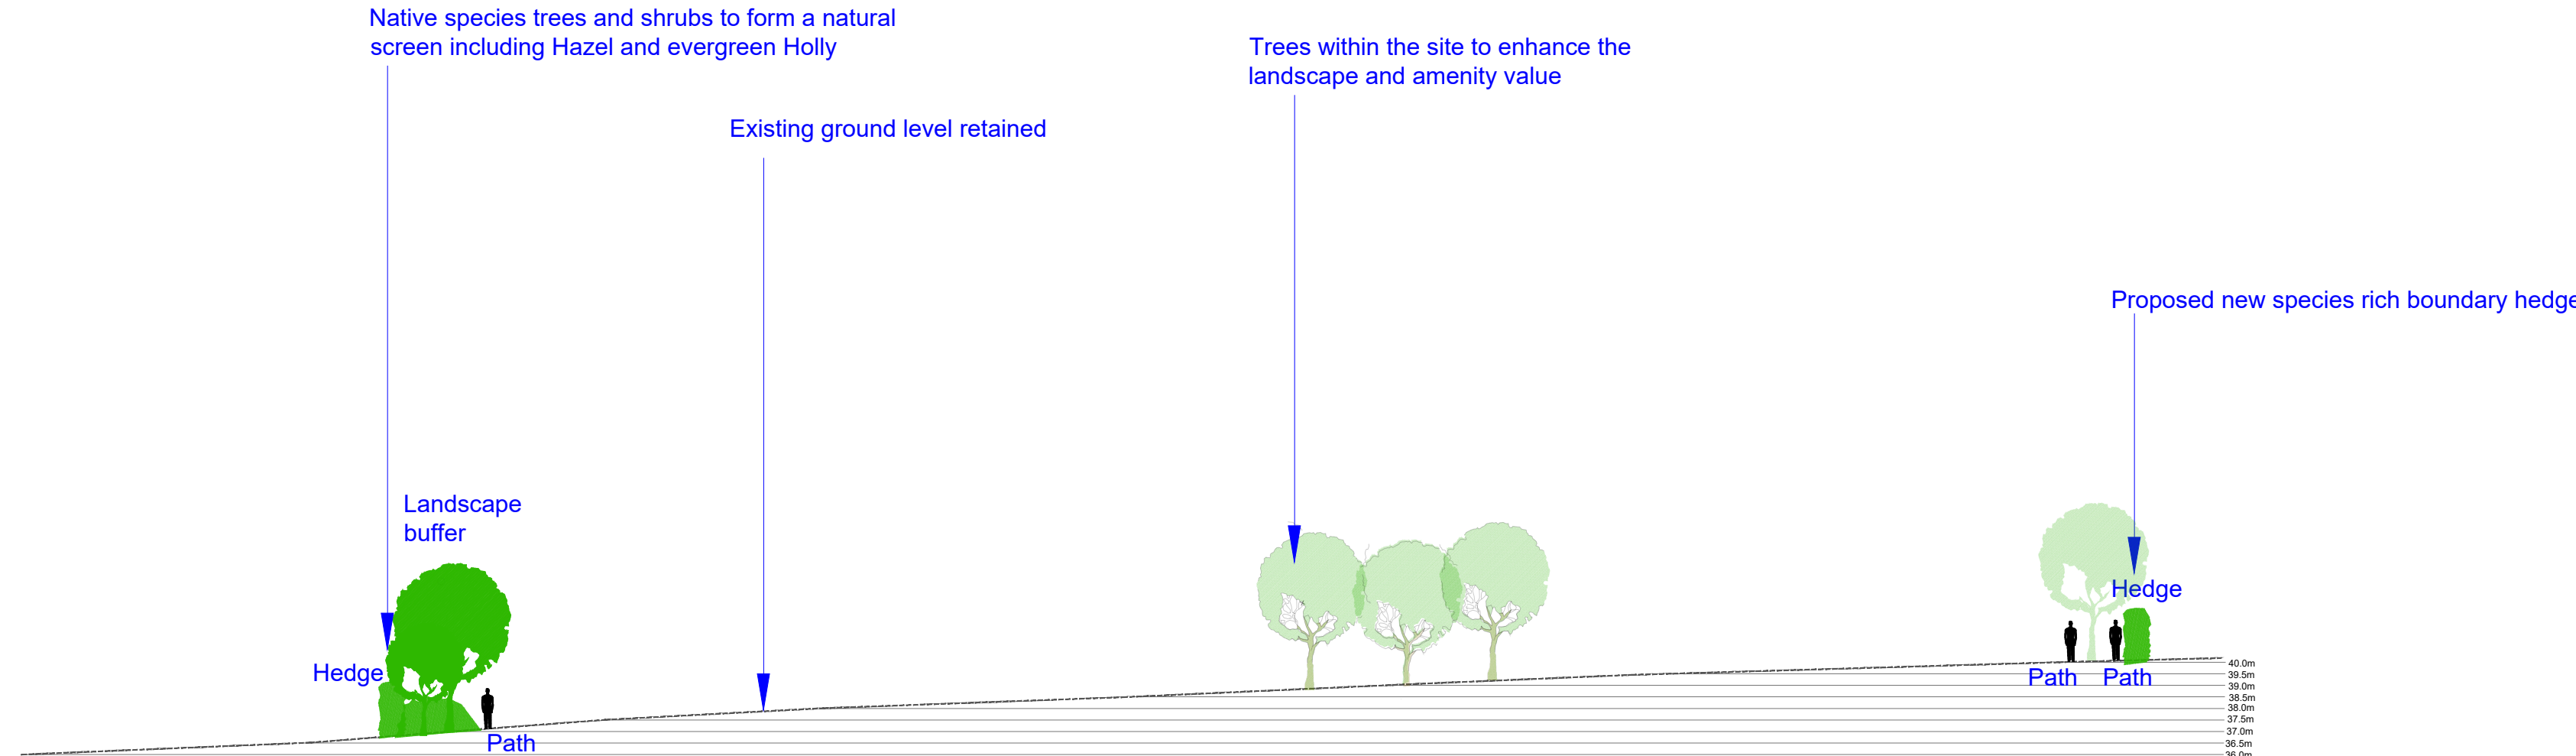

SECTION B-B

Rev B 30 09 24 Section AA revised
Rev A 12 02 24 Section BB added

BW
BW



CHARTERED LANDSCAPE ARCHITECTS
www.westwoodlandscape.co.uk

CLIENT
Sunshine Properties West Coast Ltd

DEVELOPMENT
Nethertown Road Pods, St Bees

DRAWING
SITE LAYOUT
Proposed Site Section

DRAWN BY	BW	DATE	22.12.23
STATUS:	PLANNING	SCALE	1:250 @ A1
DRAWING NUMBER	SEC/10	REVISION	B

