



NOTES AND AMENDMENTS


This drawing is copyright ©. Figured dimensions are to be followed in preference to scaled dimensions and particulars are to be taken from the actual work where possible. Any discrepancy must be reported to the architect immediately and before proceeding.

| P\ | /ISI | \cap | NIC | |
|----------------|-------|--------|-----|--|
| <i>۱</i> ـــ ۱ | / 101 | \cup | כעו | |

| KEV | 12101/2 | | |
|-----|---|-------|---------|
| Rev | Description | Drawn | Date |
| Α | Brickwork amended to stone and render Dormas added | RK | 11.10.2 |
| В | Dwelling repositioned slightly. | RK | 15.02. |

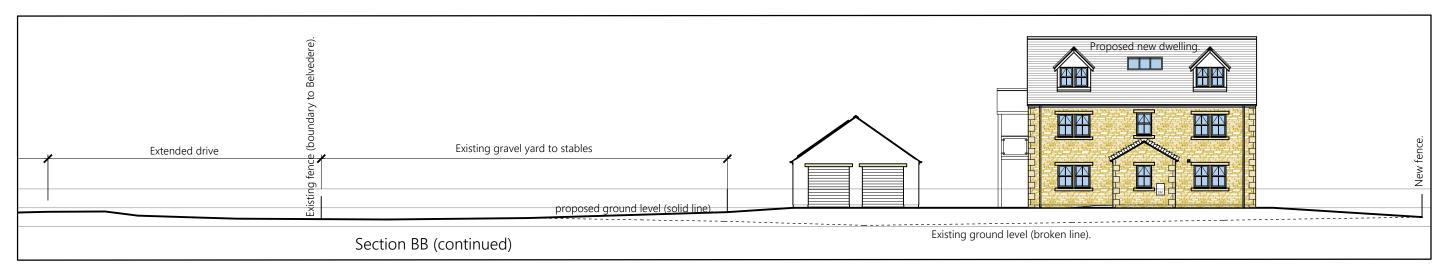

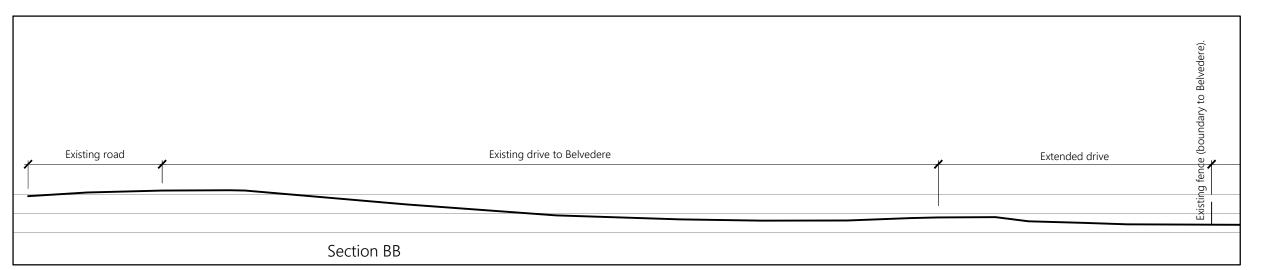

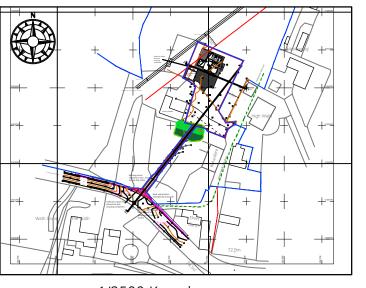

1/2500 Key plan



Planning

Clien

Mr & Mrs Coan

Proposed Dwelling on site adjacent to Belvedere, Wath Brow Cleator Moor, CA23 3AE

Proposed site sections

| Scale: | Sheet Size: | Drawn: | Date: |
|-------------|-------------|--------|-----------|
| 1/200 | A3 | RK | 05-22 |
| Project No: | Drawing No: | | Revision: |
| 2034 | 009 | | В |