
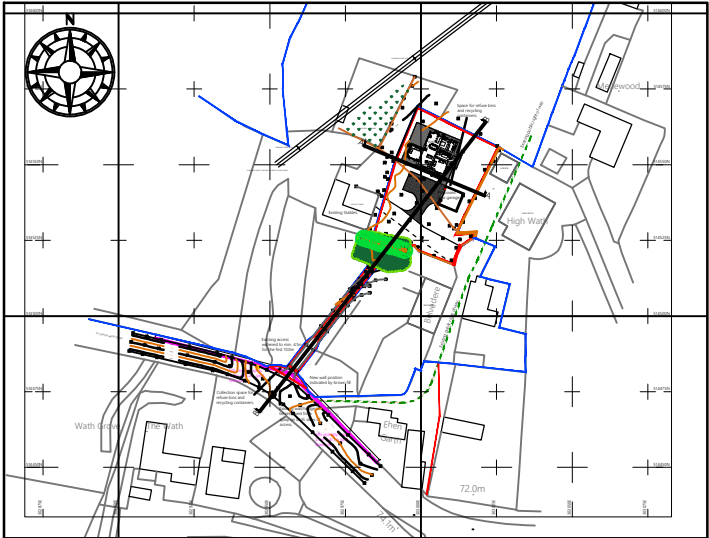


NOTES AND AMENDMENTS

This drawing is copyright ©. Figured dimensions are to be followed in preference to scaled dimensions and particulars are to be taken from the actual work where possible. Any discrepancy must be reported to the architect immediately and before proceeding.

REVISIONS

Rev	Description	Drawn	Date
-----	-------------	-------	------

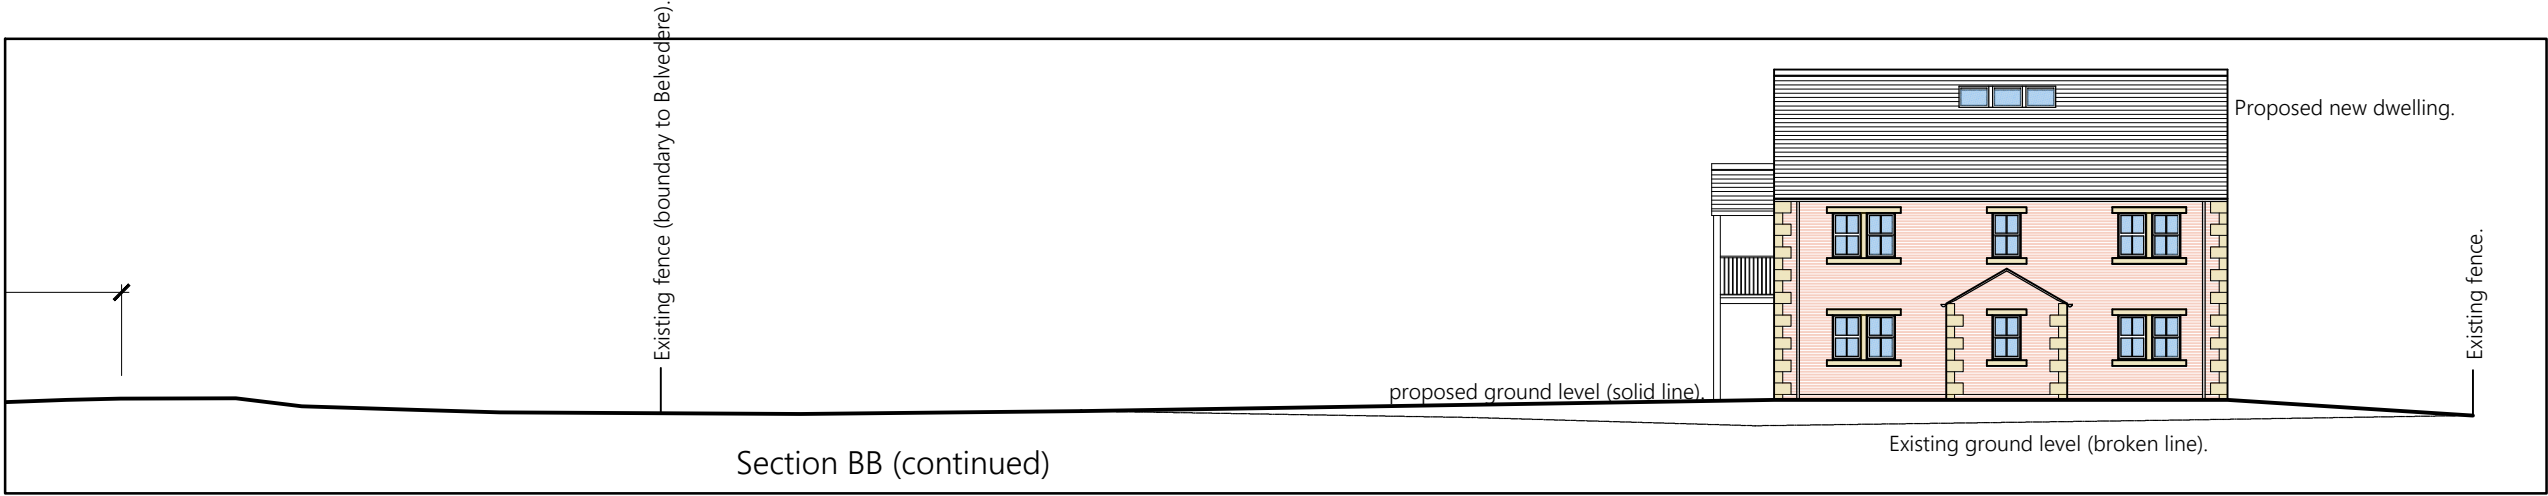

1/2500 Key plan



**ASHWOOD**  
DESIGN ASSOCIATES LTD

Solway House Business Centre,  
Parkhouse Road,  
Carlisle  
CA6 4BY

t 01228 510616  
e admin@ashwooddesign.co.uk  
w www.ashwooddesign.co.uk

Purpose:

Planning

Client:

Mr & Mrs Coan

Project:

Proposed Dwelling on site  
adjacent to Belvedere, Wath Brow  
Cleator Moor, CA23 3AE

Title:

Proposed site sections

Scale:	Sheet Size:	Drawn:	Date:
1/200	A3	RK	05-22
Project No:	Drawing No:	Revision:	
2034	009	-	