


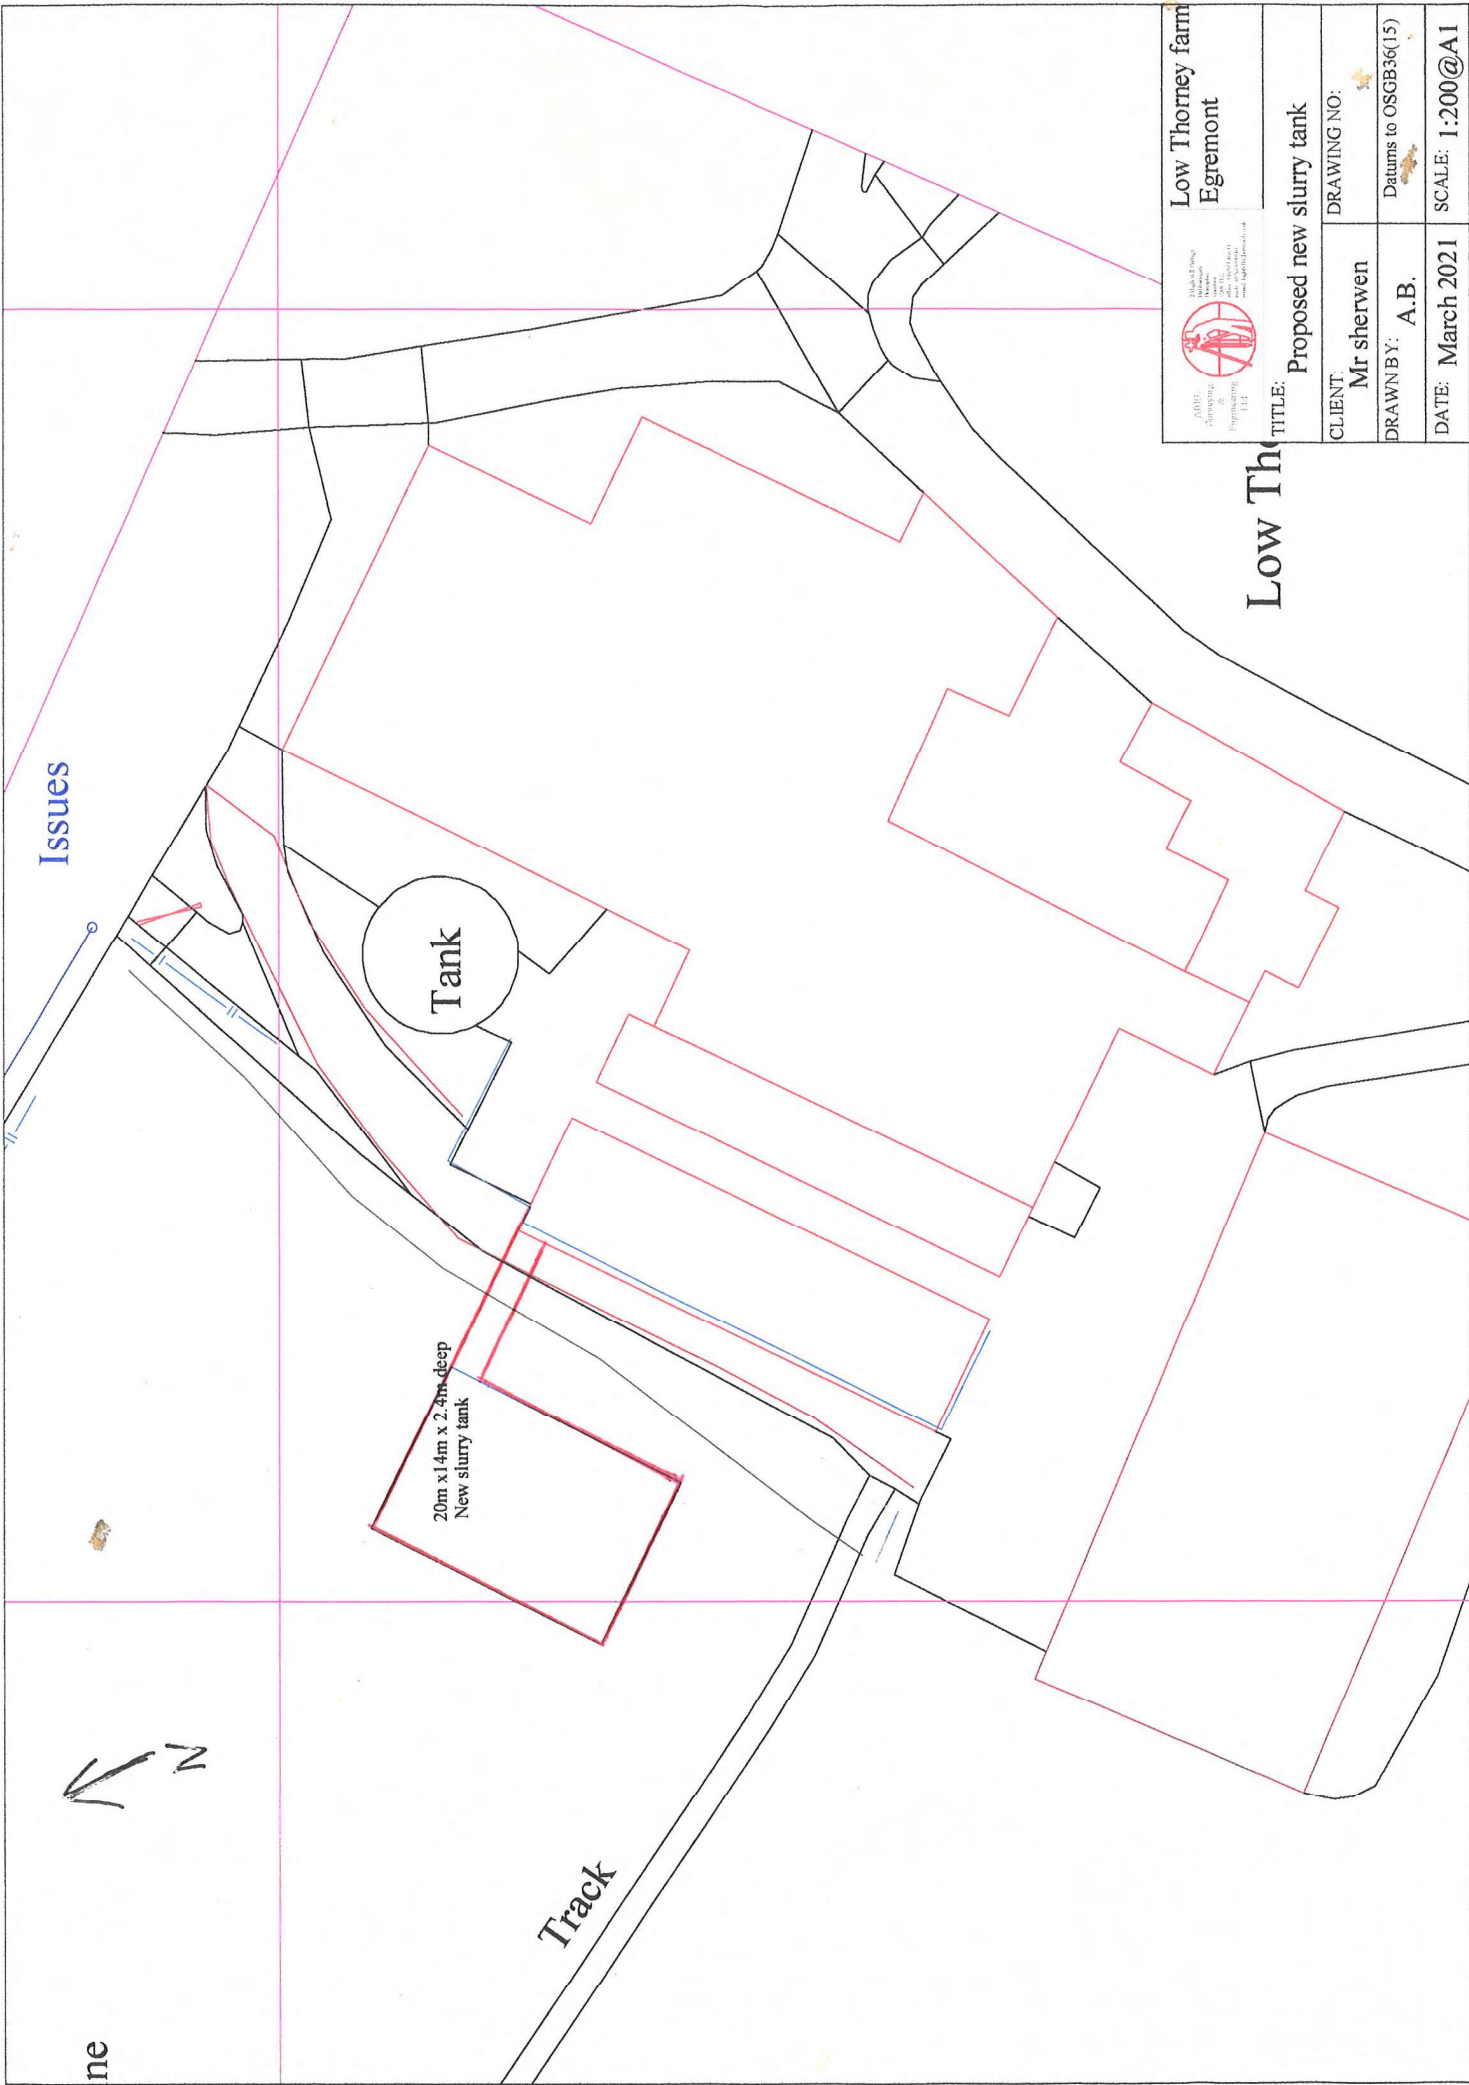

Low Thorney farm
Egremont

TITLE: Proposed new slurry tank	
CLIENT: Mr sherwen	DRAWING NO: 1
DRAWN BY: A.B.	Datums to OSGB36(15)
DATE: March 2021	SCALE: 1:200@A1