
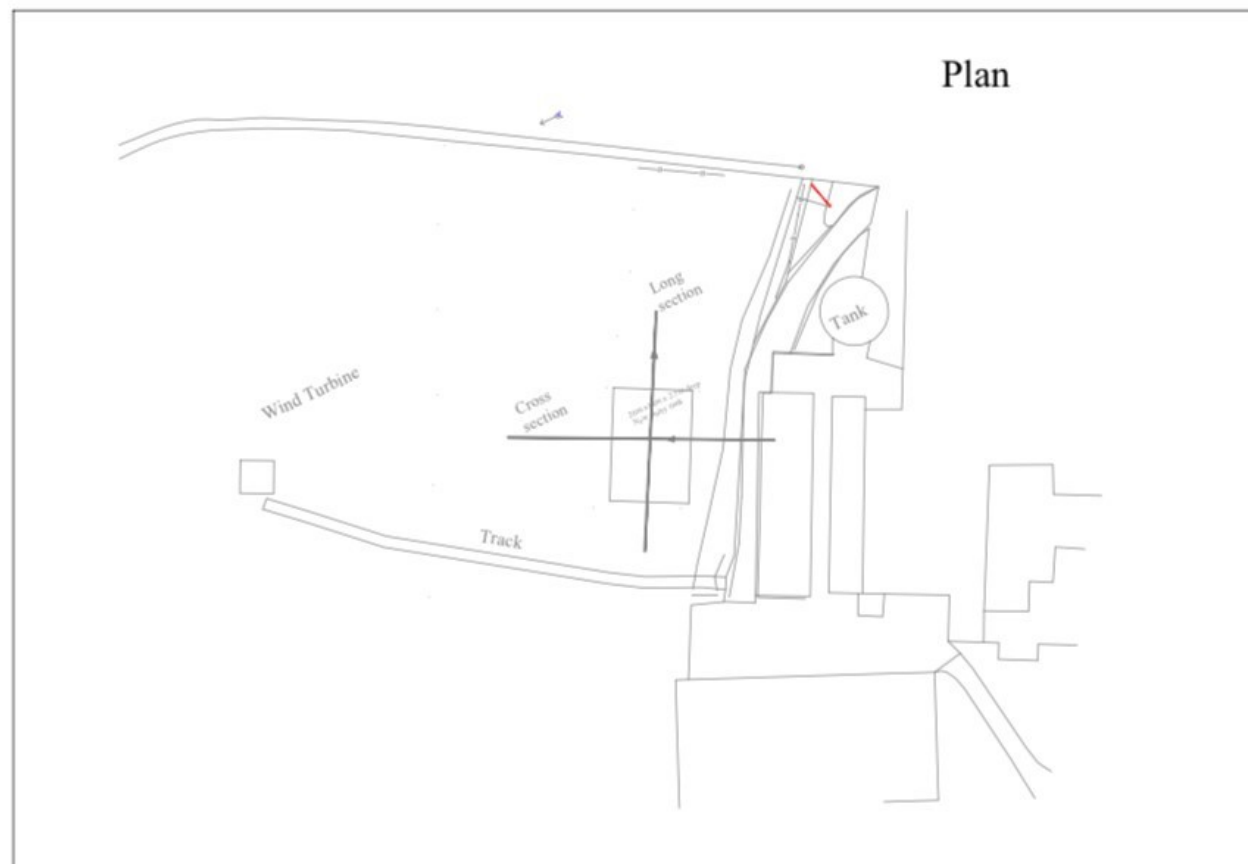


Sections low thorney

PDF - 34 KB

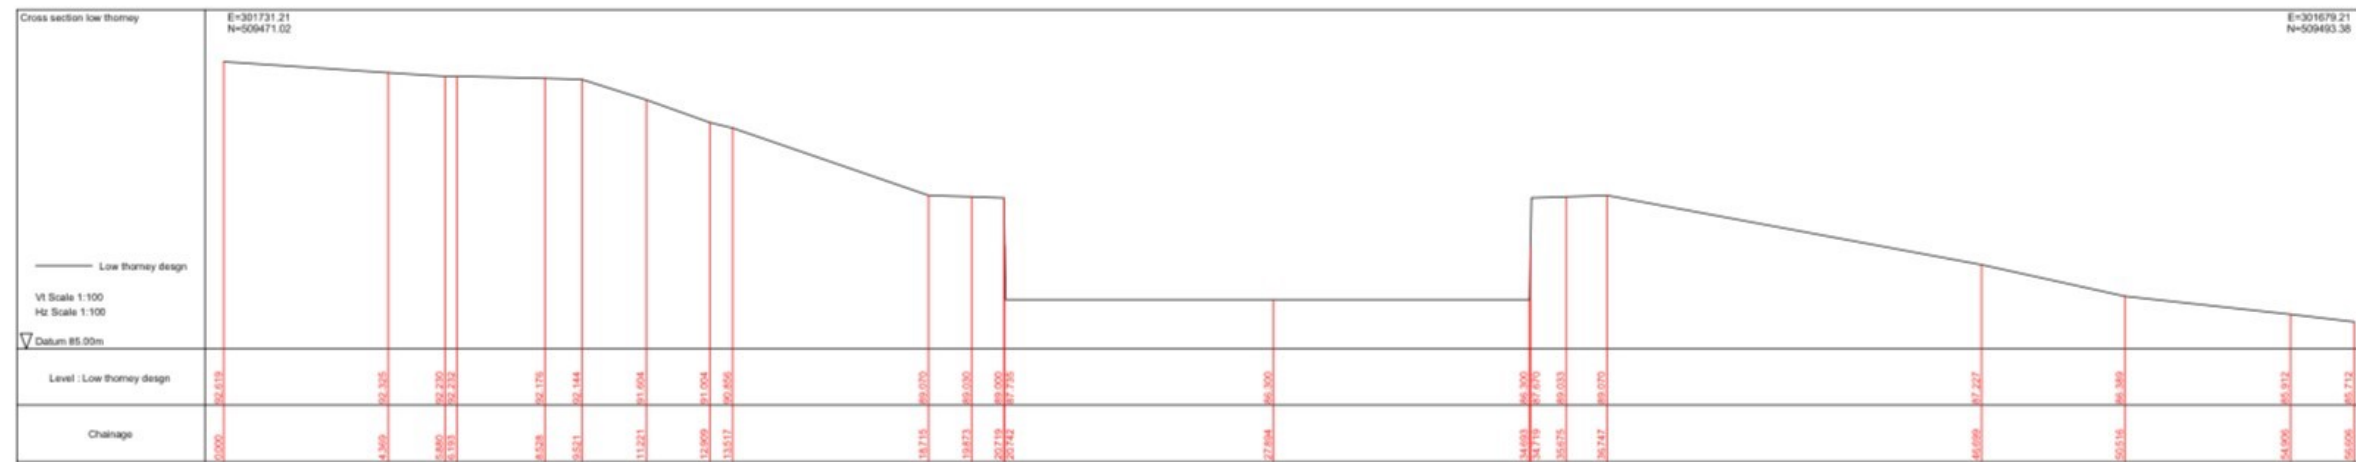

 2 High Fall Cottage Hillbankgate Stratford Cambridge CB4 1JL tel: 01223 777 444 fax: 01223 777 444 email: info@abelsurveying.co.uk		Low thorney fm Egremont	
TITLE: Proposed slurry lagoon sections			
CLIENT: Mr sherwen		DRAWING NO:	
DRAWN BY: A.B.		Datums to OSGP 2015	
DATE: March 2021		SCALE: As shown	