


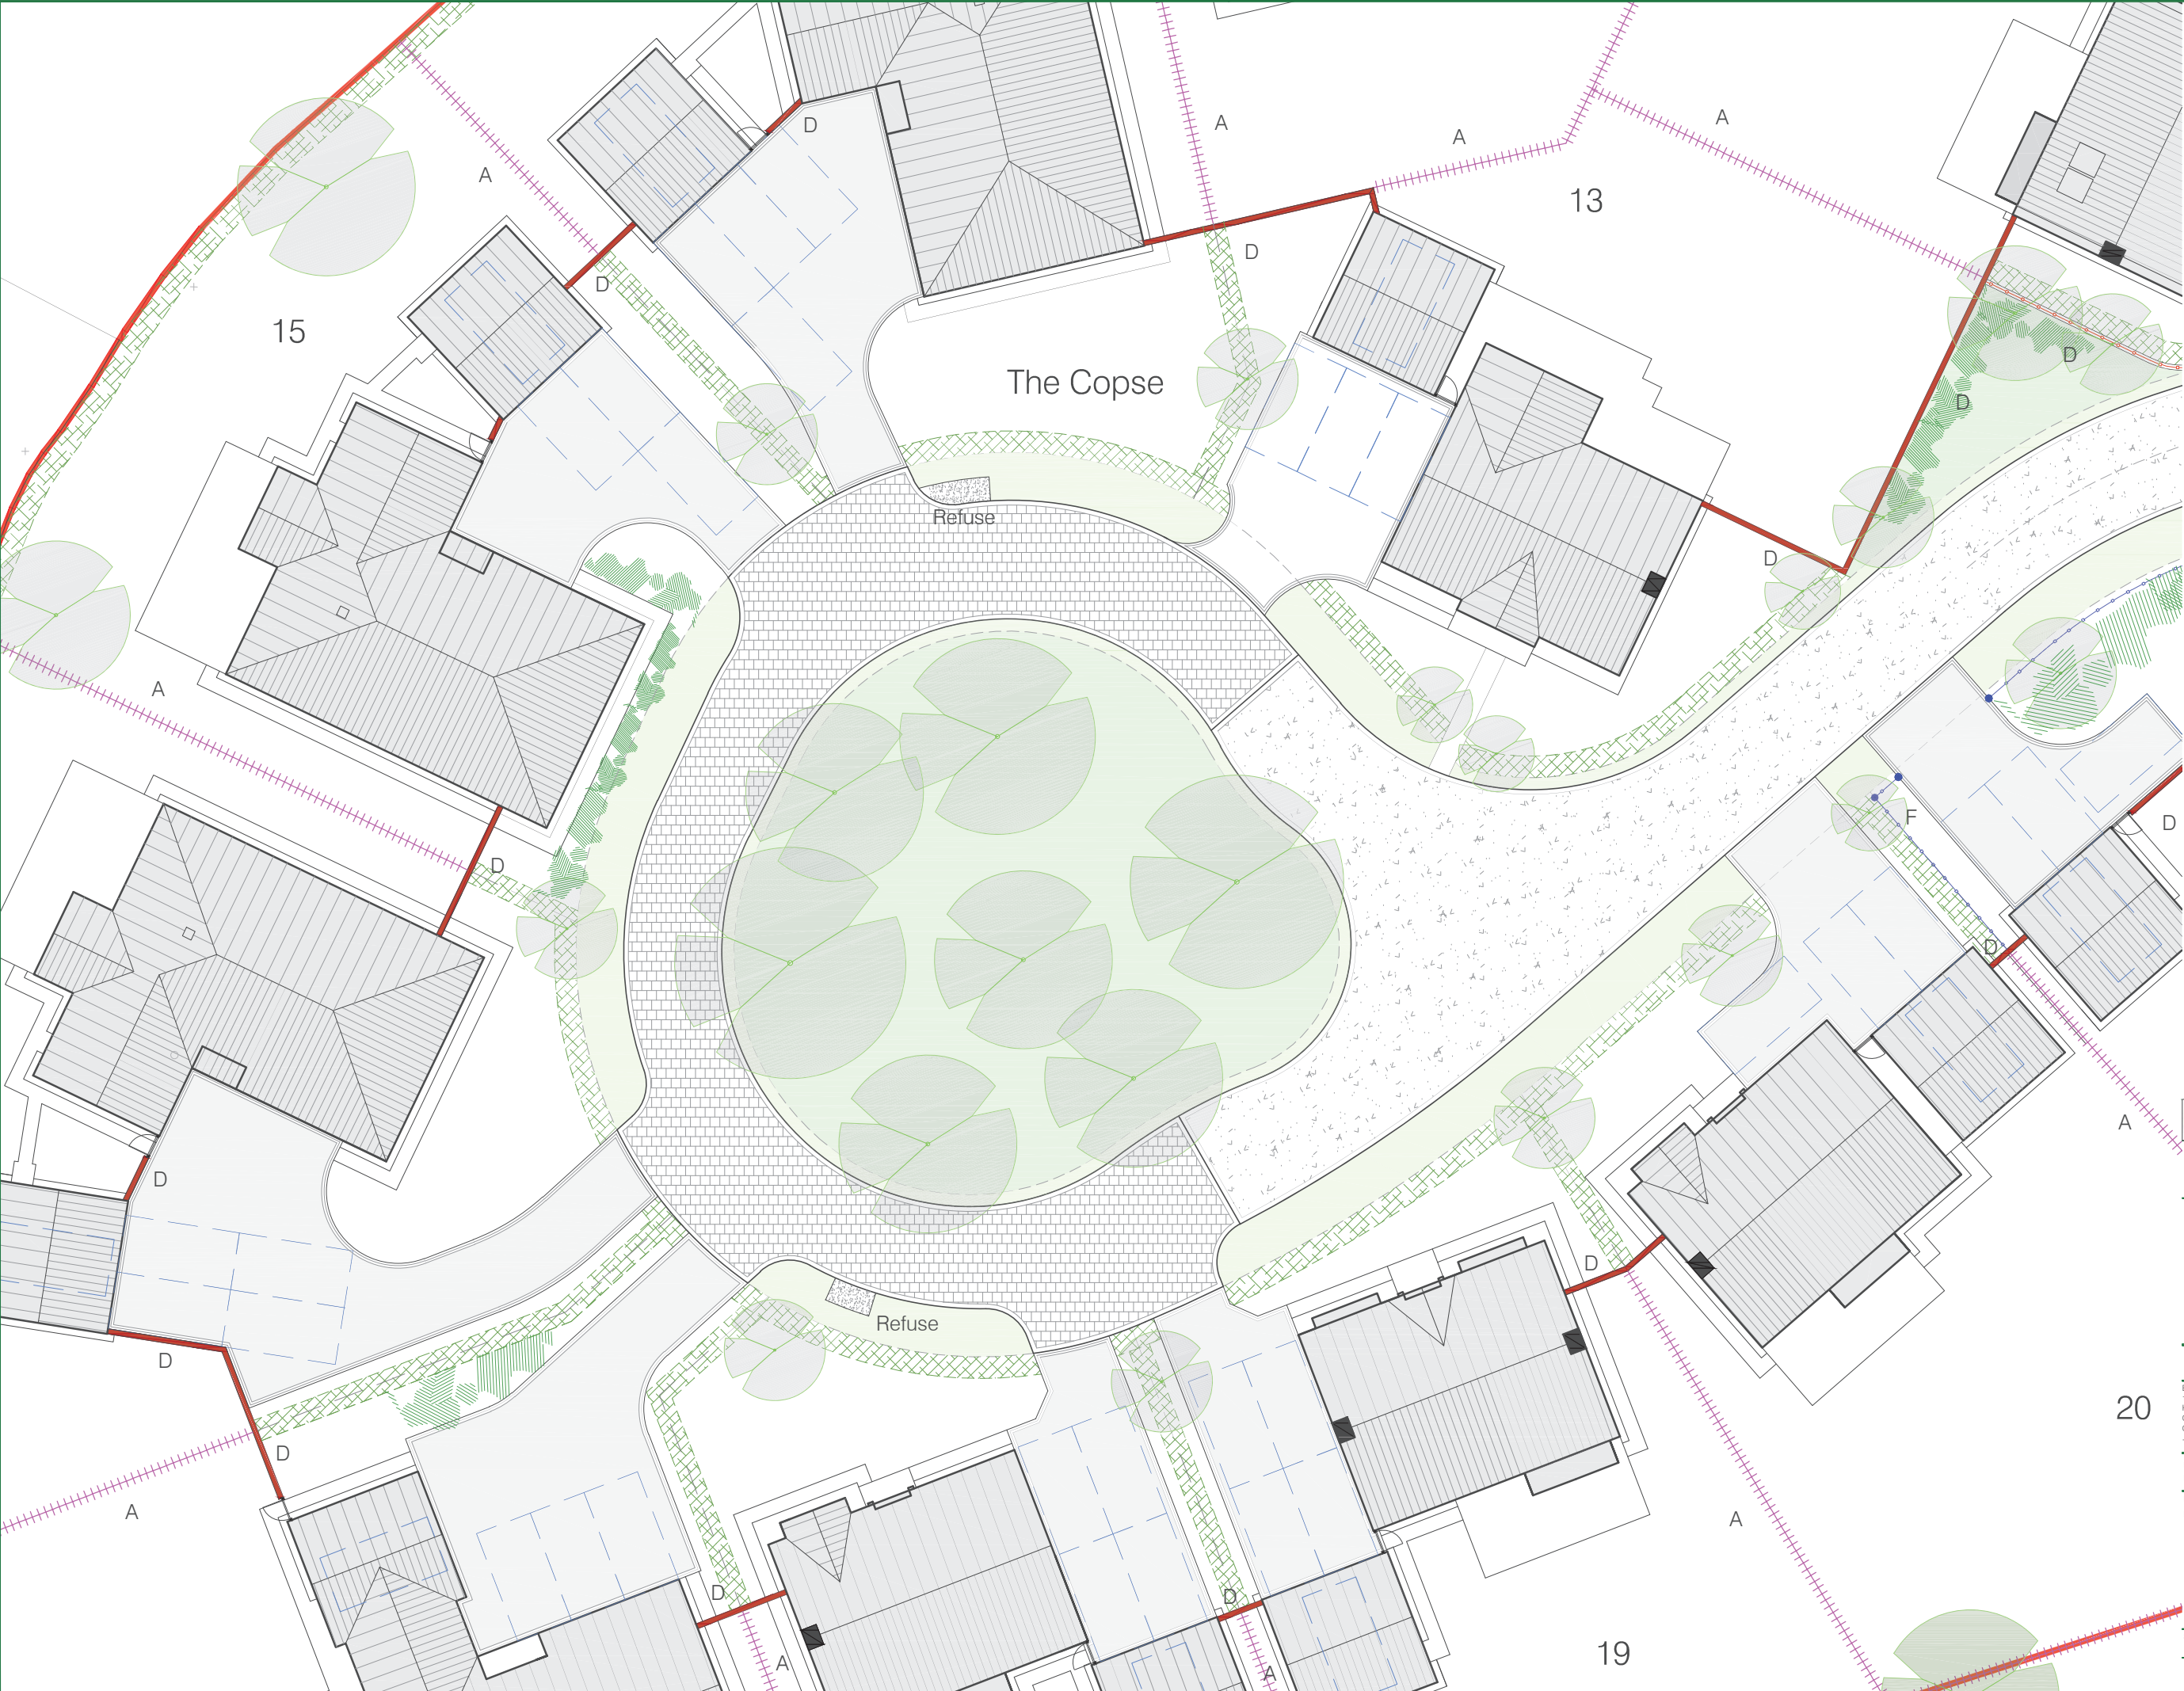

- Boundary Treatment Key
Refer to drawing 'RH Ma 02'
- Type 'A'
 - Type 'B'
 - Type 'C'
 - Type 'D'
 - Type 'E'
 - Type 'F'
 - Type 'G'
 - Type 'H'

Others:

Parking Space
2.4 x 4.8

 site evolution limited

Eden Environment Ltd

www.edenenviroment.com

THE COPSE

NORTH PARK RHEDA
PHASE 2
KCS Agriculture Limited

CONCEPT SUPPORT Ltd
PROJECT DEVELOPMENT

Edengarth
1 Meadow Field
Harker Road Ends
Carlisle
CA6 4HE
TEL UK: 01228 672032

Dwg No: RH SI 07
Scale: 1:125@A1 or 250@A3

Rev:
E: New bungalows / Road adjustment / Landscape update. 07/07/2022

Stage: **PLANNING DWG**

THIS DRAWING MAY NOT BE USED WITHOUT PLANNING PERMISSION & FULL BUILDING CONTROL APPROVAL.