

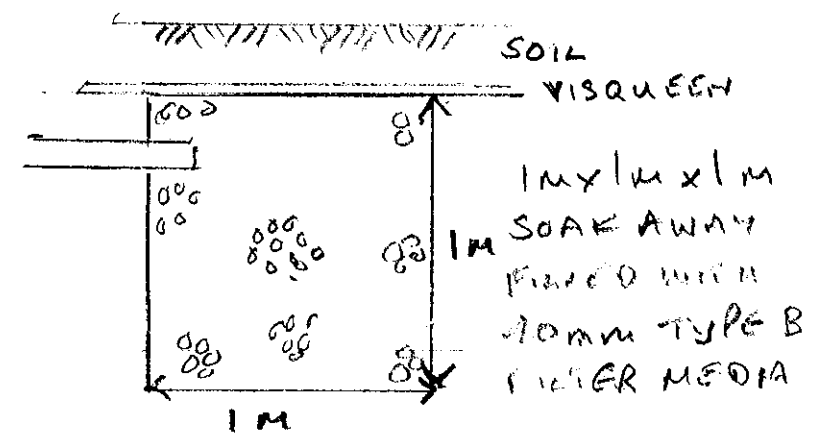


SCALE 1:50

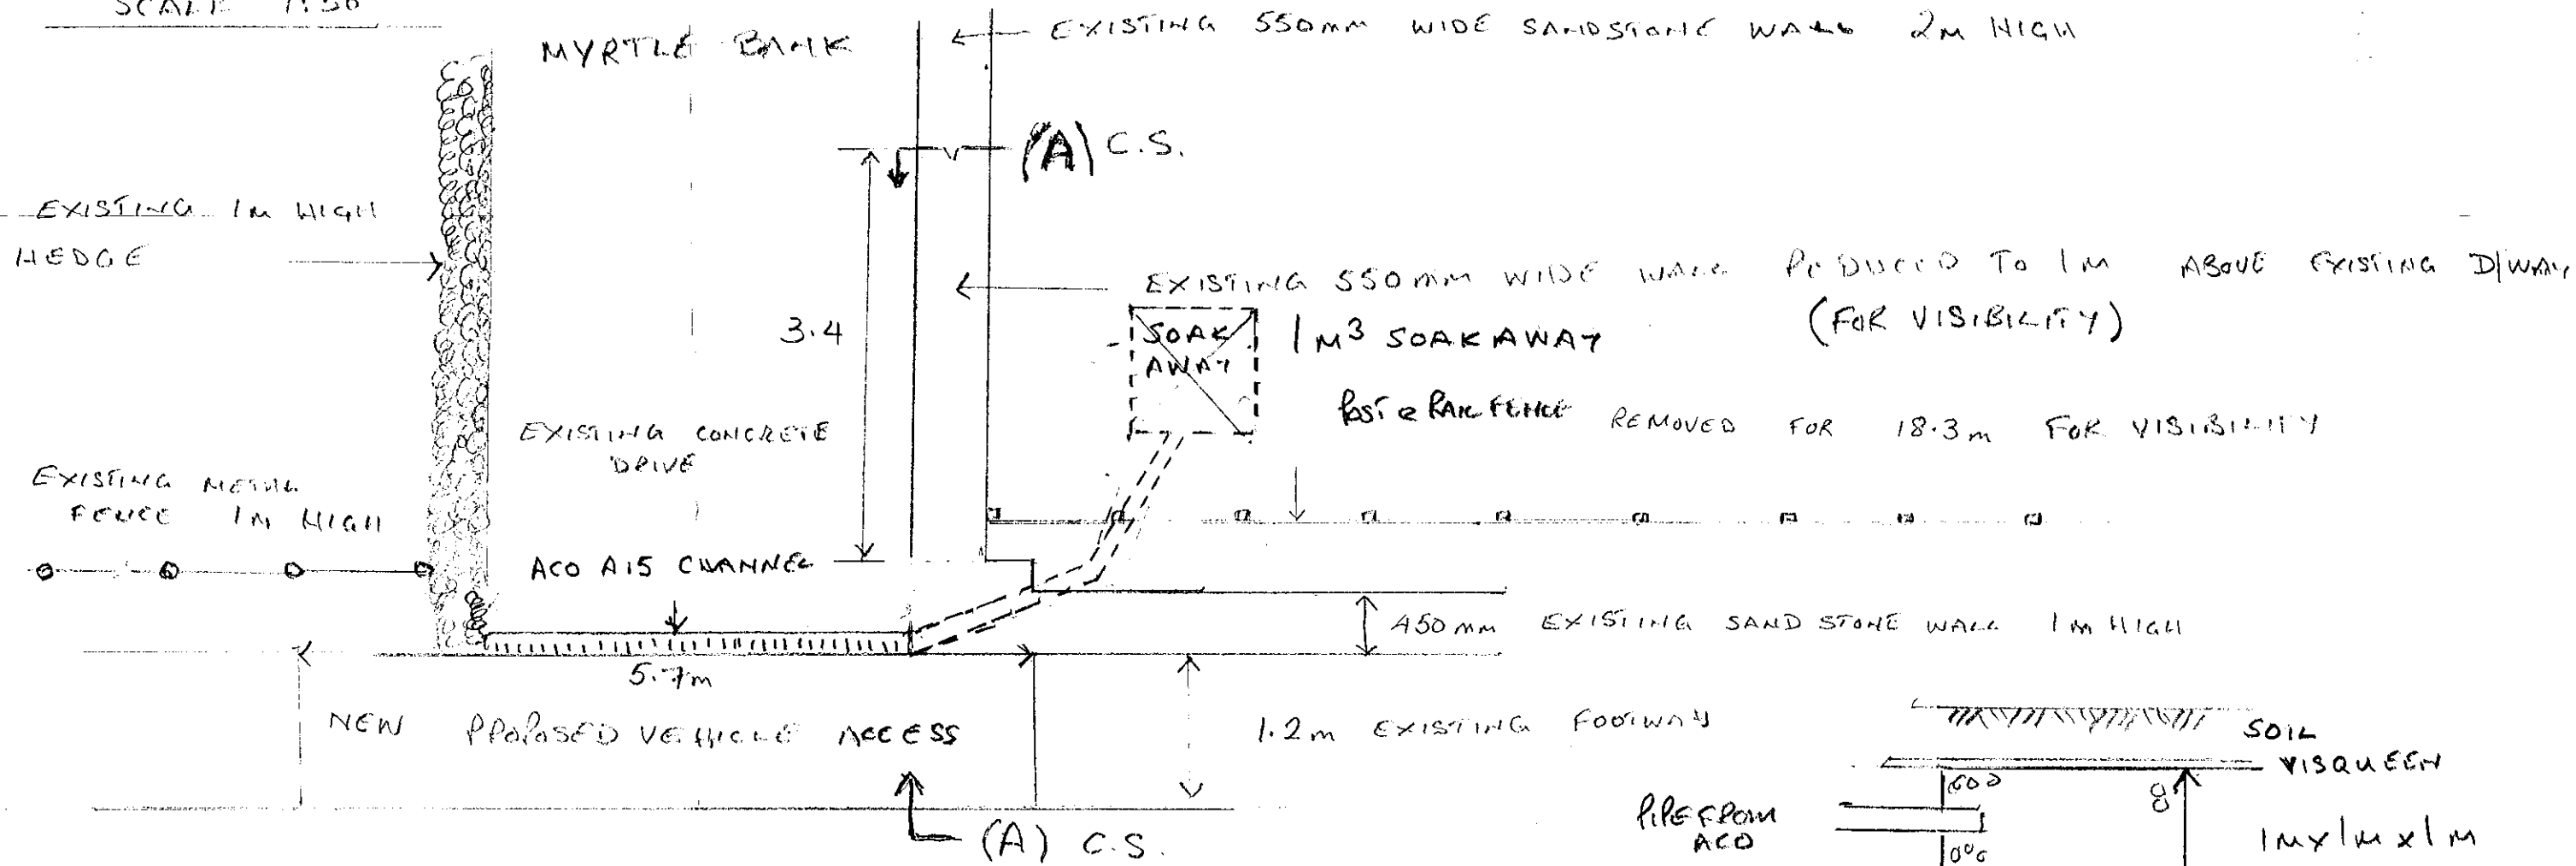

SCALE 1:20

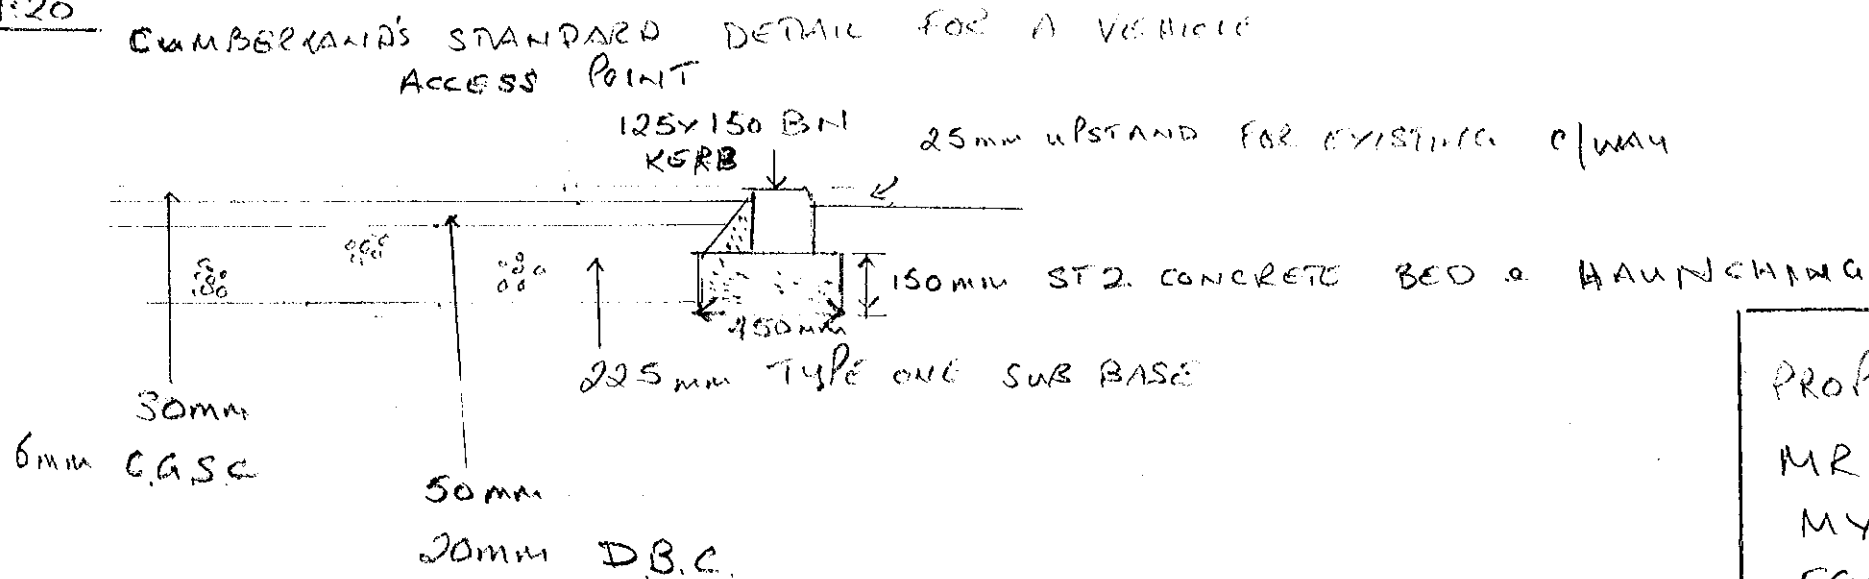

PROPOSED VEHICLE ACCESS FOR
MR BRIAN BENSON
MYRTLE BANK
EURENOUR ROAD
WHITEHAVEN
CA 28 BmH