


PROPOSED VEHICLE CROSSING

43 GHYLL GROVE LONCA

NO 43

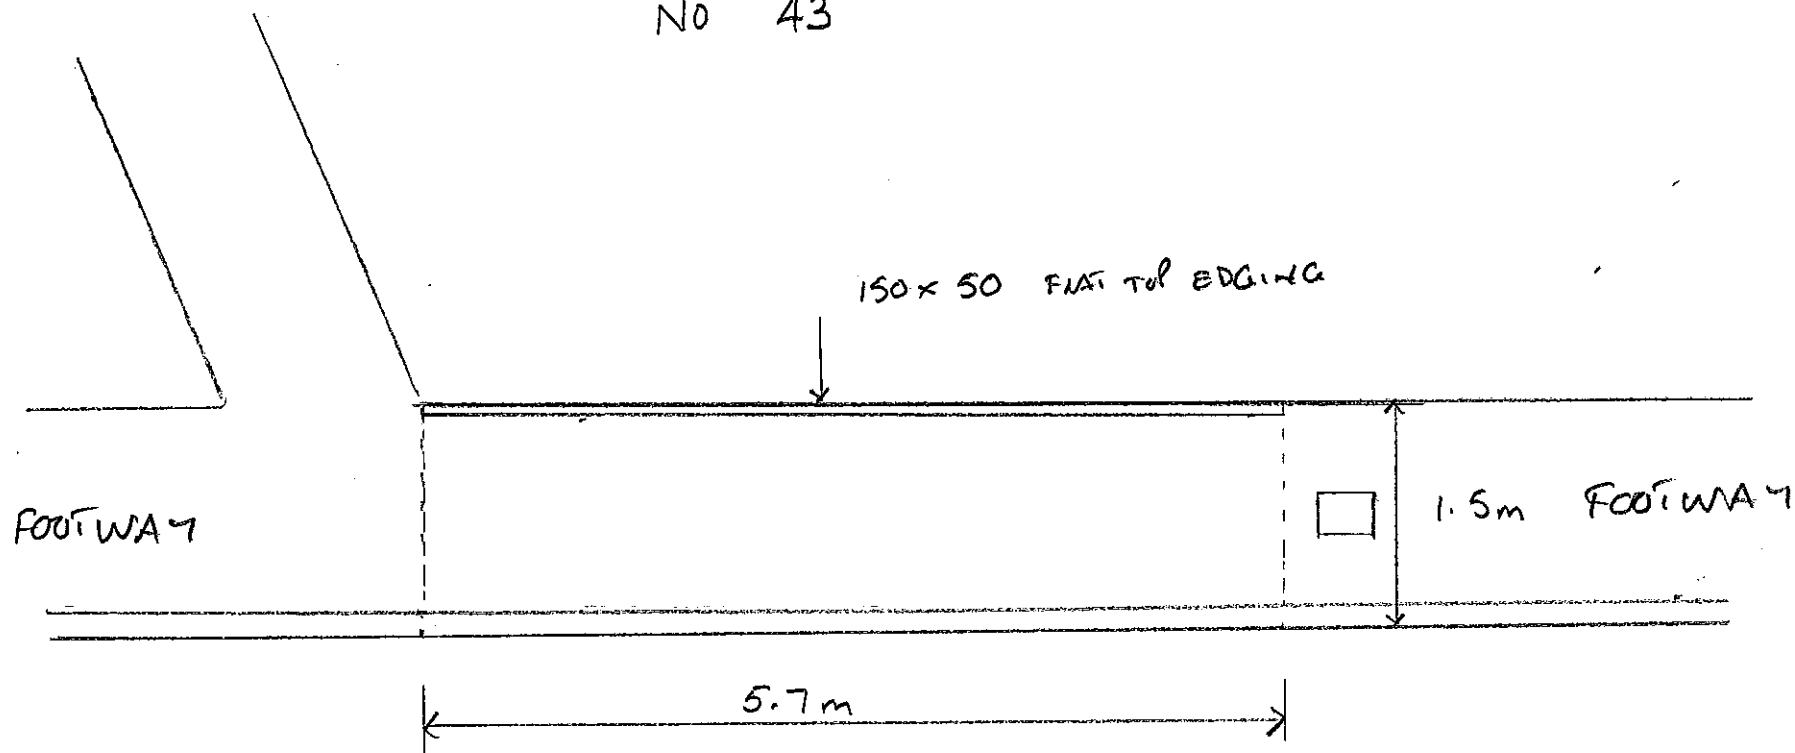


GHYLL GROVE C4001

SCALE 1:50


C/WAY
C4001

SCALE 1:10

KERB DETAILS AT VEHICLE CROSSING

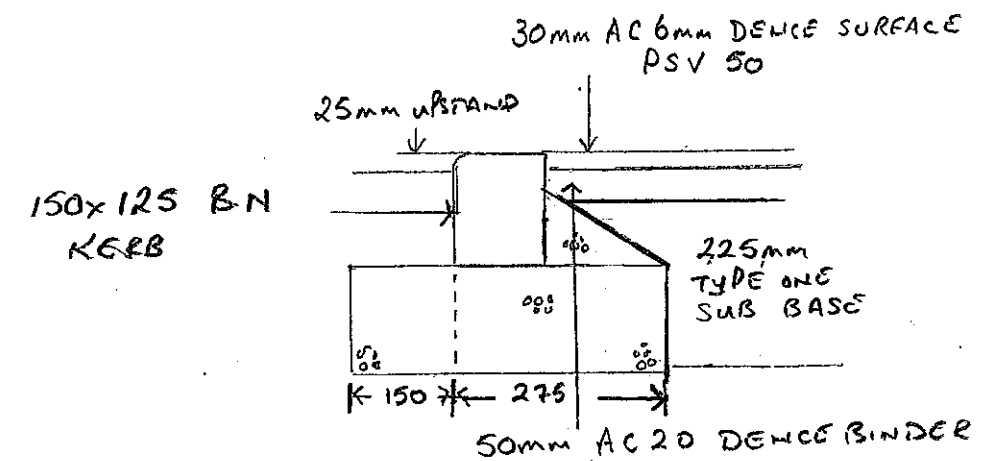

REAR OF FOOTWAY DETAIL

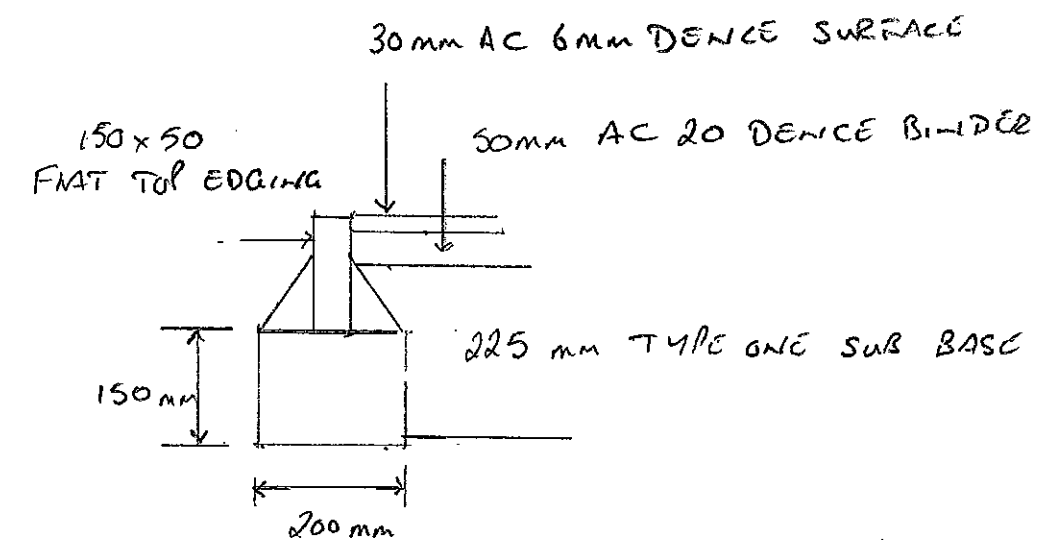

REINSTATEMENT OF CARRIAGEWAY

