


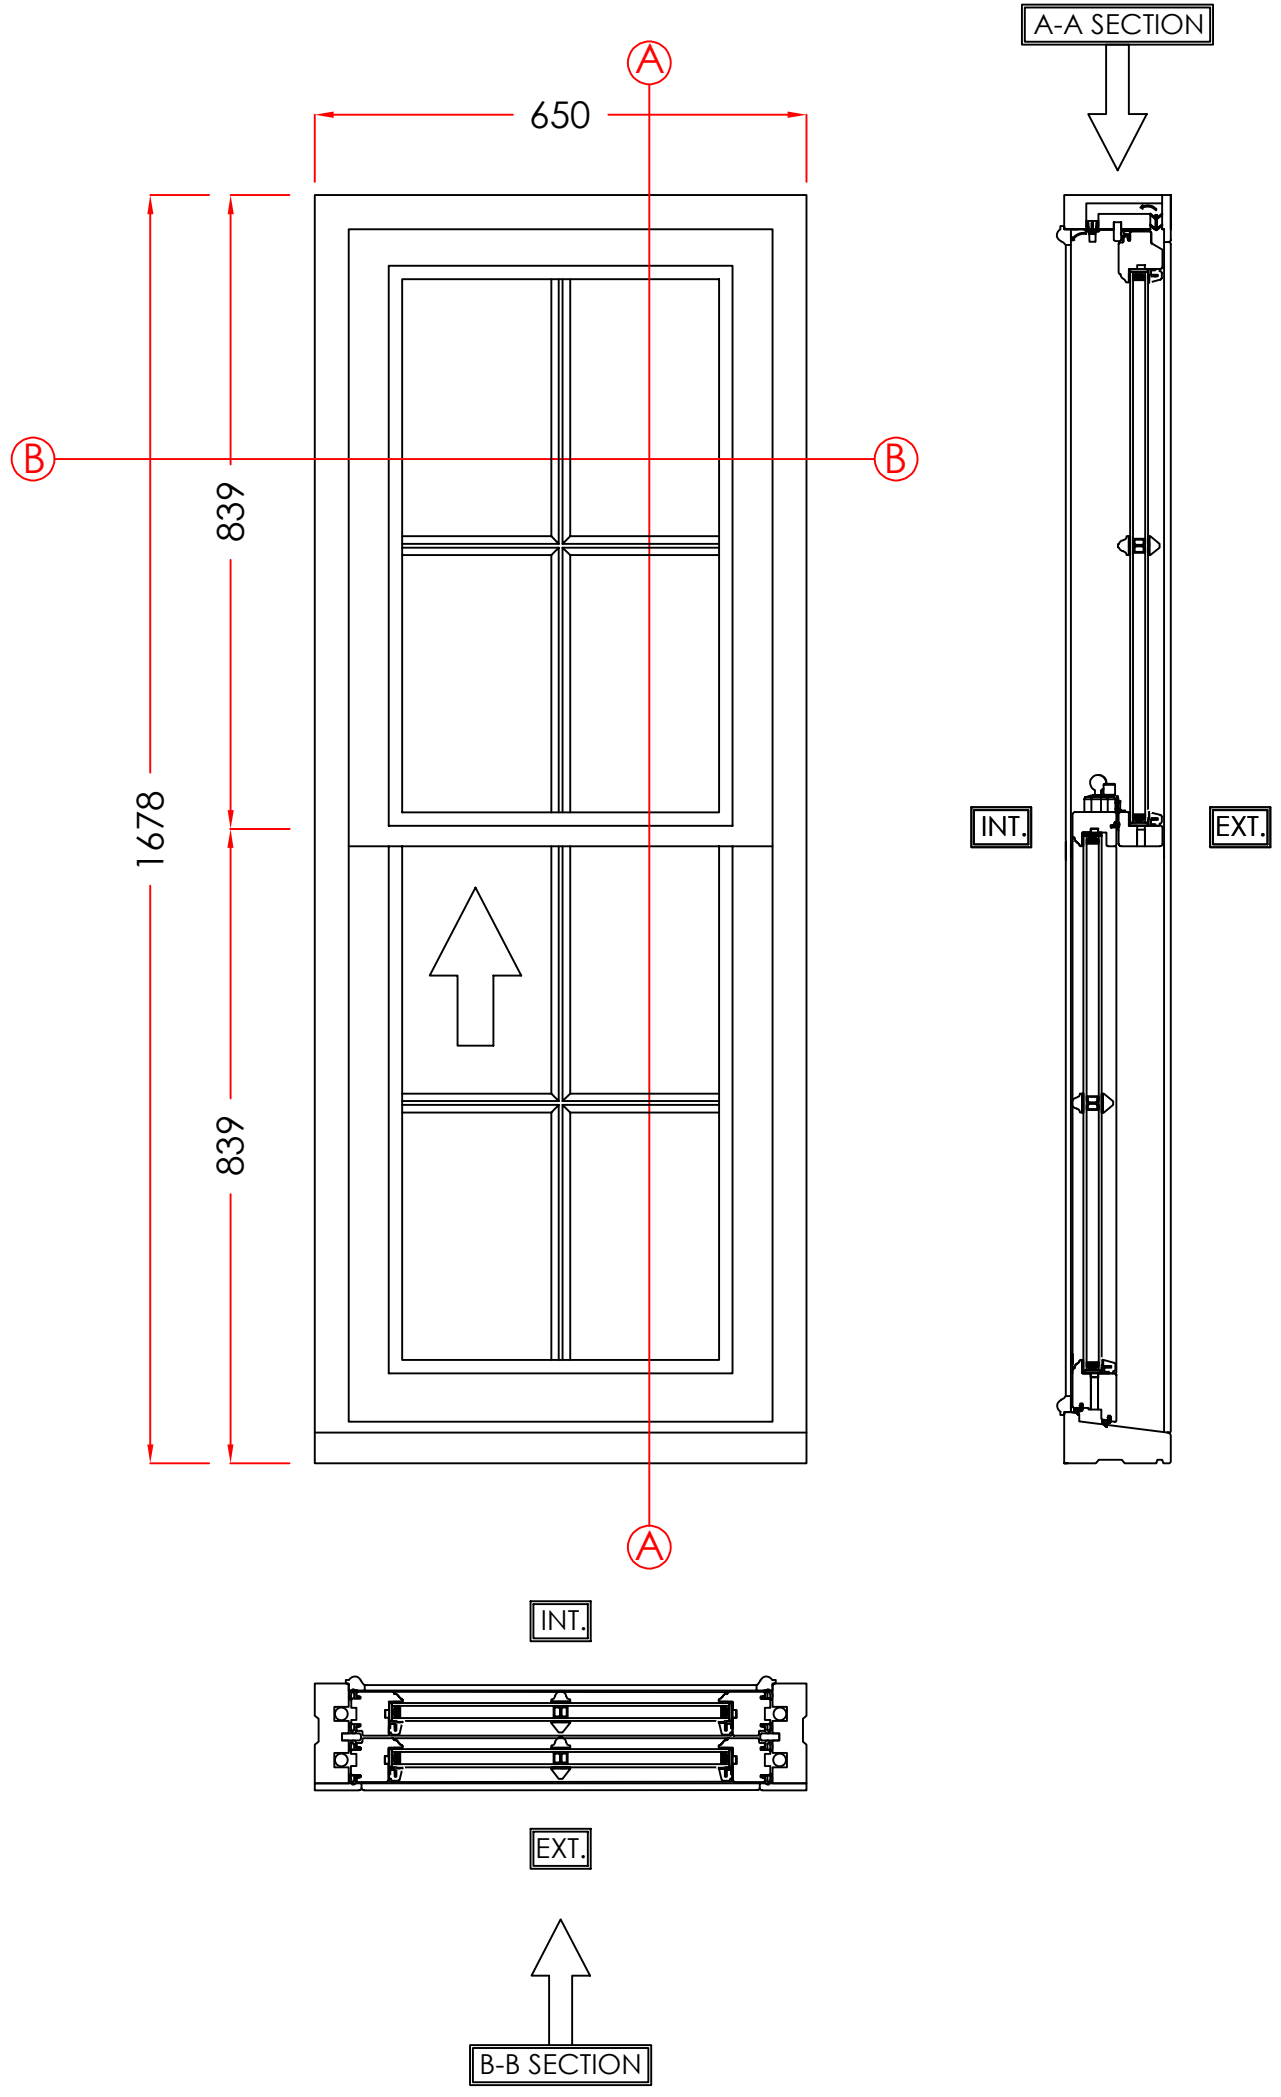

2. MASTER BEDROOM

MATERIAL - TIMBER  
INTERNAL & EXTERNAL COLOUR - WHITE  
GLAZING - 24MM SEALED UNITS


VIEWED EXTERNALLY

THESE DRAWINGS ARE THE PROPERTY OF ANGLIAN HOME IMPROVEMENTS AND MUST NOT BE USED, DISTRIBUTED, LOANED OR COPIED WITHOUT THE EXPRESS PERMISSION OF ANGLIAN HOME IMPROVEMENTS.

Scale - 1:10  
(Produced on A3 Paper)  
Sheet 2 Of 16

Drawers Initials.  
**SF**

|   |  |                                                                                       |
|---|--|---------------------------------------------------------------------------------------|
| <b>CONTRACT No.:</b> 30418559   |  | <b>date:</b> 13/08/2024                                                               |
| <b>PROPOSED:</b> WINDOW REPLACEMENT<br><b>AT:</b> 3 CASTLE MEWS<br><small>(INSTALLATION ADDRESS)</small> WHITEHAVEN<br>CUMBRIA<br>CA28 7RE |  |                                                                                       |
|                                                       |  |  |

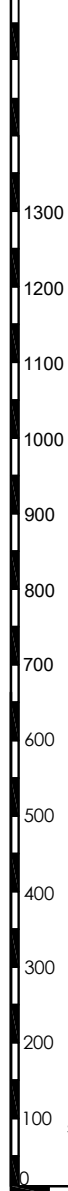

Scale Bar  
1:10 (mm)

