
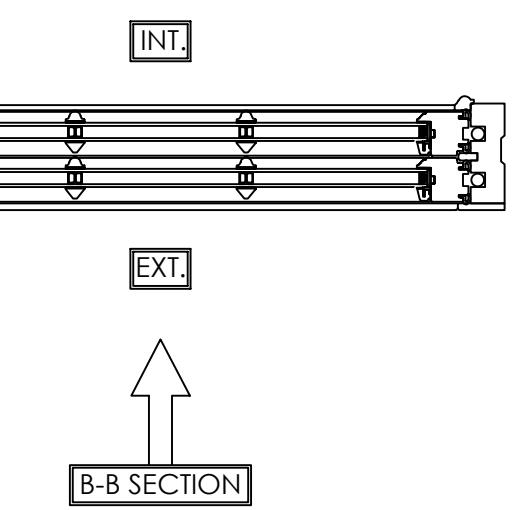


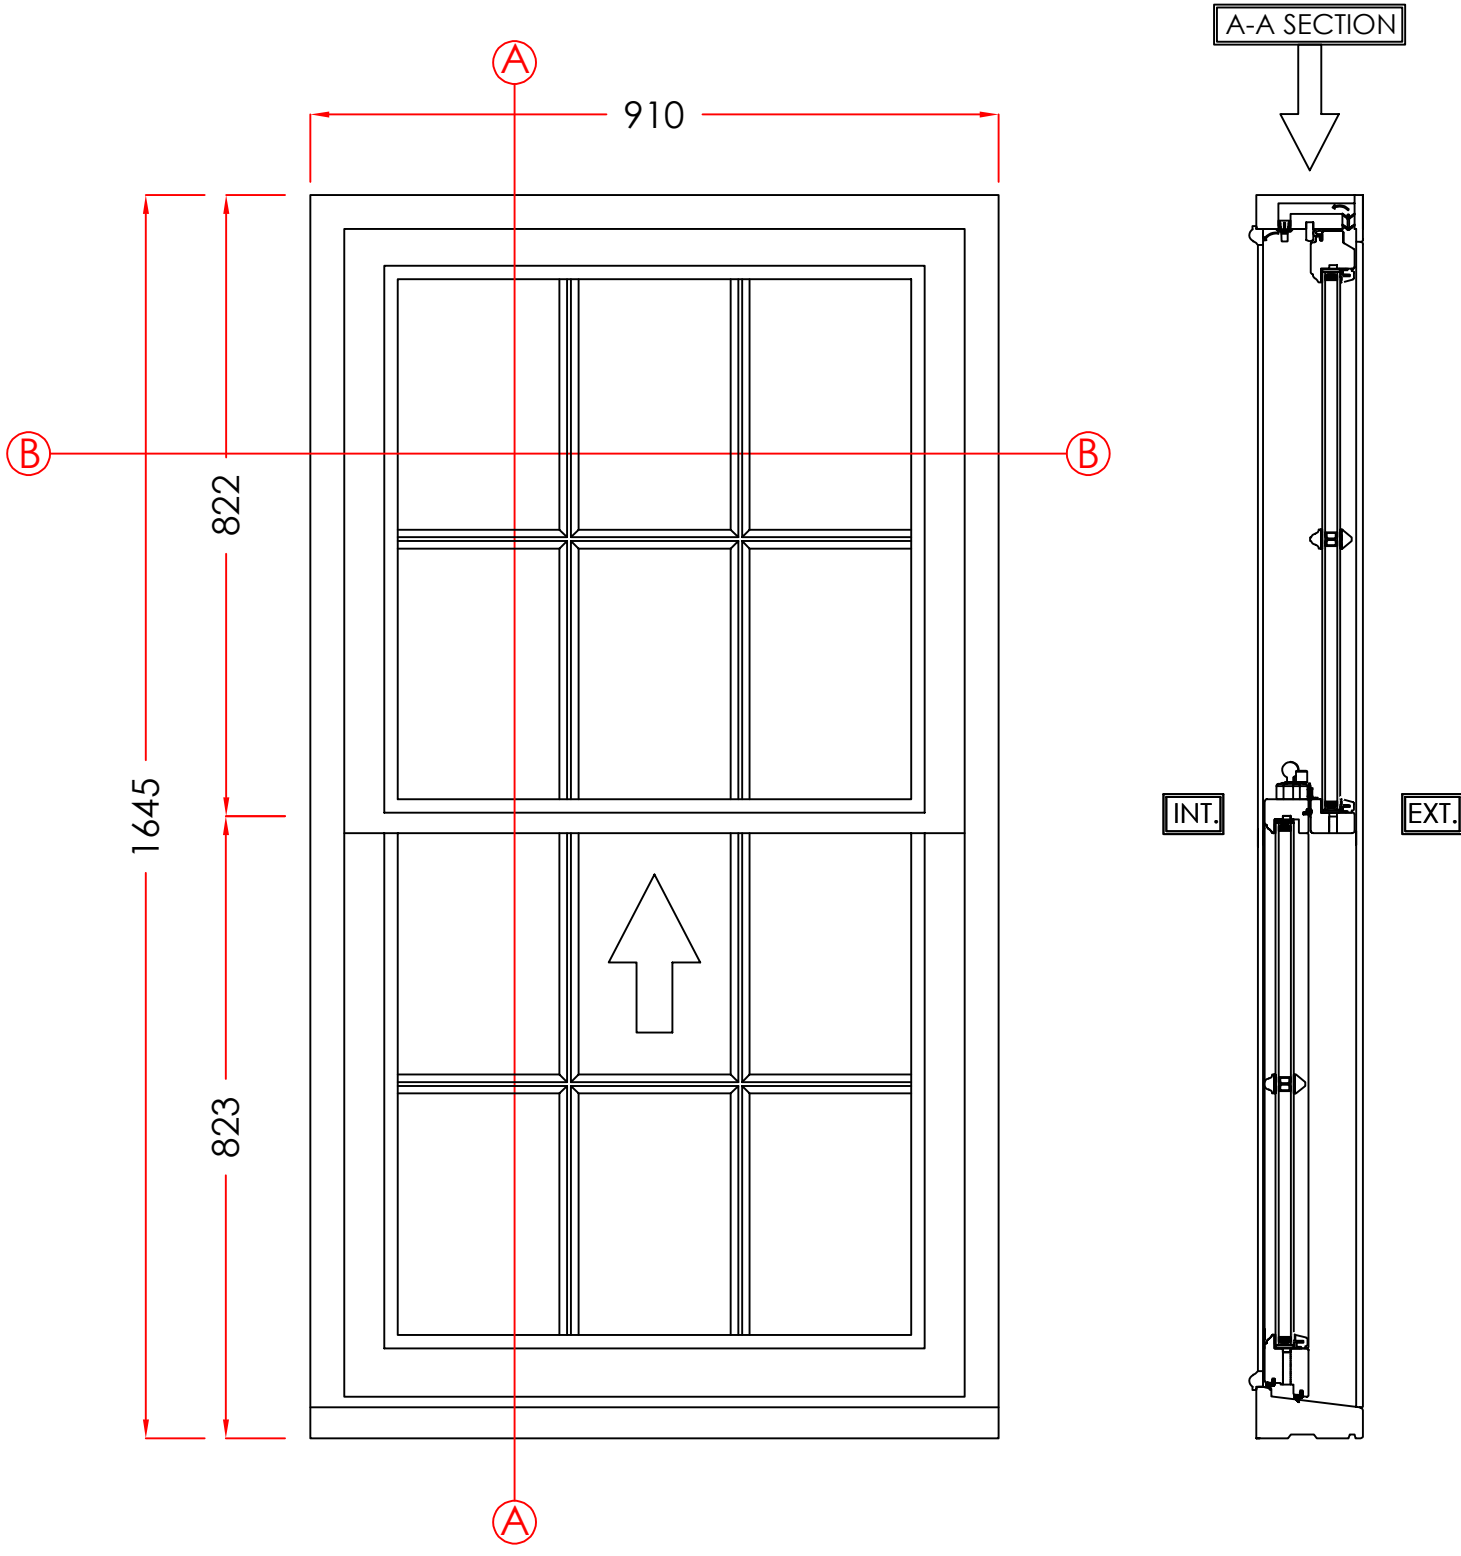

8. BEDROOM 2

MATERIAL - TIMBER
INTERNAL & EXTERNAL COLOUR - WHITE
GLAZING - 24MM SEALED UNITS

VIEWED EXTERNALLY

THESE DRAWINGS ARE THE PROPERTY OF ANGLIAN HOME IMPROVEMENTS AND MUST NOT BE USED, DISTRIBUTED, LOANED OR COPIED WITHOUT THE EXPRESS PERMISSION OF ANGLIAN HOME IMPROVEMENTS.

Scale - 1:10
(Produced on A3 Paper)
Sheet 6 Of 16

CONTRACT No.: 30418559		date: 13/08/2024
PROPOSED: WINDOW REPLACEMENT AT: (INSTALLATION ADDRESS) 3 CASTLE MEWS WHITEHAVEN CUMBRIA CA28 7RE	Drawers Initials. SF	