
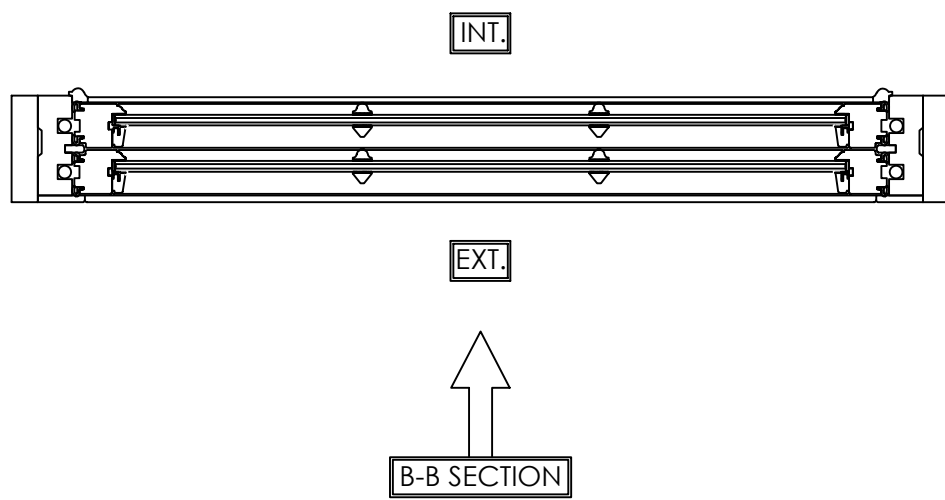
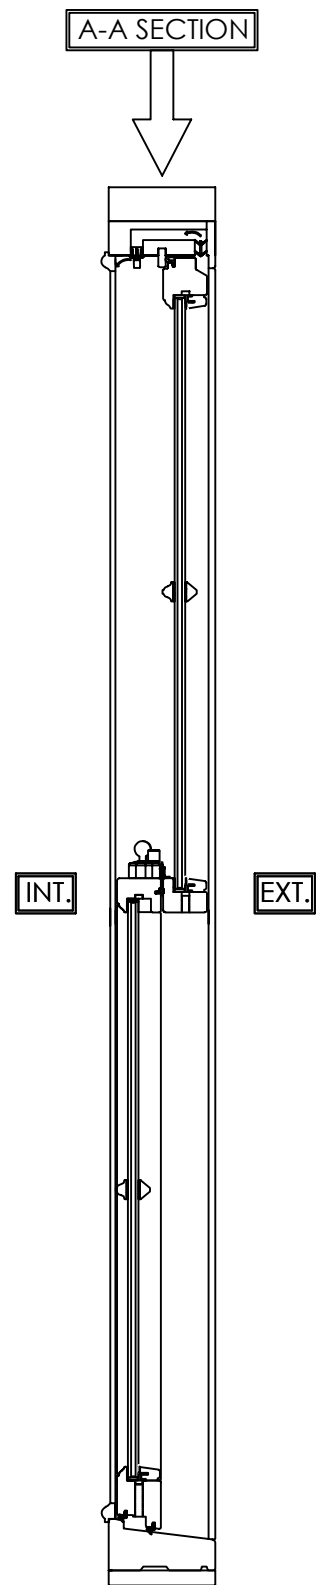


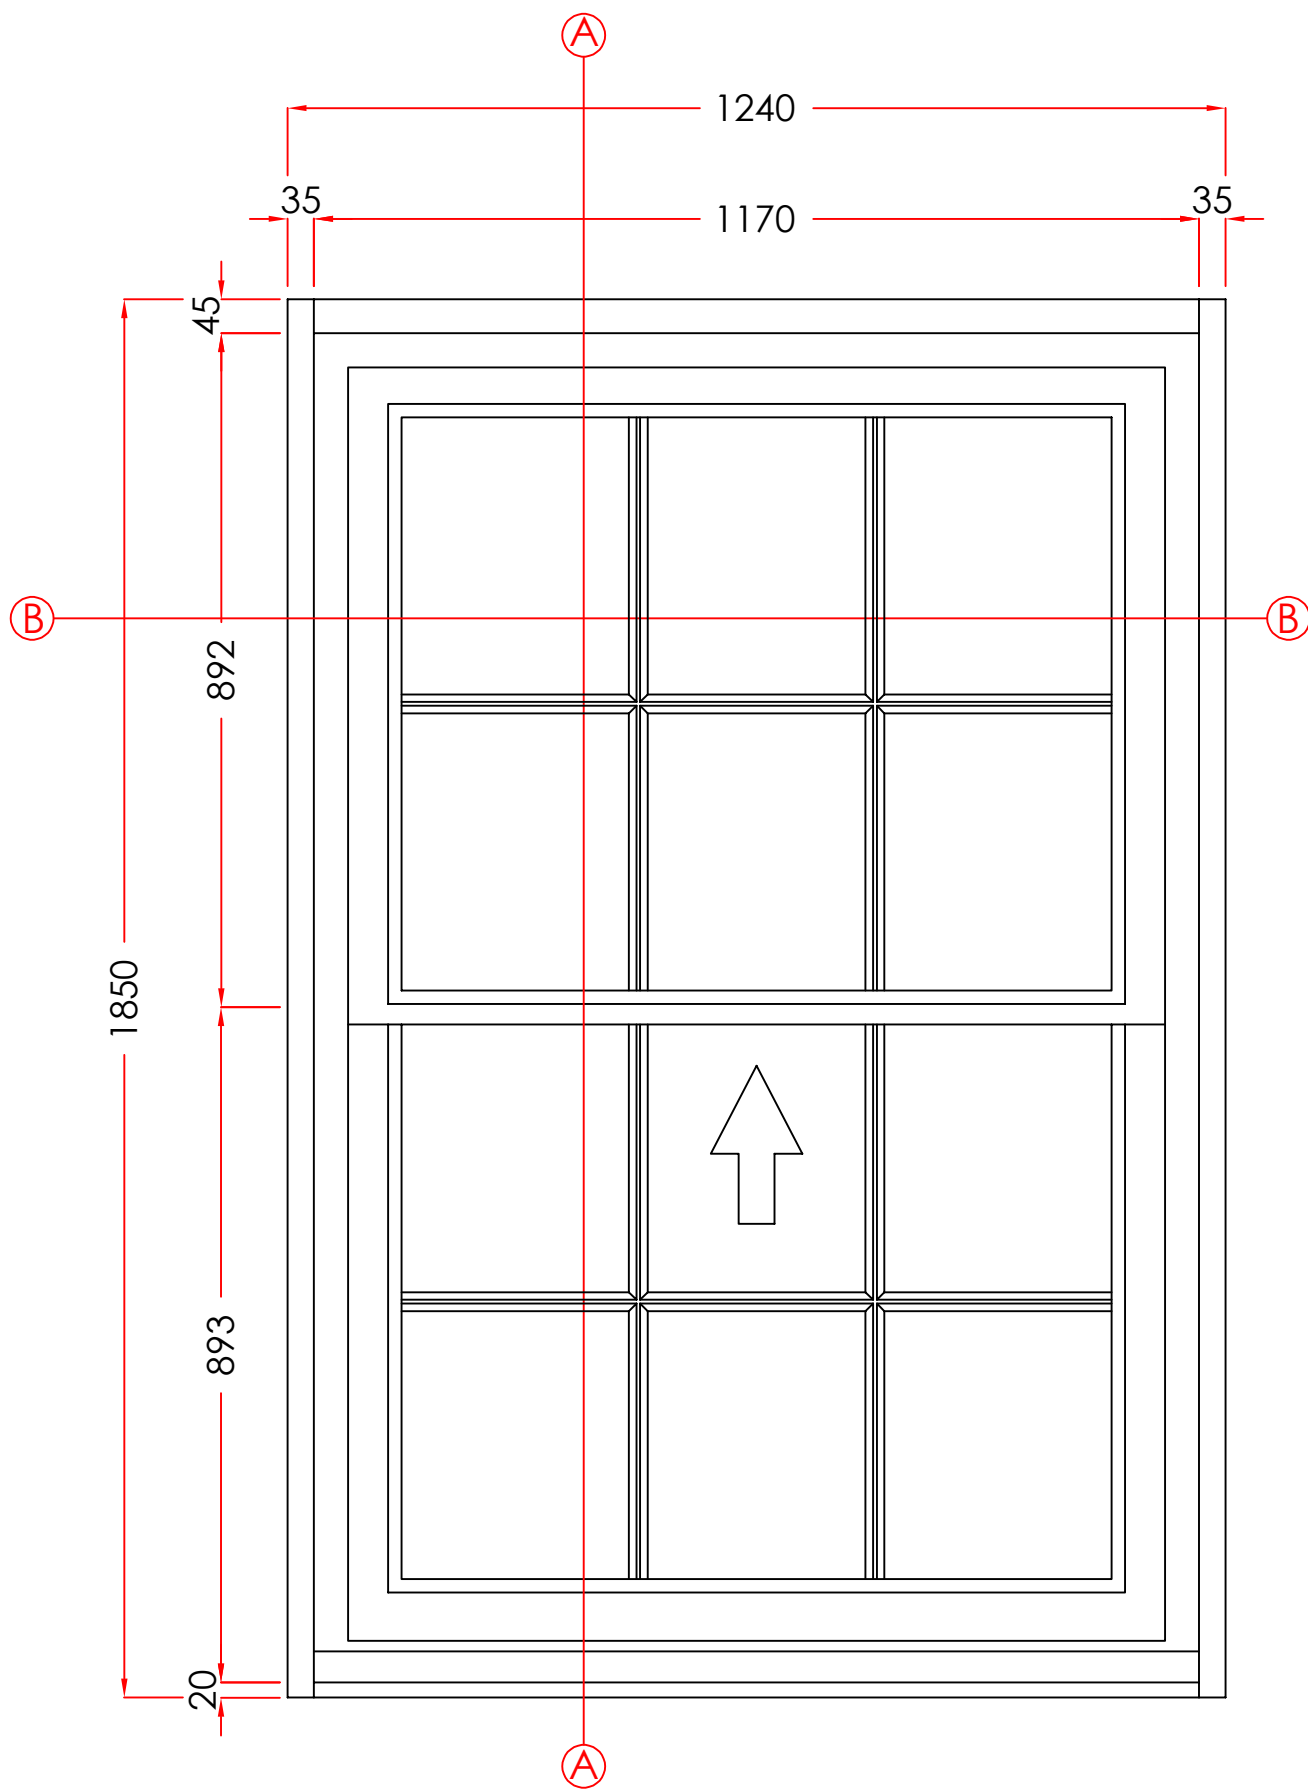

16. LOUNGE

MATERIAL - TIMBER
INTERNAL & EXTERNAL COLOUR - WHITE
GLAZING - 14MM SEALED UNITS

Scale - 1:10
(Produced on A3 Paper)
Sheet 11 Of 16

Revision	Date	Amendments	Drawers Initials.
A	27/01/25	Designs amended	SF

CONTRACT No.: 30418559

date: 13/08/2024

PROPOSED: WINDOW REPLACEMENT
AT: 3 CASTLE MEWS
(INSTALLATION ADDRESS) WHITEHAVEN
CUMBRIA
CA28 7RE



Heritage
TIMBER COLLECTION

VIEWED EXTERNALLY

THESE DRAWINGS ARE THE PROPERTY OF ANGLIAN HOME IMPROVEMENTS
AND MUST NOT BE USED, DISTRIBUTED, LOANED OR COPIED WITHOUT THE
EXPRESS PERMISSION OF ANGLIAN HOME IMPROVEMENTS.

Scale Bar
1:10(mm)

0 100 200 300 400 500 600 700 800 900 1000 1100 1200 1300