



Malcolm Jones : PLANNING & DESIGN SERVICE.
Telephone : 01229 824952
07867 501 578
E - mail : maljones2@yahoo.com

**"THE HAPPINS",
HALLTHWAITES,
nr. MILLOM.**

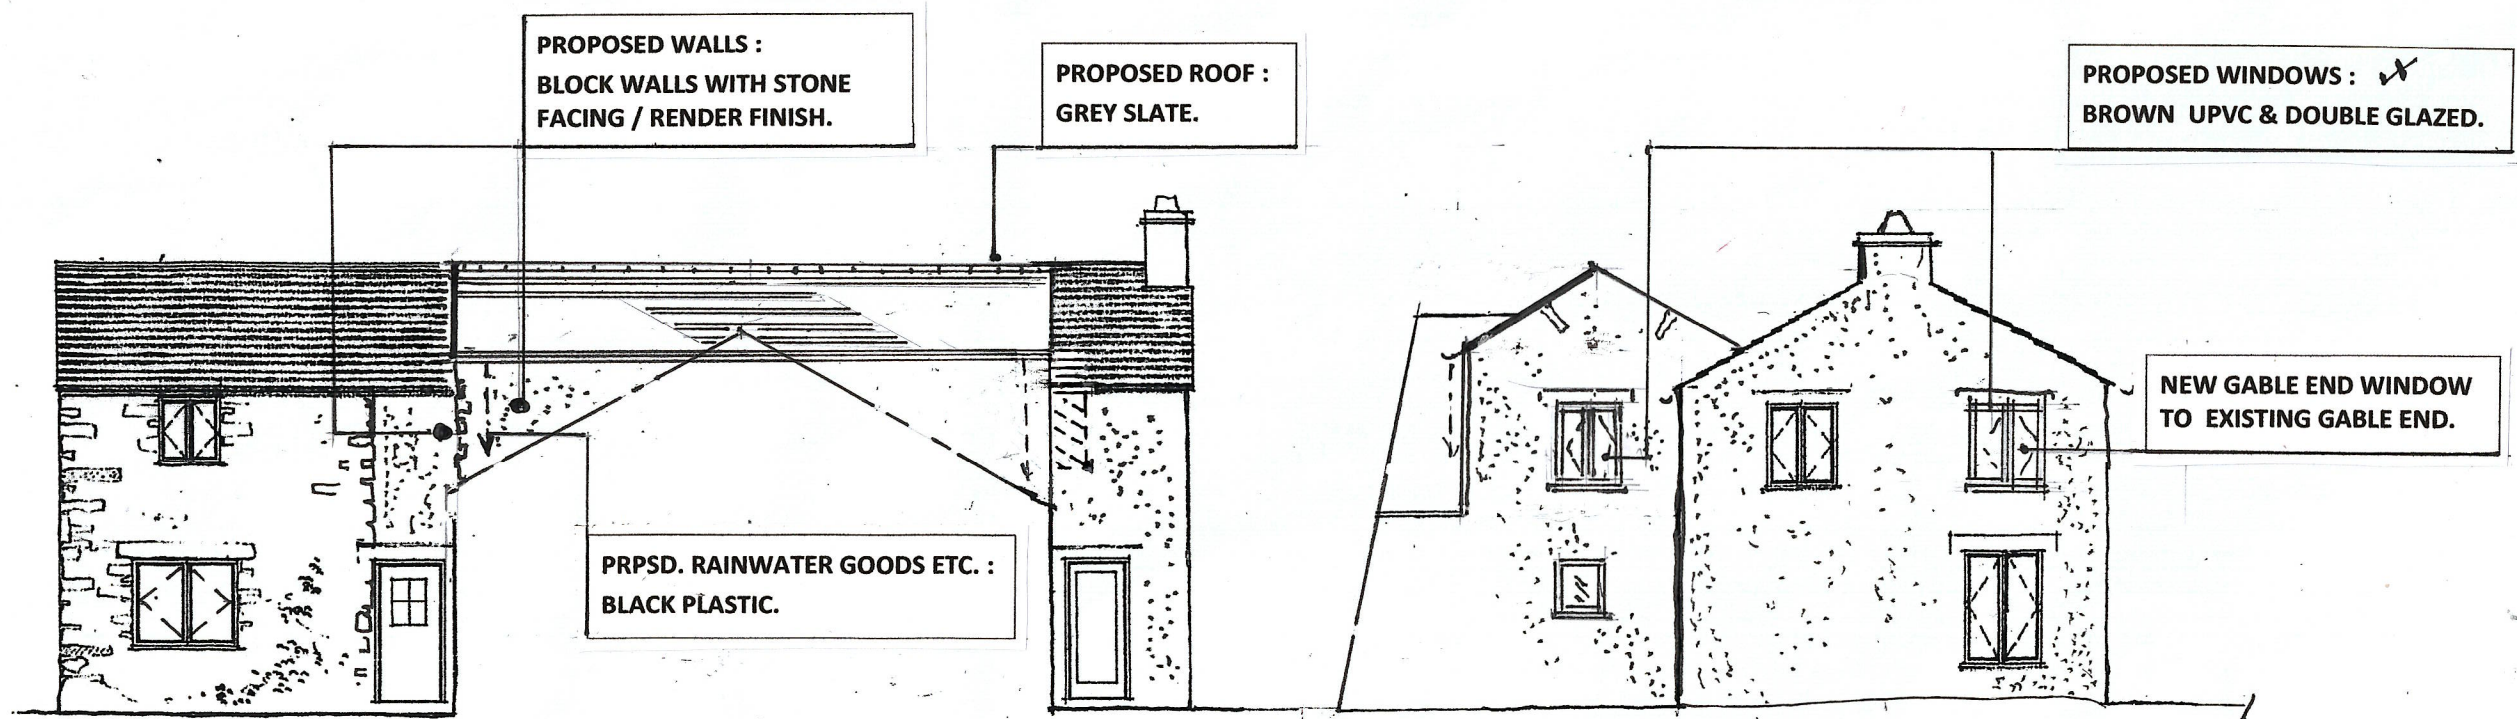

PROPOSED EAST ELEVATION.

PROPOSED NORTH ELEVATION.

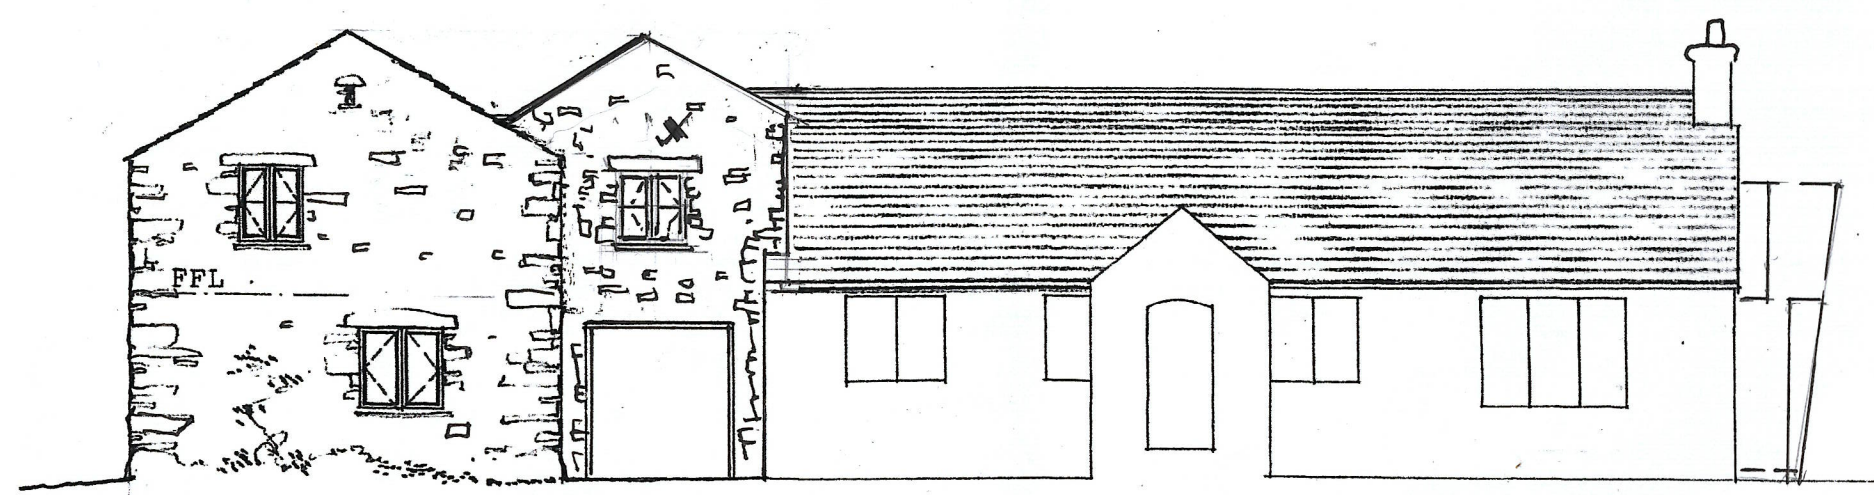

PROPOSED SOUTH ELEVATION.