


Malcolm Jones : PLANNING & DESIGN SERVICE.

Telephone : 01229 824952

07867 501 578

E - mail : maljones2@yahoo.com

" THE HAPPINS ",  
HALLTHWAITES,  
nr. MILLOM.

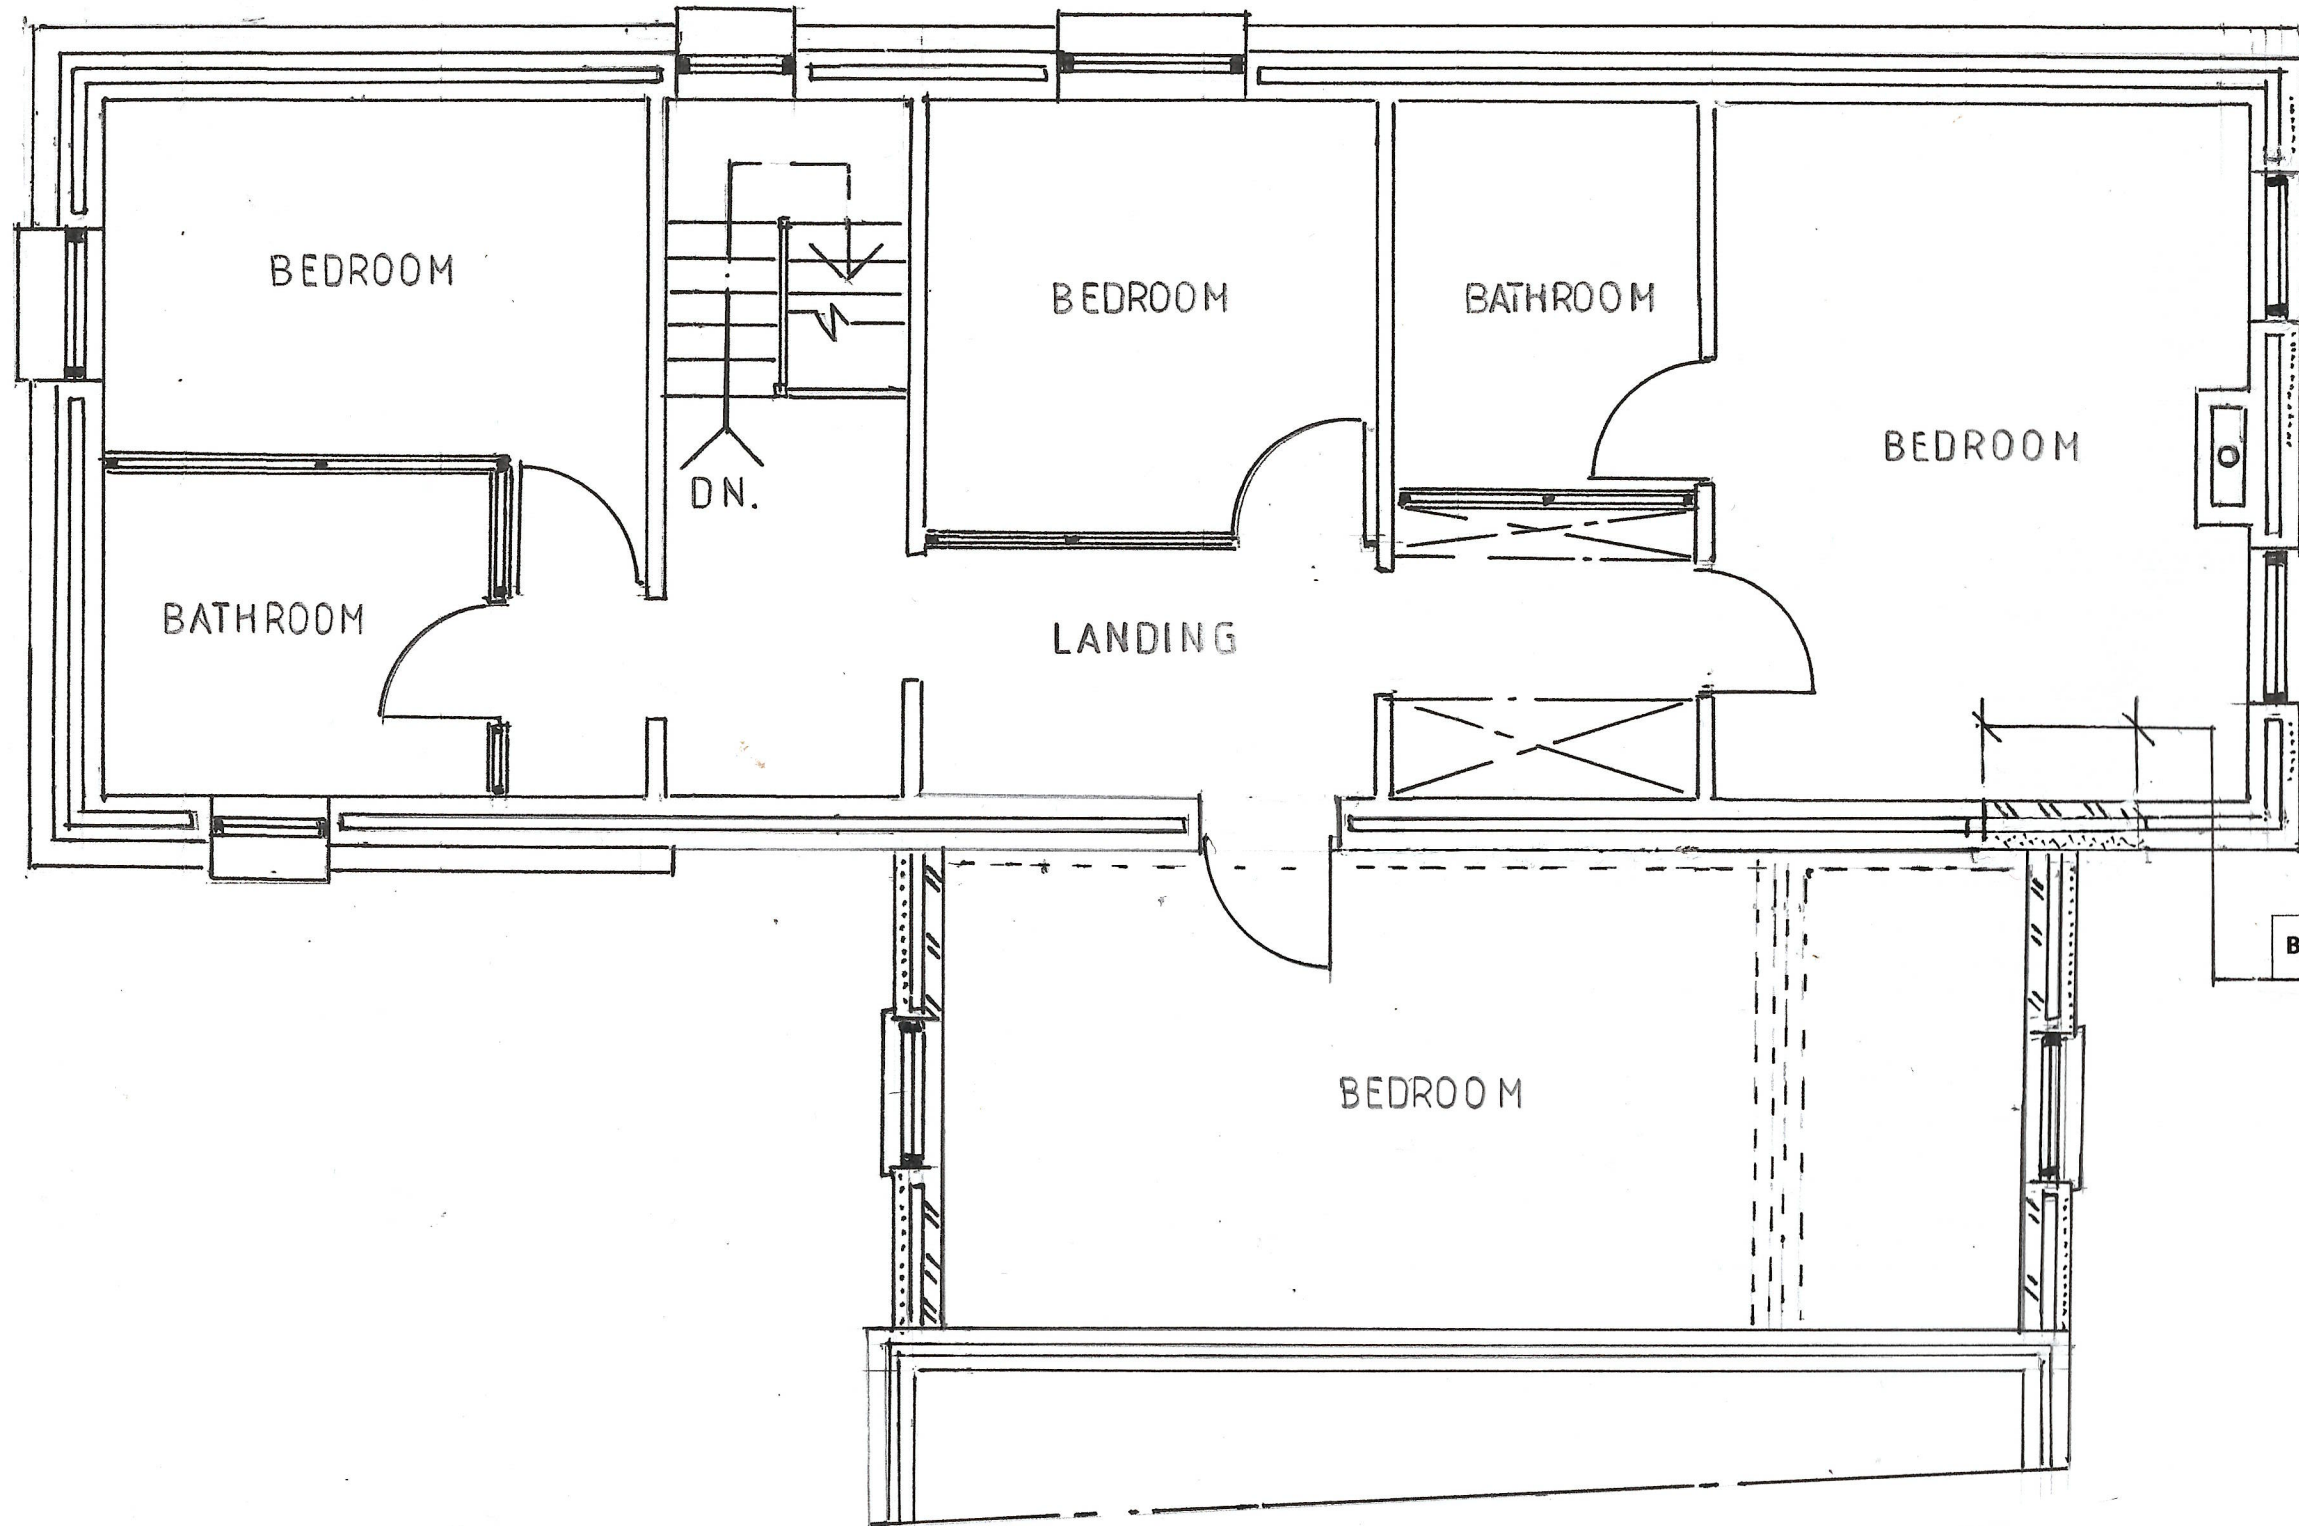

PROPOSED FIRST FLOOR PLAN.