


Malcolm Jones : PLANNING & DESIGN SERVICE.

Telephone : 01229 824952

07867 501 578

E - mail : maljones2@yahoo.com

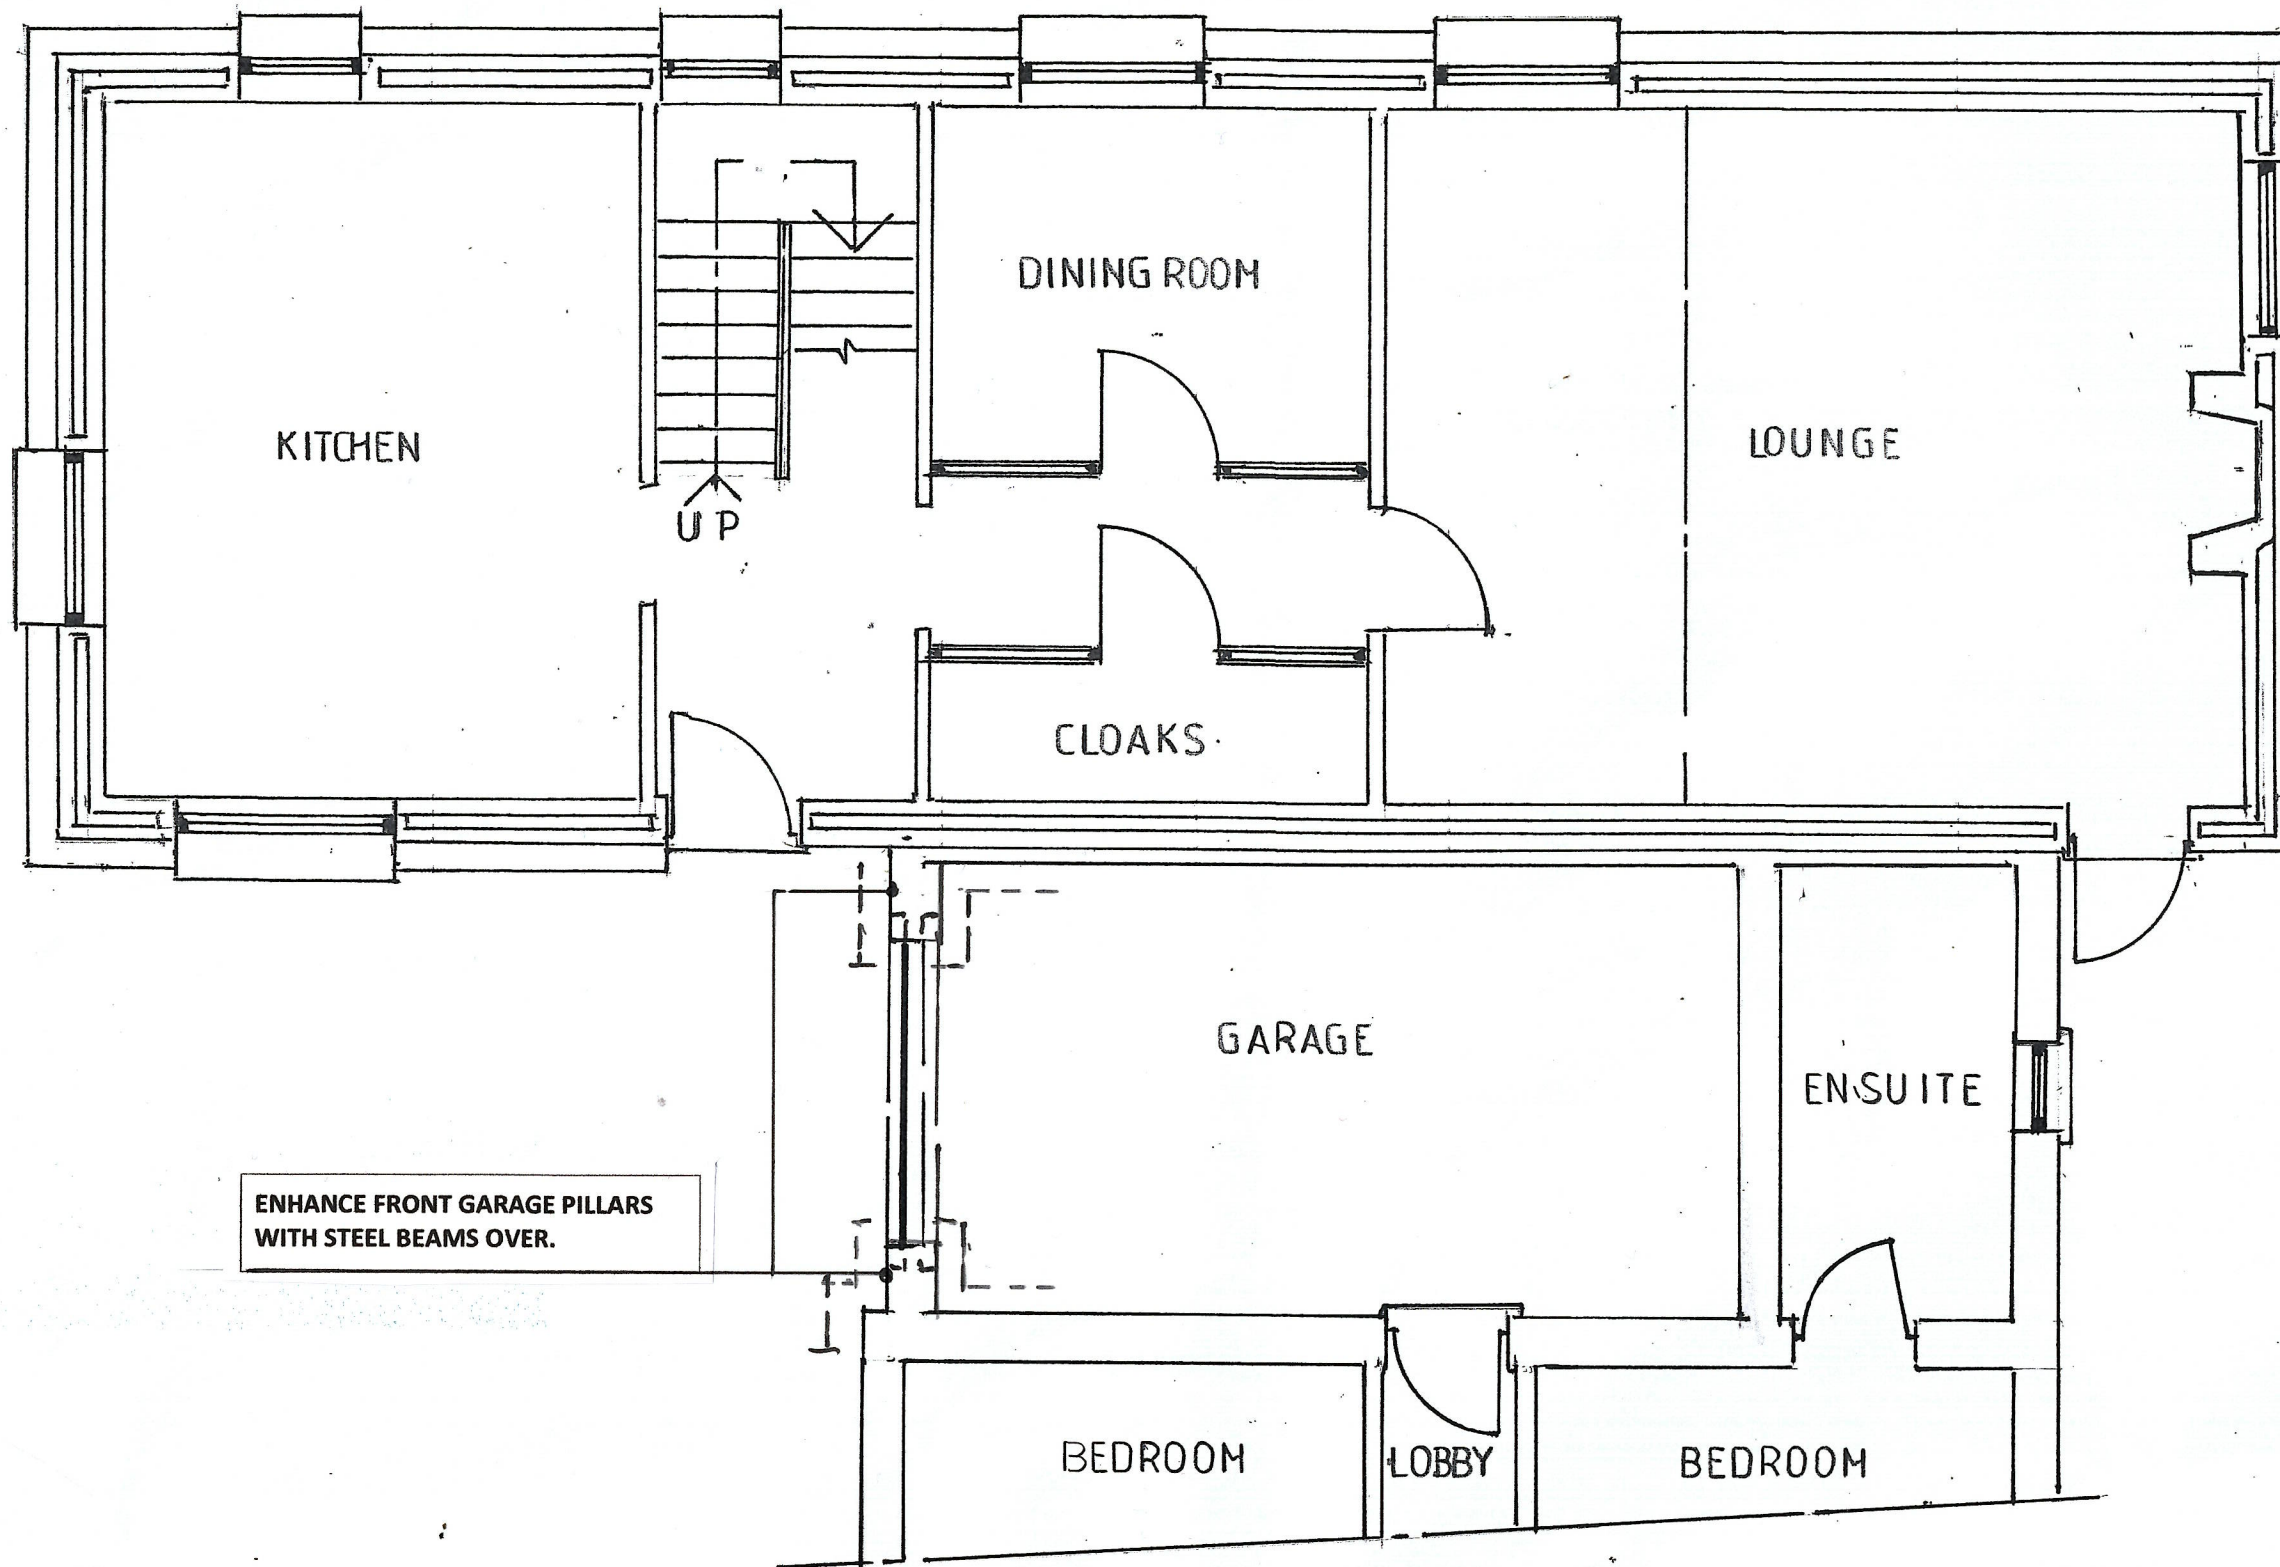

ENHANCE FRONT GARAGE PILLARS  
WITH STEEL BEAMS OVER.

PROPOSED GROUND FLOOR PLAN.