


**Malcolm Jones : PLANNING & DESIGN SERVICE.**

Telephone : 01229 824952

07867 501 578

E - mail : maljones2@yahoo.com

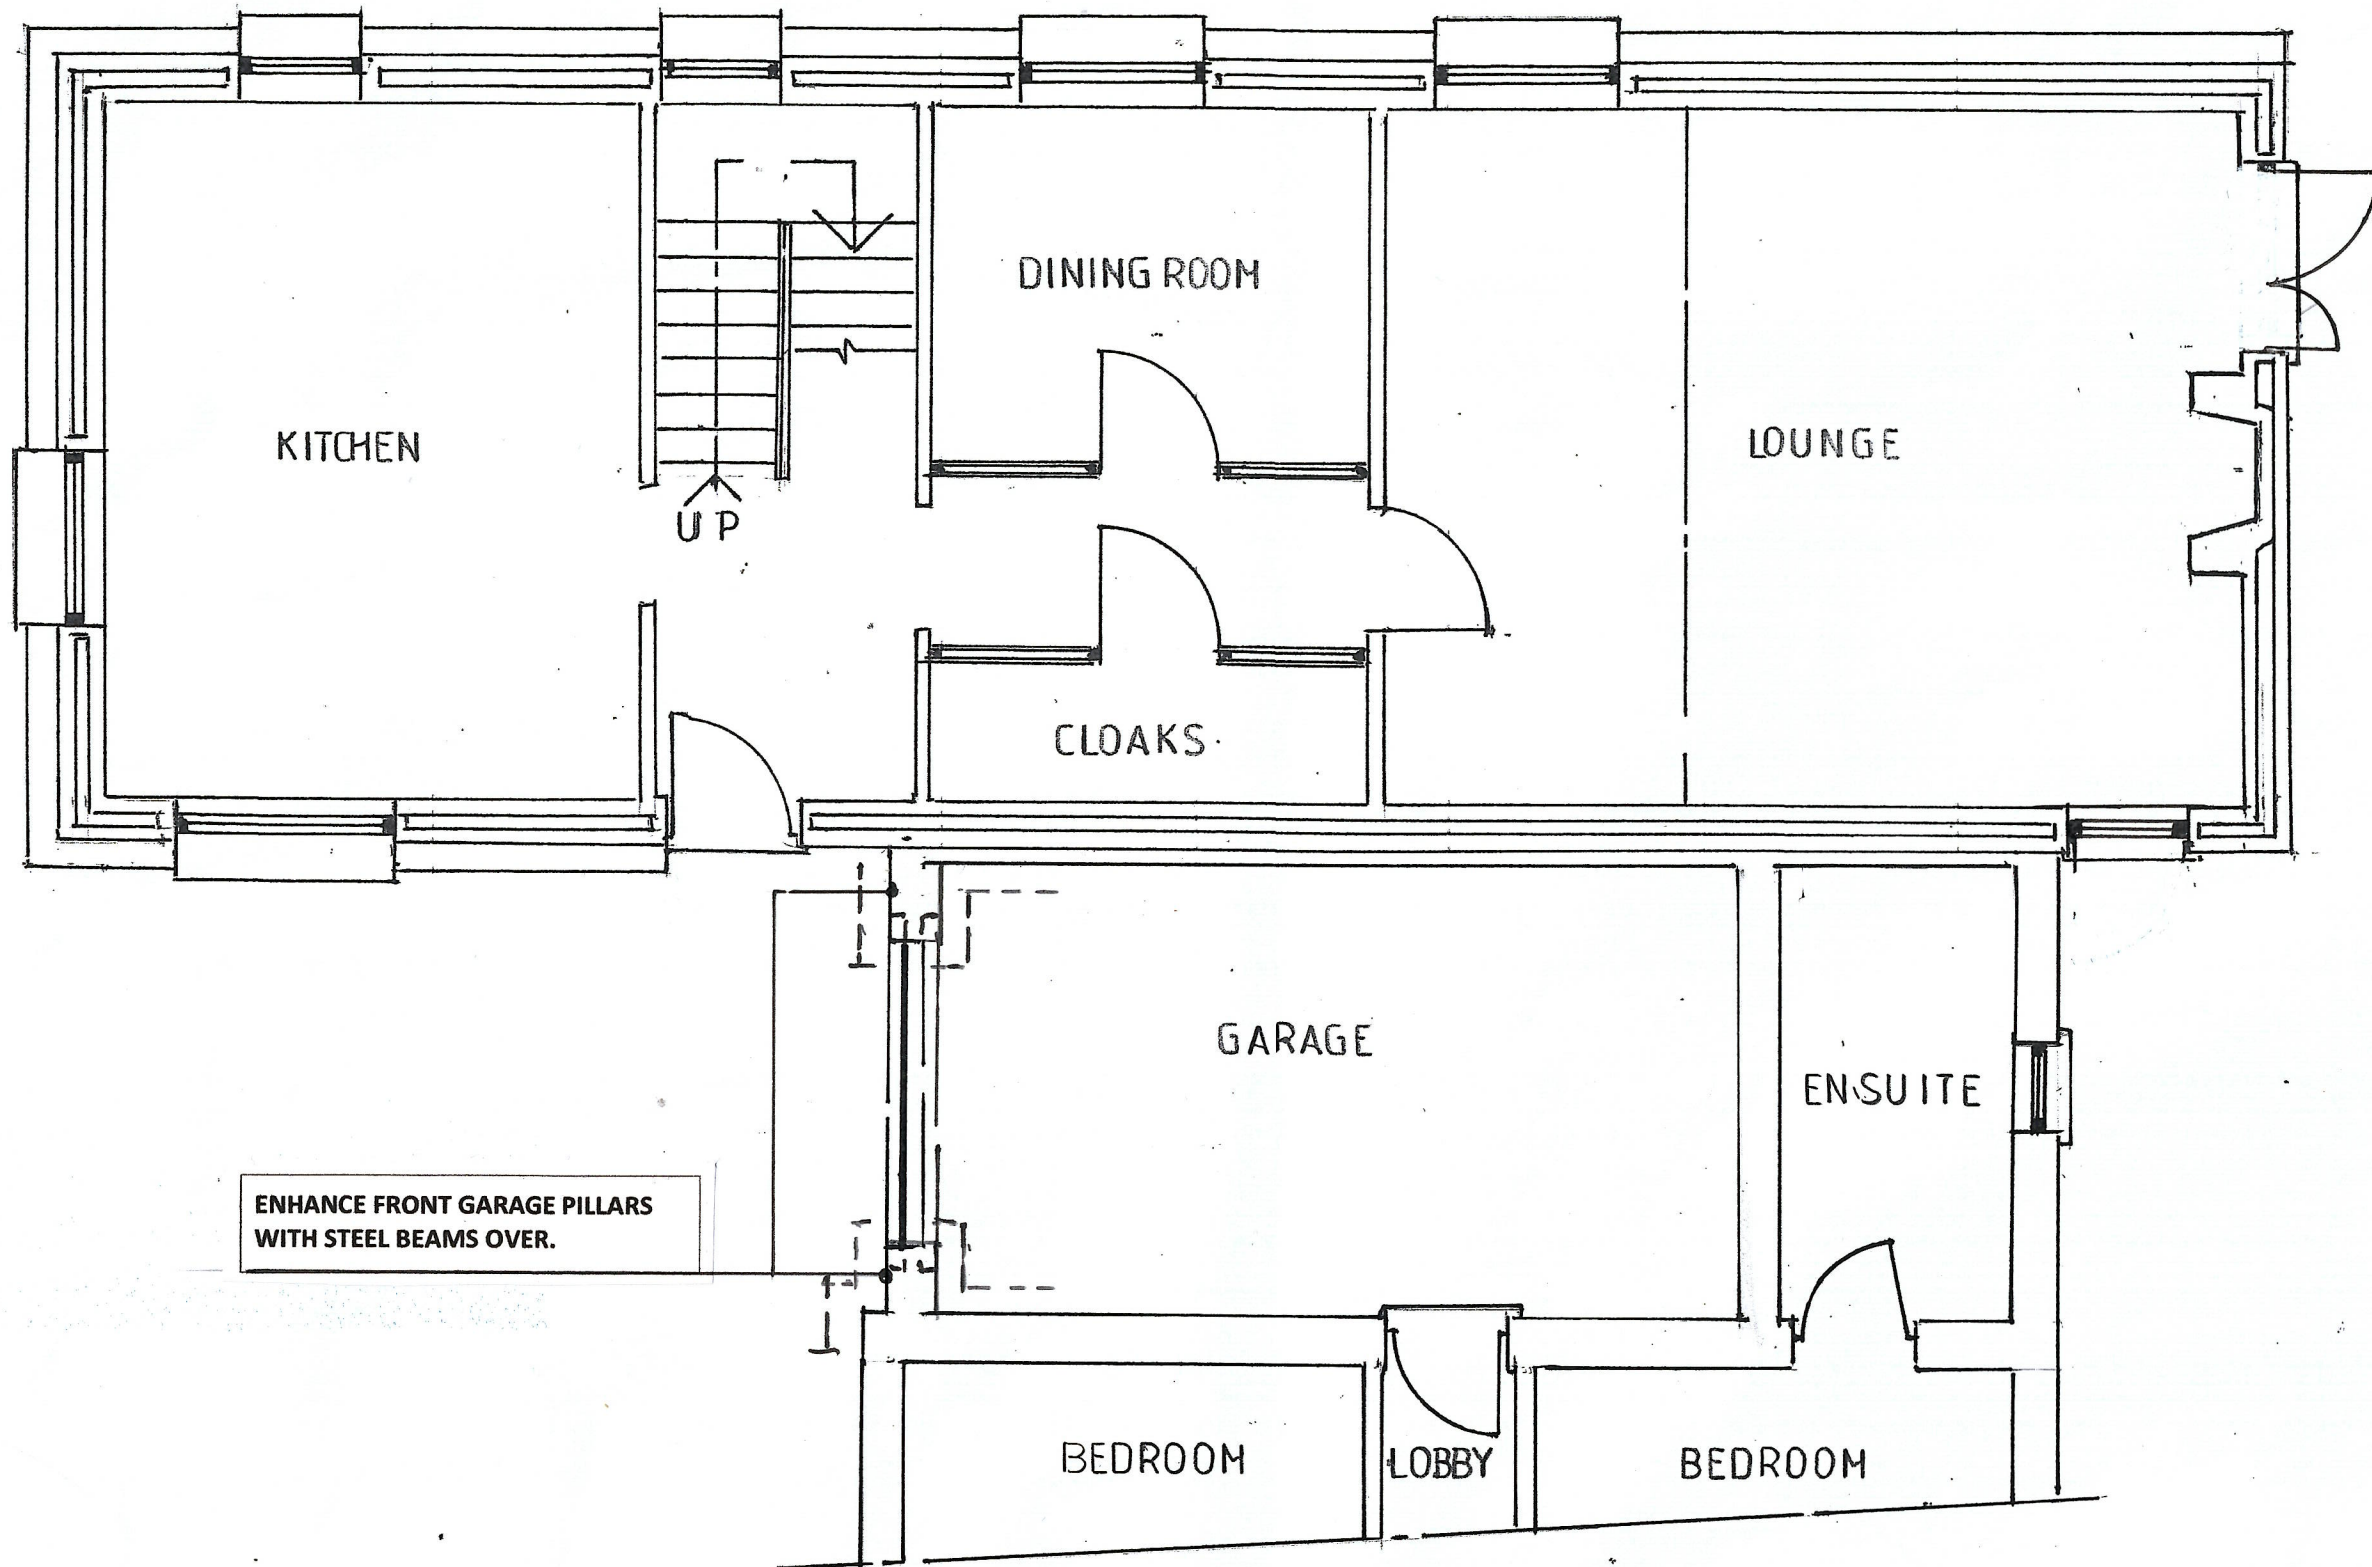

**PROPOSED GROUND FLOOR PLAN.**

ISSUE 2