




Tree Mitigation Plan

Queen's Park, Millom

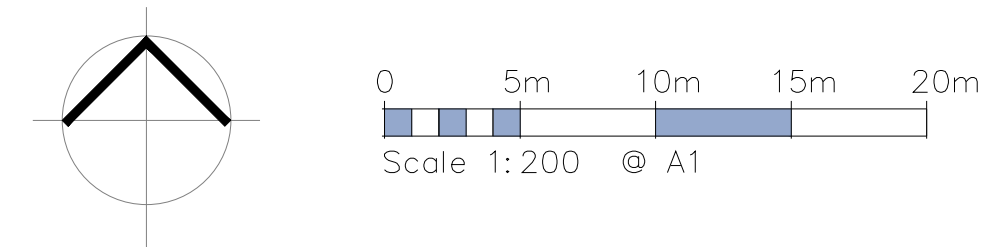



Chartered Landscape Architects

Drawing Tree Mitigation Plan				
Project Queens Park Millom				
Date 17.03.26	Drawn by BW	Scale 1:200 @ A1	Drawing Number WW/L03	Revision